# FSS

May 11, 2017 Michael Cunningham Colorado Division of Reclamation, Mining and Safety 1313 Sherman Street, Room 215 Denver, CO 80203

RE: Lyons Quarry; DRMS File No. M-1 977-141; Technical Revision No. 2; Responses to DRMS Comments in Adequacy Review No. 4;

Dear Michael,

This letter documents our response to the Division's comment in Adequacy Review No.4, dated April 4, 2017. For completeness, we have included the original DRMS comment, followed by our response in italics.

# 6.4.6 Exhibit F – Reclamation Plan Map

 The Reclamation Plan Map outlines an area of 59.6 acres. The Reclamation Plan Map must be revised to depict the entire area which corresponds with the permit area of 71 acres. Please reference the Reclamation Plan Map which was submitted under Amendment No. 2 for the most recently approved permit boundary configuration.

## Response:

Exhibit F – Reclamation Plan Map is revised to depict the entire area corresponding to the71 acre permit area submitted under Amendment No. 2.

We hope that the above response and attached Exhibit F satisfactorily address the comment provided in the Division's Adequacy Review No. 4.

Sincerely, HDR


John P. Balleger

John Ballegeer Project Manager

Cc: Connie Davis - Aggregate Industries-WCR, Inc.

hdrinc.com

1670 Broadway, Suite 3400, Denver, CO 80202-4824 (303) 764-1520

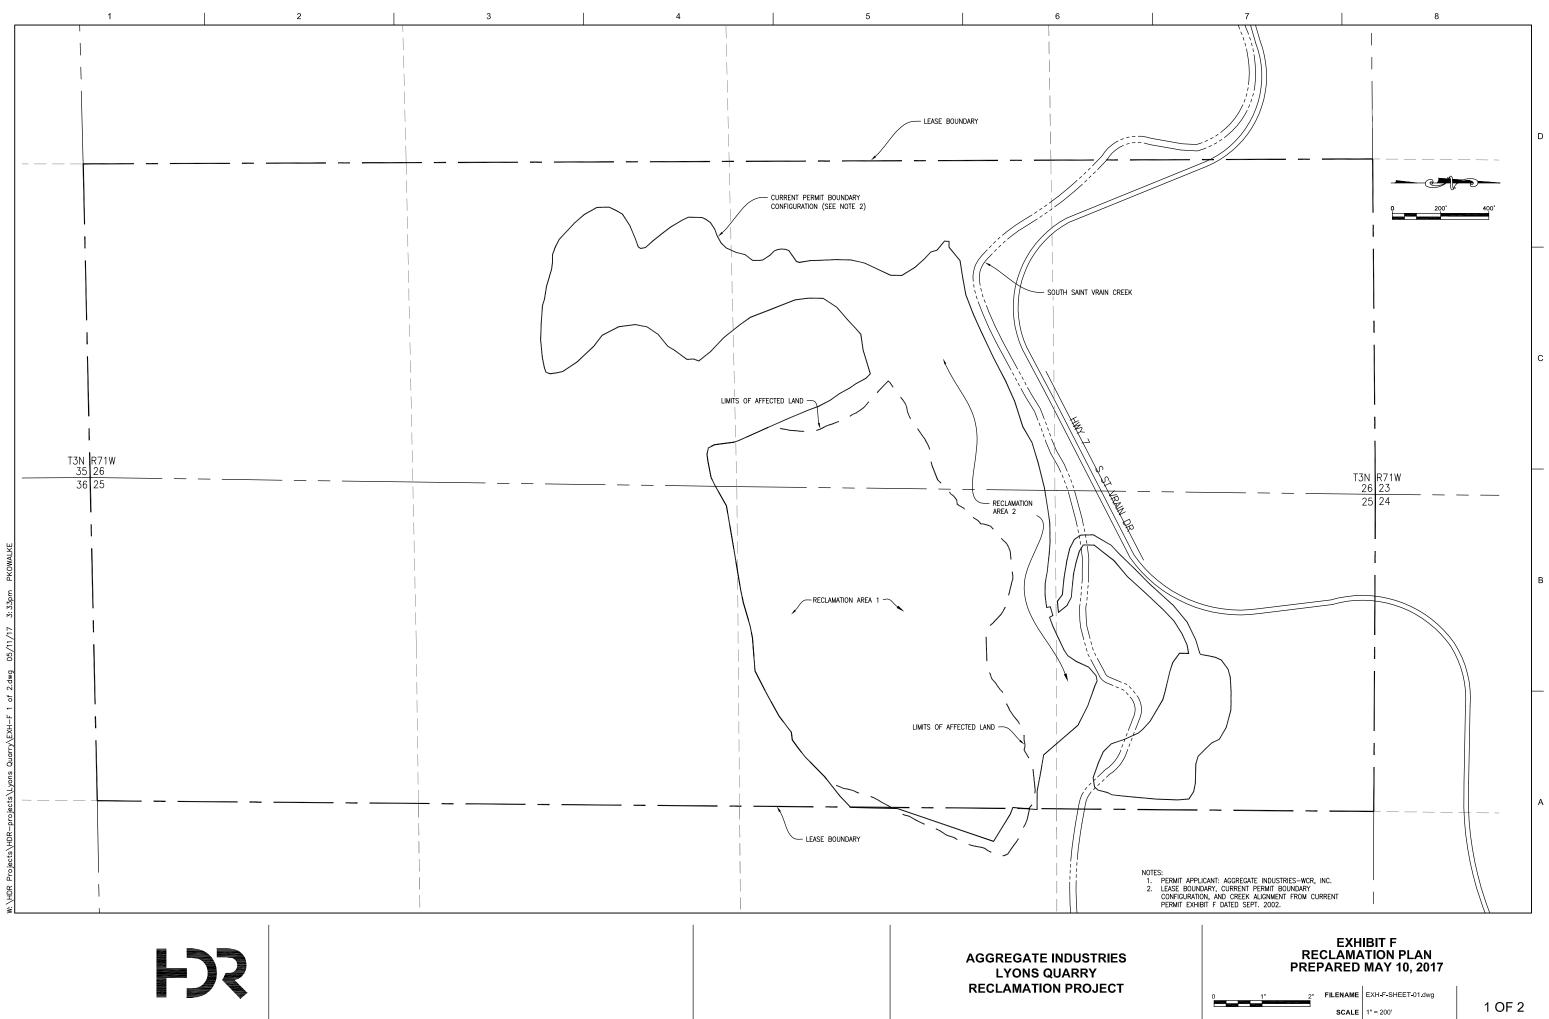




**F)** 

AGGREGATE INDUSTRIES LYONS QUARRY RECLAMATION PROJECT

#### EXHIBIT F RECLAMATION PLAN MAP PREPARED MAY 10, 2017

FILENAME EXH-F.dwg
SCALE 1" = 100'

2 OF 2

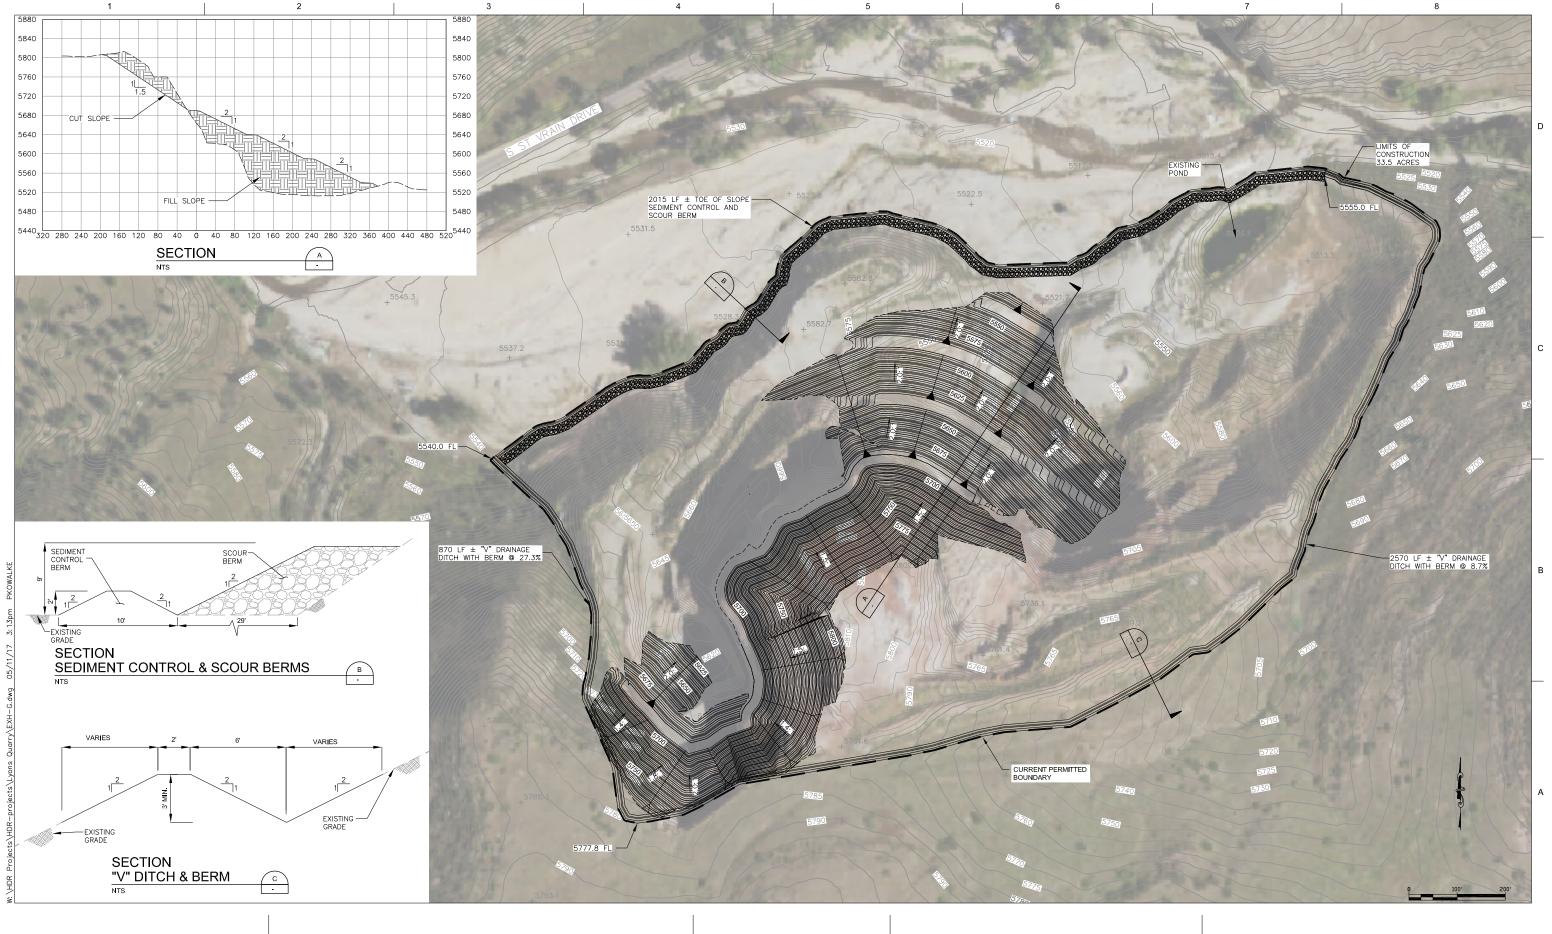

FJS

AGGREGATE INDUSTRIES LYONS QUARRY RECLAMATION PROJECT

### SITE GRADING PLAN

FILENAME EXH-G.dwg
SCALE 1" = 100'

1"