

NORTHWEST CORNER SECTION 4
RECOVERED AND ACCEPTED 2 1/2
ALUMINUM CAPPED MONUMENT -
MARKED "LS 12374"

NORTHWEST SECTION CORNER
N: 1790187.19
E: 3167826.65

NORTH 1/4 CORNER SECTION 4
RECOVERED AND ACCEPTED 3 1/4 ALUMINUM CAPPED
MONUMENT IN RANGE BOX MARKED - "LS 25937"

QUARTER SECTION CORNER
N: 1790208.25
E: 3170483.06

**PAUL E. AND VERLYN J.
EDWARDS**
Parcel # 015710400003

**TODD CREEK VILLAGE
METROPOLITAN
DISTRICT**
Parcel # 0157104200002

**TODD
CREEK
VILLAGE
METROPOLITAN
DISTRICT**
Parcel #
0157104100004

**ROBERT L.
SELTZER
FAMILY
TRUST**
Parcel #
0157104100005

29.72 ac. PERMIT AREA /
AFFECTED LANDS

SIGNAL NO. 1 RESERVOIR
N.W.S.E. 5145.0


29.72 ac. PERMIT AREA /
AFFECTED LANDS

200ft OFFSET FROM
PROPOSED EXCAVATION
LIMIT

**ERN LIMITED
PARTNERSHIP
ET AL**
Parcel # 0157104200003

**TODD CREEK FARMS
METROPOLITAN
DISTRICT NO. 1 WATER**
Parcel # 0157104200001

SIGNAL NO. 2 RESERVOIR

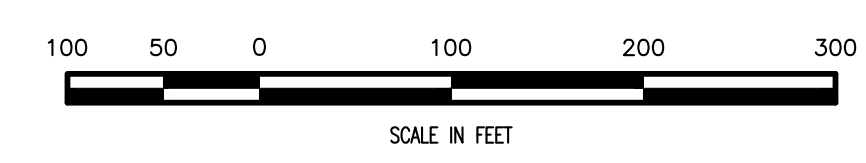

LEGEND:
--- EXISTING CONTOURS
- - - - - PROPOSED EXCAVATION LIMIT

PROPERTY OWNERS WITHIN 200FT OF EXCAVATION LIMIT:

1. TODD CREEK FARMS METROPOLITAN DISTRICT NO. 1 WATER - Parcel # 0157104200001
2. ERN LIMITED PARTNERSHIP ET AL - Parcel # 0157104200003
3. PAUL E. AND VERLYN J. EDWARDS - Parcel # 0157104000003

13101 Casanueva Road
Hudson, Colorado 80642
303.710.9108
Email: tara@tessarwater.com
www.tessarwater.com



**SIGNAL No.1 DAM
DRMS 111 PERMIT APPLICATION
EXHIBIT A
SITE PLAN**

**TODD CREEK VILLAGE
METROPOLITAN DISTRICT**

NO	DATE	BY	CHK'D	DESCRIPTION

Date: 19/MAR/18
Job No: 708
Drawn: LD
Design: TLS
Checked:
Scale: 1" = 100'

Sheet:
A
Of:

Plot Date: 09/19/19 10:04am, Plotted by: mack, Drawing Path: N:\Users\Tara\Drawings\Name:Signal No. 1 - Reservoir\Plan - Exhibit A\Site Plan - Exhibit.dwg