

ANIMAS GLACIER GRAVEL PIT
WEEMINUCHE CONSTRUCTION AUTHORITY



Russell Engineering, Inc.
Civil Engineering Services
934 Main Avenue, Unit C
Durango, Colorado 81301
Phone: (970) 385-4546
Fax: (970) 385-4502

ANIMAS GLACIER GRAVEL PIT
PROJECT DATA SHEET


Drawn/Checked:	SW
Drafted by:	
DATE:	05-04-2012
PROJECT: ANIMAS GLACIER GRAVEL PIT	

ACAD FILE:
REVISIONS:

General Notes:

Street Construction Notes:

The contractor shall provide ingress and egress to private property adjacent to the work throughout the period of construction and prior to beginning work shall obtain written agreement from the affected property owners impacted by this access.

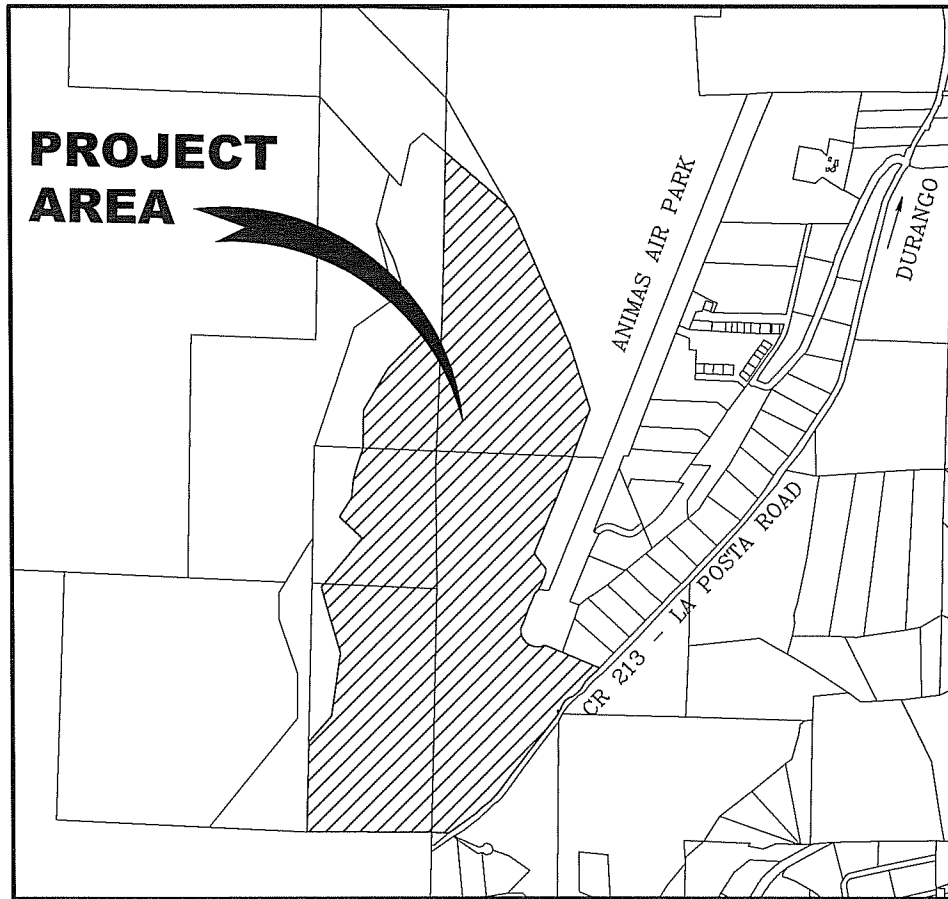

VICINITY MAP 24x36 1" = 500'
11x17 1" = 1000'

Grading and Drainage Notes:

A Storm Water Management plan shall be included as part of grading plans for disturbed areas greater than one-half acre.

SHEET INDEX

PROJECT DATA SHEET
SITE AND GRADING PLANS
PLAN & PROFILE
DETAILS & TYPICAL SECTIONS
CROSS SECTIONS

SHEET PD-1
SHEET O-1, O-2
SHEET PR-1 TO PR-6
SHEET D-1, D-2
SHEET XS-1 TO XS-9

Utility Notes:

Immediately prior to asphalt patchback, the contractor shall remove the top 5 inches of Class 6 ABC on the trench and recondition the backfill as necessary to meet city paving standards. Compaction tests shall be taken by the contractor's geotechnical testing laboratory and submitted to the engineer. All damaged edges of pavement or soft shoulders shall be saw cut, removed, and the base compacted.

Note:


The plans were checked for general conformance with La Plata County Standards. At the time of construction, field conditions may be encountered that will require additional drawings or consideration.

PRELIMINARY

CURVE TABLE					
CURVE	DELTA	RADIUS	ARC	CHORD	LENGTH
C1	17°08'12"	118.83'	35.54'	S 29°26'36" E	35.41'
C2	53°57'26"	68.17'	64.20'	N 11°02'00" W	61.85'
C3	12°59'20"	848.22'	192.29'	N 22°28'58" E	191.88'
C4	8°54'55"	671.75'	104.52'	S 24°29'20" W	104.42'
C5	11°58'57"	923.60'	193.16'	N 25°59'13" E	192.80'
C6	129°59'41"	100.01'	226.91'	S 32°53'50" E	181.28'
C7	34°39'17"	180.58'	109.22'	N 64°46'01" E	107.56'

LINE TABLE		
LINE	BEARING	LENGTH
L1	S 38°00'42" E	142.84'
L2	S 15°59'18" W	71.30'
L3	S 29°01'20" W	34.97'
L4	S 19°57'15" W	69.97'
L5	S 32°00'17" W	64.94'
L6	N 82°06'20" E	105.72'
L7	S 69°13'32" E	181.01'
L8	S 69°13'32" E	444.60'
L9	S 46°36'27" W	537.13'
L10	S 30°28'10" W	394.78'
L11	S 35°51'40" W	549.30'
L12	S 89°25'25" W	163.93'

SCALE: 1" = 500' (11x17)
SCALE: 1" = 250' (24x36)

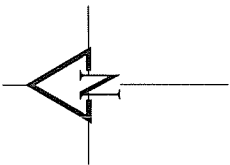

LEGEND

- PROPERTY LINE
- GRAVEL PIT BOUNDARY LINE
- FLOW PATH

GENERAL NOTES

- THE MAIN ACCESS ROAD WILL BE CONSTRUCTED TO THE OFFICE TRAILER AS SHOWN.
- THE OWNER SHALL UTILIZE THE PROPOSED SEDIMENT AND FRESHWATER PONDS TO KEEP DISTURBED SITE RUNOFF FROM LEAVING THE PROPERTY. THE SWALE AND POND UPKEEP AND LOCATION SHALL BE THE RESPONSIBILITY OF THE OWNER THROUGHOUT THE PROJECT. PONDS SHALL HAVE A MINIMUM OF 3' OF FREE BOARD AT ALL TIMES.
- RETENTION POND LOCATION IS APPROXIMATE ONLY, SEE SHEET D-2 FOR DETAILS.
- GRASS LINED DIVERSION SWALE LOCATIONS ARE APPROXIMATE ONLY, CONTRACTOR/OPERATOR SHALL MAINTAIN A SLOPE BETWEEN 0.50% AND 1.00% ON ALL PORTIONS OF SWALE. SEE SHEET D-2 FOR DETAILS



CALL UNCC
TWO WORKING DAYS
BEFORE YOU DIG
1-800-922-1987
UTILITY NOTIFICATION
CENTER OF COLORADO

SHEET

O-1

2

OF

X

Russell Engineering, Inc.

Civil Engineering Services

934 Main Avenue, Unit C

Durango, Colorado 81301


Phone: (970) 385-4546

Fax: (970) 385-4502


ANIMAS GLACIER GRAVEL PIT
SITE PLAN

Drawn/Checked: SW
Drafted by:
DATE: 05-04-2012
PROJECT: ANIMAS GLACIER GRAVEL PIT

ACAD FILE:
REVISIONS:

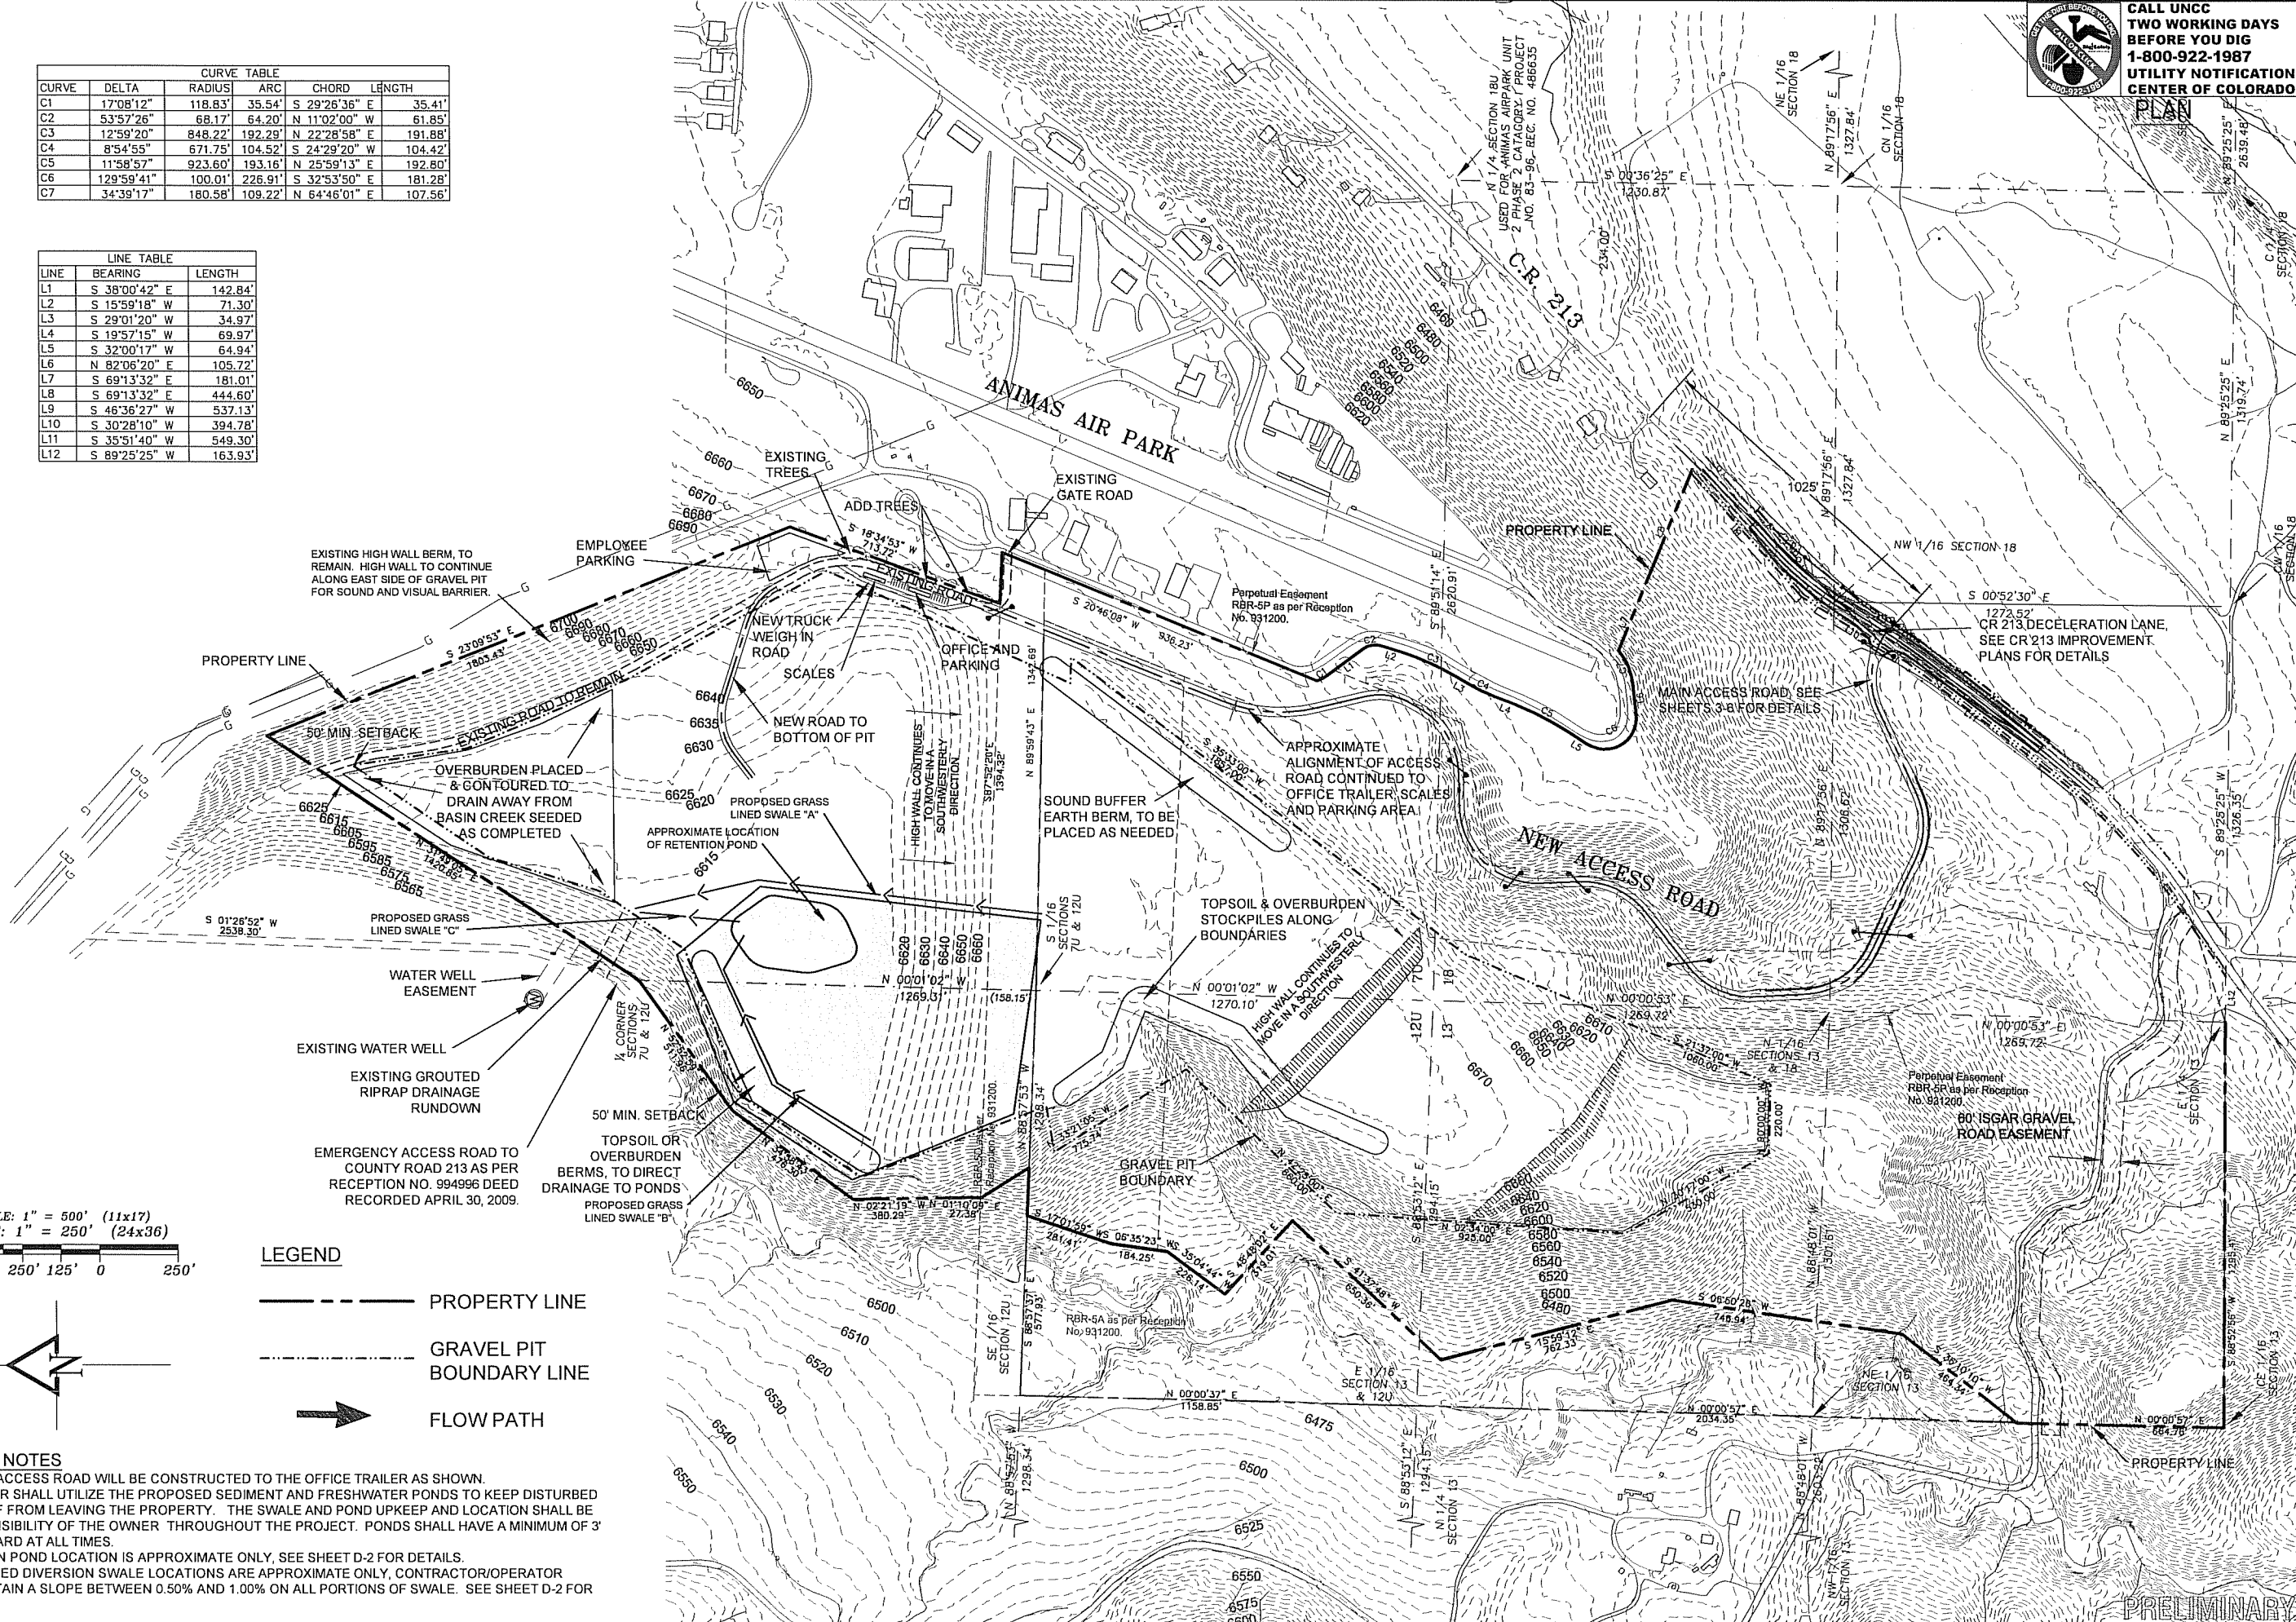

PRELIMINARY

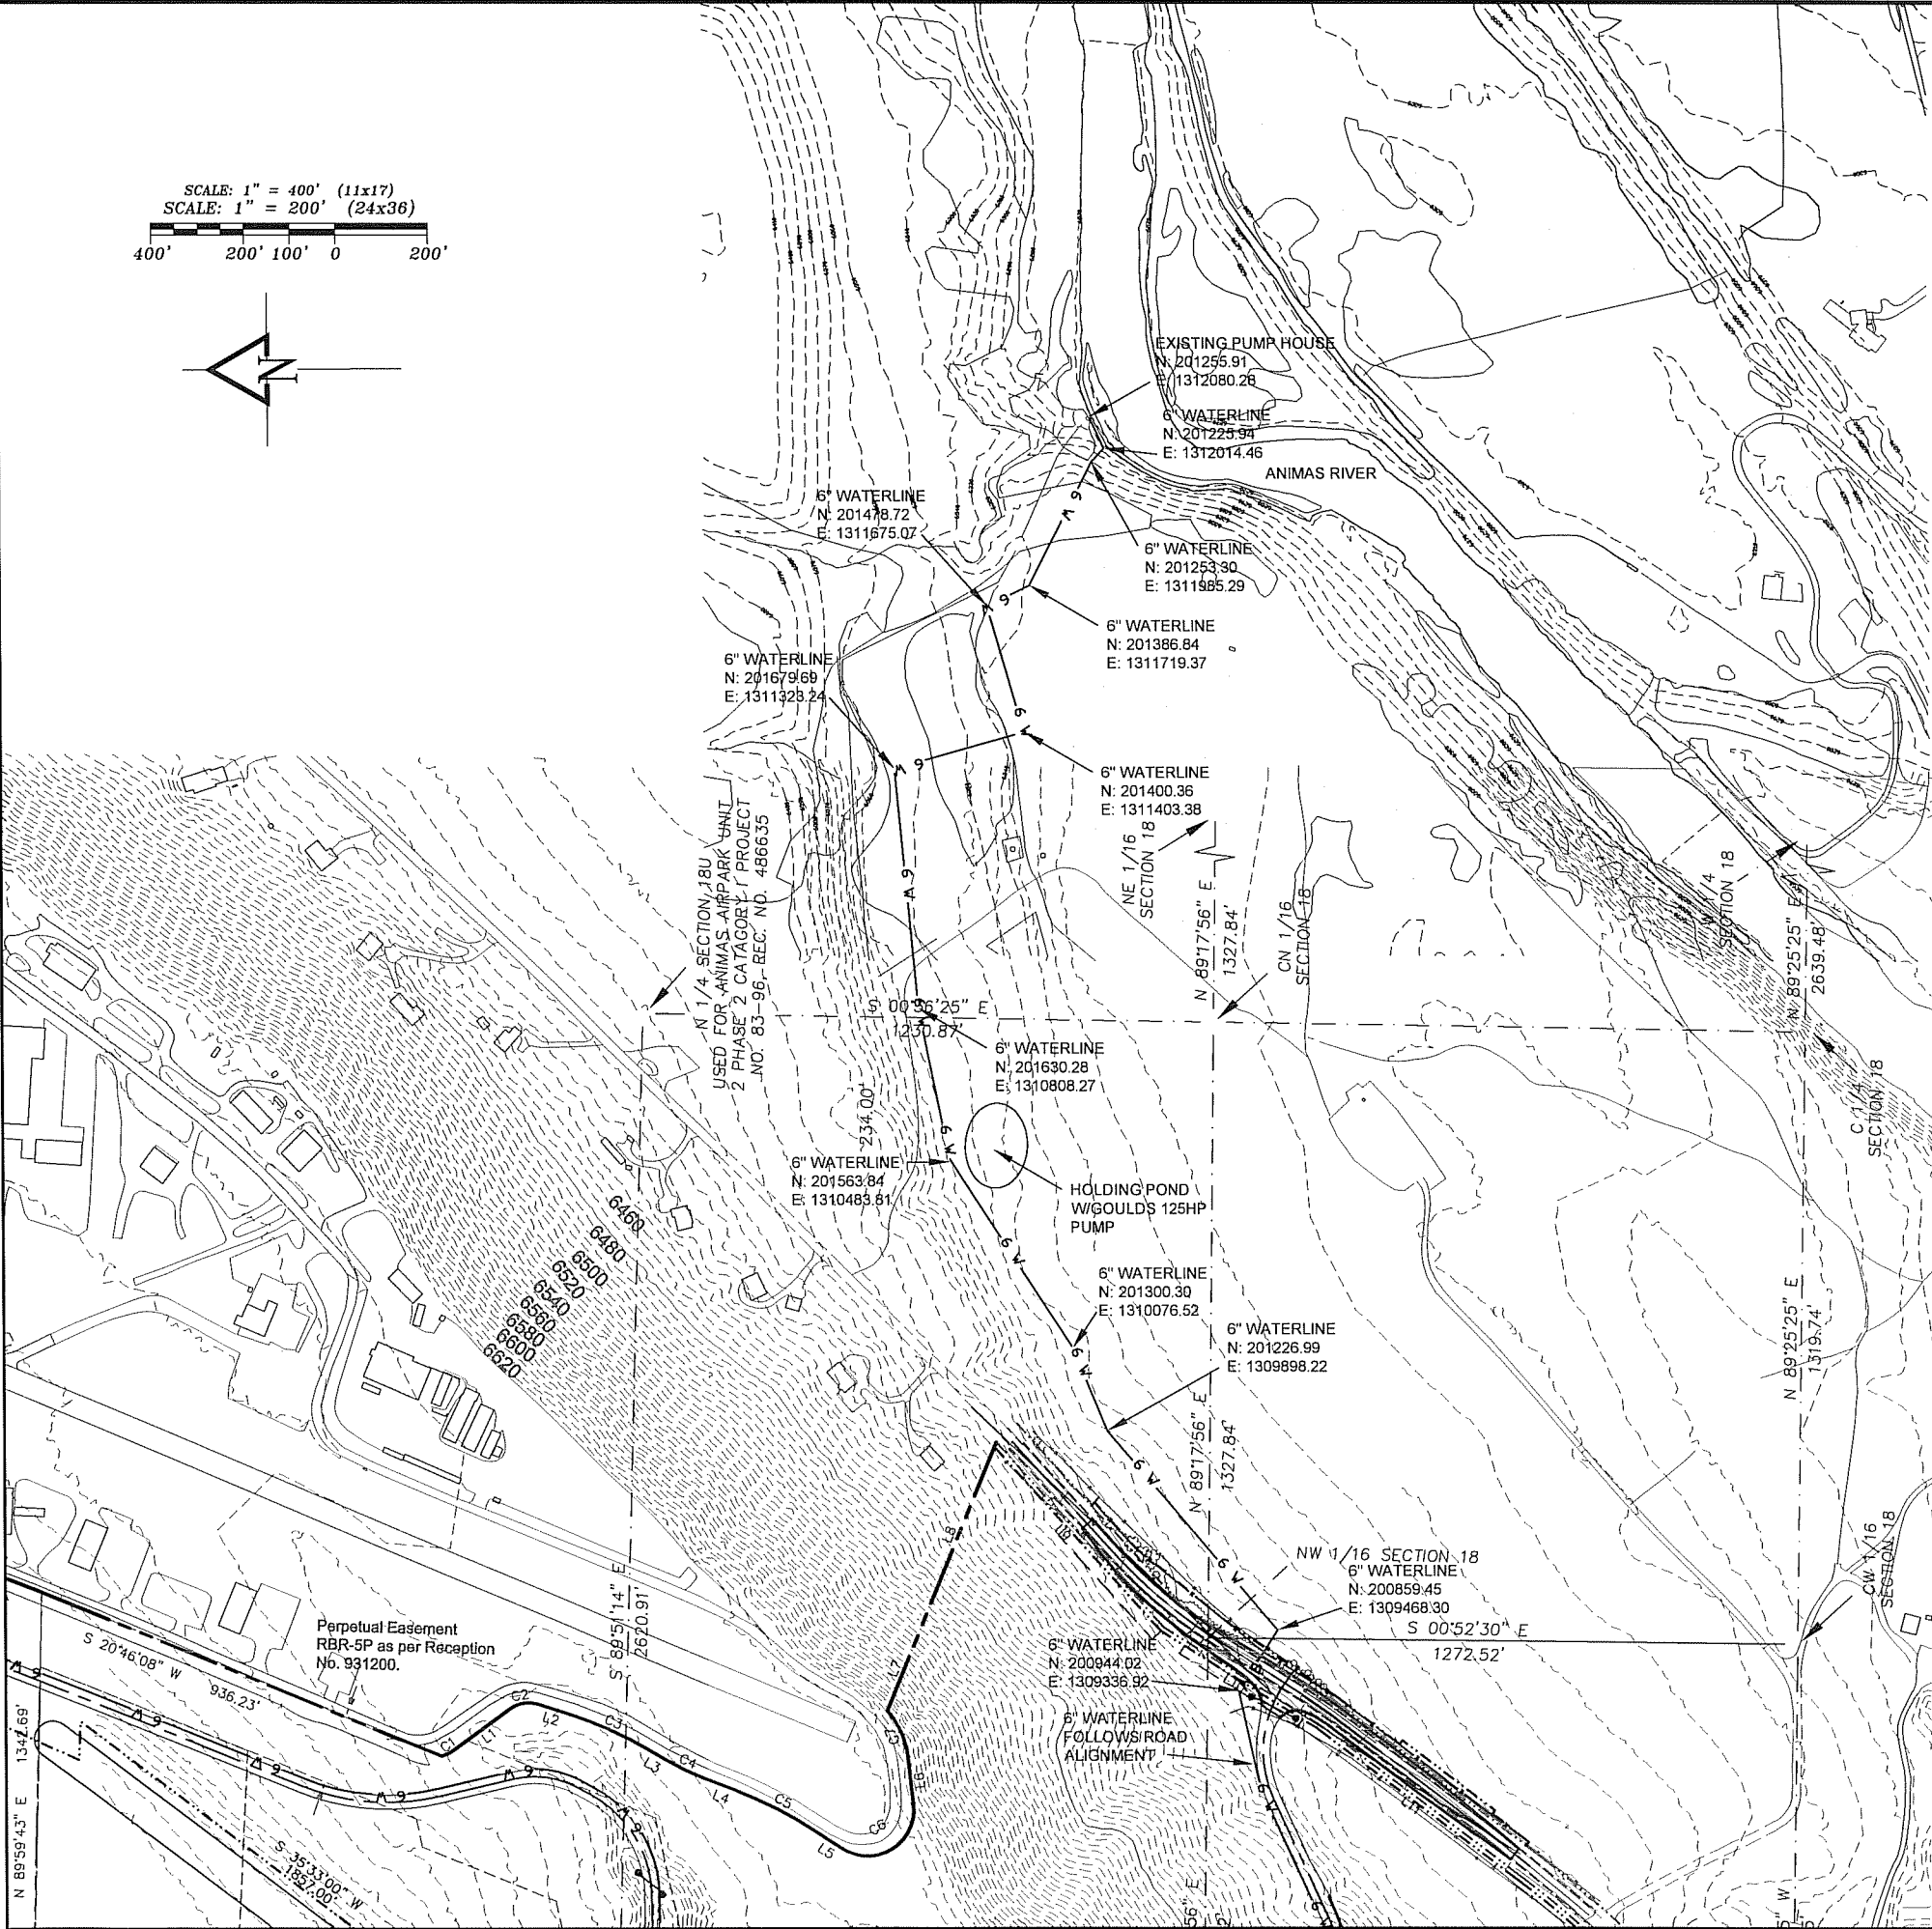

GENERAL NOTES
1. SEE SHEET D-1 FOR WATERLINE TRENCH DETAIL.
2. 6" WATERLINE SHALL BE CONSTRUCTED OF WELDED STEEL PIPE.



CALL UNCC
TWO WORKING DAYS
BEFORE YOU DIG
1-800-922-1987
UTILITY NOTIFICATION
CENTER OF COLORADO

PLAN

SHEET
O-2

3 OF **X**

Russell Engineering, Inc.
Civil Engineering Services
934 Main Avenue, Unit C
Durango, Colorado 81301
Phone: (970) 385-4546
Fax: (970) 385-4502

ANIMAS GLACIER GRAVEL PIT
OFFSITE WATER LINE

ACAD FILE:

REVISIONS:


Drawn/Checked: SW



Drafted by:

DATE: 05-04-2012

PROJECT: ANIMAS GLACIER GRAVEL PIT

PRELIMINARY

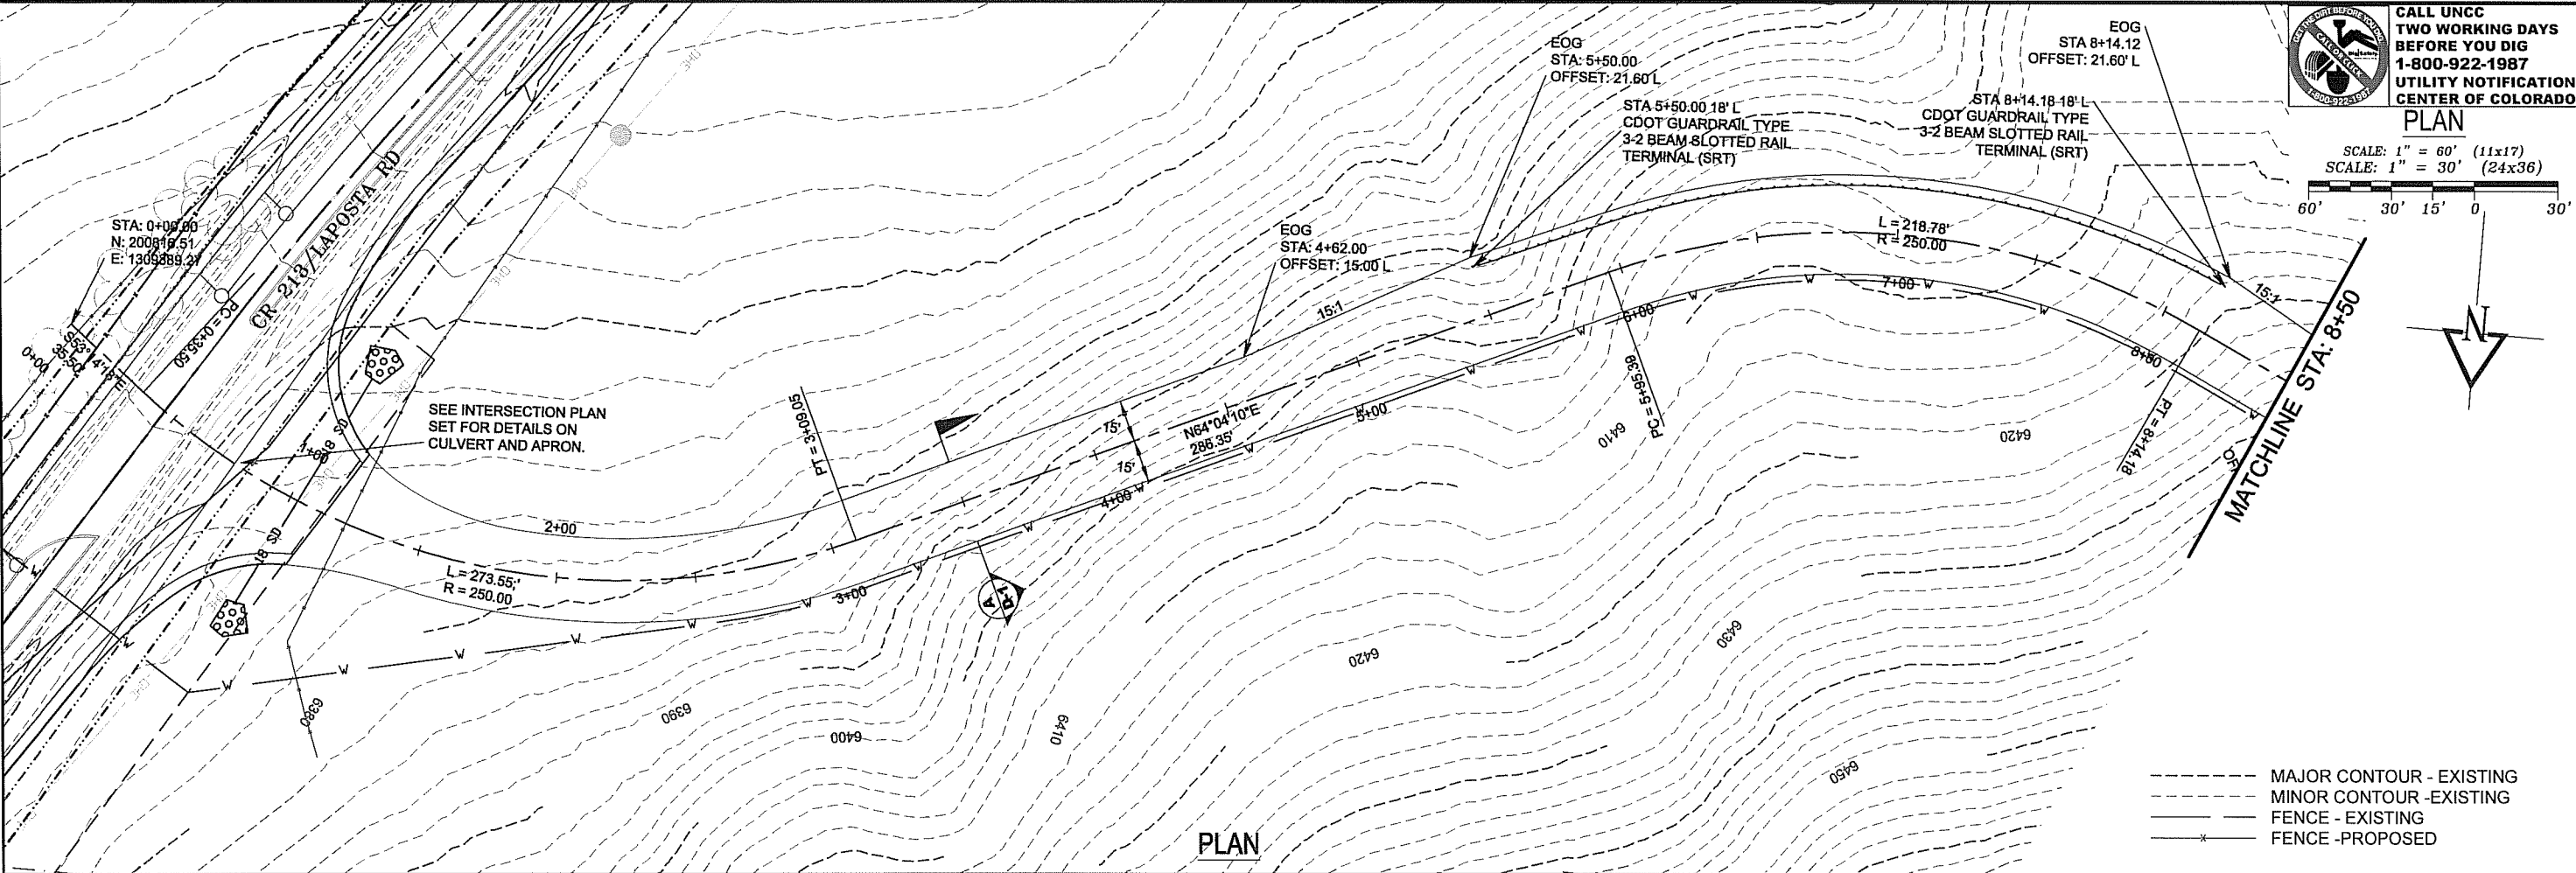

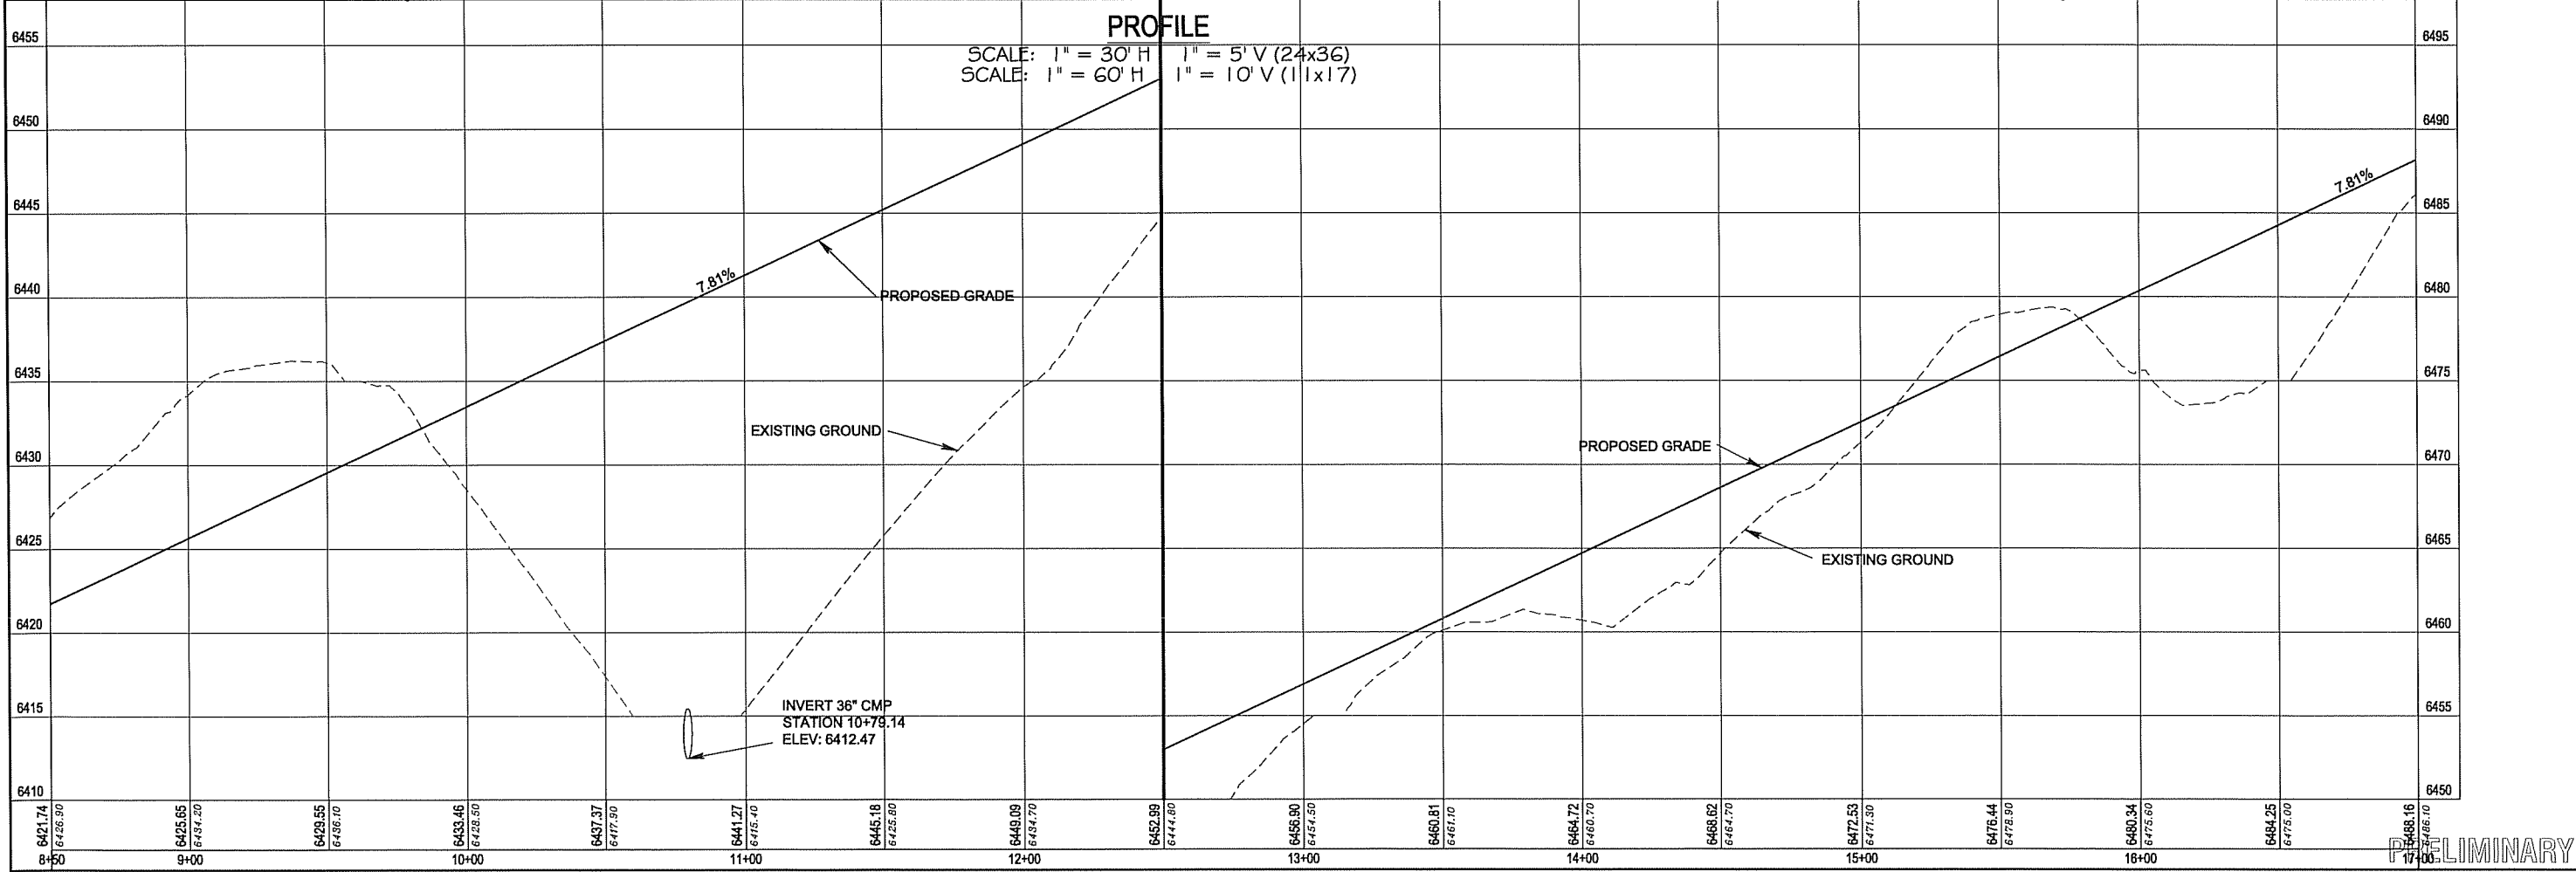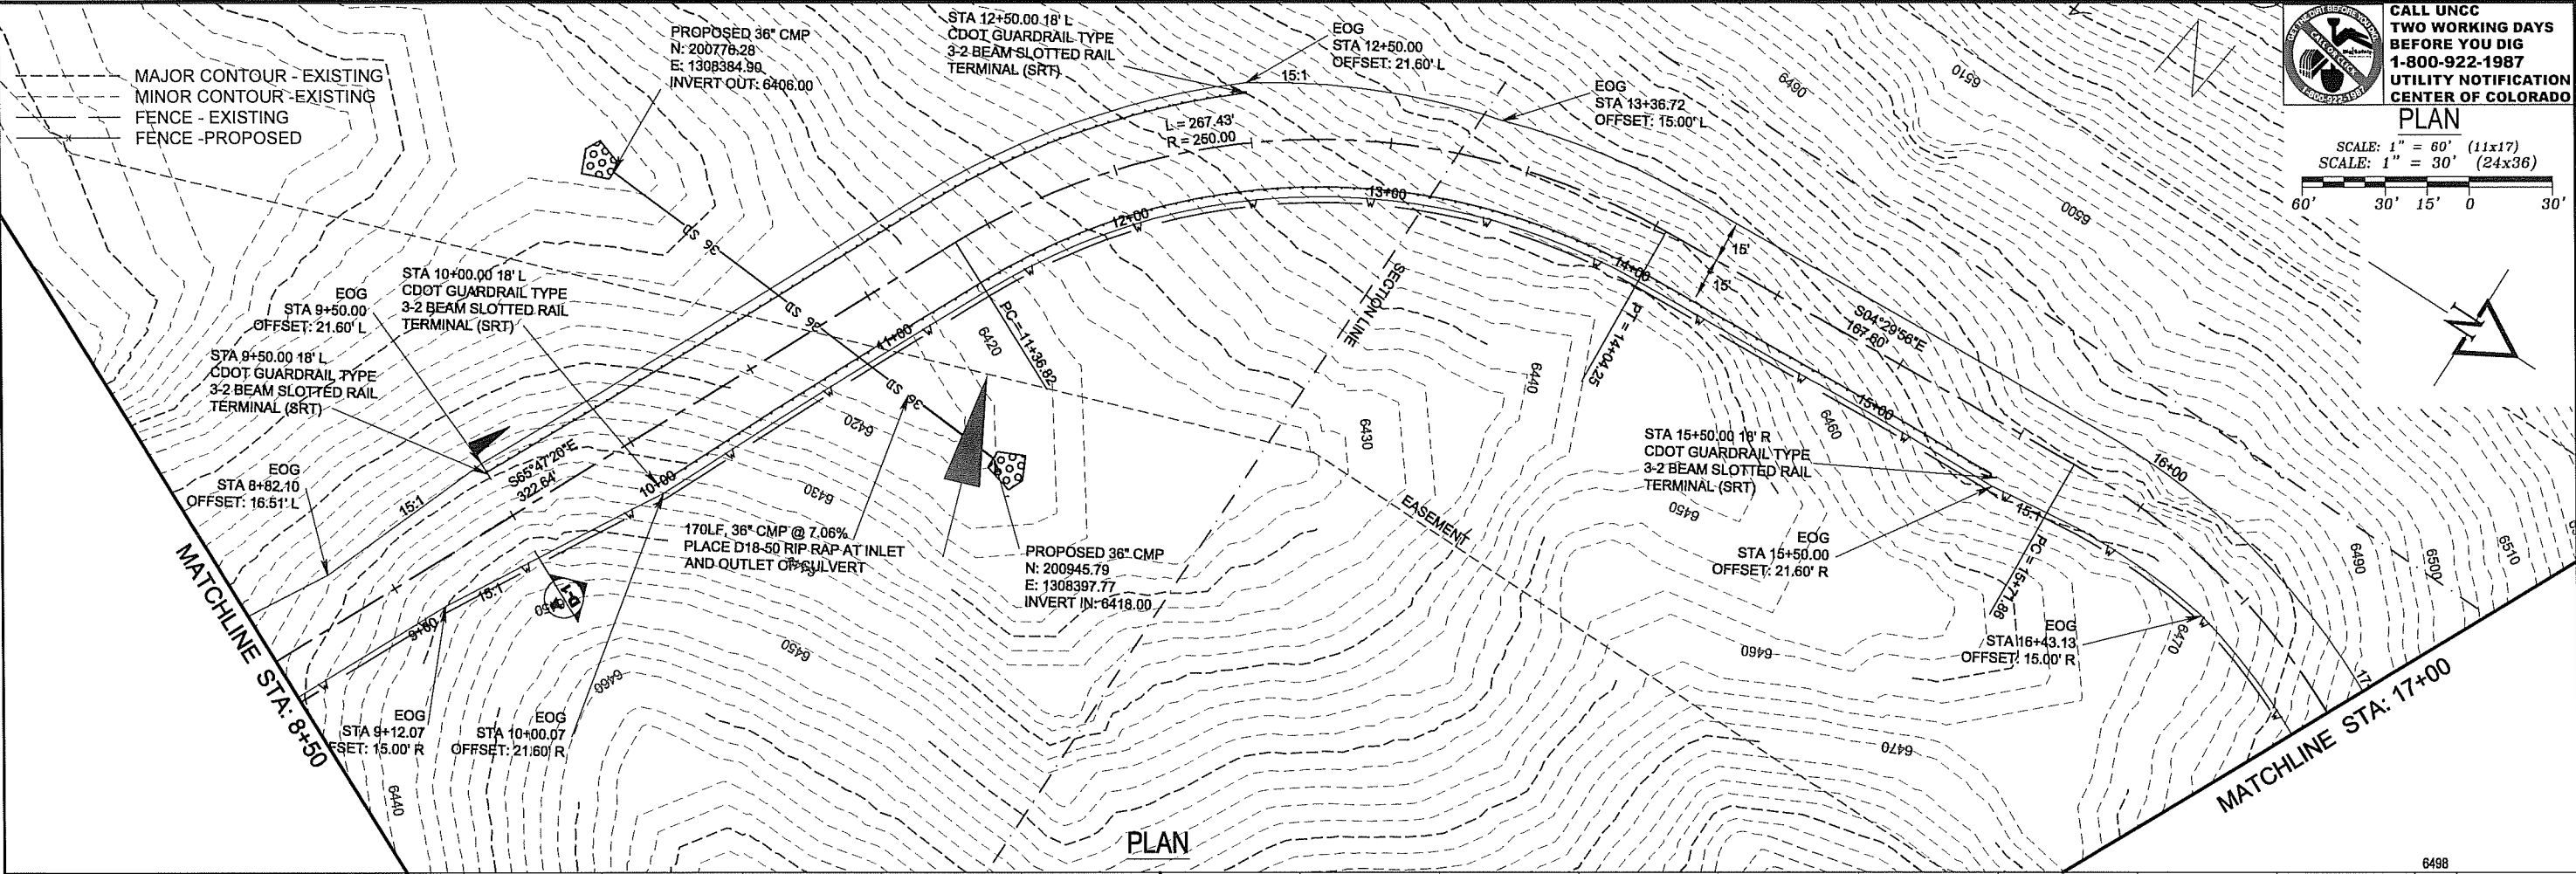


ACAD FILE:
REVISIONS:

Drawn/Checked: SW
Drafted by:
DATE: 05-04-2012
PROJECT: ANIMAS GLACIER GRAVEL PIT


ANIMAS GLACIER GRAVEL PIT
PLAN AND PROFILE

Russell Engineering, Inc.
Civil Engineering Services
934 Main Avenue, Unit C
Durango, Colorado 81301
Phone: (970) 385-4546
Fax: (970) 385-4502

SHEET
PR-2
5
OF
X

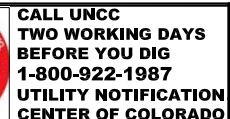

PLAN

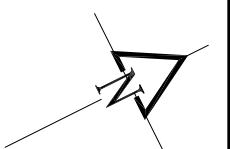

6 OF X

6 OF X	934 Main Avenue, Unit C Durango, Colorado 81301 Phone: (970) 385-4546 Fax: (970) 385-4502
--------	--

Drawn/Checked: SW
Drafted by:
DATE: 08-21-2012
*PROJECT: ANIMAS GLACIER
GRAVEL PIT*

Drafted by:
DATE: 08-21-2012
PROJECT: ANIMAS GLACIER
GRAVEL PIT






CALL UNCC
TWO WORKING DAYS
BEFORE YOU DIG
1-800-922-1987
UTILITY NOTIFICATION
CENTER OF COLORADO

PLAN

SCALE: 1" = 60' (11x17)
SCALE: 1" = 30' (24x36)

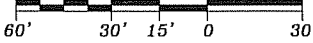

MATCHLINE STA: 25+50


MATCHLINE STA: 33+00

- MAJOR CONTOUR - EXISTING
- MINOR CONTOUR - EXISTING
- FENCE - EXISTING
- FENCE - PROPOSED

PLAN

PROFILE

SCALE: 1" = 30' H 1" = 5' V (24x36)
SCALE: 1" = 60' H 1" = 10' V (11x17)

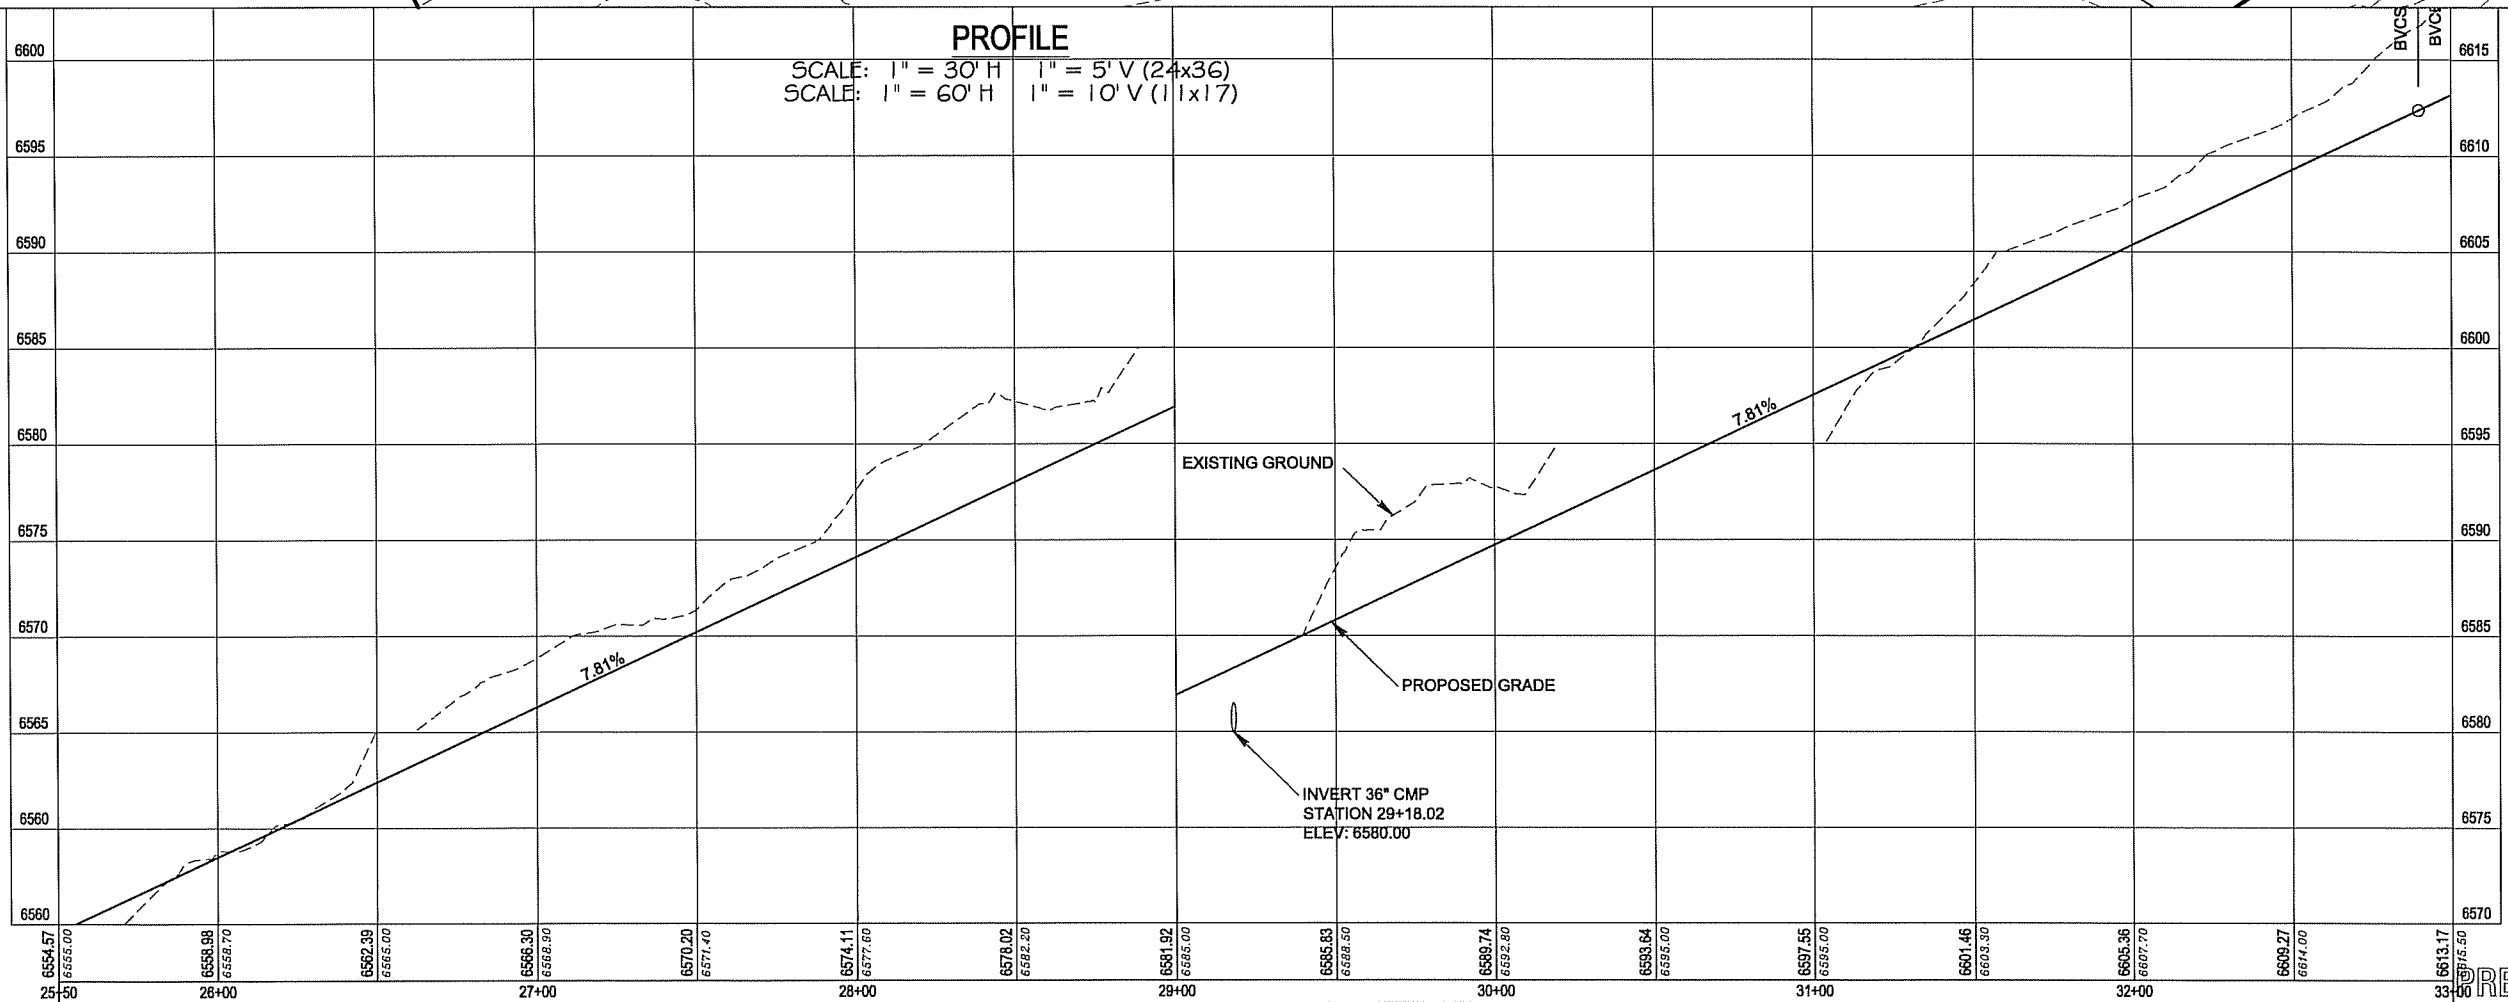

SHEET PR-4
7 OF X


Russell Engineering, Inc.
Civil Engineering Services
934 Main Avenue, Unit C
Durango, Colorado 81301
Phone: (970) 385-4546
Fax: (970) 385-4502

ANIMAS GLACIER GRAVEL PIT
PLAN AND PROFILE

Drawn/Checked: SW
Drafted by:
DATE: 05-04-2012
PROJECT: ANIMAS GLACIER GRAVEL PIT

ACAD FILE:
REVISIONS:

PRELIMINARY


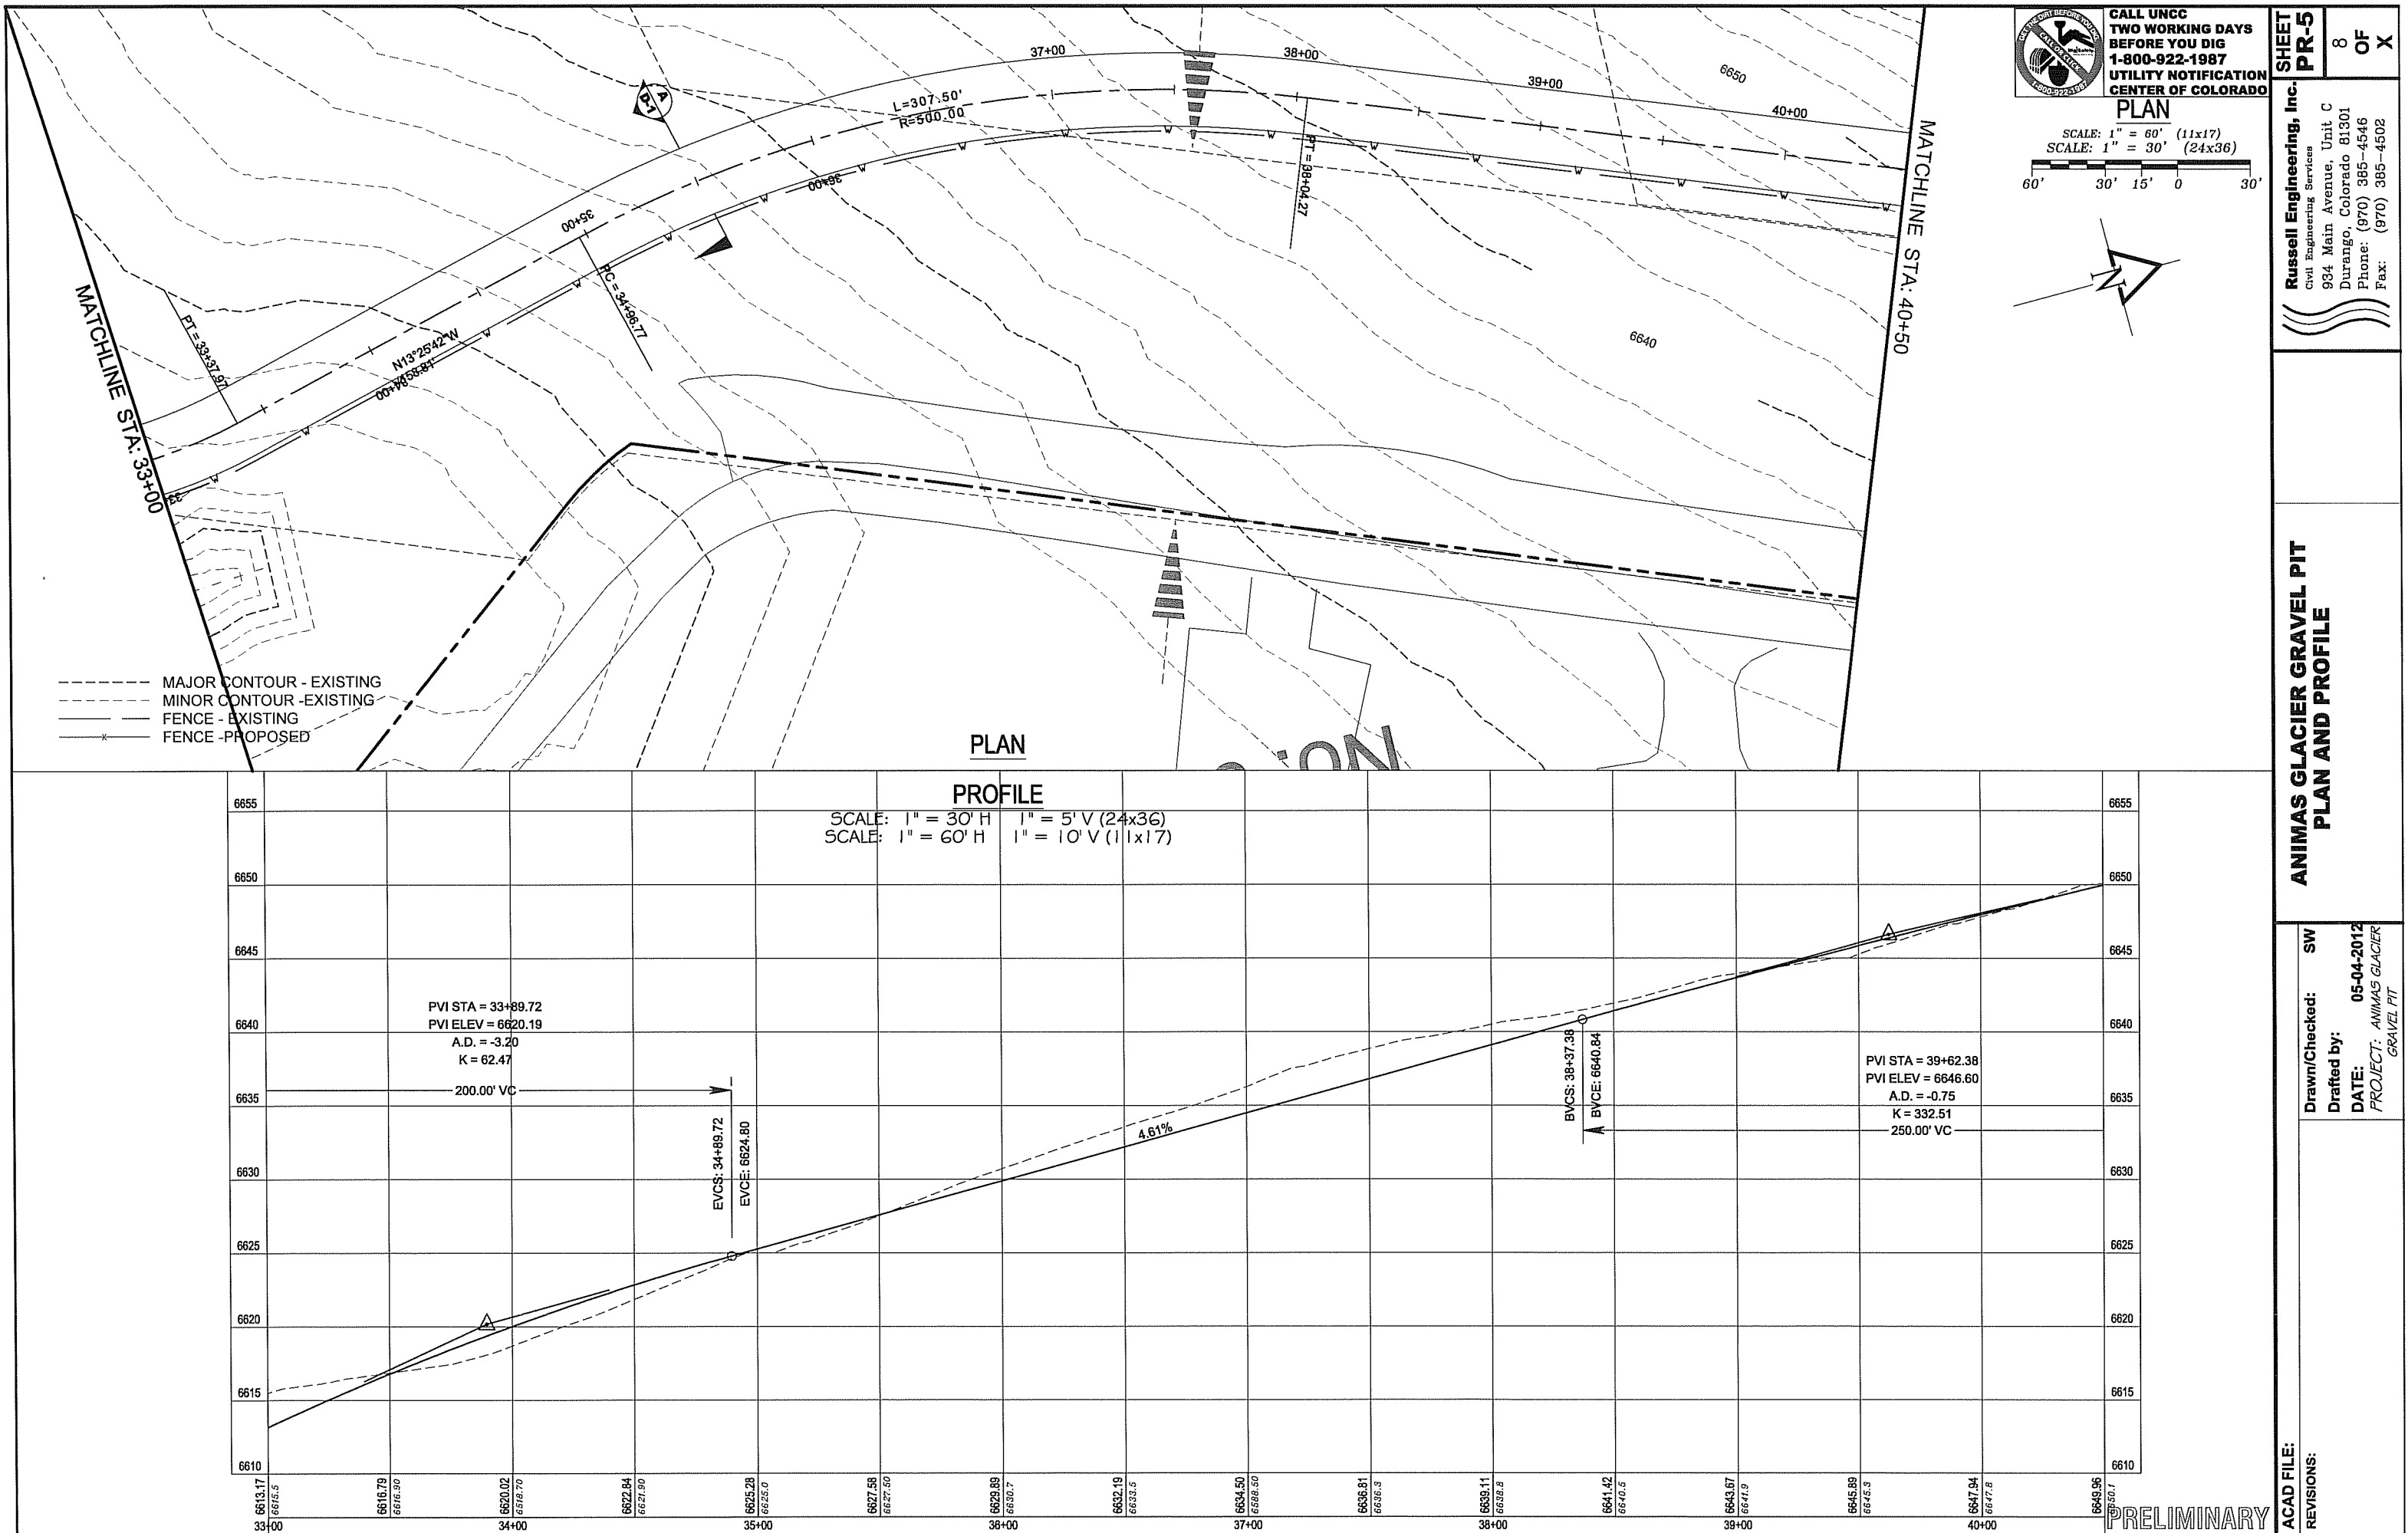




CALL UNCC
TWO WORKING DAYS
BEFORE YOU DIG
1-800-922-1987
UTILITY NOTIFICATION
CENTER OF COLORADO

PLAN


SHEET
D-1
10 OF X
Russell Engineering, Inc.
Civil Engineering Services
934 Main Avenue, Unit C
Durango, Colorado 81301
Phone: (970) 385-4546
Fax: (970) 385-4502

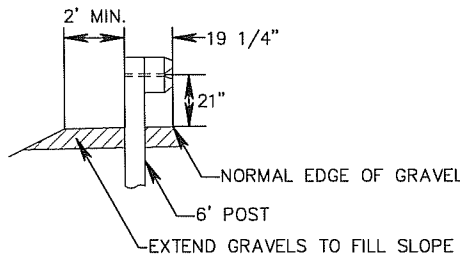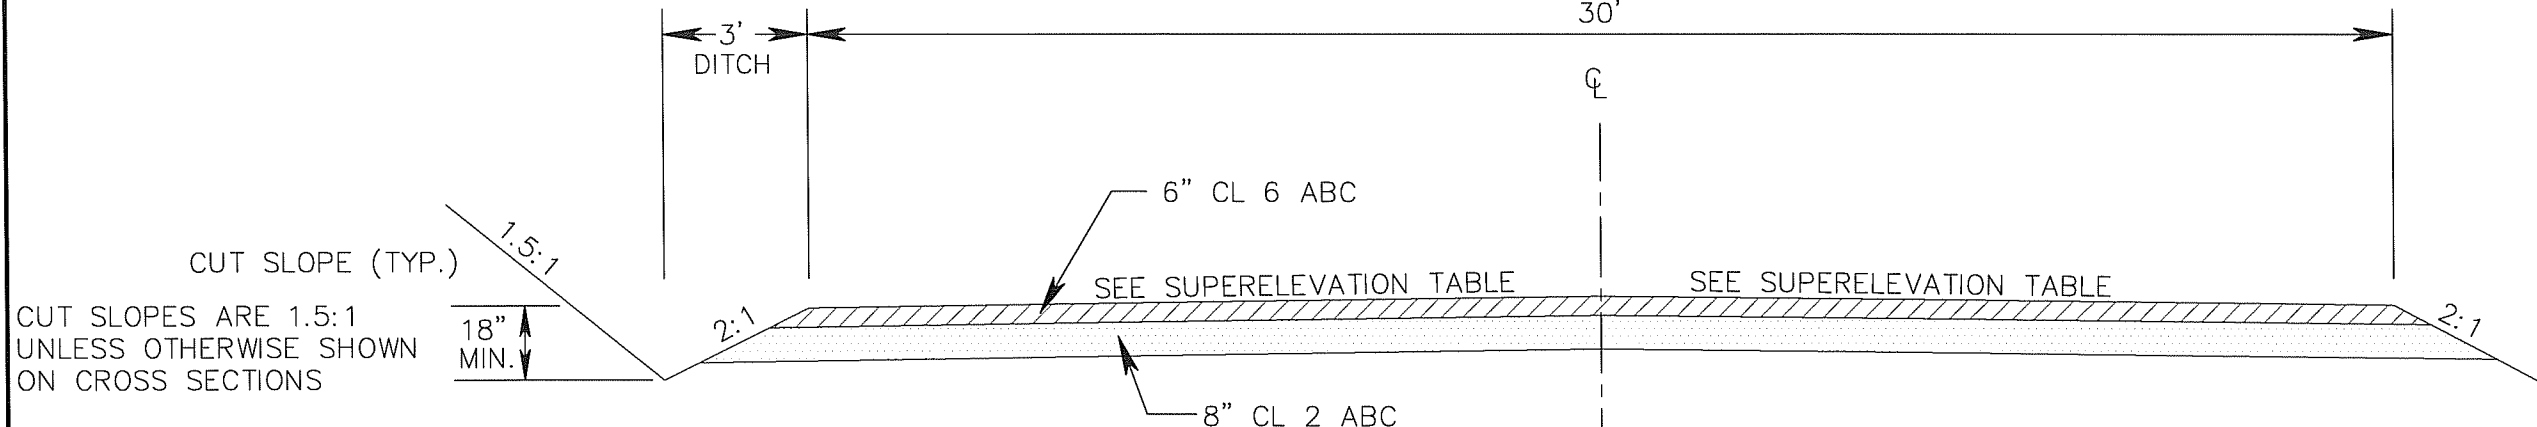

A
D-1
TYPICAL 30' ROAD SECTION
N.T.S.

NORMAL ROADSIDE INSTALLATION
WHEN FILL REQUIRES GUARDRAIL

N.T.S.

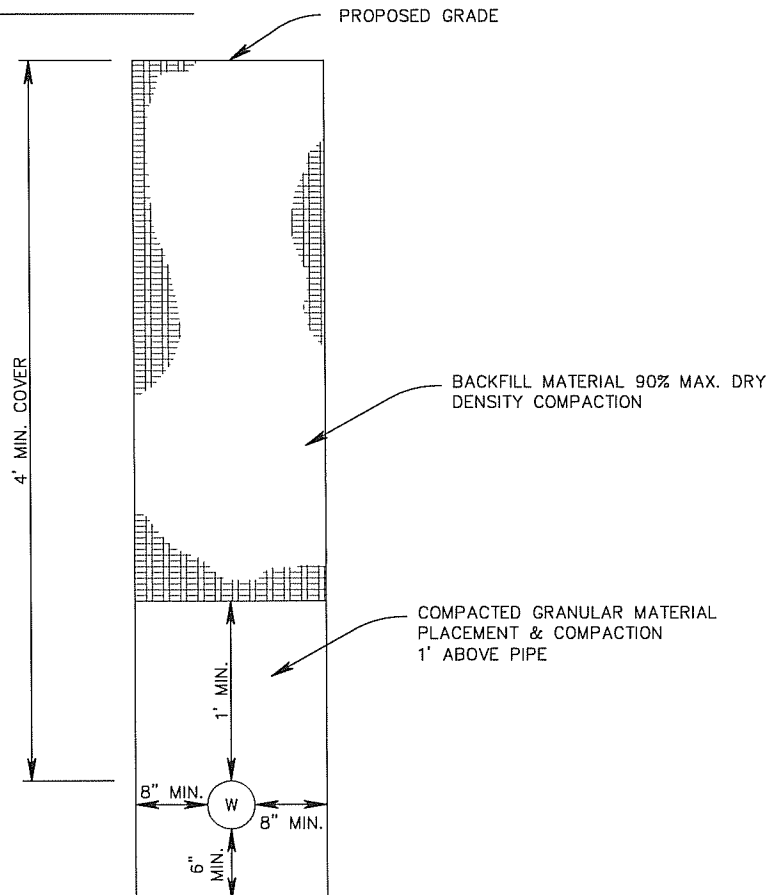

WATER TRENCH DETAIL
N.T.S.

Main Access Road Super Elevation				
	Section	Station	LEFT	RIGHT
Curve 1	PC	0+35.50	-4.00%	-4.00%
	Curve	0+50.00	-4.00%	-4.00%
	Curve	1+00.00	-4.00%	-4.00%
	Curve	1+50.00	-4.00%	-4.00%
	Curve	2+00.00	-4.00%	-4.00%
	Curve	2+50.00	-4.00%	-4.00%
	Curve	3+00.00	-4.00%	-4.00%
	PT	3+09.05	-4.00%	-4.00%
Curve 2	Tangent	3+50.00	-3.64%	-0.72%
	Tangent	3+59.05	-2.00%	0.00%
	Tangent	4+00.00	-2.00%	1.64%
	Tangent	4+09.05	-2.00%	2.00%
	Tangent	4+50.00	-2.00%	2.00%
	Tangent	4+95.39	-2.00%	2.00%
	Tangent	5+00.00	-1.82%	2.00%
	Tangent	5+45.39	0.00%	2.00%
Curve 3	Tangent	5+50.00	0.37%	2.18%
	PC	5+95.39	4.00%	4.00%
	Curve	6+00.00	4.00%	4.00%
	Curve	6+50.00	4.00%	4.00%
	Curve	7+00.00	4.00%	4.00%
	Curve	7+50.00	4.00%	4.00%
	Curve	8+00.00	4.00%	4.00%
	PT	8+14.18	4.00%	4.00%
Curve 4	Tangent	8+50.00	2.59%	2.59%
	Tangent	8+64.18	2.00%	2.00%
	Tangent	9+00.00	-0.86%	2.00%
	Tangent	9+14.18	-2.00%	2.00%
	Tangent	9+50.00	-2.00%	2.00%
	Tangent	10+00.00	-2.00%	2.00%
	Tangent	10+36.82	0.95%	2.00%
	Tangent	10+50.00	2.00%	2.00%
Curve 5	Tangent	10+86.82	2.00%	2.00%
	Tangent	11+00.00	2.53%	2.53%

Main Access Road Super Elevation				
	Section	Station	LEFT	RIGHT
Curve 3	PC	11+36.82	4.00%	4.00%
	Curve	11+50.00	4.00%	4.00%
	Curve	12+00.00	4.00%	4.00%
	Curve	12+50.00	4.00%	4.00%
	Curve	13+00.00	4.00%	4.00%
	Curve	13+50.00	4.00%	4.00%
	Curve	14+00.00	4.00%	4.00%
	PT	14+04.25	4.00%	4.00%
Curve 4	Tangent	14+50.00	2.17%	2.17%
	Tangent	14+54.25	2.00%	2.00%
	Tangent	15+00.00	2.00%	2.00%
	Tangent	15+21.86	2.00%	2.00%
	Tangent	15+50.00	3.13%	3.13%
	PC	15+71.86	4.00%	4.00%
	Curve	16+00.00	4.00%	4.00%
	Curve	16+50.00	4.00%	4.00%
Curve 5	Curve	17+00.00	4.00%	4.00%
	Curve	17+50.00	4.00%	4.00%
	Curve	18+00.00	4.00%	4.00%
	PT	18+12.05	4.00%	4.00%
	Tangent	18+50.00	-0.55%	2.48%
	Tangent	18+62.05	-2.00%	2.00%
	Tangent	19+00.00	-2.00%	2.00%
	Tangent	19+50.00	-2.00%	2.00%
Curve 6	Tangent	19+84.66	-2.00%	2.00%
	Tangent	20+00.00	-2.64%	-2.16%
	PC	20+34.66	-4.00%	-4.00%
	Curve	20+50.00	-4.00%	-4.00%
	Curve	21+00.00	-4.00%	-4.00%
	Curve	21+50.00	-4.00%	-4.00%
	Curve	22+00.00	-4.00%	-4.00%
	Curve	22+50.00	-4.00%	-4.00%
Curve 7	PT	22+71.44	-4.00%	-4.00%

Main Access Road Super Elevation				
	Section	Station	LEFT	RIGHT
Curve 6	Tangent	23+00.00	-2.86%	-0.57%
	Tangent	23+21.44	-2.00%	2.00%
	Tangent	23+46.10	-2.00%	2.00%
	Tangent	23+50.00	-1.53%	2.16%
	PC	23+96.10	4.00%	4.00%
	Curve	24+00.00	4.00%	4.00%
	Curve	24+50.00	4.00%	4.00%
	Curve	25+00.00	4.00%	4.00%
Curve 7	Curve	25+50.00	4.00%	4.00%
	Curve	26+00.00	4.00%	4.00%
	Curve	26+50.00	4.00%	4.00%
	Curve	27+00.00	4.00%	4.00%
	Curve	27+50.00	4.00%	4.00%
	PT	27+94.60	4.00%	4.00%
	Tangent	28+00.00	3.35%	3.72%
	Tangent	28+44.60	-2.00%	2.00%
Curve 8	Tangent	28+50.00	-2.22%	1.35%
	PC	28+94.60	-4.00%	-4.00%
	Curve	29+00.00	-4.00%	-4.00%
	Curve	29+50.00	-4.00%	-4.00%
	Curve	30+00.00	-4.00%	-4.00%
	Curve	30+50.00	-4.00%	-4.00%
	Curve	31+00.00	-4.00%	-4.00%
	Curve	31+50.00	-4.00%	-4.00%
Curve 9	PT	31+61.12	-4.00%	-4.00%
	PC	31+93.44	-4.00%	-4.00%
	Curve	32+00.00	-4.00%	-4.00%
	Curve	32+50.00	-4.00%	-4.00%
	Curve	33+00.00	-4.00%	-4.00%
	PT	33+37.97	-4.00%	-4.00%
	Tangent	33+50.00	-3.52%	0.56%
	Tangent	33+87.97	-2.00%	2.00%
Curve 10	Tangent	34+00.00	-2.00%	2.00%

PRELIMINARY

ANIMAS GLACIER GRAVEL PIT
DETAILS & TYPICAL SECTIONS

Drawn/Checked: SW
Drafted by: 05-04-2012
DATE: PROJECT: ANIMAS GLACIER GRAVEL PIT


ACAD FILE:
REVISIONS:



CALL UNCC
TWO WORKING DAYS
BEFORE YOU DIG
1-800-922-1987
UTILITY NOTIFICATION
CENTER OF COLORADO
PLAN

SHEET
D-2
11 OF **X**


Russell Engineering, Inc.
Civil Engineering Services
934 Main Avenue, Unit C
Durango, Colorado 81301
Phone: (970) 385-4546
Fax: (970) 385-4502

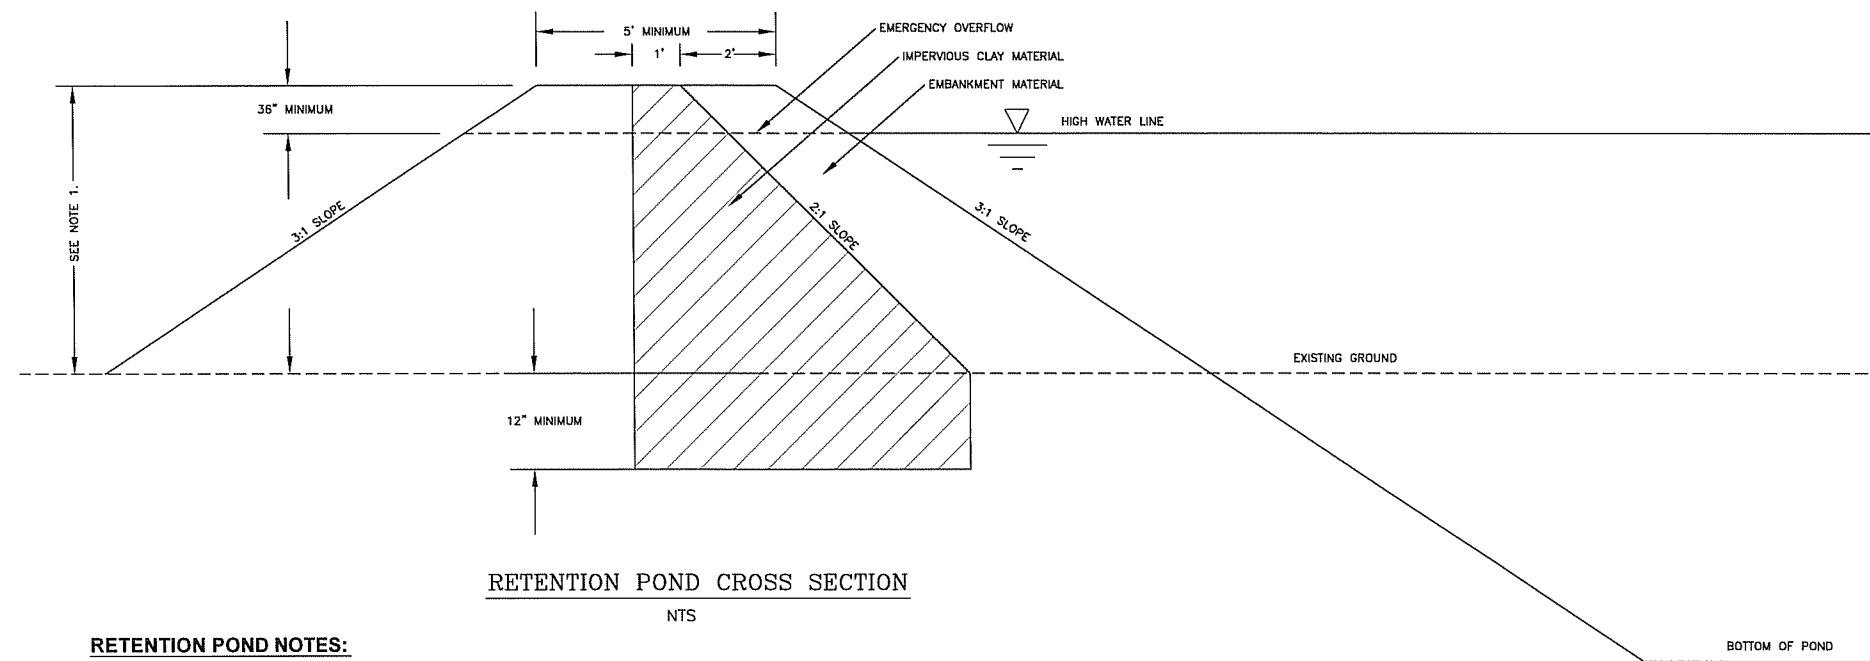


RETENTION POND CROSS SECTION
NTS

RETENTION POND NOTES:

1. POND IS INTENDED TO BE BUILT ENTIRELY WITHIN CUT. IF ADDITIONAL VOLUME IS NEEDED AND EMBANKMENT IS REQUIRED, THE CONTRACTOR SHALL CONSTRUCT THE FILL MATERIAL AS SHOWN, INCLUDING AN EMERGENCY SPILLWAY. IF POND REMAINS ENTIRELY WITHIN CUT, NO CONSIDERATION OF THIS DETAIL IS NECESSARY. HOWEVER, AN OUTLET SWALE SHALL BE CONSTRUCTED TO ALLOW ANY POTENTIAL OVERFLOWS TO EXIT THE POND IN A CONTROLLED CHANNEL.
2. CLAY AND EMBANKMENT MATERIAL SHALL BE COMPACTED TO 90% MODIFIED PROCTOR TEST (AASHTO T-180). EMBANKMENT MATERIAL SHALL BE WELL GRADED NATIVE MATERIAL FREE OF ROCKS GREATER THAN 3" IN DIAMETER.
3. SLOPES SHALL BE NO MORE THAN 3:1.
4. ALL GRADES AND ELEVATIONS SHALL BE DETERMINED BY THE CONTRACTOR AND ENGINEER AT THE TIME OF CONSTRUCTION.
5. SEDIMENT SHALL BE REMOVED BY THE OWNER/CONTRACTOR AT REGULAR INTERVALS IN ORDER TO MAINTAIN ADEQUATE STORAGE VOLUMES.
6. STORAGE VOLUMES SHALL BE MEASURED BELOW THE EMERGENCY SPILLWAY.

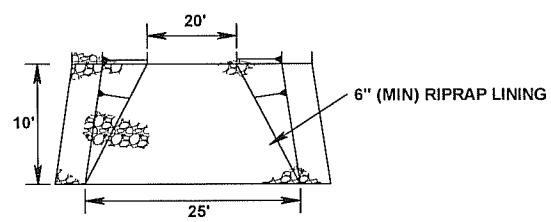


RIPRAP OUTLET DISSIPATER
PLAN VIEW

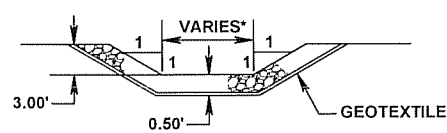


WEIR
SECTION Z-Z

PROVIDE 1' OF COARSE AGGREGATE
PRIOR TO RIP RAP

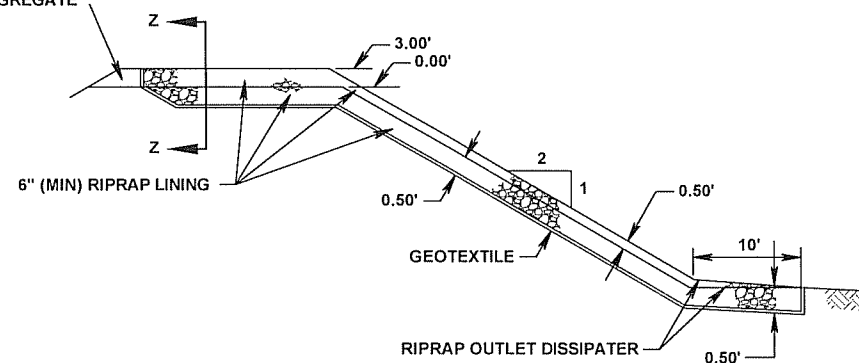


EMBANKMENT SECTION ALONG EMERGENCY SPILLWAY


SEDIMENT BASIN EMERGENCY SPILLWAYS
N.T.S.

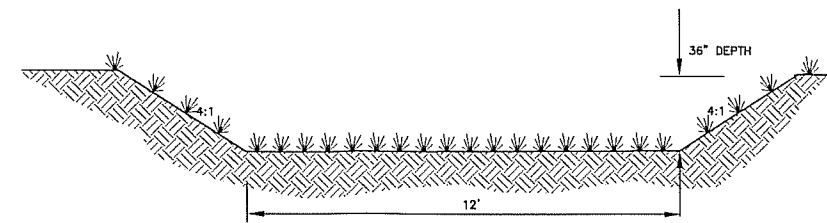

GRASS LINED SWALE "A"
NTS

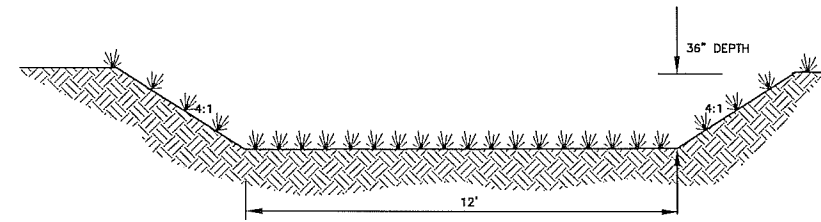

GRASS LINED SWALE "B"
NTS

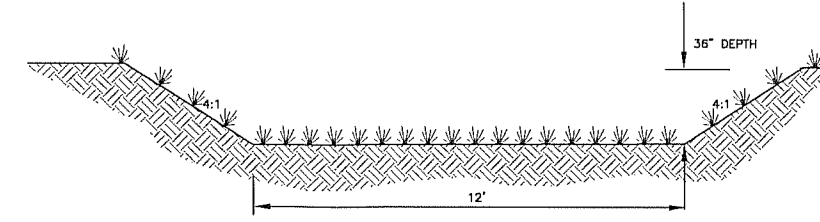

GRASS LINED SWALE "C"
NTS

SWALE NOTES:

1. ALL SWALES SHALL HAVE A MINIMUM SLOPE OF 0.50% AND A MAXIMUM SLOPE OF 1.00%.
2. CONTRACTOR SHALL CONSULT WITH ENGINEER PRIOR TO ANY DEVIATION FROM THIS REQUIREMENT.

PRELIMINARY

ANIMAS GLACIER GRAVEL PIT
DETAILS & TYPICAL SECTIONS

Drawn/Checked: SW
Drafted by:
DATE: 05-04-2012
PROJECT: ANIMAS GLACIER
GRAVEL PIT

ACAD FILE:
REVISIONS:



CALL UNCC
TWO WORKING DAYS
BEFORE YOU DIG
1-800-922-1987
UTILITY NOTIFICATION
CENTER OF COLORADO
PLAN


SHEET
XS-1
12 OF X
Russell Engineering, Inc.
Civil Engineering Services
934 Main Avenue, Unit C
Durango, Colorado 81301
Phone: (970) 385-4546
Fax: (970) 385-4502

ANIMAS GLACIER GRAVEL PIT
CROSS SECTIONS


Drawn/Checked: SW
Drafted by: 05-04-2012
DATE: 05-04-2012
PROJECT: ANIMAS GLACIER
GRAVEL PIT

ACAD FILE:
REVISIONS:


PRELIMINARY

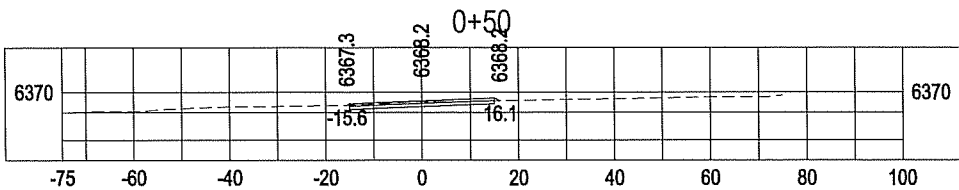


Cut Area: 25 ft2
Fill Area: 0 ft2
Cut Volume: 23.2 yds
Fill Volume: 0.4 yds

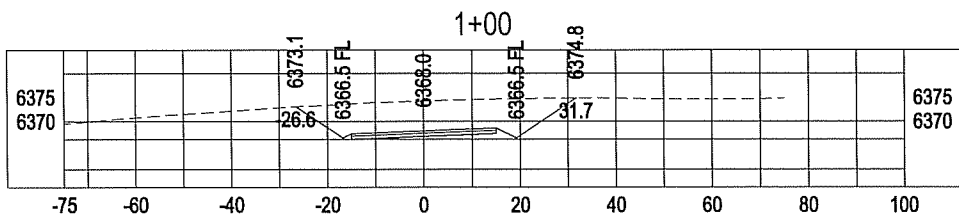


Cut Area: 349 ft2
Fill Area: 0 ft2
Cut Volume: 370.2 yds
Fill Volume: 0.7 yds

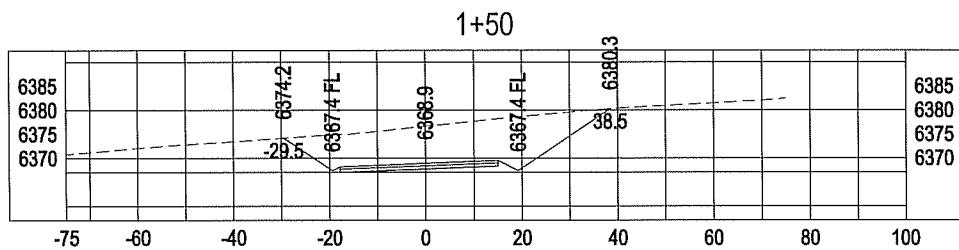


Cut Area: 488 ft2
Fill Area: 0 ft2
Cut Volume: 455.9 yds
Fill Volume: 0.0 yds

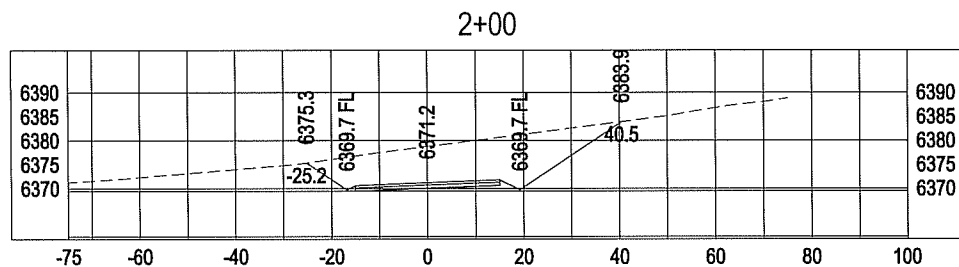


Cut Area: 465 ft2
Fill Area: 0 ft2
Cut Volume: 1359.4 yds
Fill Volume: 0.0 yds

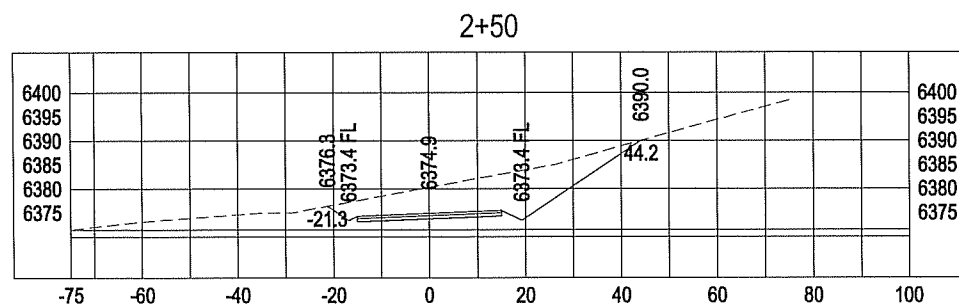


Cut Area: 374 ft2
Fill Area: 0 ft2
Cut Volume: 2164.7 yds
Fill Volume: 0.0 yds

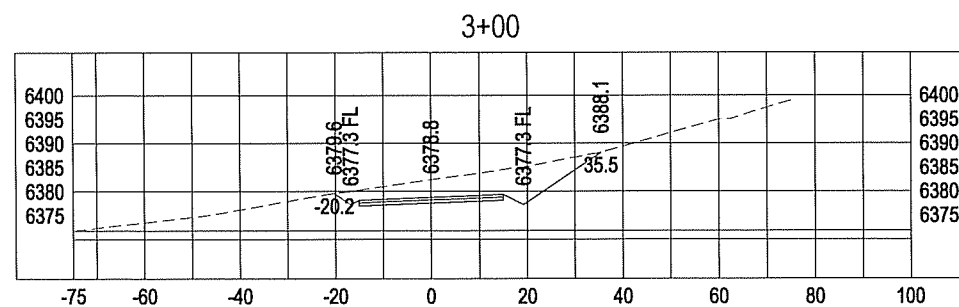


Cut Area: 245 ft2
Fill Area: 0 ft2
Cut Volume: 2760.0 yds
Fill Volume: 0.0 yds

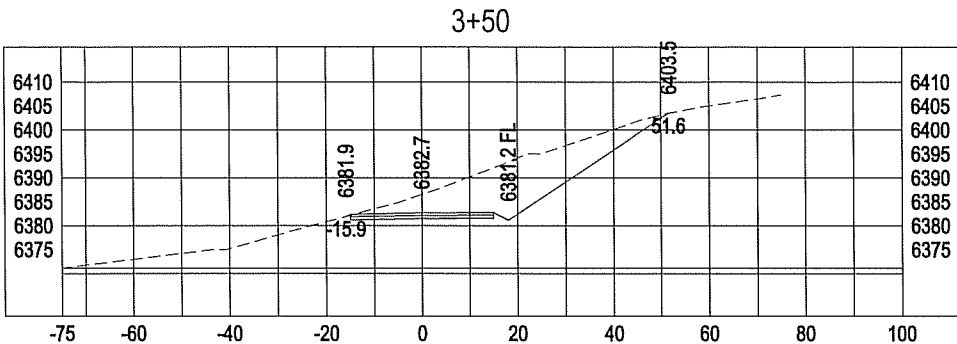


Cut Area: 397 ft2
Fill Area: 0 ft2
Cut Volume: 3354.3 yds
Fill Volume: 0.1 yds

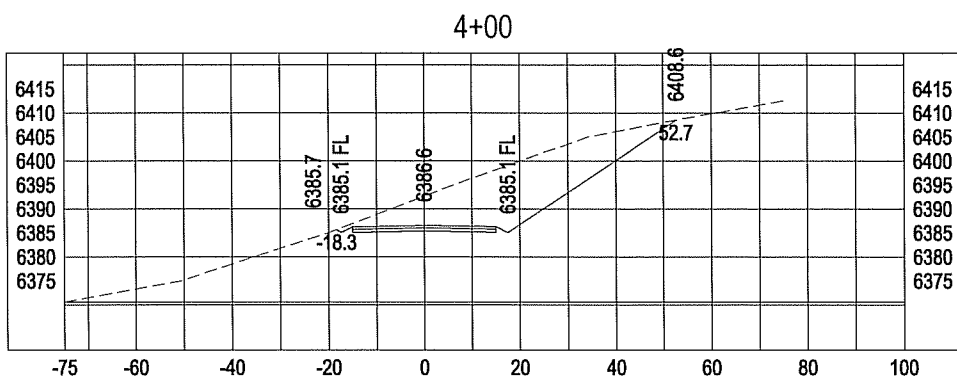


Cut Area: 529 ft2
Fill Area: 0 ft2
Cut Volume: 4211.2 yds
Fill Volume: 0.2 yds

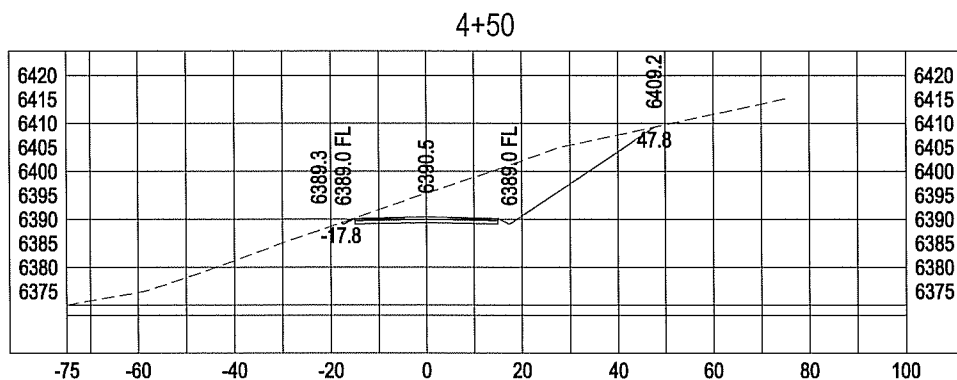


Cut Area: 416 ft2
Fill Area: 0 ft2
Cut Volume: 5085.5 yds
Fill Volume: 0.2 yds

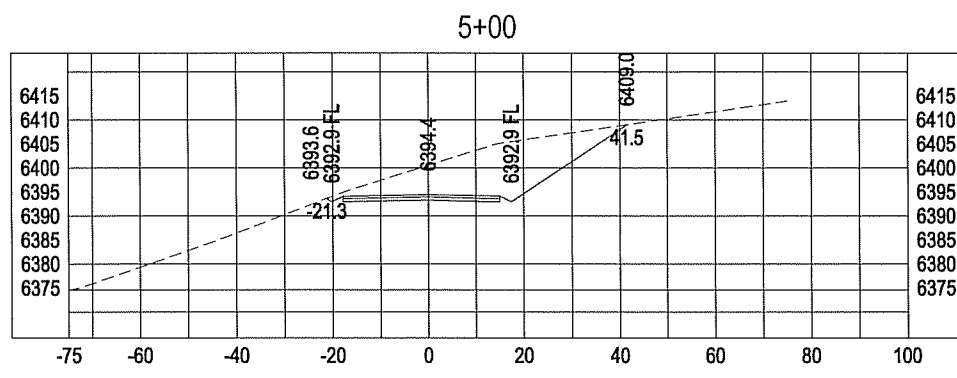


Cut Area: 413 ft2
Fill Area: 0 ft2
Cut Volume: 5852.6 yds
Fill Volume: 0.2 yds

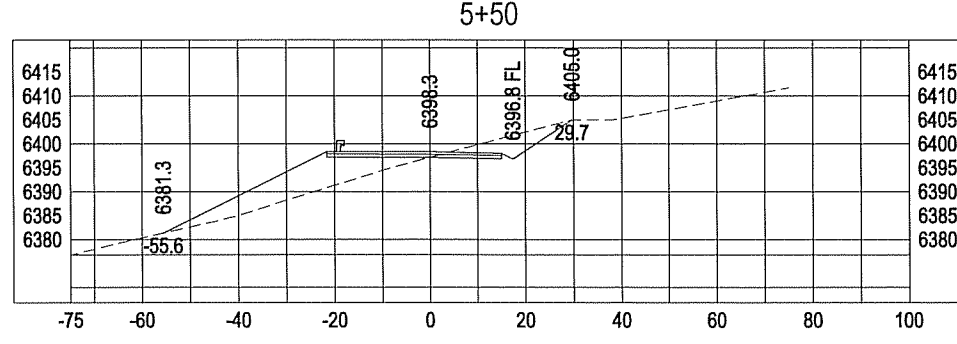


Cut Area: 73 ft2
Fill Area: 206 ft2
Cut Volume: 6301.8 yds
Fill Volume: 191.0 yds

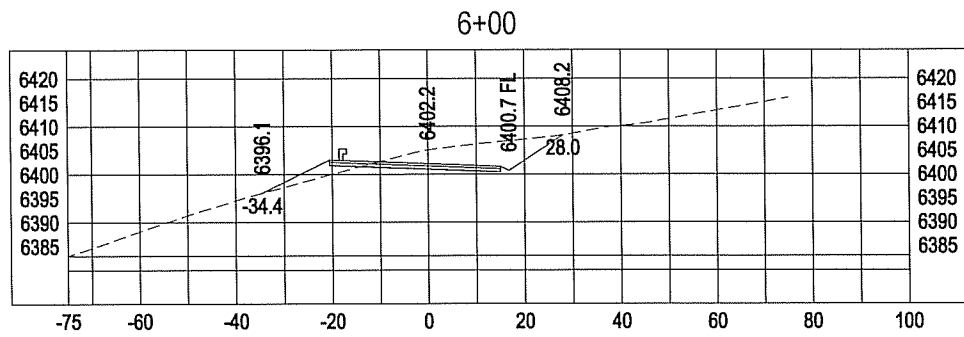


Cut Area: 153 ft2
Fill Area: 28 ft2
Cut Volume: 6510.8 yds
Fill Volume: 408.1 yds

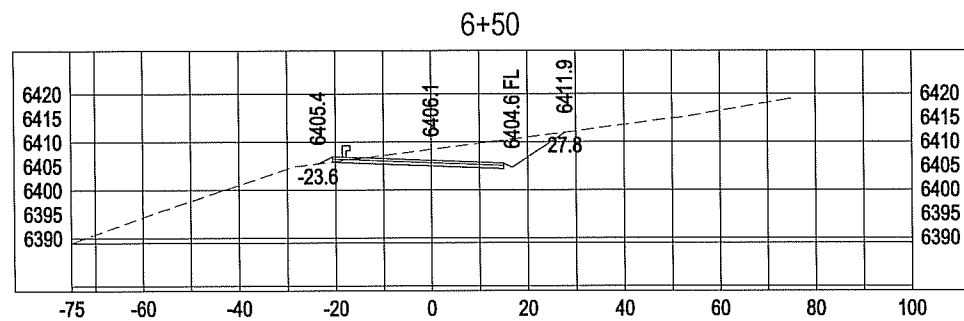


Cut Area: 149 ft2
Fill Area: 2 ft2
Cut Volume: 6781.4 yds
Fill Volume: 438.5 yds

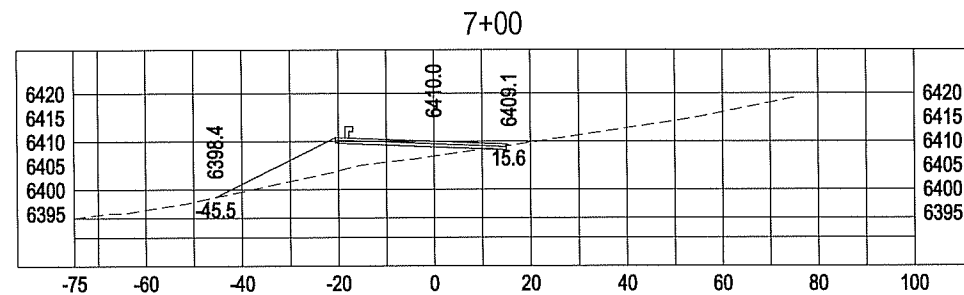


Cut Area: 2 ft2
Fill Area: 175 ft2
Cut Volume: 6915.0 yds
Fill Volume: 616.0 yds

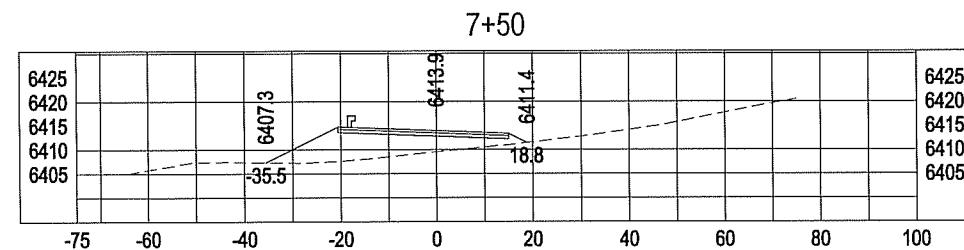


Cut Area: 0 ft2
Fill Area: 189 ft2
Cut Volume: 6916.5 yds
Fill Volume: 975.1 yds

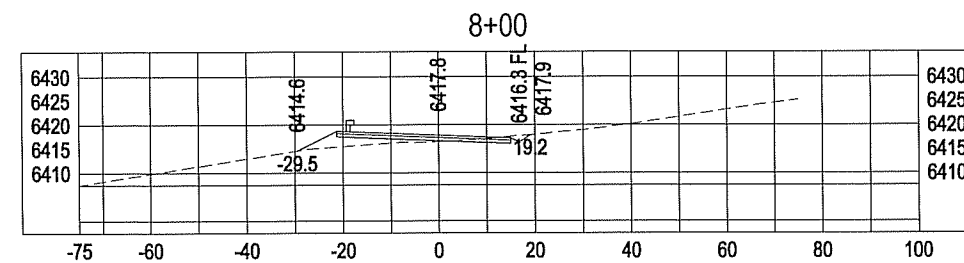


Cut Area: 13 ft2
Fill Area: 35 ft2
Cut Volume: 6928.0 yds
Fill Volume: 1195.3 yds

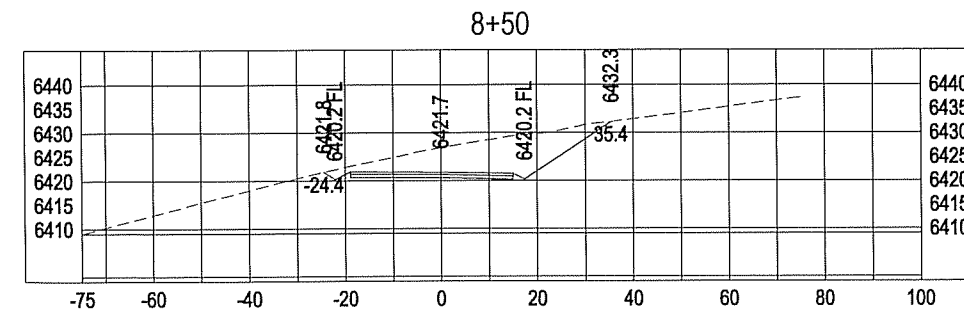


Cut Area: 308 ft2
Fill Area: 0 ft2
Cut Volume: 7225.4 yds
Fill Volume: 1227.9 yds

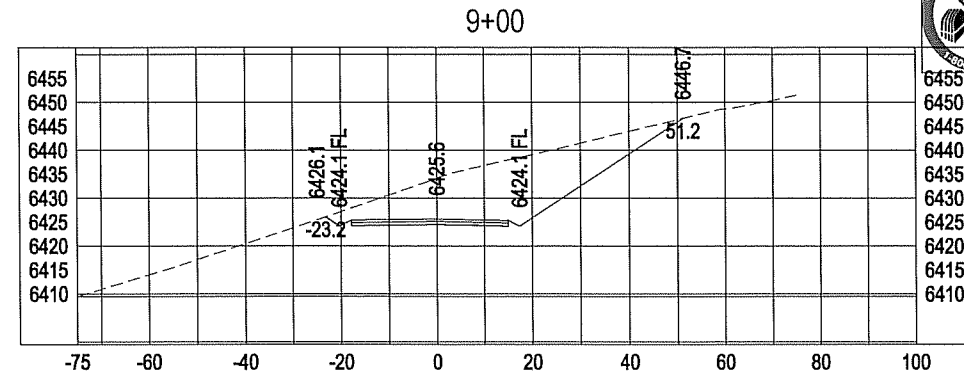


Cut Area: 583 ft2
Fill Area: 0 ft2
Cut Volume: 8050.5 yds
Fill Volume: 1227.9 yds

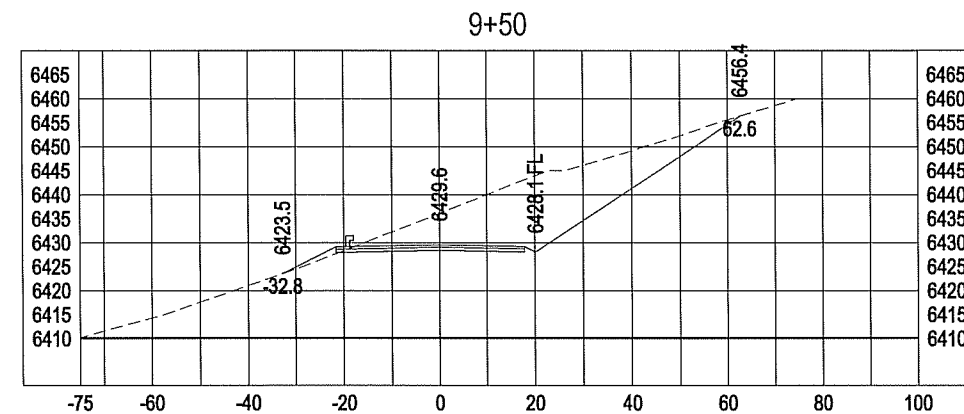


Cut Area: 640 ft2
Fill Area: 9 ft2
Cut Volume: 9182.6 yds
Fill Volume: 1235.8 yds

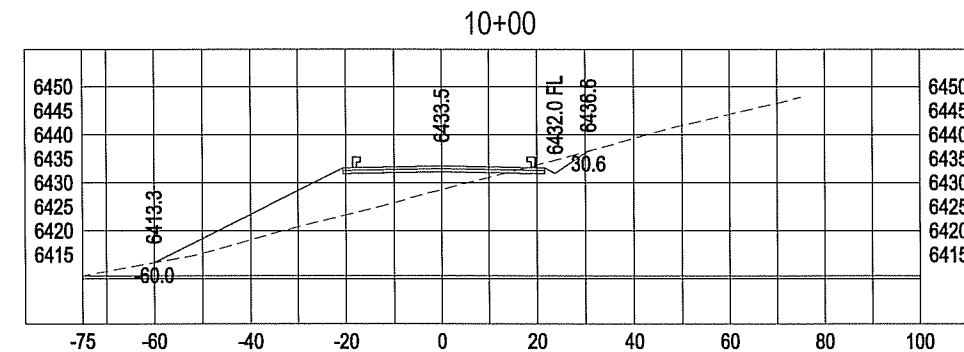

Cut Area: 22 ft2
Fill Area: 358 ft2
Cut Volume: 9795.6 yds
Fill Volume: 1575.6 yds

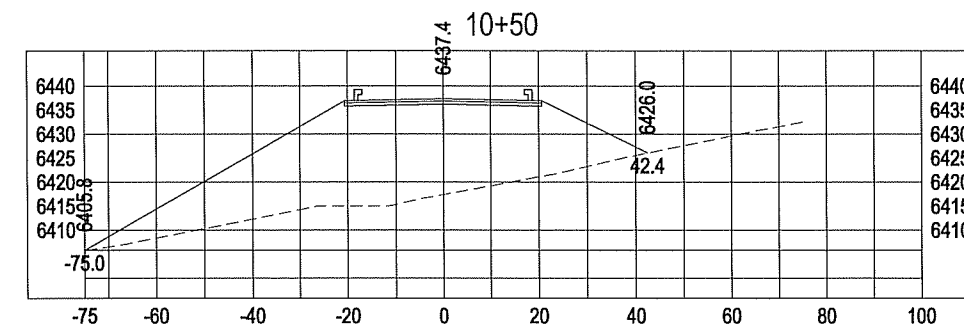

Cut Area: 0 ft2
Fill Area: 1513 ft2
Cut Volume: 9816.2 yds
Fill Volume: 3308.8 yds

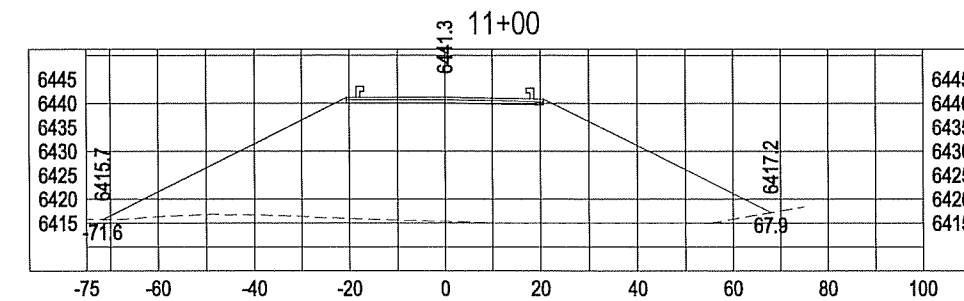

Cut Area: 0 ft2
Fill Area: 2280 ft2
Cut Volume: 9816.2 yds
Fill Volume: 6821.0 yds



CALL UNCC
TWO WORKING DAYS
BEFORE YOU DIG
1-800-922-1987
UTILITY NOTIFICATION
CENTER OF COLORADO

PLAN


SHEET XS-2
13 OF X
Russell Engineering, Inc.
Civil Engineering Services
934 Main Avenue, Unit C
Durango, Colorado 81301
Phone: (970) 385-4546
Fax: (970) 385-4502

**ANIMAS GLACIER GRAVEL PIT
CROSS SECTIONS**


Drawn/Checked: SW
Drafted by: 05-04-2012
DATE: PROJECT: ANIMAS GLACIER
GRAVEL PIT

ACAD FILE:
REVISIONS:


PRELIMINARY

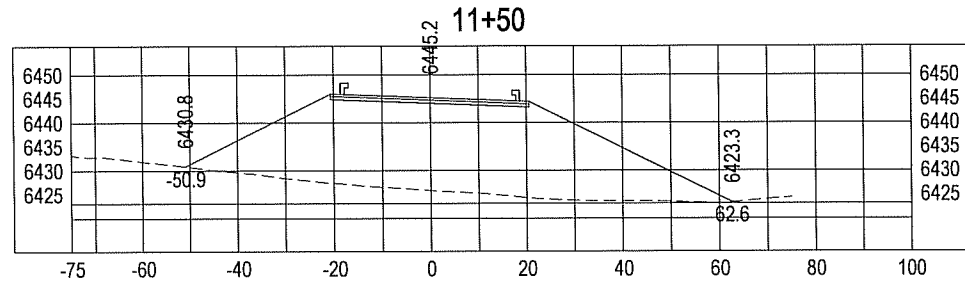


Cut Area: 0 ft²
Fill Area: 1464 ft²
Cut Volume: 9816.2 yds
Fill Volume: 10287.4 yds

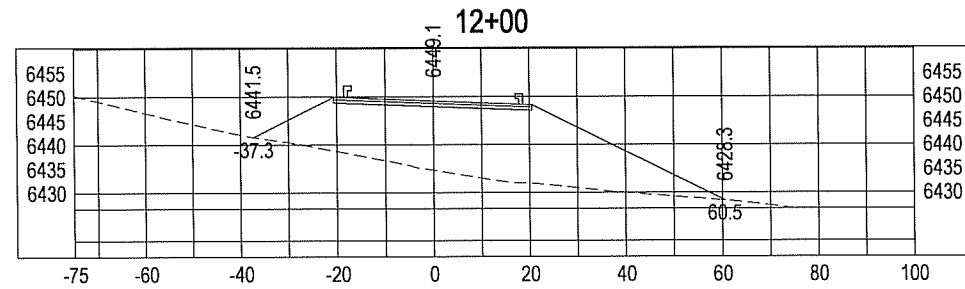


Cut Area: 0 ft²
Fill Area: 960 ft²
Cut Volume: 9816.2 yds
Fill Volume: 12467.0 yds

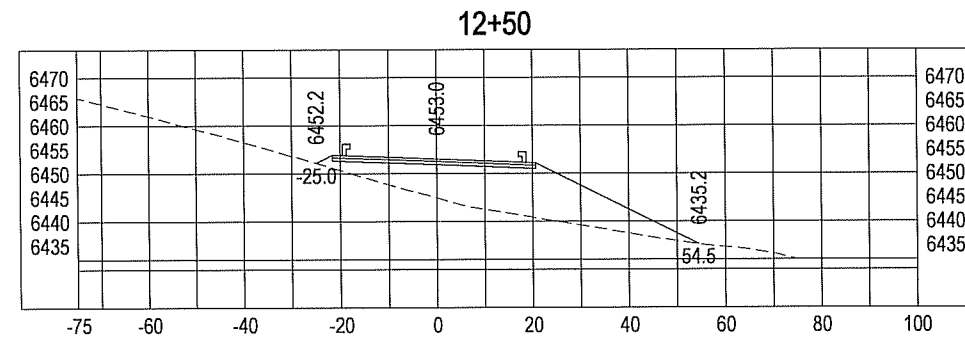


Cut Area: 0 ft²
Fill Area: 475 ft²
Cut Volume: 9816.2 yds
Fill Volume: 13728.3 yds

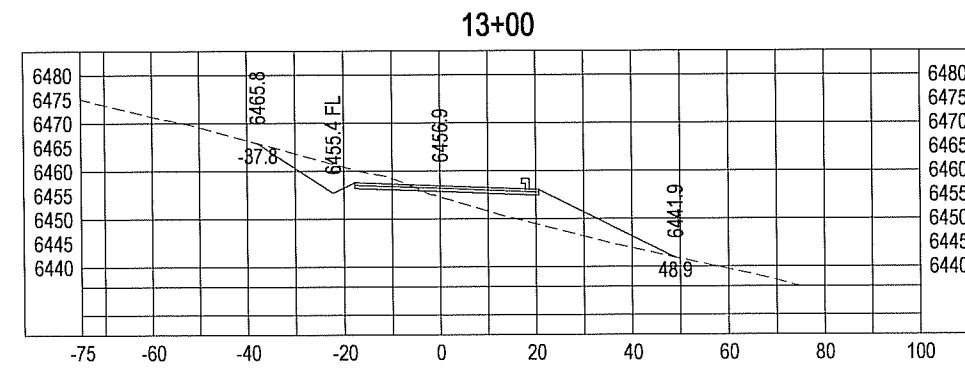


Cut Area: 98 ft²
Fill Area: 186 ft²
Cut Volume: 9911.1 yds
Fill Volume: 14294.0 yds

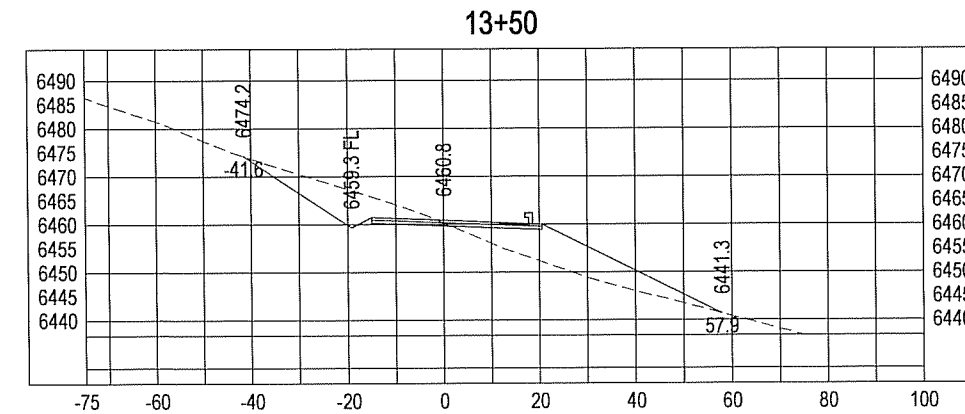


Cut Area: 160 ft²
Fill Area: 226 ft²
Cut Volume: 10169.7 yds
Fill Volume: 14637.2 yds

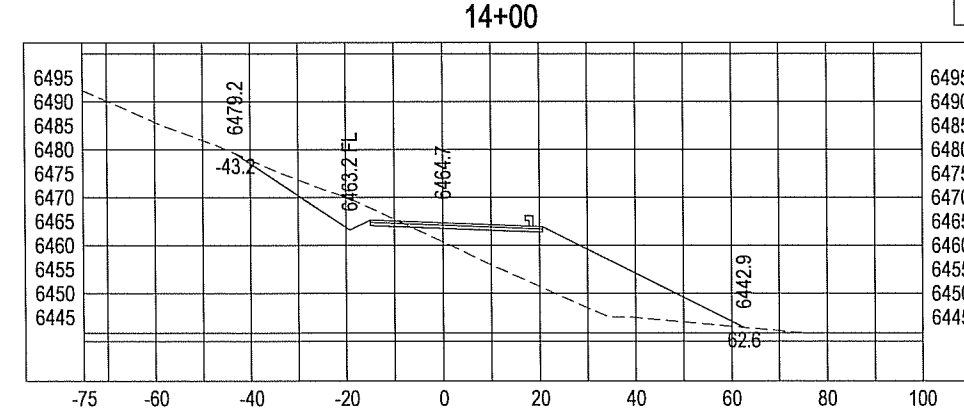


Cut Area: 108 ft²
Fill Area: 493 ft²
Cut Volume: 10439.4 yds
Fill Volume: 15229.0 yds

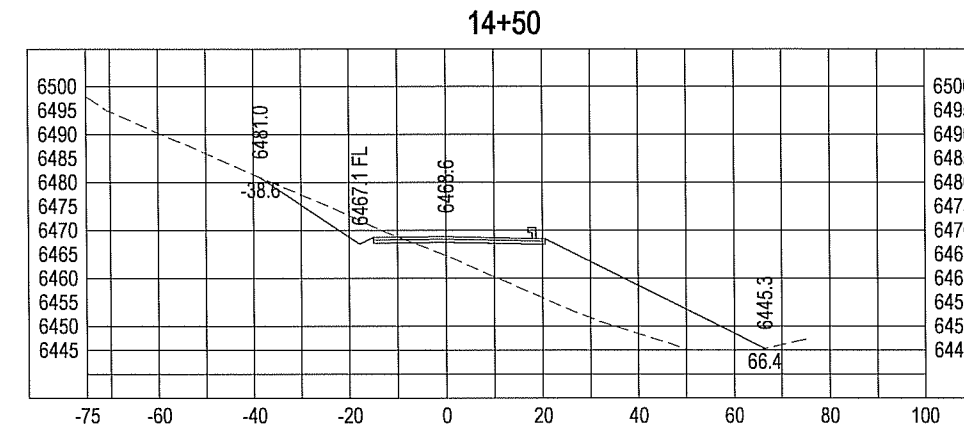

Cut Area: 77 ft²
Fill Area: 544 ft²
Cut Volume: 10610.7 yds
Fill Volume: 16188.6 yds

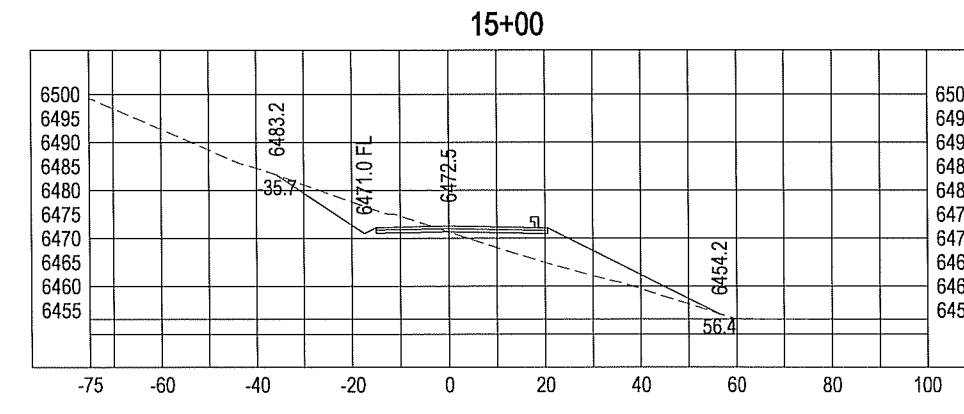

Cut Area: 100 ft²
Fill Area: 188 ft²
Cut Volume: 10773.9 yds
Fill Volume: 16866.1 yds

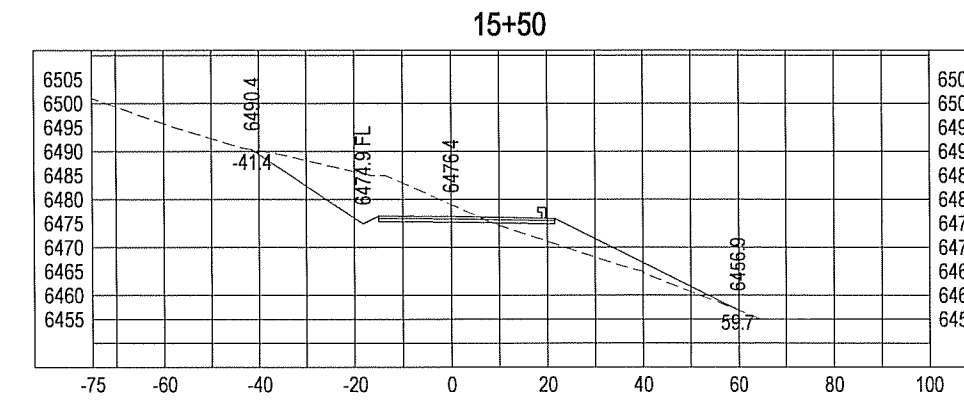

Cut Area: 275 ft²
Fill Area: 117 ft²
Cut Volume: 11120.5 yds
Fill Volume: 17148.3 yds



CALL UNCC
TWO WORKING DAYS
BEFORE YOU DIG
1-800-922-1987
UTILITY NOTIFICATION
CENTER OF COLORADO


SHEET
XS-3
14 OF **X**

Russell Engineering, Inc.
Civil Engineering Services
934 Main Avenue, Unit C
Durango, Colorado 81301
Phone: (970) 385-4546
Fax: (970) 385-4502


Drawn/Checked: SW
Drafted by: 05-04-2012
DATE: 05-04-2012
PROJECT: ANIMAS GLACIER GRAVEL PIT

ACAD FILE:
REVISIONS:


PRELIMINARY

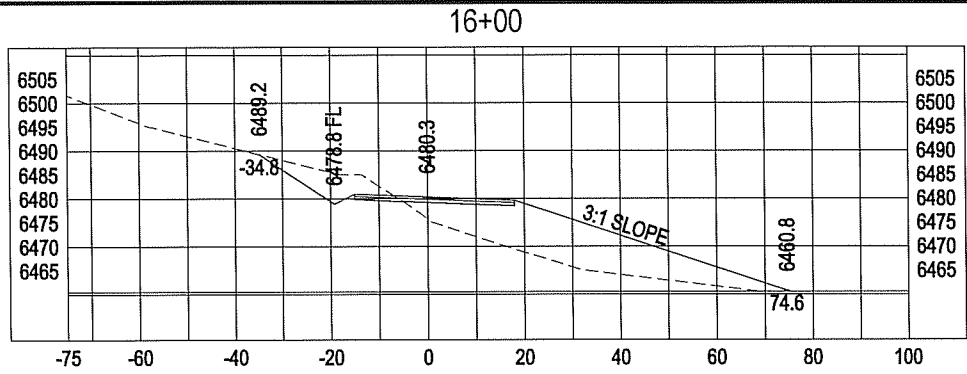


Cut Area: 102 ft2
Fill Area: 491 ft2
Cut Volume: 11494.6 yds
Fill Volume: 17642.4 yds

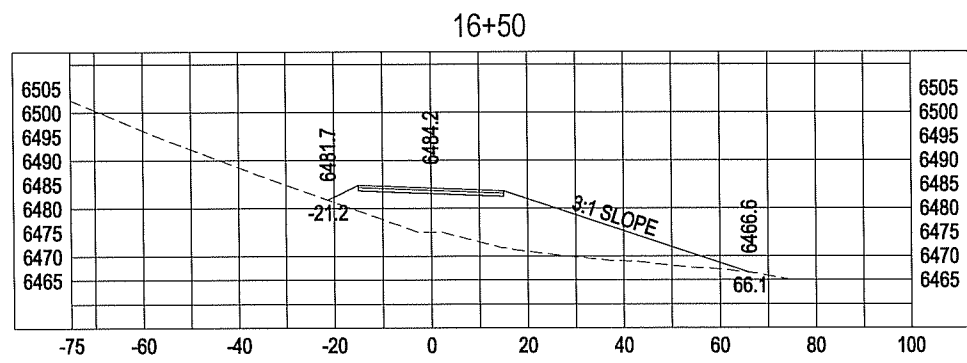


Cut Area: 0 ft2
Fill Area: 566 ft2
Cut Volume: 11593.0 yds
Fill Volume: 18524.3 yds

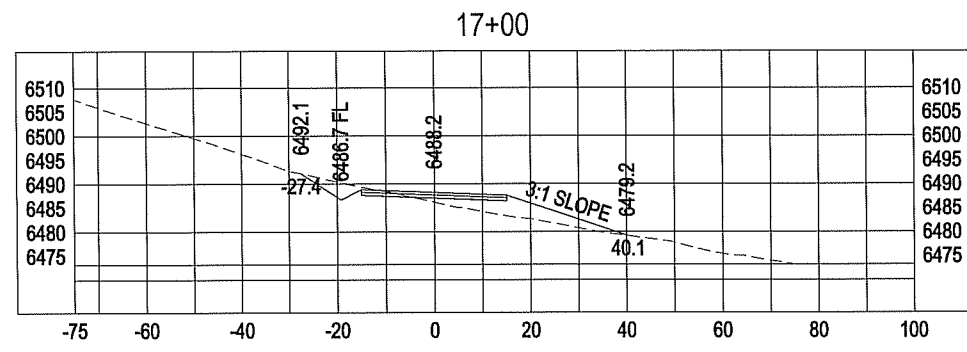


Cut Area: 33 ft2
Fill Area: 86 ft2
Cut Volume: 11624.6 yds
Fill Volume: 19084.4 yds

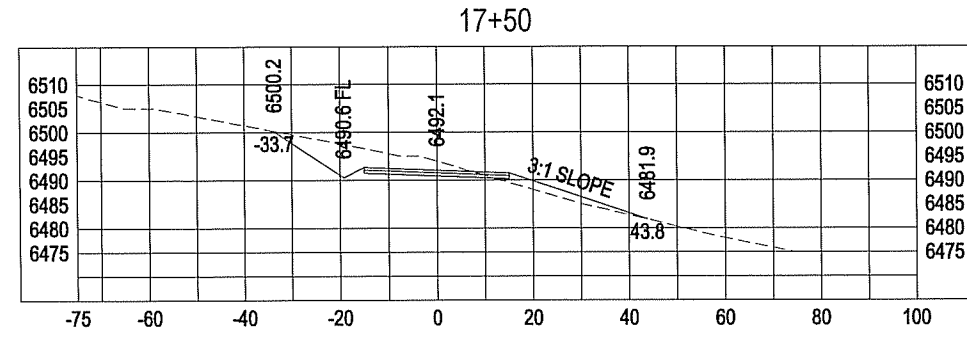


Cut Area: 152 ft2
Fill Area: 37 ft2
Cut Volume: 11806.8 yds
Fill Volume: 19188.3 yds

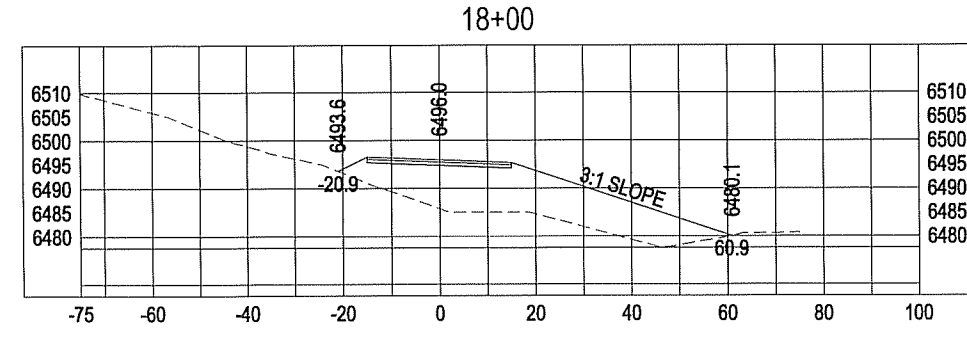


Cut Area: 0 ft2
Fill Area: 576 ft2
Cut Volume: 11951.5 yds
Fill Volume: 19705.6 yds

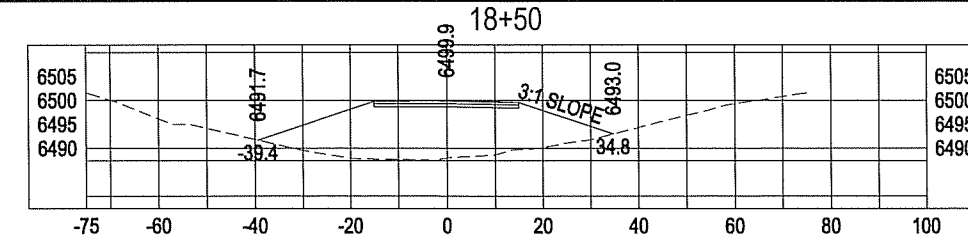


CALL UNCC
TWO WORKING DAYS
BEFORE YOU DIG
1-800-922-1987
UTILITY NOTIFICATION
CENTER OF COLORADO
PLAN
Cut Area: 0 ft2
Fill Area: 576 ft2
Cut Volume: 11951.5 yds
Fill Volume: 20772.4 yds

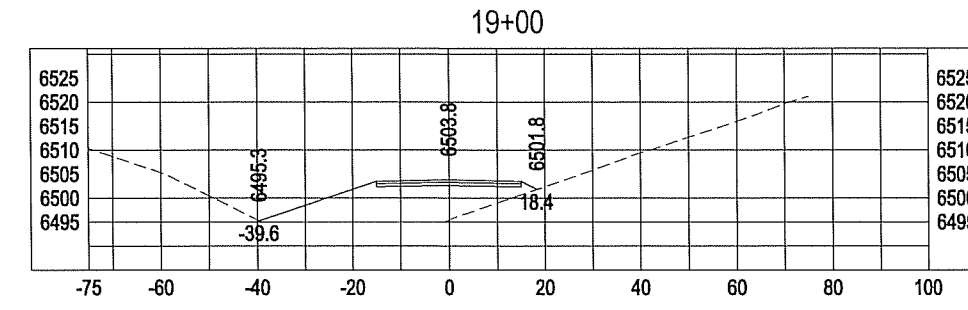


Cut Area: 0 ft2
Fill Area: 290 ft2
Cut Volume: 11951.5 yds
Fill Volume: 21574.5 yds

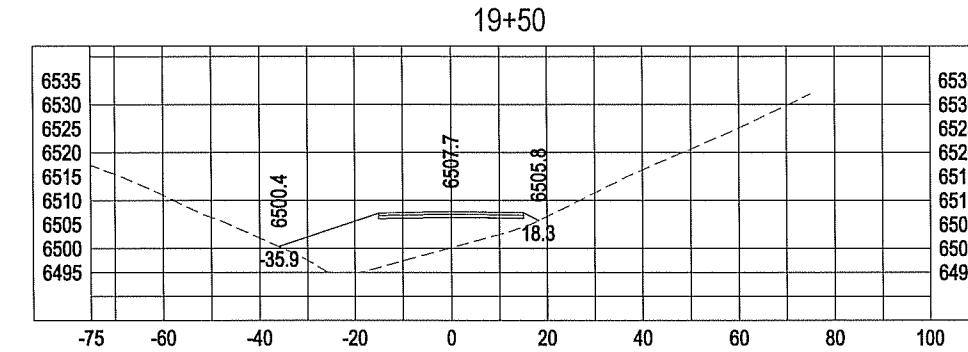

Cut Area: 0 ft2
Fill Area: 346 ft2
Cut Volume: 11951.5 yds
Fill Volume: 22163.7 yds

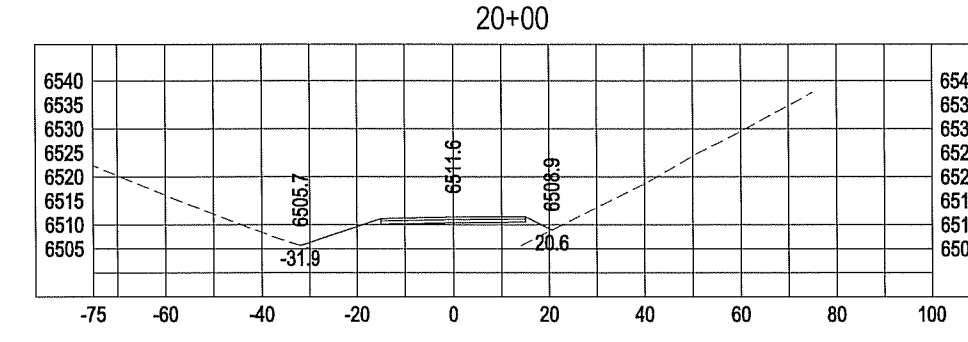

Cut Area: 0 ft2
Fill Area: 234 ft2
Cut Volume: 11951.5 yds
Fill Volume: 22701.1 yds

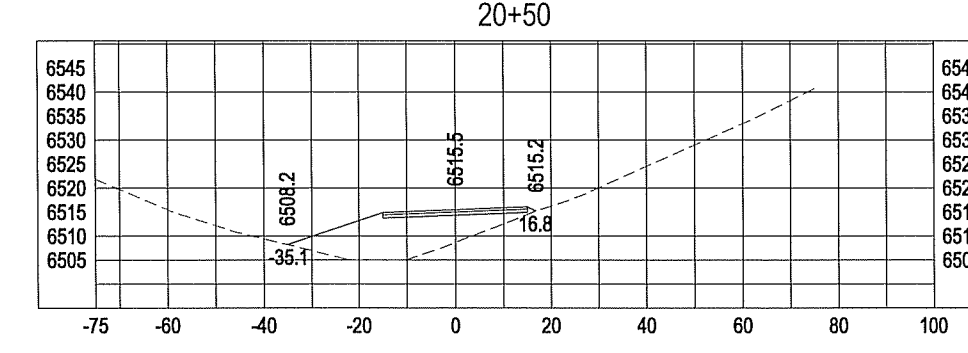

Cut Area: 0 ft2
Fill Area: 276 ft2
Cut Volume: 11951.5 yds
Fill Volume: 23172.9 yds

SHEET

XS-4

15

OF

X

Russell Engineering, Inc.

Civil Engineering Services

994 Main Avenue, Unit C

Durango, Colorado 81301

Phone: (970) 385-4546

Fax: (970) 385-4502

ACAD FILE:

REVISIONS:

ANIMAS GLACIER GRAVEL PIT

CROSS SECTIONS


Drawn/Checked: SW

Drafted by:


DATE: 05-04-2012

PROJECT: ANIMAS GLACIER GRAVEL PIT


PRELIMINARY

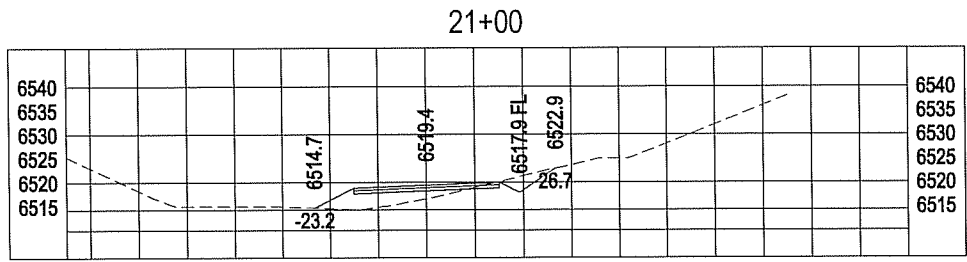


Cut Area: 24 ft2
Fill Area: 66 ft2
Cut Volume: 11974.5 yds
Fill Volume: 23476.2 yds

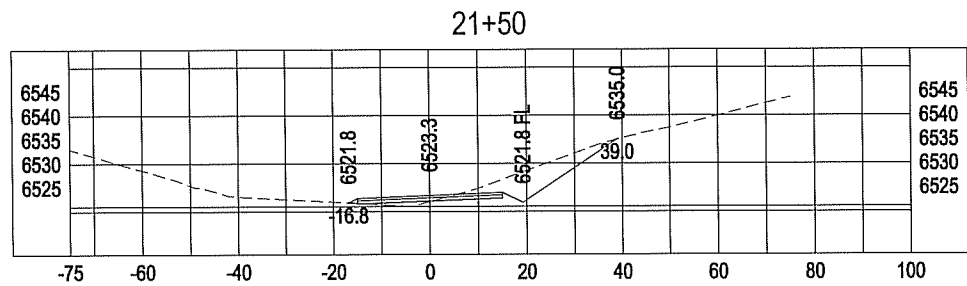


Cut Area: 111 ft2
Fill Area: 7 ft2
Cut Volume: 12109.4 yds
Fill Volume: 23542.1 yds

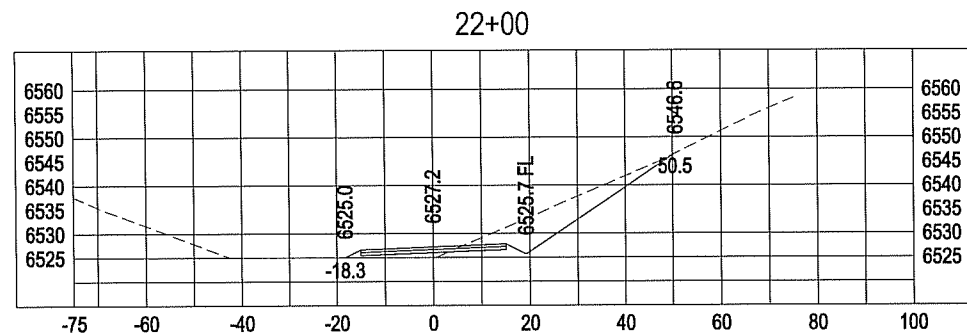


Cut Area: 162 ft2
Fill Area: 16 ft2
Cut Volume: 12385.6 yds
Fill Volume: 23563.2 yds

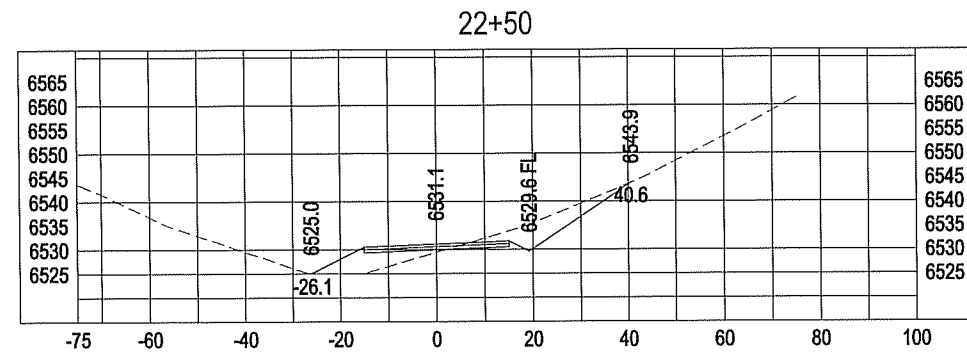


Cut Area: 96 ft2
Fill Area: 67 ft2
Cut Volume: 12646.9 yds
Fill Volume: 23637.0 yds

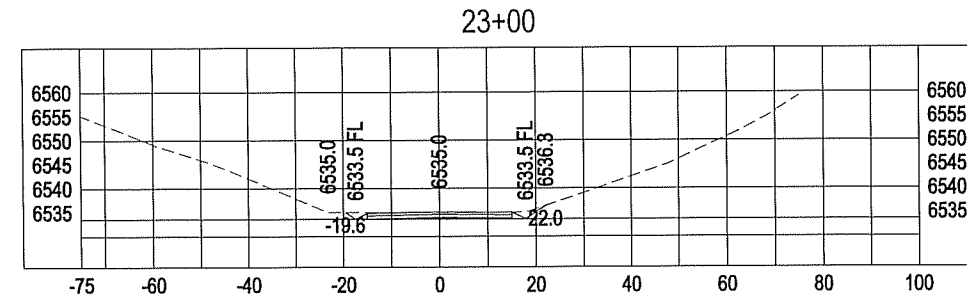


Cut Area: 45 ft2
Fill Area: 0 ft2
Cut Volume: 12777.8 yds
Fill Volume: 23699.1 yds

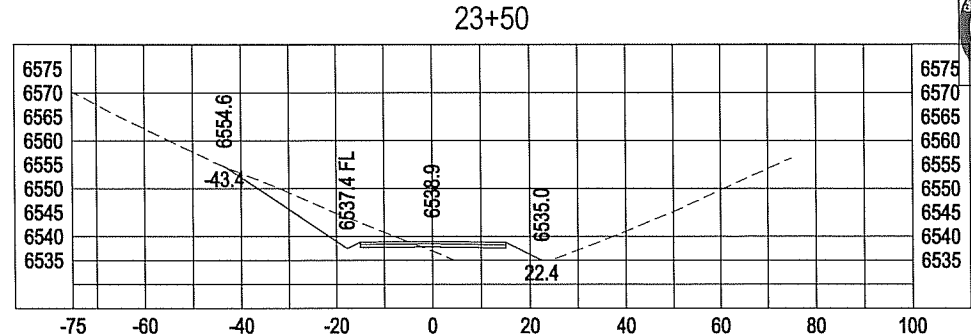


Cut Area: 133 ft2
Fill Area: 50 ft2
Cut Volume: 12942.7 yds
Fill Volume: 23745.6 yds

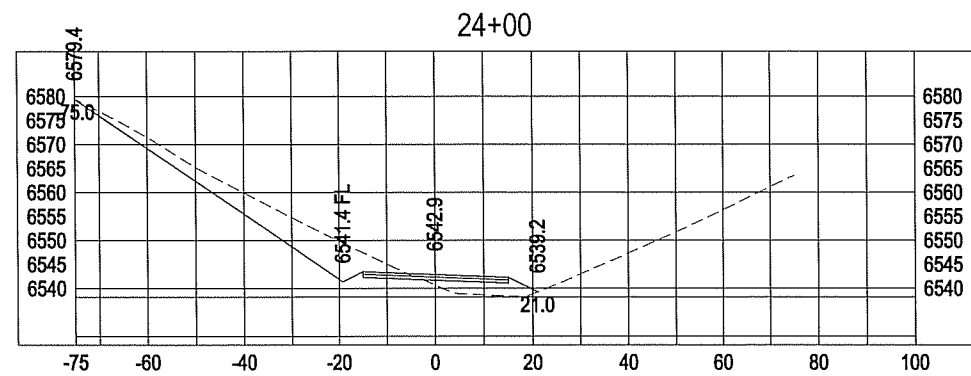


Cut Area: 267 ft2
Fill Area: 51 ft2
Cut Volume: 13312.8 yds
Fill Volume: 23839.4 yds

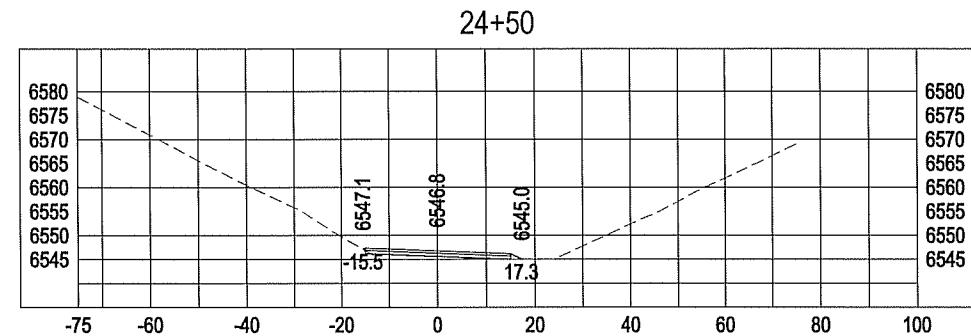


Cut Area: 0 ft2
Fill Area: 17 ft2
Cut Volume: 13583.8 yds
Fill Volume: 23901.0 yds

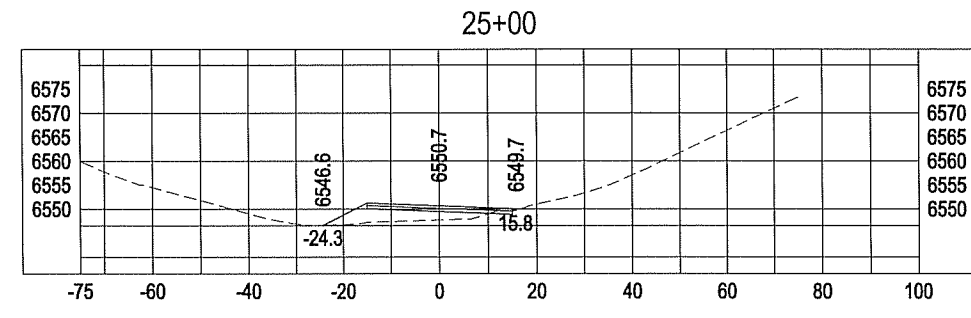

Cut Area: 2 ft2
Fill Area: 67 ft2
Cut Volume: 13586.3 yds
Fill Volume: 23980.5 yds

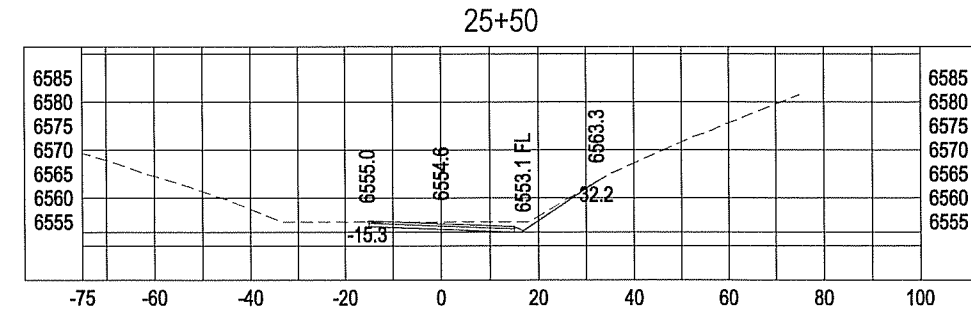

Cut Area: 60 ft2
Fill Area: 0 ft2
Cut Volume: 13641.6 yds
Fill Volume: 24045.9 yds

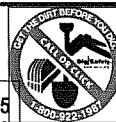

CALL UNCC
TWO WORKING DAYS
BEFORE YOU DIG
1-800-922-1987
UTILITY NOTIFICATION
CENTER OF COLORADO

PLAN

SHEET
XS-5
16
OF
X


Russell Engineering, Inc.
Civil Engineering Services
934 Main Avenue, Unit C
Durango, Colorado 81301
Phone: (970) 385-4546
Fax: (970) 385-4502

ANIMAS GLACIER GRAVEL PIT
CROSS SECTIONS


Drawn/Checked: SW
Drafted by:
DATE: 05-04-2012
PROJECT: ANIMAS GLACIER
GRAVEL PIT

ACAD FILE:
REVISIONS:


PRELIMINARY

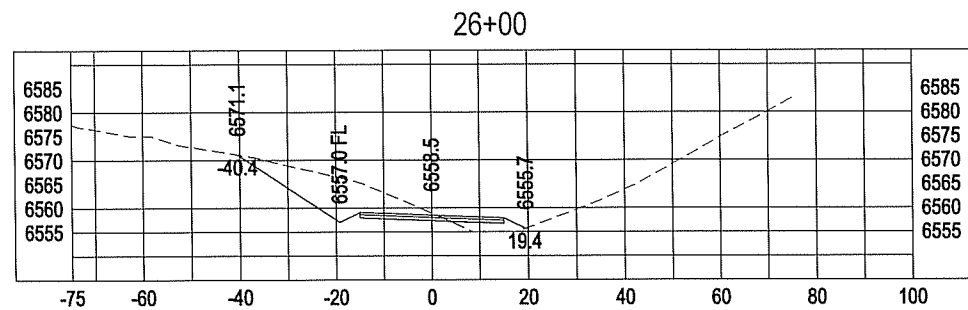


Cut Area: 205 ft2
Fill Area: 24 ft2
Cut Volume: 13892.9 yds
Fill Volume: 24068.1 yds

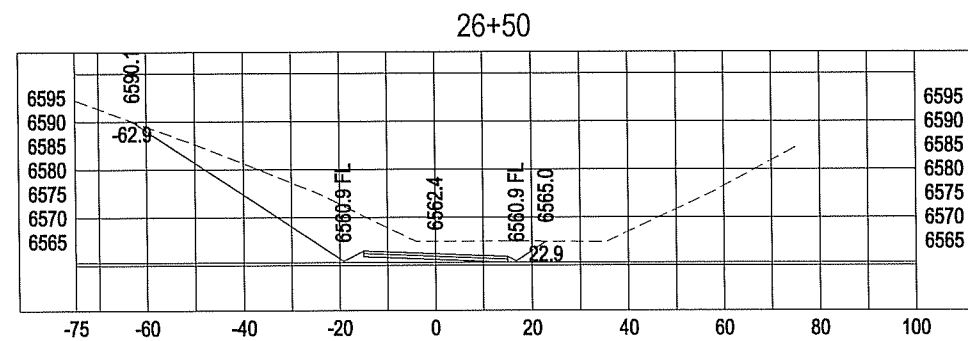


Cut Area: 470 ft2
Fill Area: 0 ft2
Cut Volume: 14566.5 yds
Fill Volume: 24089.5 yds

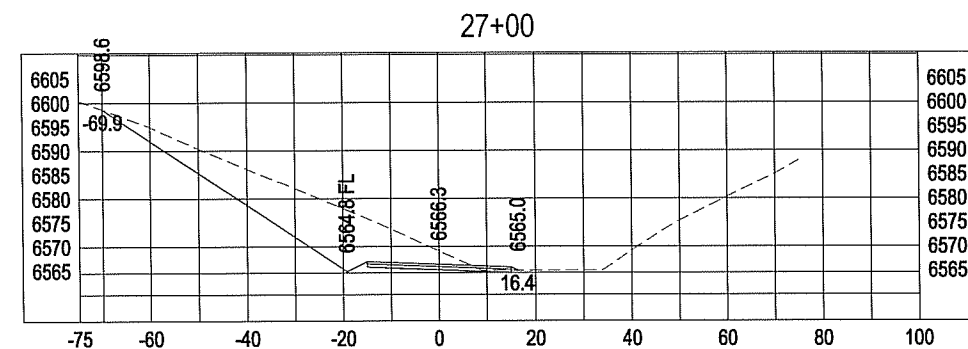


Cut Area: 503 ft2
Fill Area: 0 ft2
Cut Volume: 15553.2 yds
Fill Volume: 24090.0 yds

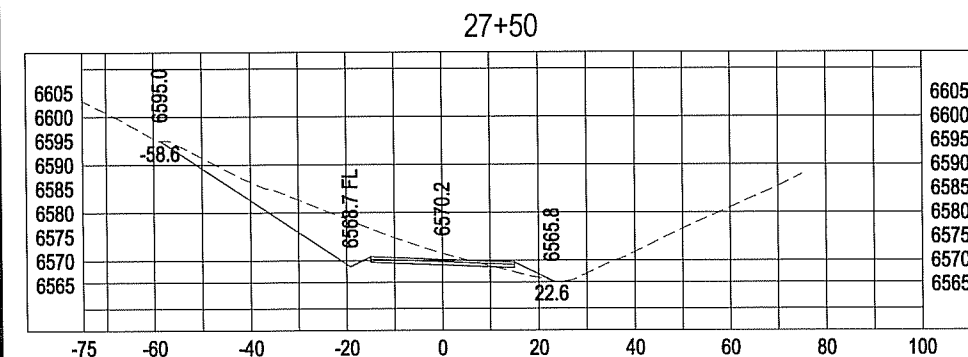


Cut Area: 300 ft2
Fill Area: 10 ft2
Cut Volume: 16372.2 yds
Fill Volume: 24098.7 yds

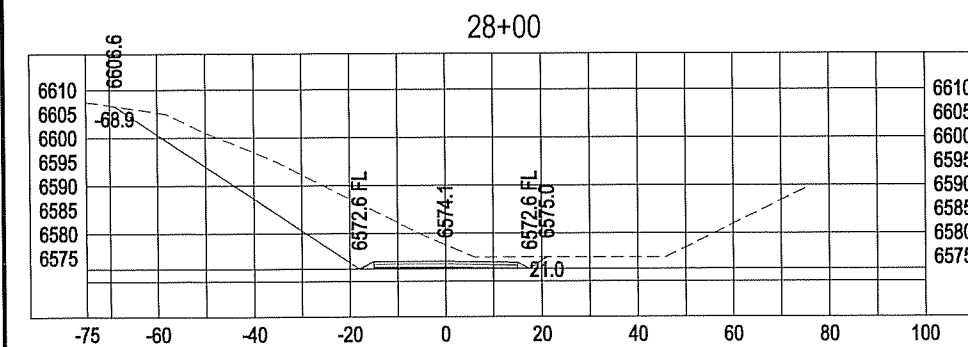


Cut Area: 632 ft2
Fill Area: 0 ft2
Cut Volume: 17322.7 yds
Fill Volume: 24107.3 yds

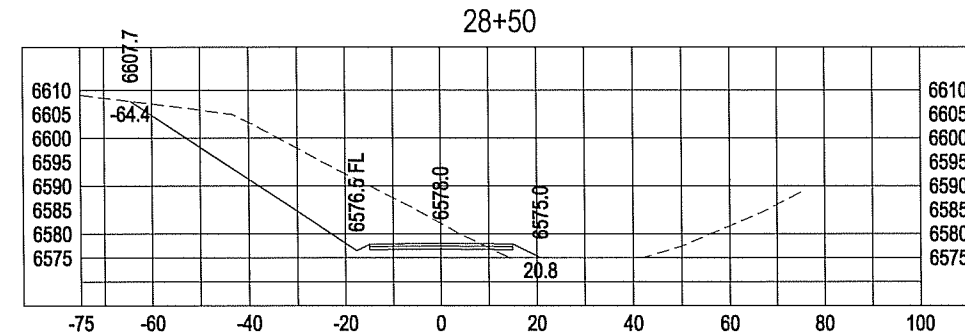


Cut Area: 661 ft2
Fill Area: 13 ft2
Cut Volume: 18520.4 yds
Fill Volume: 24118.9 yds

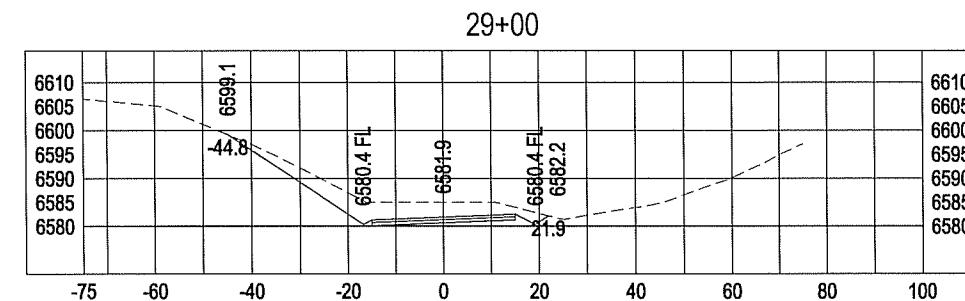


Cut Area: 221 ft2
Fill Area: 0 ft2
Cut Volume: 19337.7 yds
Fill Volume: 24130.6 yds

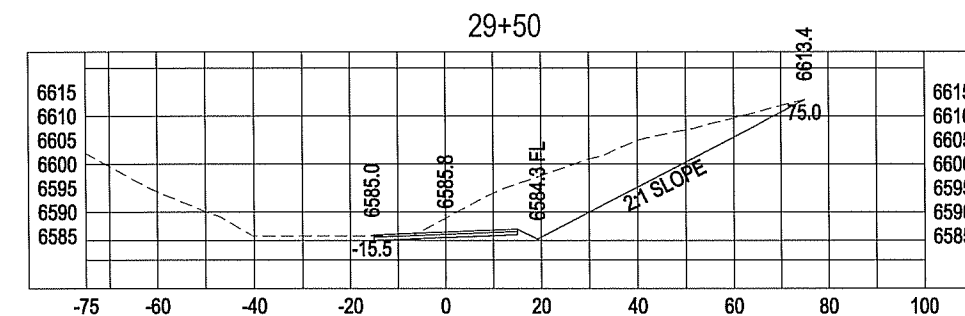

Cut Area: 582 ft2
Fill Area: 0 ft2
Cut Volume: 20111.1 yds
Fill Volume: 24130.6 yds

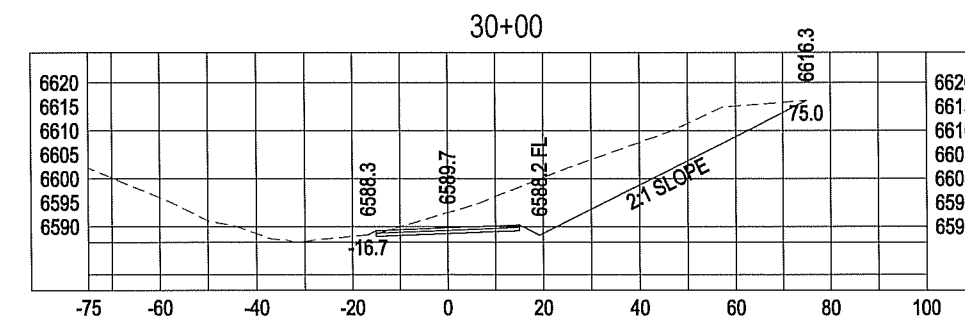

Cut Area: 594 ft2
Fill Area: 1 ft2
Cut Volume: 21331.3 yds
Fill Volume: 24131.2 yds

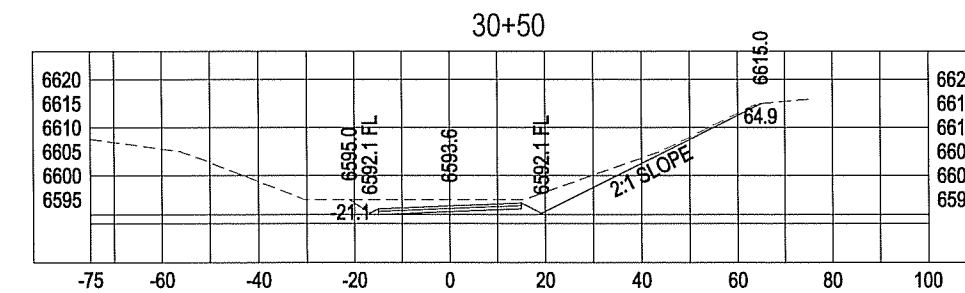

Cut Area: 163 ft2
Fill Area: 0 ft2
Cut Volume: 22093.2 yds
Fill Volume: 24131.7 yds



CALL UNCC
TWO WORKING DAYS
BEFORE YOU DIG
1-800-922-1987
UTILITY NOTIFICATION
CENTER OF COLORADO

PLAN

SHEET XS-6
17 OF X
Russell Engineering, Inc.
Civil Engineering Services
934 Main Avenue, Unit C
Durango, Colorado 81301
Phone: (970) 385-4546
Fax: (970) 385-4502

**ANIMAS GLACIER GRAVEL PIT
CROSS SECTIONS**

Drawn/Checked: SW
Drafted by: 05-04-2012
DATE: PROJECT: ANIMAS GLACIER
GRAVEL PIT

ACAD FILE:
REVISIONS:

PRELIMINARY



CALL UNCC
TWO WORKING DAYS
BEFORE YOU DIG
1-800-922-1987
UTILITY NOTIFICATION
CENTER OF COLORADO

PLAN


SHEET
XS-7
18 OF **X**

Russell Engineering, Inc.
Civil Engineering Services
934 Main Avenue, Unit C
Durango, Colorado 81301
Phone: (970) 385-4546
Fax: (970) 385-4502


**ANIMAS GLACIER GRAVEL PIT
CROSS SECTIONS**

Drawn/Checked: SW
Drafted by: DATE: 05-04-2012
PROJECT: ANIMAS GLACIER
GRAVEL PIT


ACAD FILE:
REVISIONS:

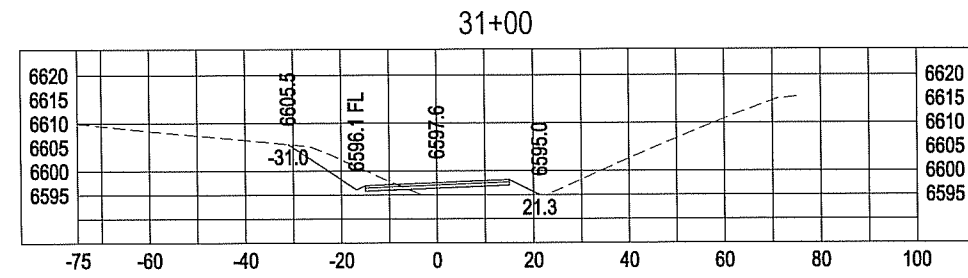


Cut Area: 68 ft2
Fill Area: 41 ft2
Cut Volume: 22304.9 yds
Fill Volume: 24170.5 yds

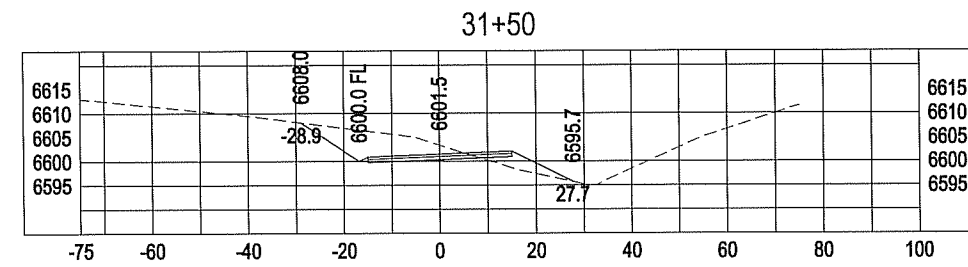


Cut Area: 140 ft2
Fill Area: 30 ft2
Cut Volume: 22486.1 yds
Fill Volume: 24239.7 yds

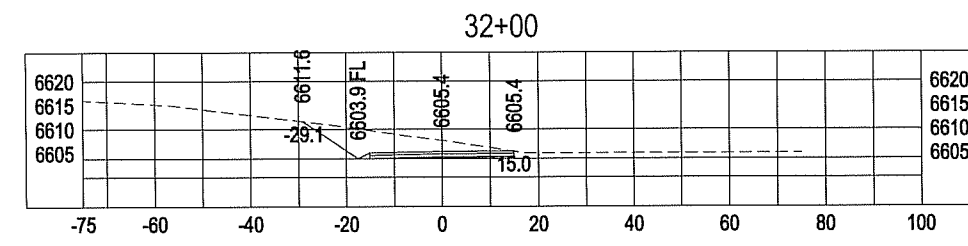


Cut Area: 154 ft2
Fill Area: 0 ft2
Cut Volume: 22757.9 yds
Fill Volume: 24267.3 yds

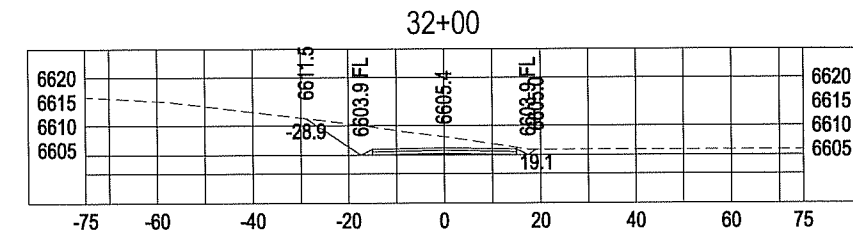


Cut Area: 158 ft2
Fill Area: 0 ft2
Cut Volume: 0.0 yds
Fill Volume: 0.0 yds

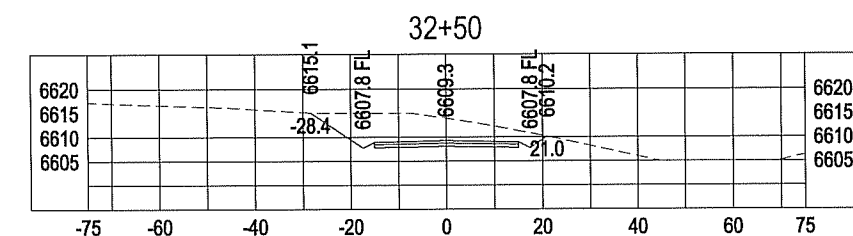


Cut Area: 240 ft2
Fill Area: 0 ft2
Cut Volume: 357.4 yds
Fill Volume: 0.0 yds

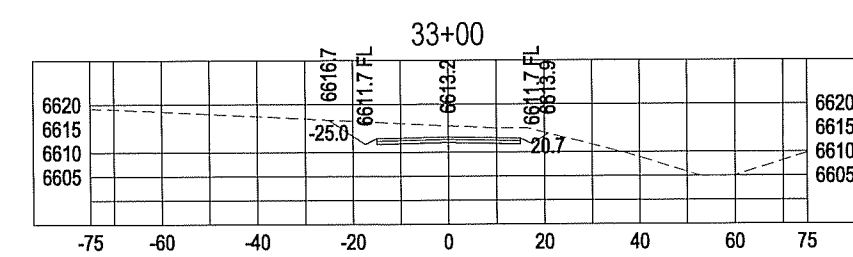


Cut Area: 149 ft2
Fill Area: 0 ft2
Cut Volume: 710.7 yds
Fill Volume: 0.0 yds

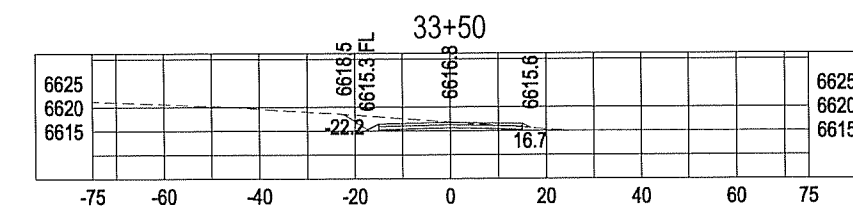


Cut Area: 54 ft2
Fill Area: 1 ft2
Cut Volume: 893.6 yds
Fill Volume: 0.6 yds

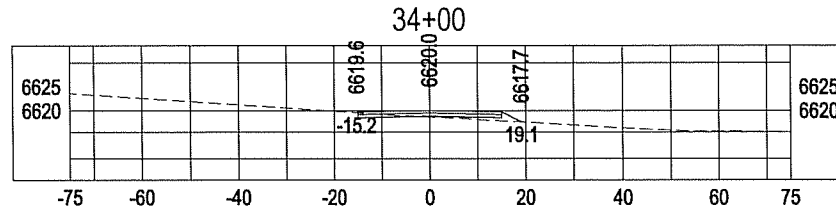


Cut Area: 6 ft2
Fill Area: 10 ft2
Cut Volume: 949.2 yds
Fill Volume: 10.3 yds

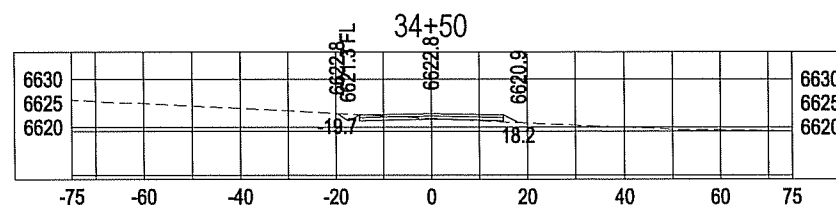


Cut Area: 14 ft2
Fill Area: 4 ft2
Cut Volume: 968.3 yds
Fill Volume: 22.7 yds

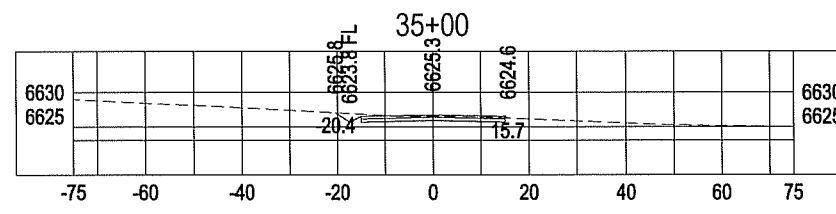


Cut Area: 37 ft2
Fill Area: 0 ft2
Cut Volume: 1016.1 yds
Fill Volume: 26.1 yds

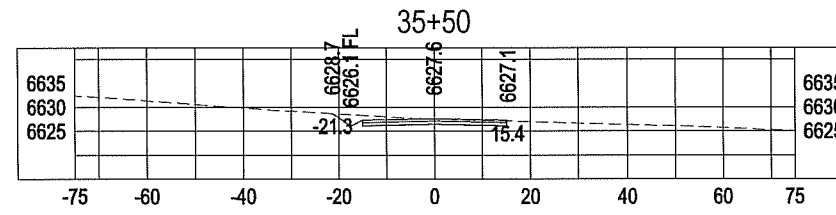


Cut Area: 48 ft2
Fill Area: 0 ft2
Cut Volume: 1096.0 yds
Fill Volume: 26.2 yds

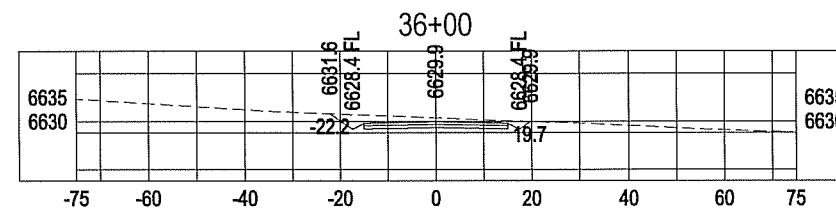


Cut Area: 82 ft2
Fill Area: 0 ft2
Cut Volume: 1217.5 yds
Fill Volume: 26.3 yds

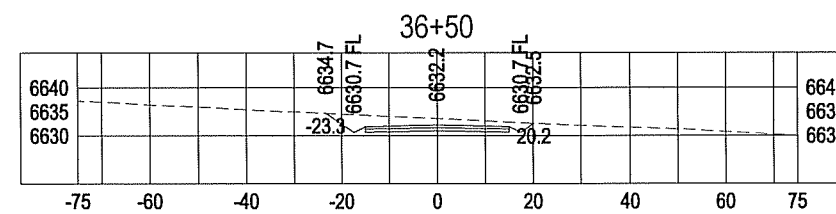

Cut Area: 105 ft2
Fill Area: 0 ft2
Cut Volume: 1391.4 yds
Fill Volume: 26.3 yds

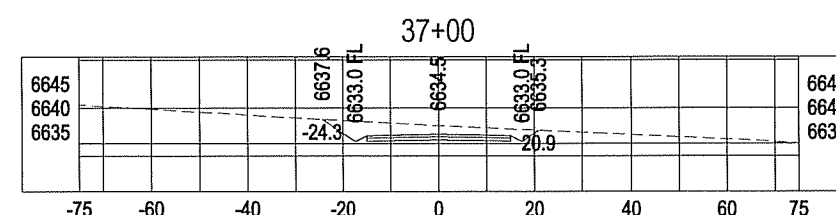

Cut Area: 126 ft2
Fill Area: 0 ft2
Cut Volume: 1606.8 yds
Fill Volume: 26.3 yds

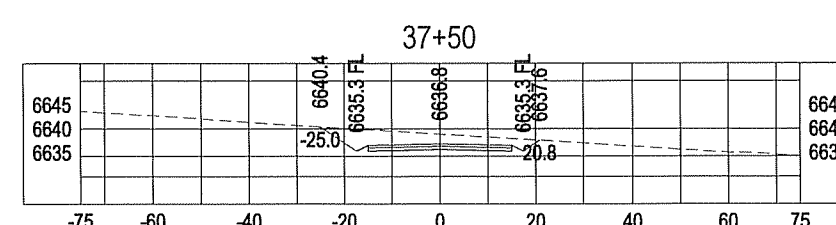

Cut Area: 138 ft2
Fill Area: 0 ft2
Cut Volume: 1852.9 yds
Fill Volume: 26.3 yds

PRELIMINARY



CALL UNCC
TWO WORKING DAYS
BEFORE YOU DIG
1-800-922-1987
UTILITY NOTIFICATION
CENTER OF COLORADO

PLAN













SHEET
XS-8
19 OF X

Russell Engineering, Inc.
Civil Engineering Services
934 Main Avenue, Unit C
Durango, Colorado 81301
Phone: (970) 385-4546
Fax: (970) 385-4502

ANIMAS GLACIER GRAVEL PIT
CROSS SECTIONS

Drawn/Checked: SW
Drafted by:
DATE: 05-04-2012
PROJECT: ANIMAS GLACIER
GRAVEL PIT

ACAD FILE:
REVISIONS:

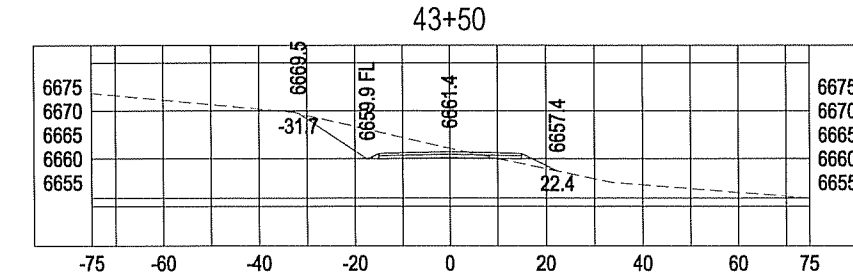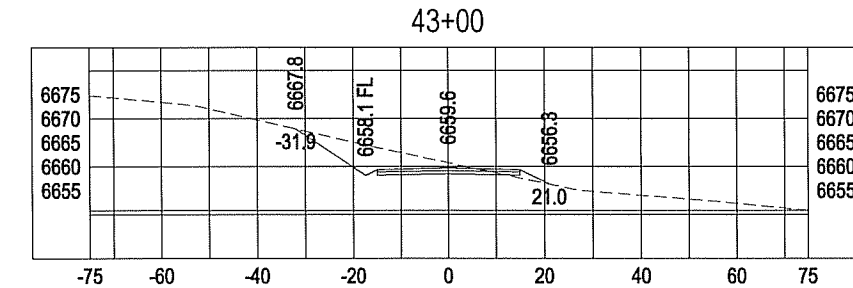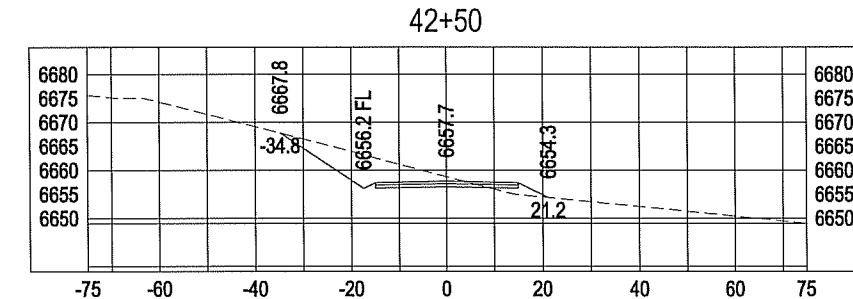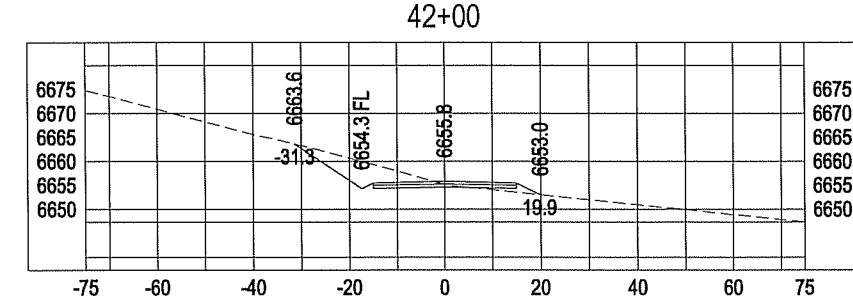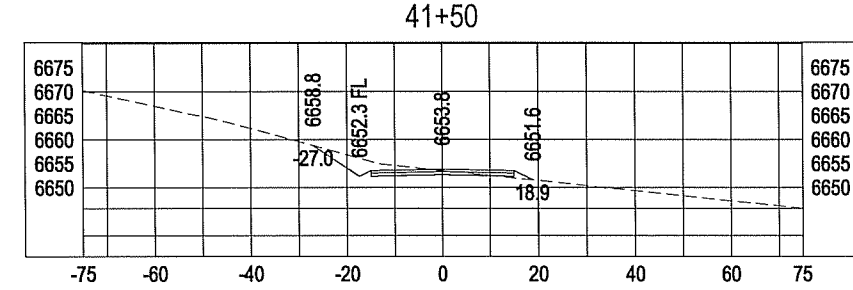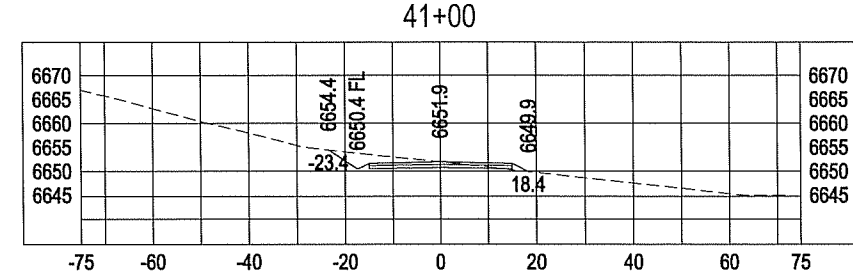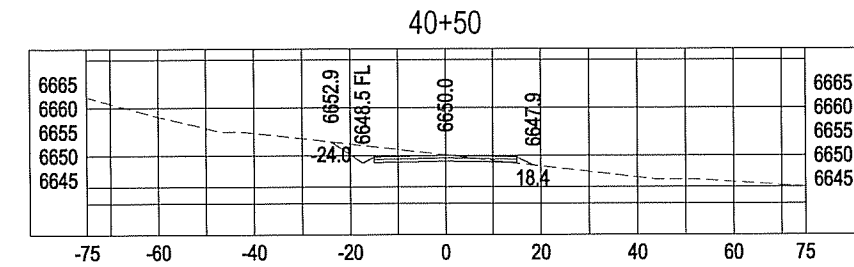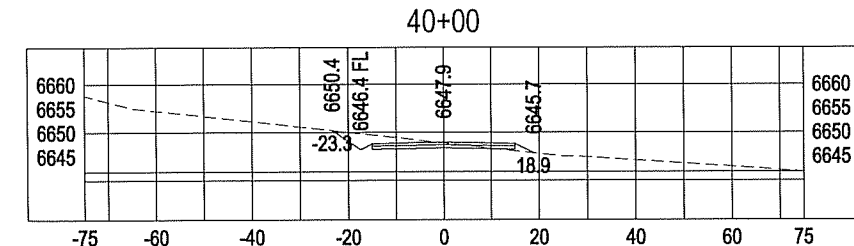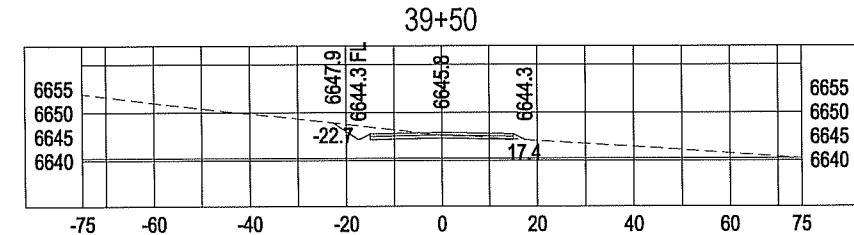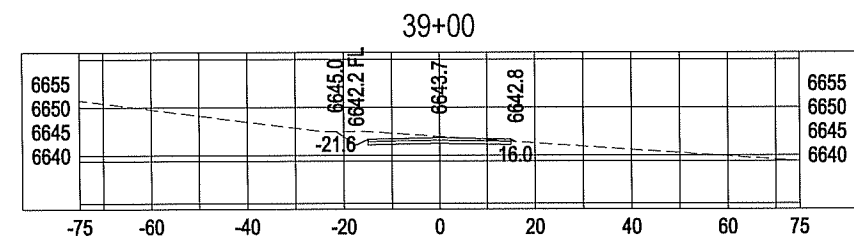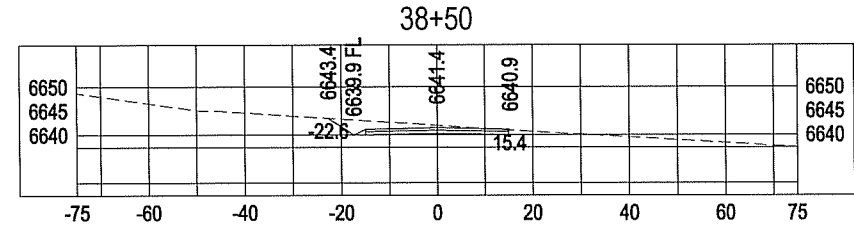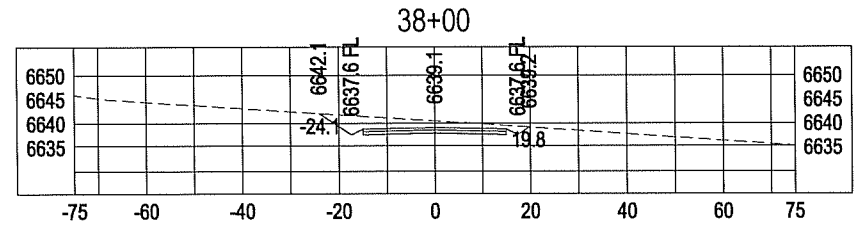

PRELIMINARY



CALL UNCC
TWO WORKING DAYS
BEFORE YOU DIG
1-800-922-1987
UTILITY NOTIFICATION
CENTER OF COLORADO

PLAN






SHEET
XS-9
20
OF
X

Russell Engineering, Inc.
Civil Engineering Services
934 Main Avenue, Unit C
Durango, Colorado 81301
Phone: (970) 385-4546
Fax: (970) 385-4502

**ANIMAS GLACIER GRAVEL PIT
CROSS SECTIONS**

Drawn/Checked: SW
Drafted by:
DATE: 05-04-2012
PROJECT: ANIMAS GLACIER
GRAVEL PIT

ACAD FILE:
REVISIONS:

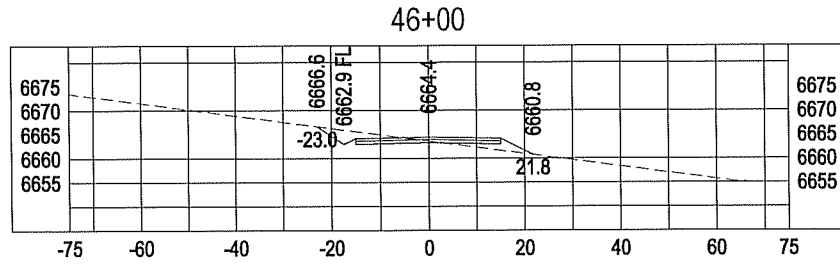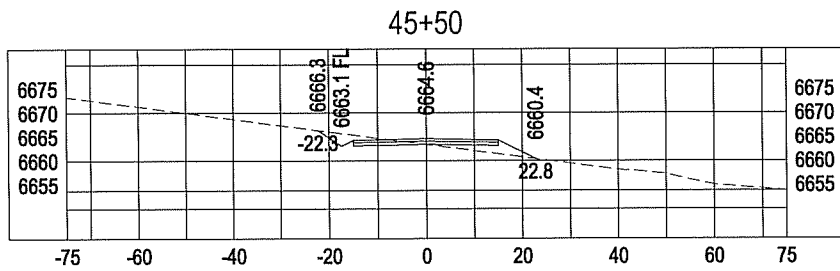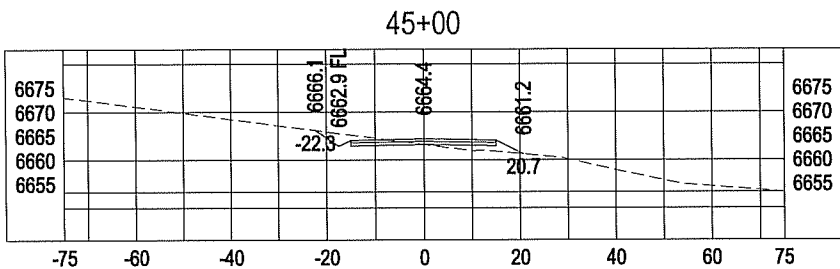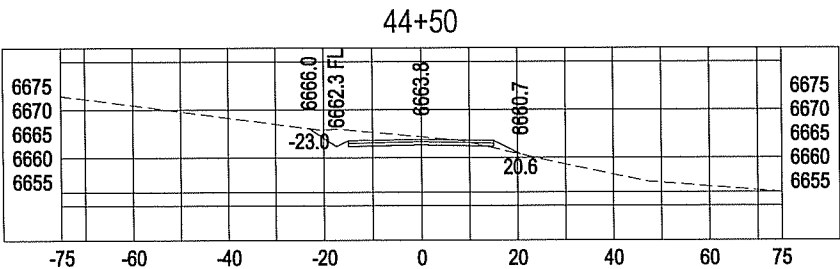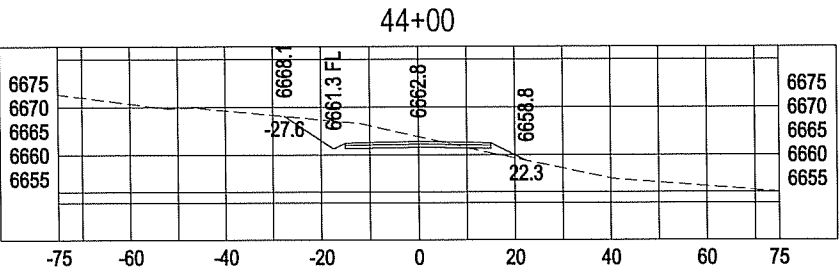

PRELIMINARY