


# Phase 1 - Stone Creek Master Plan

SHEET No. 8

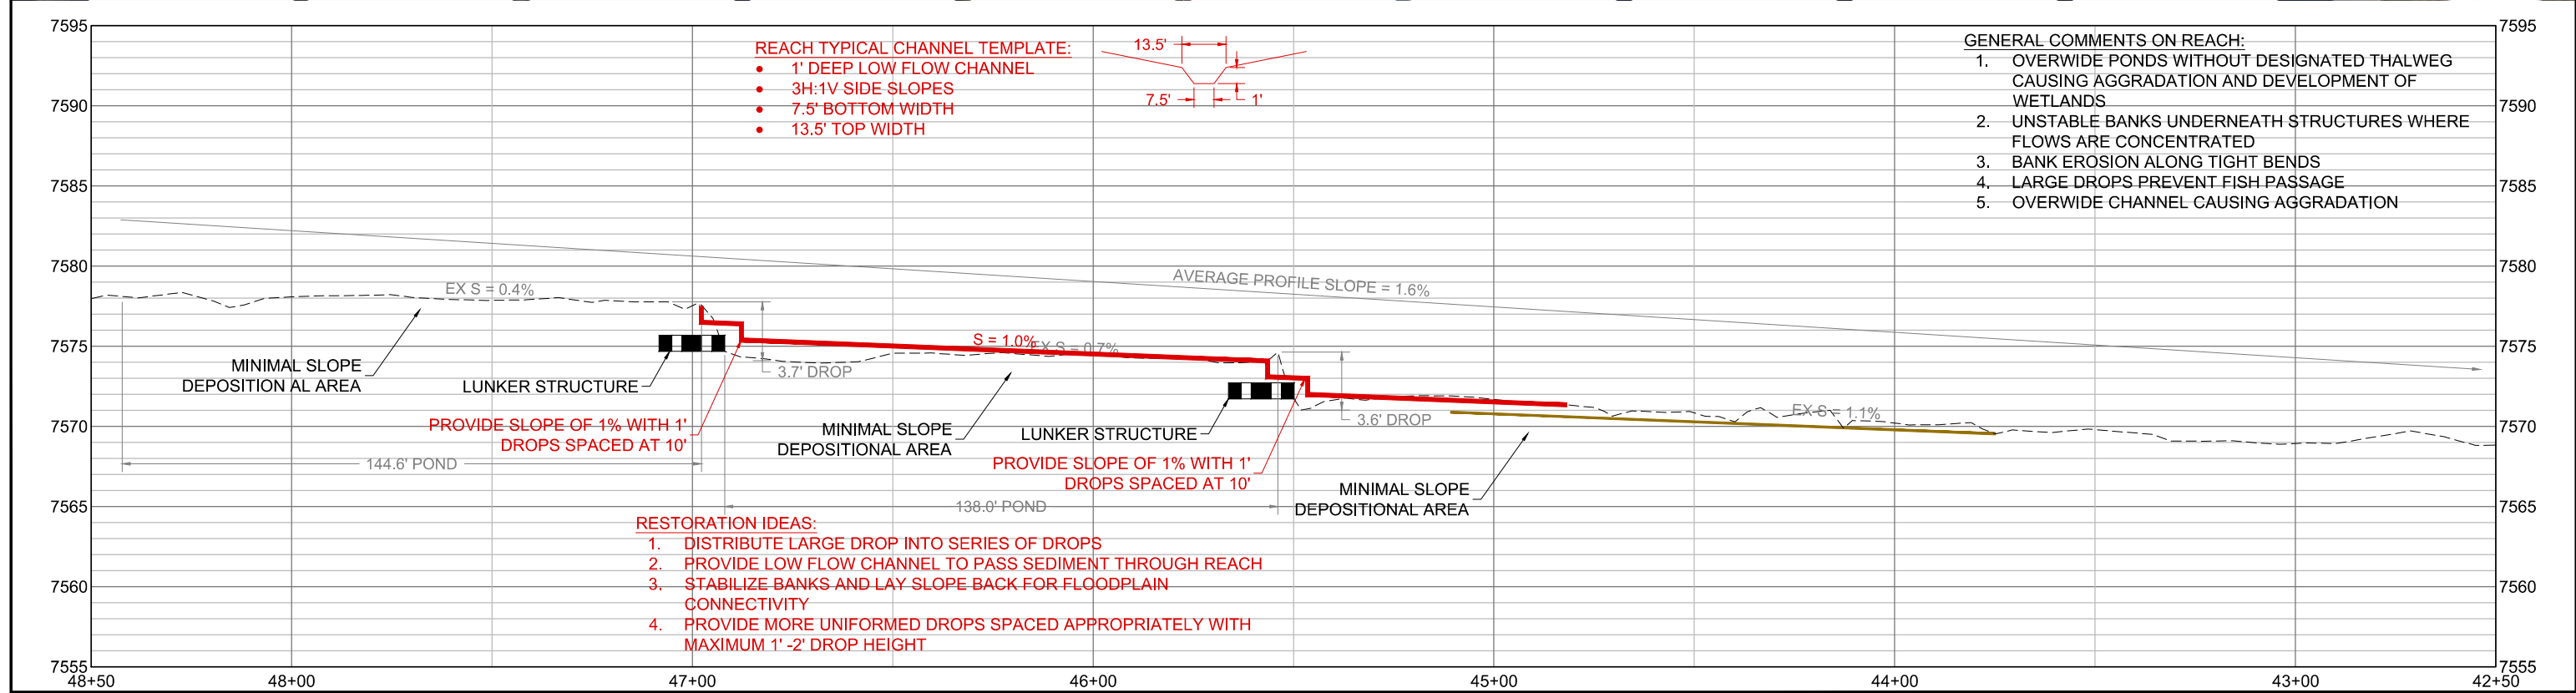

<b>REFERENCE DRAWINGS</b> X-MDG22x34	<b>COMPUTER FILE MANAGEMENT</b> FILE NAME: R:\15.503.004 (Stone Creek Golf Course)\Dwg\Conceptual Plan\CONCEPTUAL_Mapbook.dwg CTB FILE: --- PLOT DATE: 6/8/2016 6:55 AM THIS DRAWING IS CURRENT AS OF PLOT DATE AND MAY BE SUBJECT TO CHANGE.	<b>SHEET KEY</b> 	<b>LEGEND</b> DROP STRUCTURE: J-HOOK: BANK STABILIZATION: LAY SLOPES BACK: FILL CHANNEL: FISH PASSAGE: PRIORITY PROJECTS: NEW ALIGNMENT:	<b>PREPARED BY:</b>  <b>Matrix DESIGN GROUP</b>	<b>PREPARED FOR:</b>  <b>EAGLE-VAILE GOLF CLUB</b>	<b>STONE CREEK MASTER PLAN</b>			
						EAGLE-VAILE GOLF CLUB EAGLE-VAILE METRO DISTRICT			
						<b>PLAN &amp; PROFILE</b> STA: 48+50 TO STA: 42+50			
DESIGNED BY: SDS	SCALE: 1" = 20'	DATE ISSUED: 05/02/16	DRAWING No. 8						
DRAWN BY: SDS	HORIZ: 1" = 4'	SHEET 8 OF 16							
CHECKED BY: RDK	VERT: 1" = 4'								