



COLORADO DIVISION OF RECLAMATION, MINING AND SAFETY

1313 Sherman Street, Room 215, Denver, Colorado 80203 Phone (303) 866-3567

TEMPORARY CESSATION NOTICE

(mining activities temporarily cease for more than a one-year period)

Today's date: March 19, 2014

TC#1

Permit number: M- 1988-093 Site name: Florence South Pit

County: Fremont TC number: (DRMS use only)

Permittee making request: John P. Ary

Operator (if other than permittee): _____

Date the initial five-year period of Temporary Cessation begins: March 19, 2014

RECEIVED

Reason mining activities (materials extraction, processing, hauling) have ceased:

MAR 21 2014

Economic recession

DIVISION OF RECLAMATION
MINING AND SAFETY

Description of plan to resume operations:

When the economy demands and using the material from the site is cost effective, the site will open.

Description of plan to meet performance standards of Rule 3.1 during temporary cessation (reclamation, weed control, monitoring, signs, markers, etc.):

Company representatives will regularly check the site for Division performance standards.

Number of affected acres: 22.5

Amount of financial warranty (bond) on deposit with the state: \$ 24,600.00

Required fees for Temporary Cessation by permit type (please mark the correct fee and submit it with this request for Temporary Cessation):

Permit type	Required TR fee	Submitted (mark only one)
Construction Materials	\$144	<input checked="" type="checkbox"/>
Hard Rock/ Metal Mining	\$115	<input type="checkbox"/>

The above-referenced permit has entered Temporary Cessation. This site has reserves remaining to be mined.

Operator's signature: [Signature]

Please note:

1. While in Temporary Cessation, the operator must continue to comply with the Rules and Act, including maintaining the site, and must continue to file an annual report and annual fee.

✓ AF & Report ✓ NO VIOLATIONS

Division of Reclamation, Mining, and Safety

Fee Receipt for M1988093


Fremont Paving & Redi-Mix, Inc.

000000000

Receipt #: 17067
Date: 03/21/2014
Permit: M1988093


Payment Method	Revenue Code	Fee Description/Notes	Amount
86010 msr	4300-13	NOI (Pros Annual Fee) M-1988-093	\$144.00
Receipt Total:			\$144.00

Fremont Paving & Redi-Mix, Inc.
 Florence South Pit
 Permit No. M-1988-093 ✓
 SW1/4, NW1/4, Sec 17, T19S, R69W, 6th P.M.
 Fremont County, CO

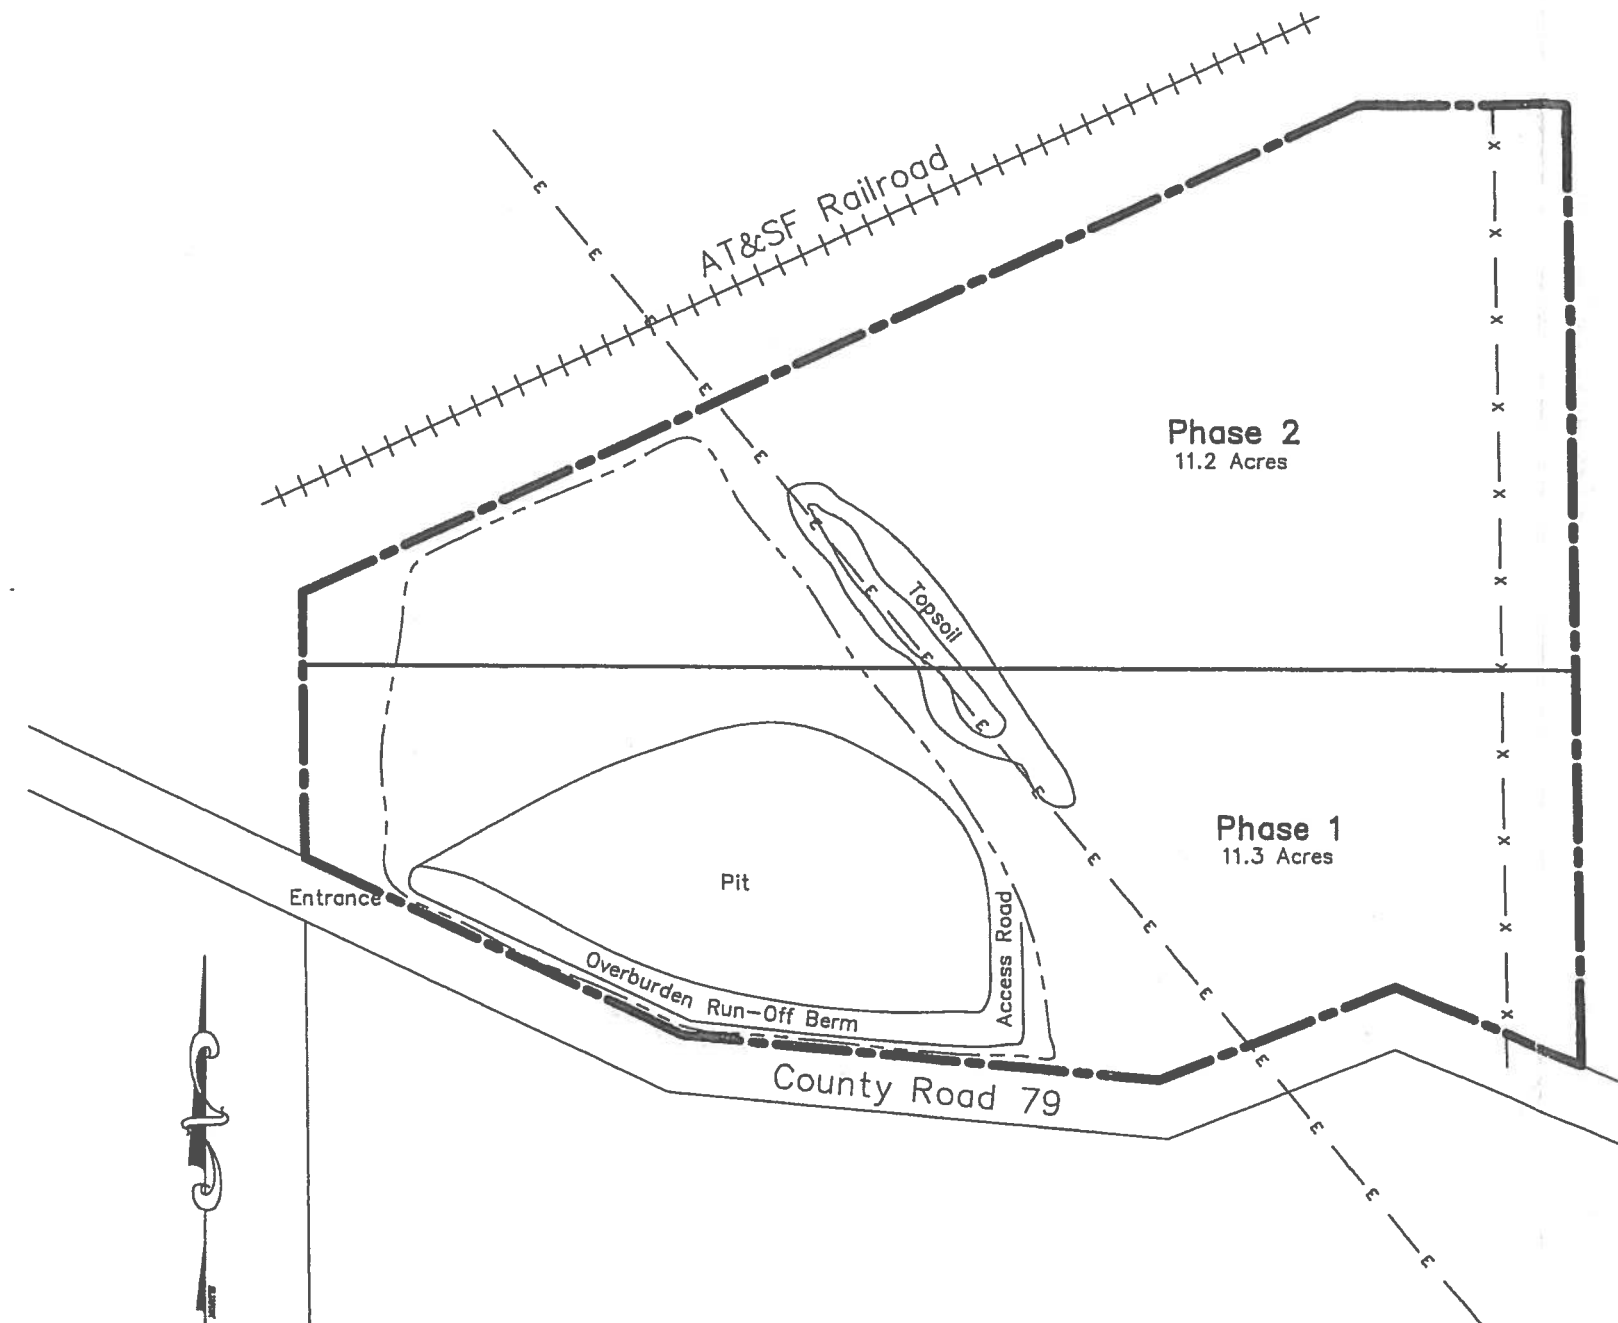

LEGEND

	Permit Area
NONE	Reclamation During Report Year
	Disturbances During Report Year
	Overhead Electric
	Fence
	Phase Line

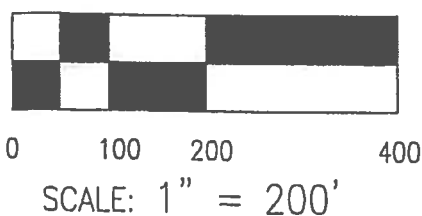

STEWART LAND SURVEYING
 875 M Street, Penrose, CO 81240
 719-429-4652

MLRB ANNUAL REPORT Florence South Pit Fremont County		
TITLE:	SCALE: 1" = 200'	DRAWN BY: MES
DATE: 2-25-04	CHECKED BY: MES	FILE: 303403BA.dwg
		JOB NO. 3034.03