




S:\CAD\1125G-Squaw VLF\CADD DRAWINGS\FC Drawings\A208-1125G.dwg-2/13/2014 9:58 AM

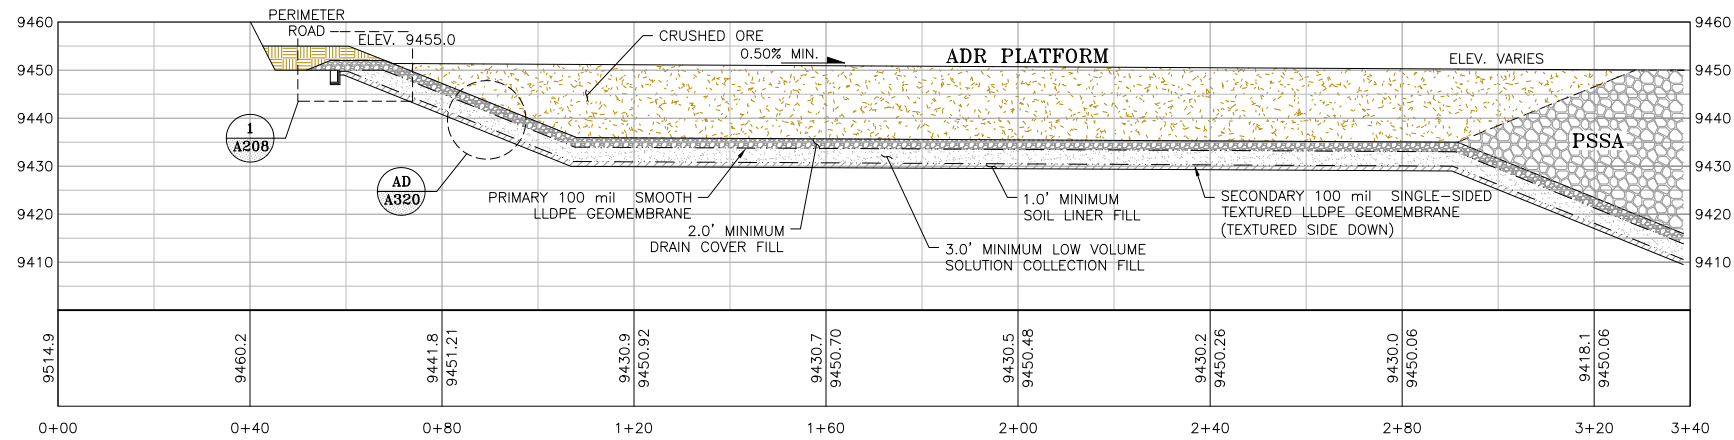


ADR PLANT PLATFORM SECTION A
SCALE: 1"=20'

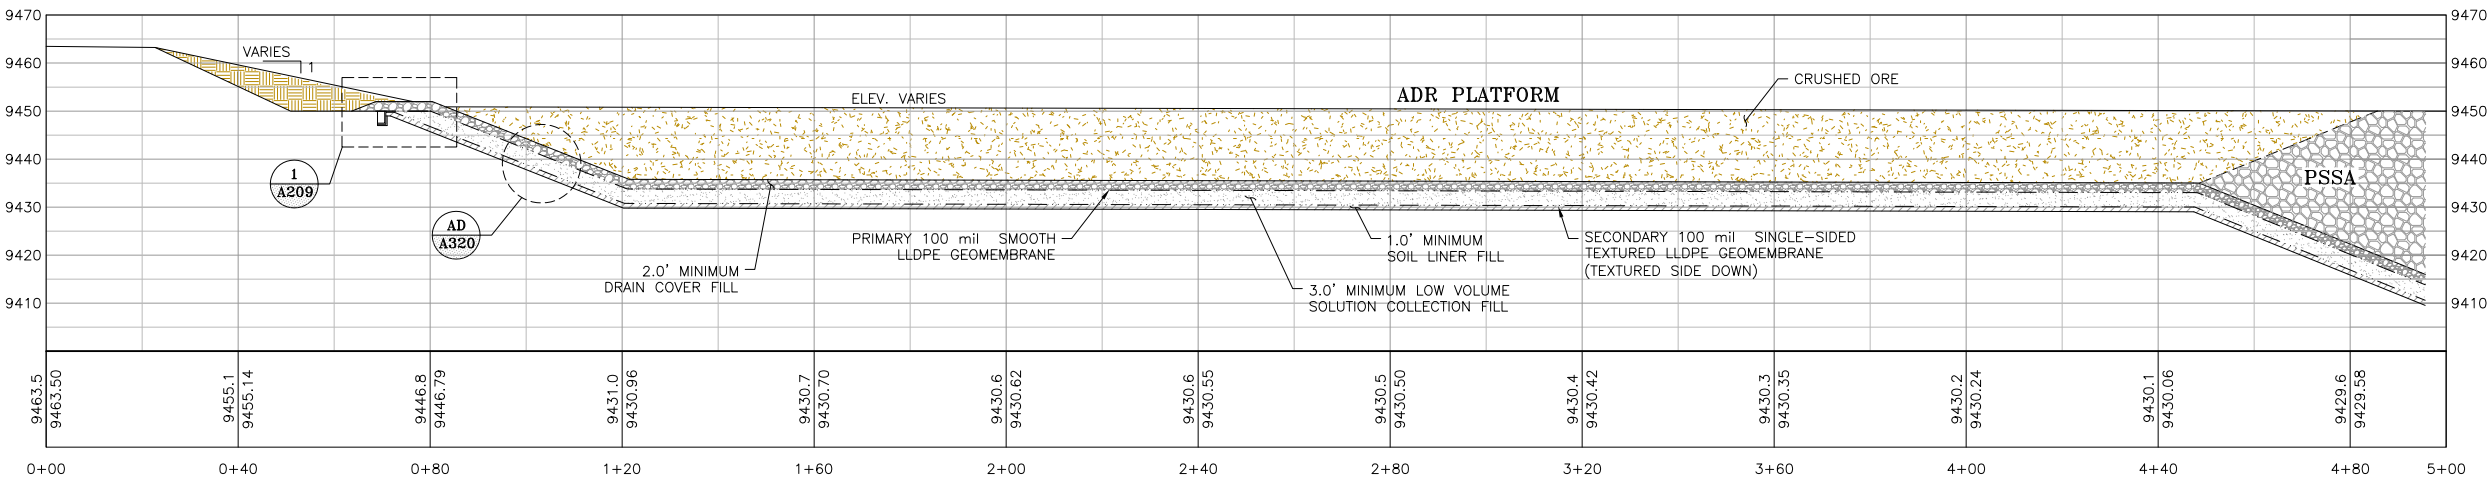


ADR PLANT PLATFORM SECTION B
SCALE: 1"=20'

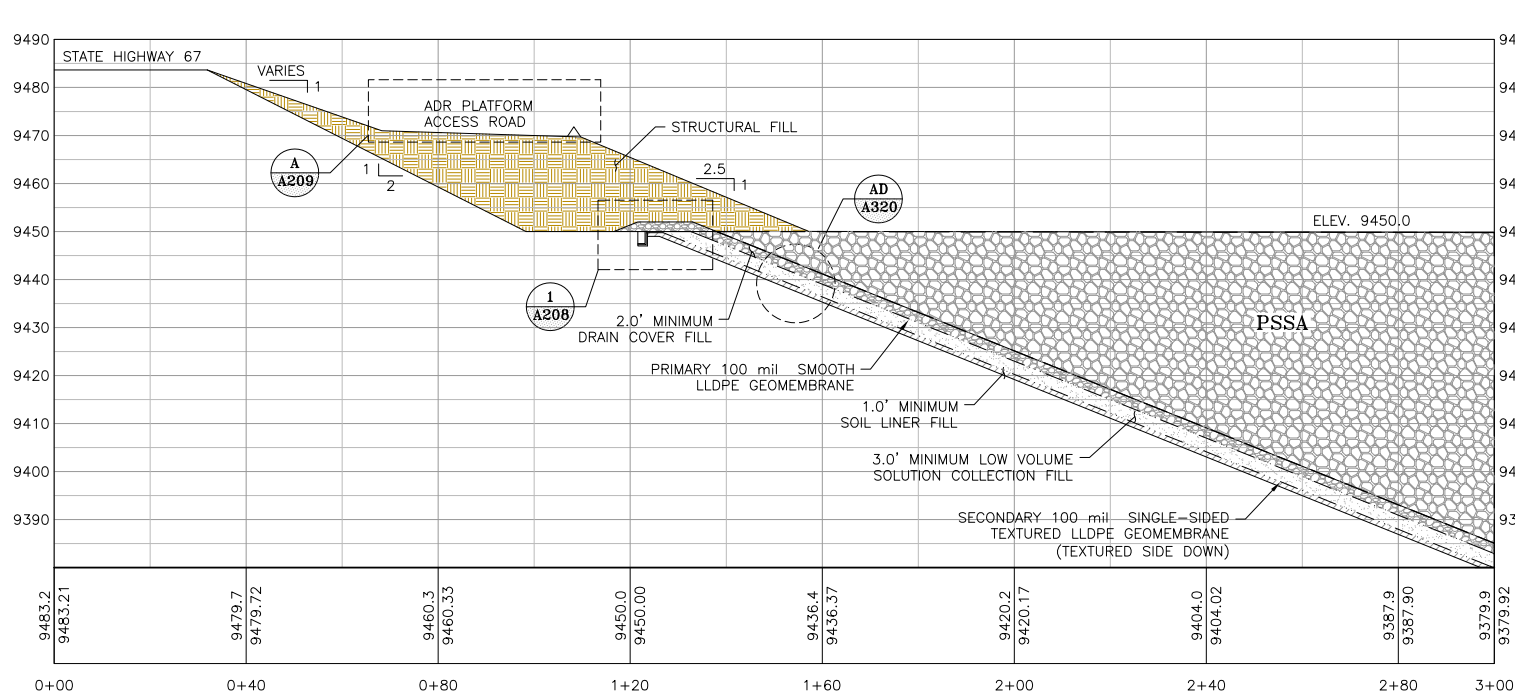

ADR PLANT PLATFORM SECTION C
SCALE: 1"=20'

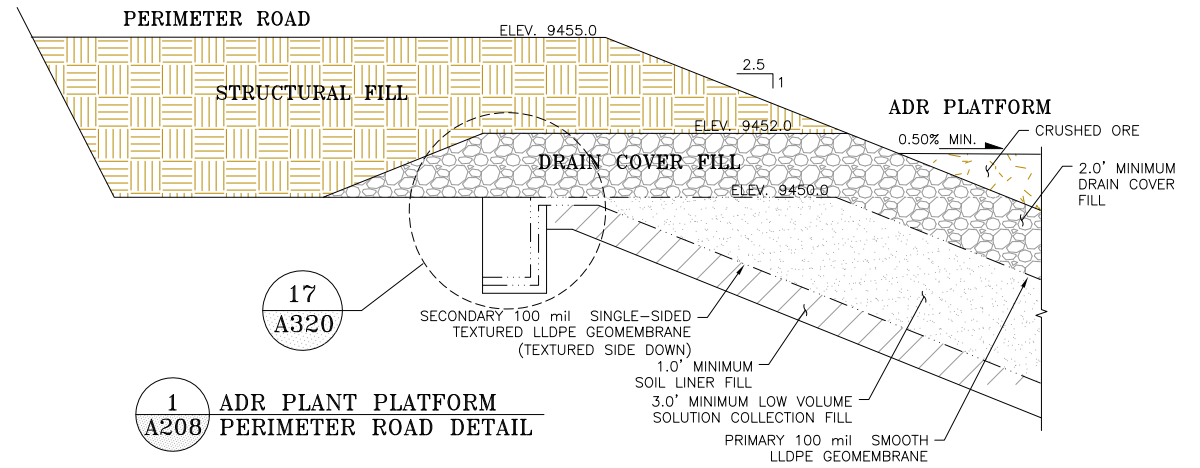

ADR PLANT PLATFORM PERIMETER ROAD DETAIL

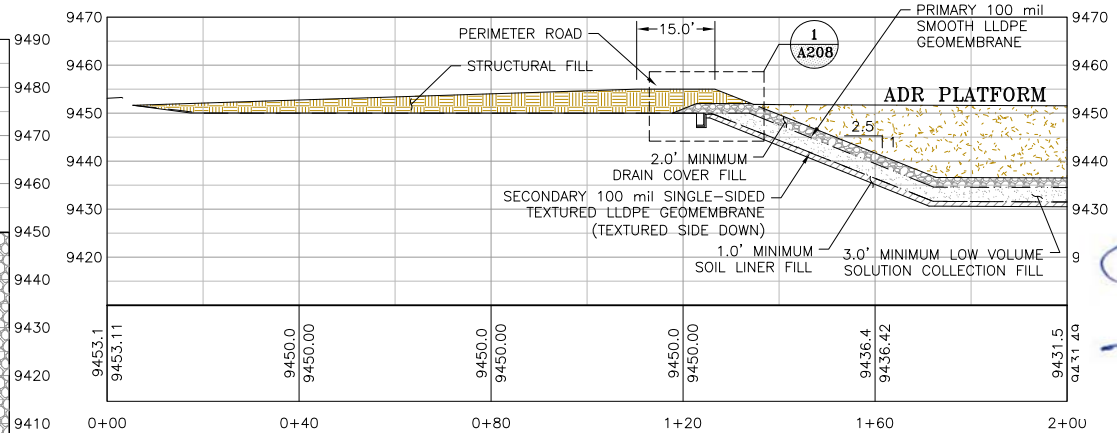

ADR PLANT PLATFORM SECTION D
SCALE: 1"=20'



0	01/24/14	ISSUED FOR CONSTRUCTION	MEN	PBS
DISCLAIMER				
AMEC PRODUCED THE INFORMATION PRESENTED ON THIS DRAWING THROUGH THE USE OF TECHNICAL INFORMATION AND PRACTICAL EXPERIENCE SPECIFIC TO ITS EFFORTS. RECEIVING THIS DRAWING DOES NOT GUARANTEE ANY RIGHTS TO SUCH TECHNICAL INFORMATION AND PRACTICAL EXPERIENCE. ANY ALTERATION OR ADAPTATION OF THE DATA OR CONTENTS OF THIS DRAWING SHALL BE AT USER'S SOLE RISK AND WITHOUT ANY LIABILITY OR LEGAL RESPONSIBILITY TO AMEC.				

CLIENT	CRIPPLE CREEK & VICTOR GOLD MINING COMPANY			
PROJECT	SQUAW GULCH VLF			
TITLE	ADR PLANT PLATFORM SECTIONS AND DETAILS			
DESIGNED BY	JNM	CHECKED BY	MEN	
DRAWN BY	PBS	APPROVED BY	MEN	
FILENAME	A208-1125G	DRAWING No.	A208	REV 0

