



S:\CAD\1125G-Squaw VLF\Cadd\Drawings\FC Drawings\A805-1125GP105.dwg 1/22/2013 8:50 AM

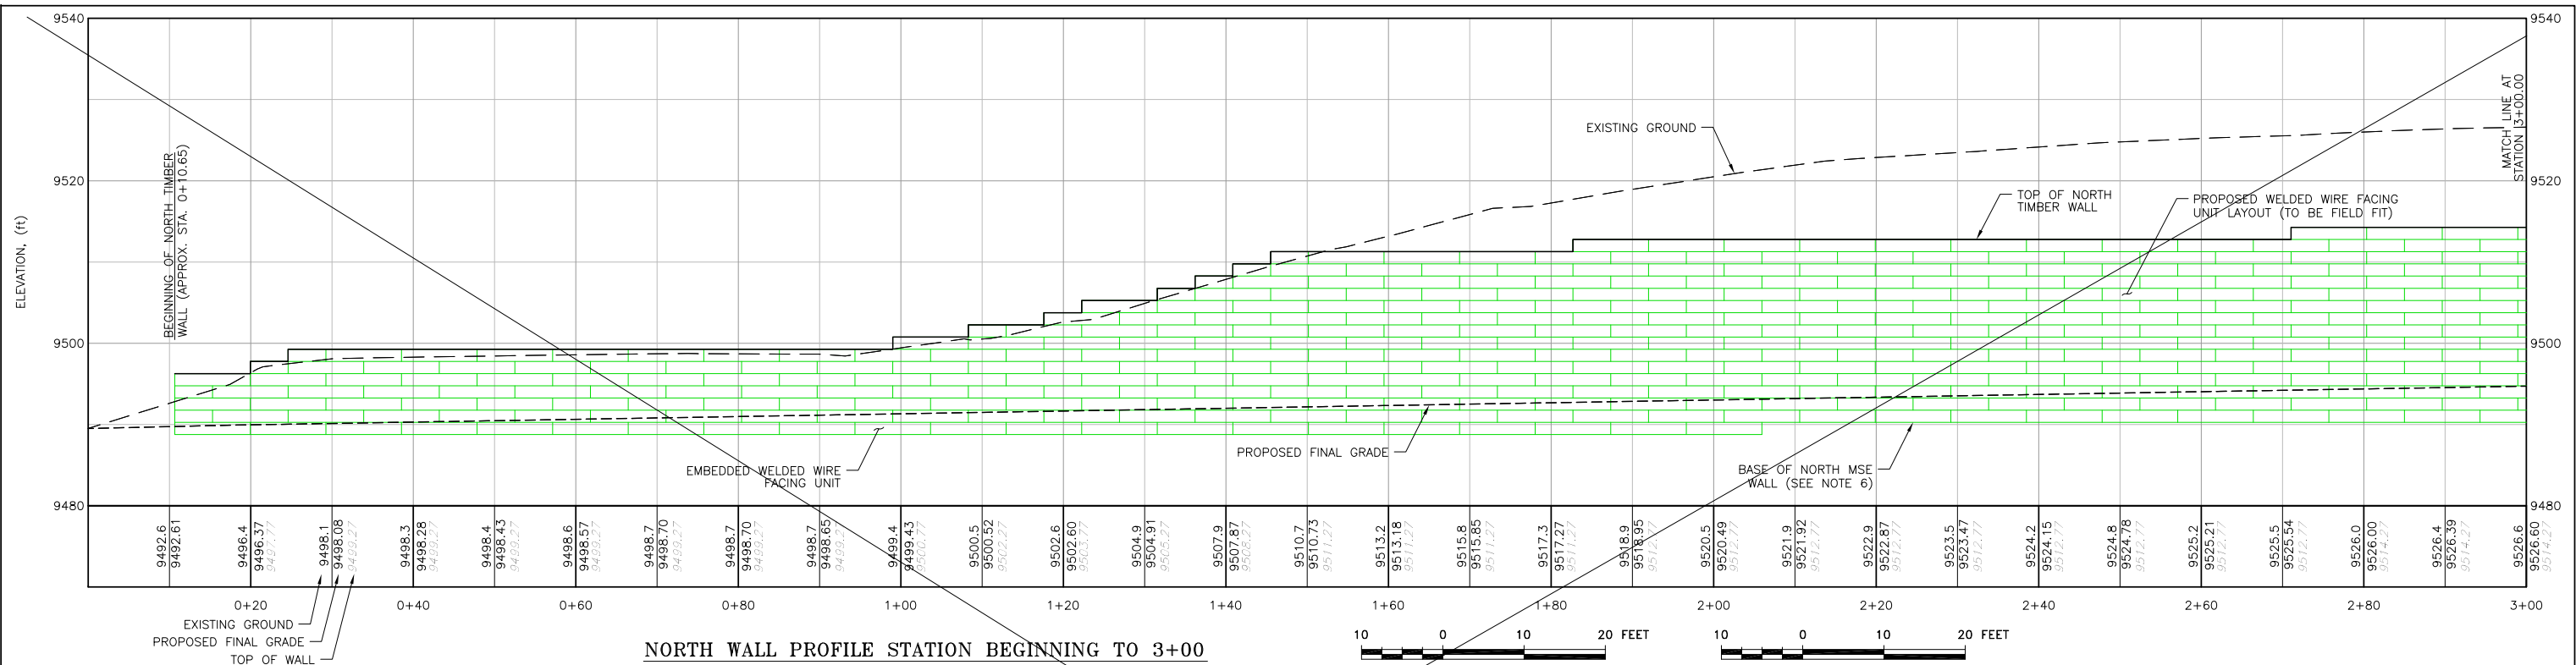

NORTH WALL PROFILE STATION BEGINNING TO 3+00

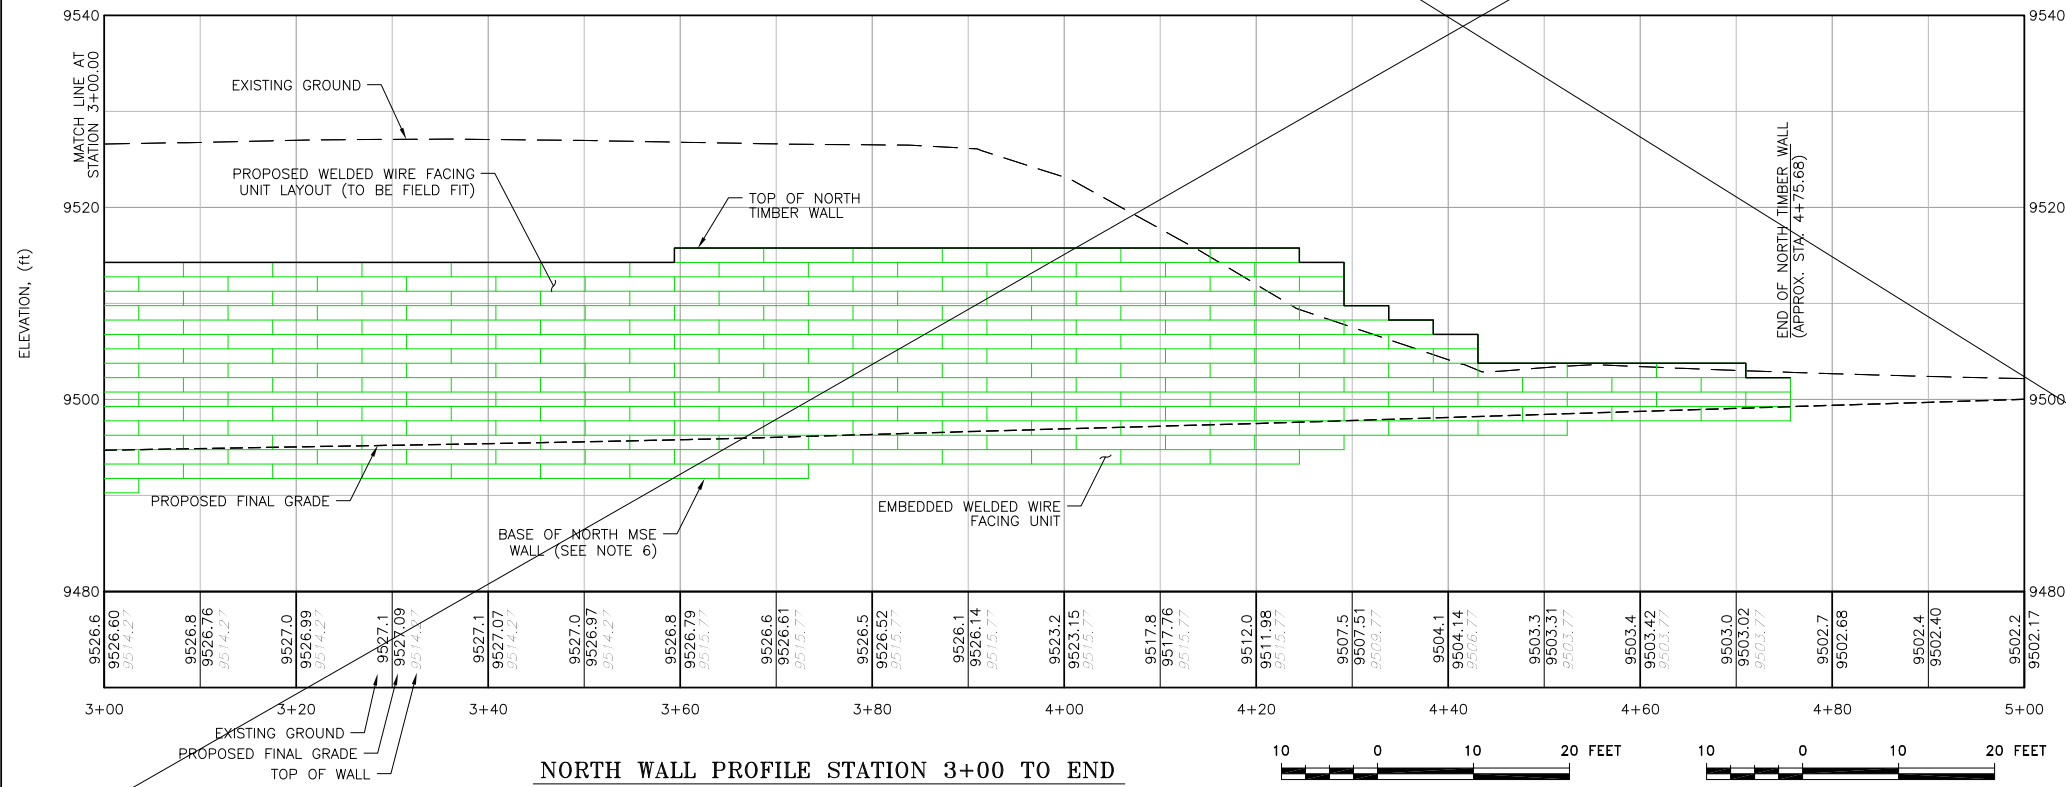

NORTH WALL PROFILE STATION 3+00 TO END

NOTES:

- APPROXIMATE SQUARE FOOTAGE OF TIMBER WALL FACE (ABOVE PROPOSED FINAL GRADE): NORTH TIMBER WALL = 7,300 FT²
- FOR THE NORTH TIMBER WALL PLAN VIEW REFER TO DRAWING A802.
- FOR NORTH TIMBER WALL HORIZONTAL ALIGNMENT TABLE REFER TO DRAWING A802.
- GEOGRID LAYER 1 ASSUMED TO BE AT BASE OF MSE WALL.
- WHERE COMPETENT BEDROCK, AS DEFINED BY THE ENGINEER OF RECORD, IS ENCOUNTERED DURING MSE WALL EXCAVATION, THE COMPETENT BEDROCK GEOGRID SCHEDULE (I.E., SHORT REINFORCEMENTS) SHALL BE FOLLOWED FOR WALL CONSTRUCTION. WHERE INCOMPETENT ROCK OR SOIL SLOPE, AS DEFINED BY THE ENGINEER OF RECORD, IS ENCOUNTERED DURING MSE WALL EXCAVATION, THE INCOMPETENT ROCK GEOGRID SCHEDULE SHALL BE FOLLOWED FOR WALL CONSTRUCTION. GEOGRID SCHEDULES CAN BE FOUND ON SHEET A801.
- TIMBER FACING TO GENERALLY BE PLACED ABOVE PROPOSED FINAL GRADE.
- THESE ENTIRE DRAWINGS HAVE BEEN REVISED.



REVISION NOTE:

- THIS ENTIRE DRAWING HAS BEEN OMITTED IN REVISION 1 (2-14-14)

1	02/13/14	REMOVED NORTH WALL/RE-ISSUED FOR CONSTRUCTION	MEN
0	01/07/13	ISSUED FOR CONSTRUCTION	JNM

DISCLAIMER
AMEC PRODUCED THE INFORMATION PRESENTED ON THIS DRAWING THROUGH THE USE OF TECHNICAL INFORMATION AND PRACTICAL EXPERIENCE SPECIFIC TO ITS EFFORTS. RECEIVING THIS DRAWING DOES NOT GUARANTEE ANY RIGHTS TO SUCH TECHNICAL INFORMATION AND PRACTICAL EXPERIENCE. ANY ALTERATION OR ADAPTATION OF THE DATA OR CONTENTS OF THIS DRAWING SHALL BE AT USER'S SOLE RISK AND WITHOUT ANY LIABILITY OR LEGAL RESPONSIBILITY TO AMEC.

CLIENT	CRIPPLE CREEK & VICTOR GOLD MINING COMPANY		
PROJECT	SQUAW GULCH VLF		
TITLE	NORTH TIMBER WALL PROFILE VIEW		
DESIGNED BY	CMT	CHECKED BY	JNM
DRAWN BY	CMT	APPROVED BY	JNM
FILENAME	1125GP105	DRAWING No.	A805
REV	1		