

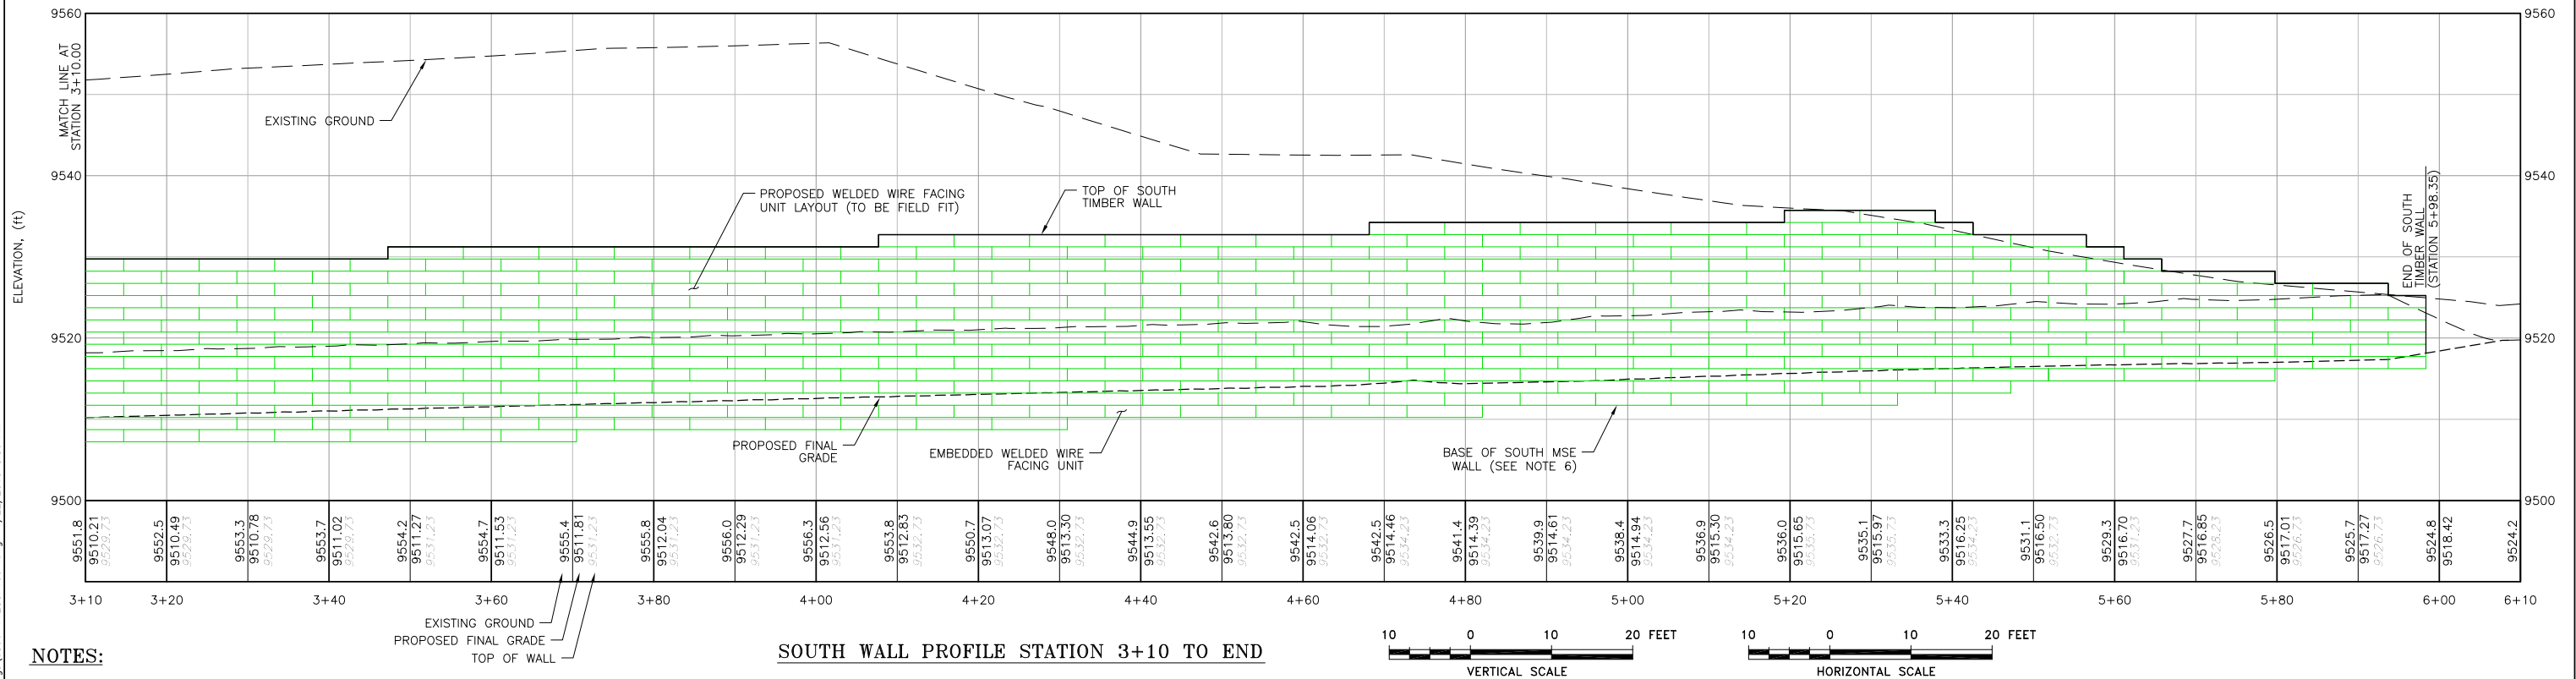


S:\CAD\1125G-Squaw VLF\Cadd\Drawings\FC Drawings\A806-1125GP109.dwg 1/22/2013 8:50 AM

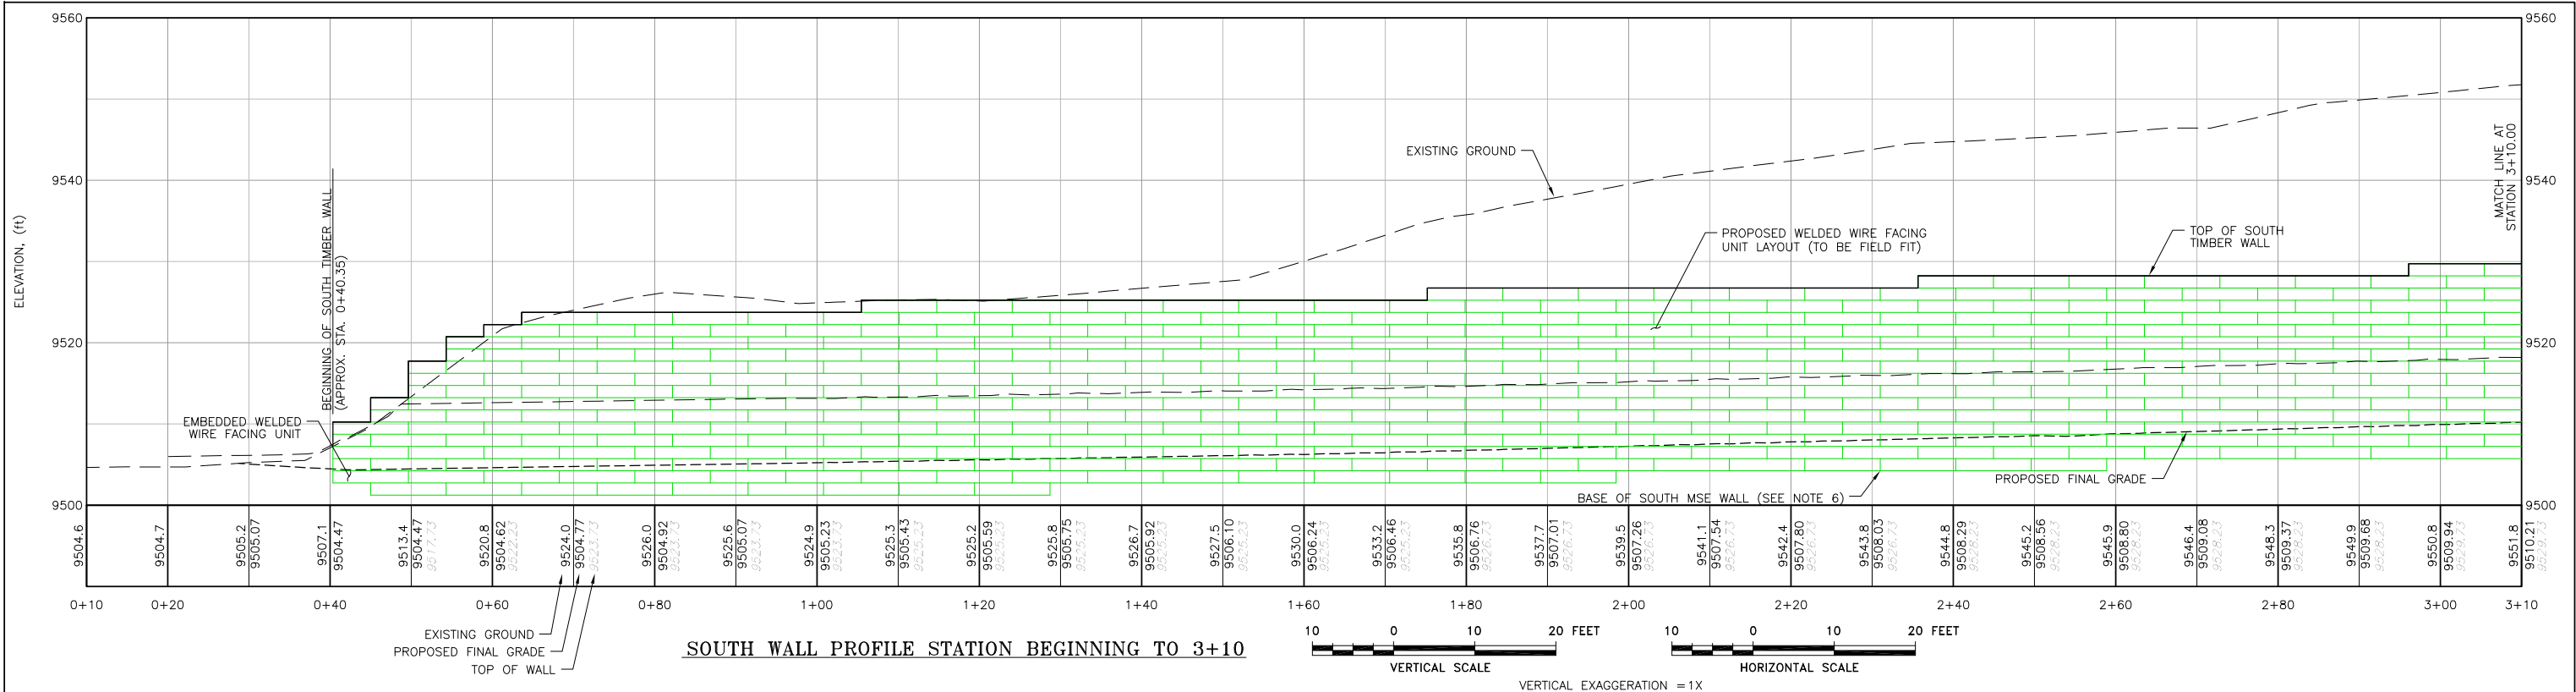

NOTES:

- APPROXIMATE SQUARE FOOTAGE OF TIMBER WALL FACE (ABOVE PROPOSED FINAL GRADE):
SOUTH TIMBER WALL = 10,700 FT²
- FOR THE SOUTH TIMBER WALL PLAN VIEW REFER TO DRAWING A802.
- FOR SOUTH TIMBER WALL HORIZONTAL ALIGNMENT TABLE REFER TO DRAWING A802.
- GEOGRID LAYER 1 ASSUMED TO BE AT BASE OF MSE WALL.
- WHERE COMPETENT BEDROCK, AS DEFINED BY THE ENGINEER OF RECORD, IS ENCOUNTERED DURING MSE WALL EXCAVATION, THE COMPETENT BEDROCK GEOGRID SCHEDULE (I.E., SHORT REINFORCEMENTS) SHALL BE FOLLOWED FOR WALL CONSTRUCTION. WHERE INCOMPETENT ROCK OR SOIL SLOPE, AS DEFINED BY THE ENGINEER OF RECORD, IS ENCOUNTERED DURING MSE WALL EXCAVATION, THE INCOMPETENT ROCK GEOGRID SCHEDULE SHALL BE FOLLOWED FOR WALL CONSTRUCTION. GEOGRID SCHEDULES CAN BE FOUND ON SHEET A801.
- TIMBER FACING TO GENERALLY BE PLACED ABOVE PROPOSED FINAL GRADE.
- THIS ENTIRE DRAWINGS HAVE BEEN REVISED.

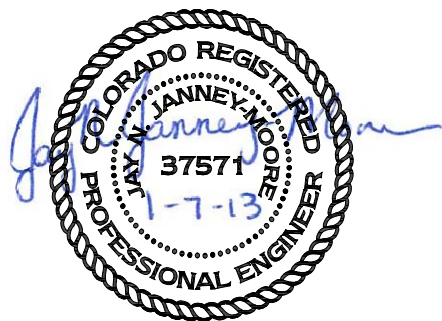

0	01/07/13	ISSUED FOR CONSTRUCTION	JNM
			CMT
DISCLAIMER			
AMEC PRODUCED THE INFORMATION PRESENTED ON THIS DRAWING THROUGH THE USE OF TECHNICAL INFORMATION AND PRACTICAL EXPERIENCE SPECIFIC TO ITS EFFORTS. RECEIVING THIS DRAWING DOES NOT GUARANTEE ANY RIGHTS TO SUCH TECHNICAL INFORMATION AND PRACTICAL EXPERIENCE. ANY ALTERATION OR ADAPTATION OF THE DATA OR CONTENTS OF THIS DRAWING SHALL BE AT USER'S SOLE RISK AND WITHOUT ANY LIABILITY OR LEGAL RESPONSIBILITY TO AMEC.			

CLIENT	CRIPPLE CREEK & VICTOR GOLD MINING COMPANY		
PROJECT	SQUAW GULCH VLF		
TITLE	SOUTH TIMBER WALL PROFILE VIEW		
DESIGNED BY	CMT	CHECKED BY	JNM
DRAWN BY	CMT	APPROVED BY	JNM
FILENAME		DRAWING No.	REV
1125GP109		A806	0

