


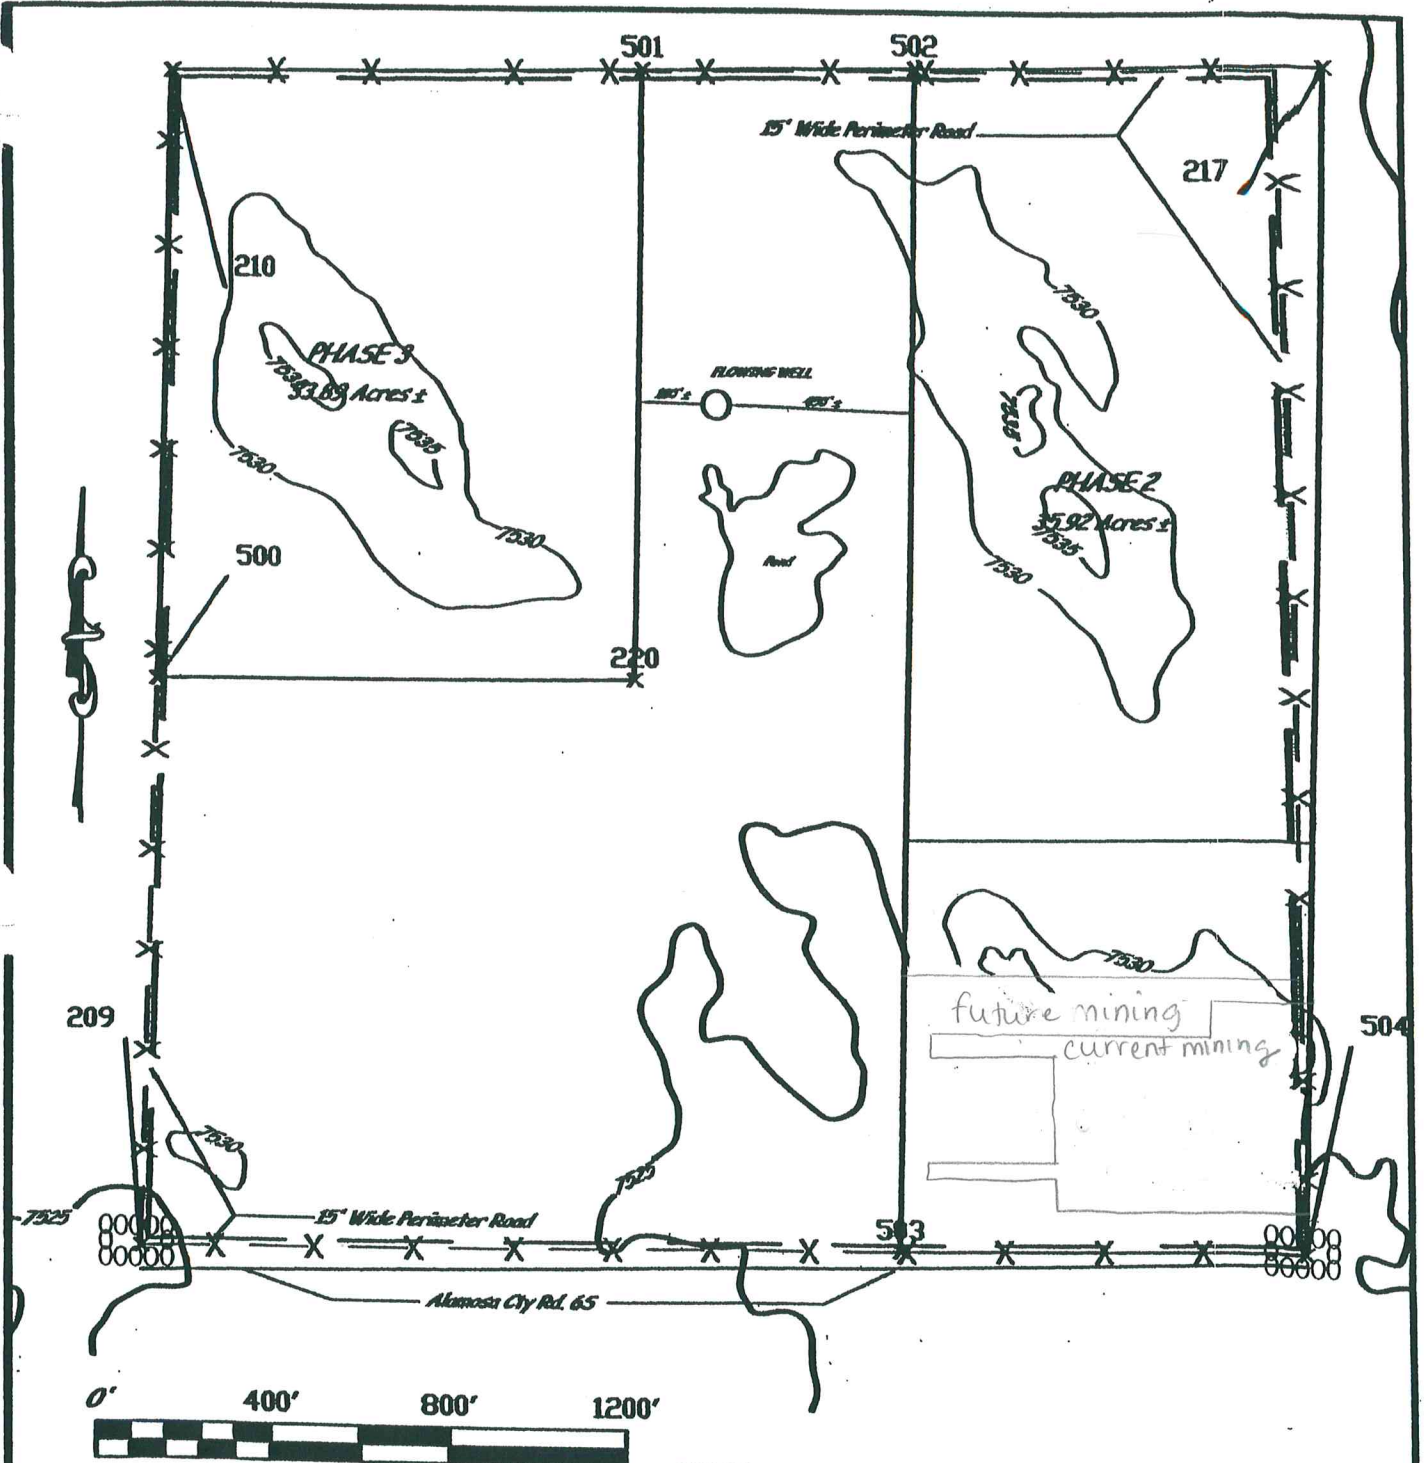

CORNER 504: MAIN ENTRANCE LOCATION FOR PHASE I & PHASE II

CORNER 209: MAIN ENTRANCE LOCATION FOR PHASE III

Corner Number	NAD 83		Description
	Latitude	Longitude	
500	N 37°29'31.045"	W 105°46'33.454"	SW Corner NW Pit
501	N 37°29'44.361"	W 105°46'19.381"	NE Corner NW Pit
502	N 37°29'44.446"	W 105°46'11.572"	NW Corner East Pit
503	N 37°29'18.573"	W 105°46'12.316"	SW Corner East Pit
504	N 37°29'18.665"	W 105°46'00.860"	SE Corner East Pit
210	N 37°29'44.211"	W 105°46'33.145"	NW Corner NW Pit
220	N 37°29'31.164"	W 105°46'19.760"	SE Corner NW Pit
217	N 37°29'44.571"	W 105°46'00.114"	NE Corner East Pit
209	N 37°29'18.399"	W 105°46'33.761"	SW Prop Gate Post

APPLICANT: ASPHALT CONSTRUCTORS, INC.

PREPARED BY: *Todd A. Strohbehn*

DATE: *MARCH 17, 2010*