


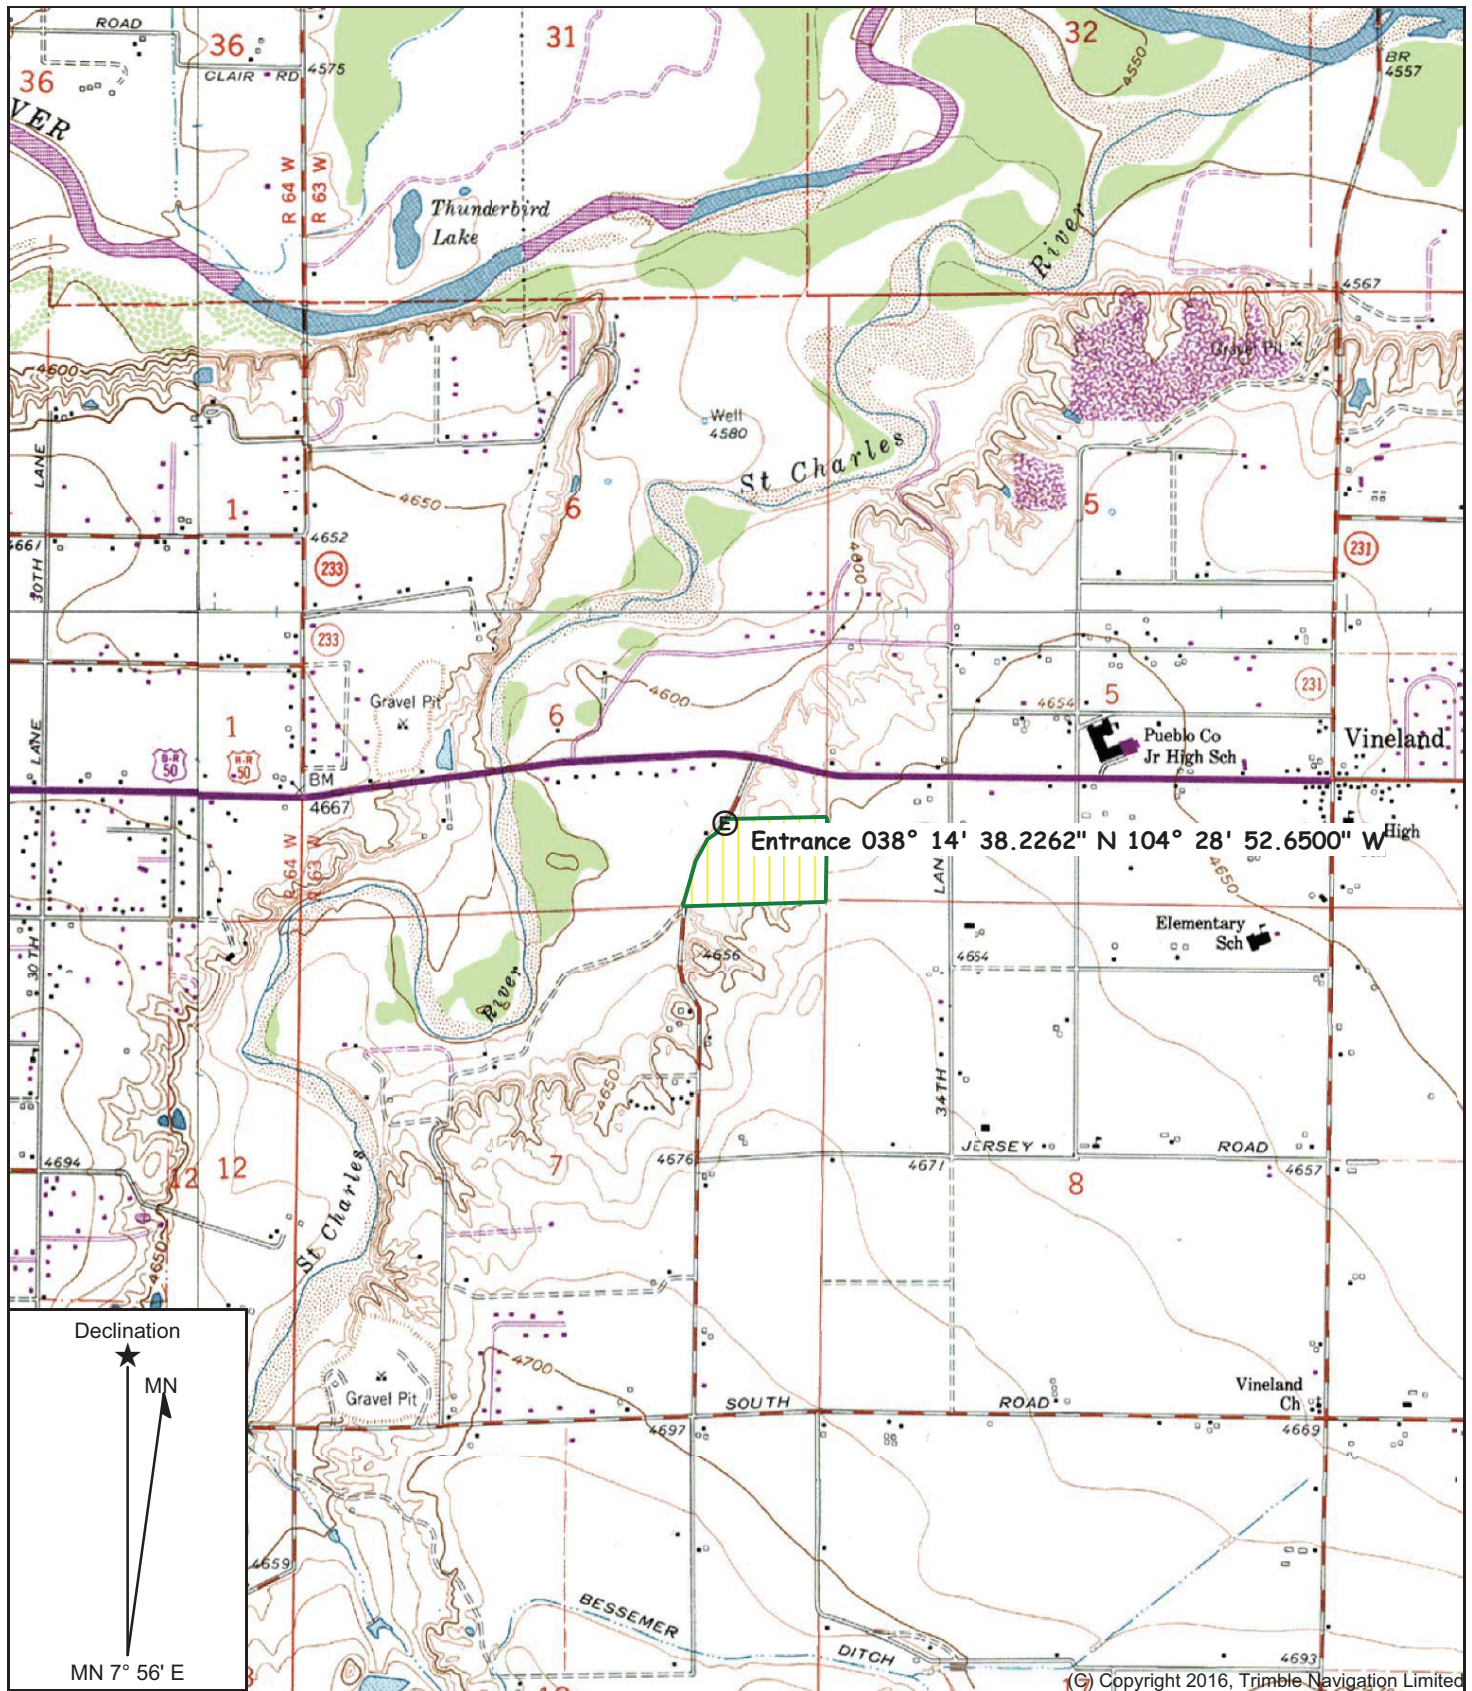


Quad. Name: VINELAND (CO)  
 Date: 07/10/17  
 Scale: 1 inch = 2,000 ft.

PARTS OF THE SE/4SE/4, SEC. 6,  
 T-21-S, R-63-W, 6TH P.M., PUEBLO  
 COUNTY, COLORADO

**COLORADO BACKHOE SERVICE**  
**THE ORR PIT**  
**MAP EXHIBIT B VICINITY MAP**

(C) Copyright 2016, Trimble Navigation Limited



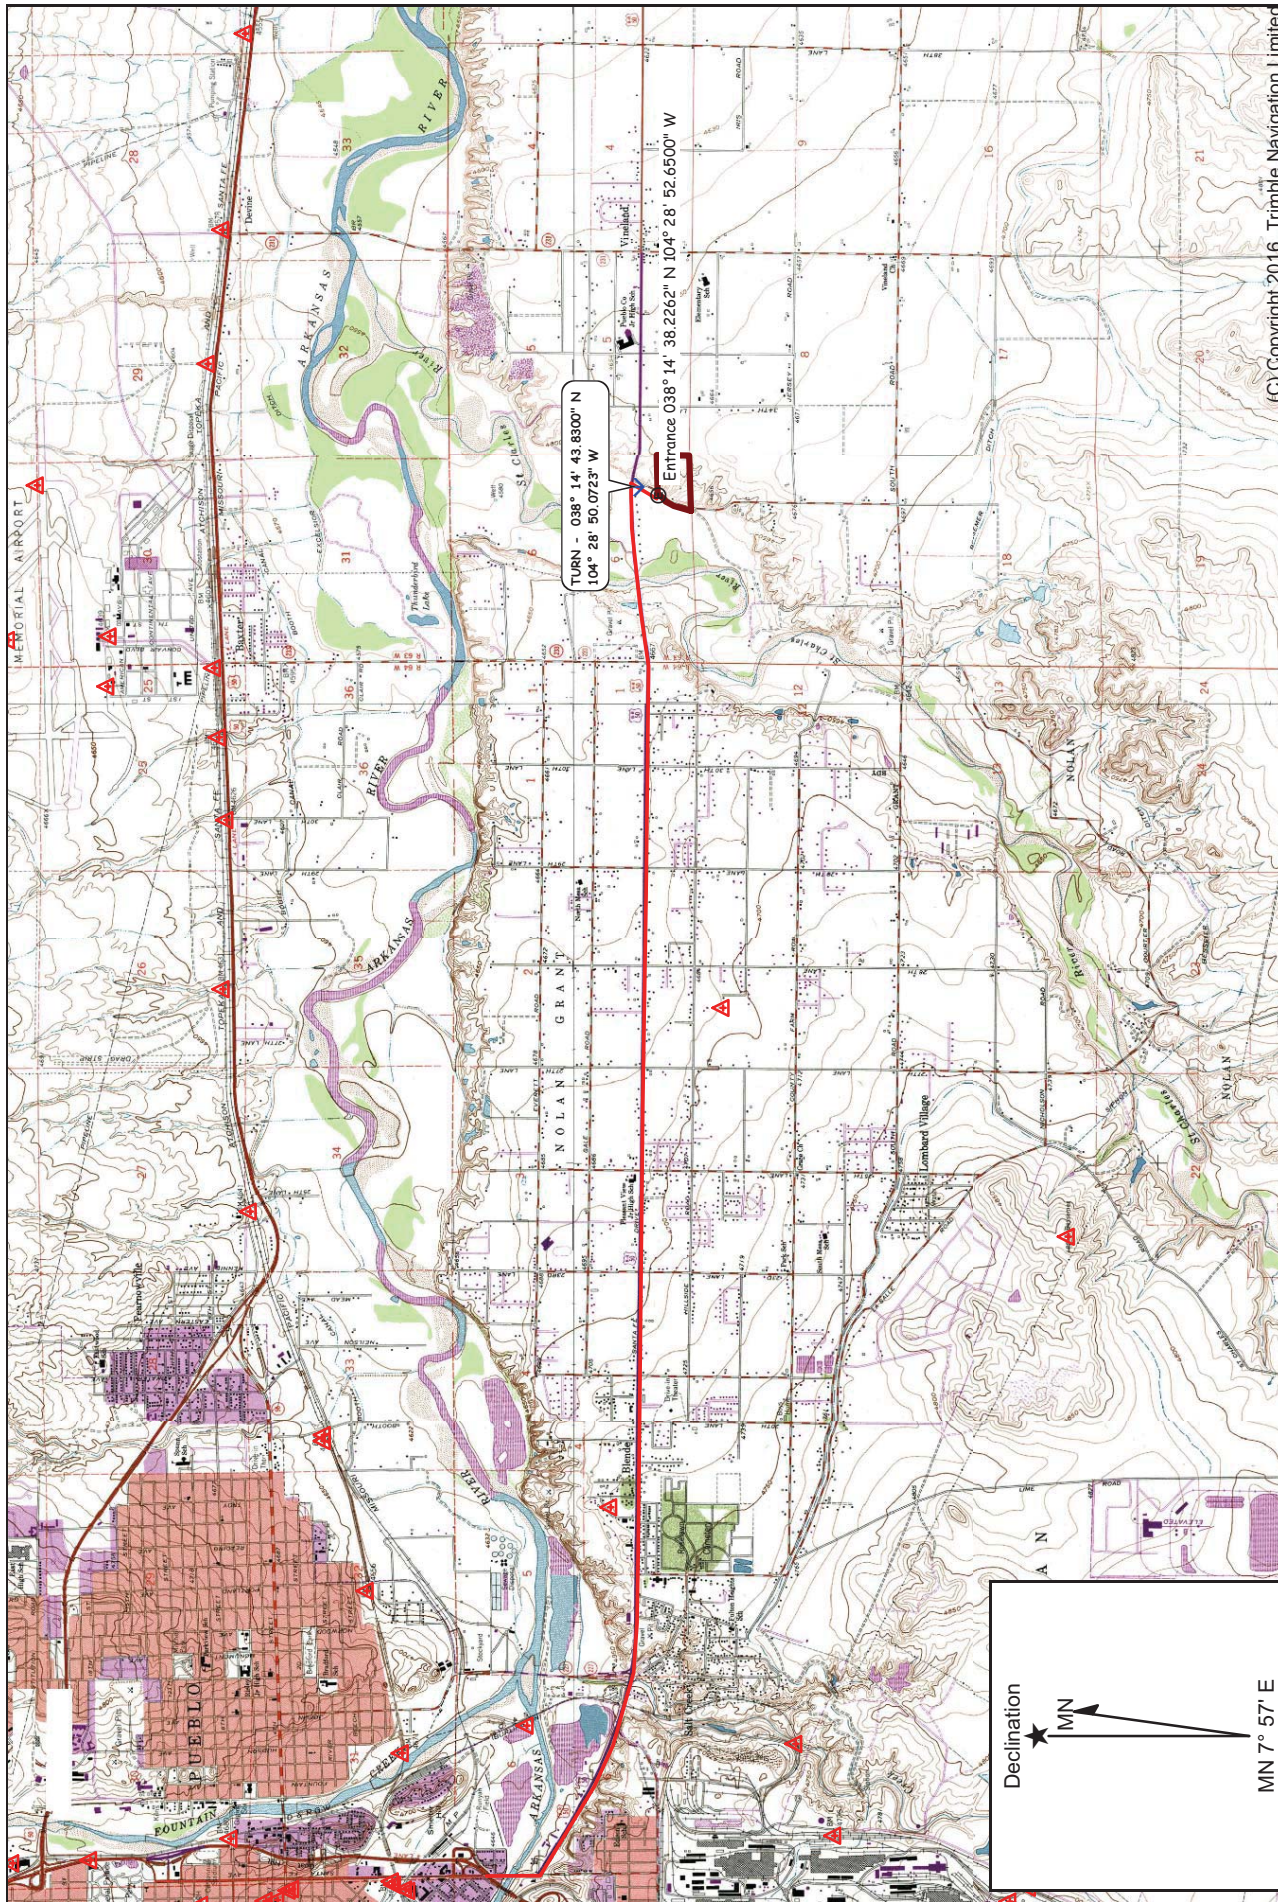

(C) Copyright 2016, Trimble Navigation Limited

**COLORADO BACKHOE SERVICE**  
**THE ORR PIT**  
**MAP EXHIBIT B-1 LOCATION MAP**

Quad. Name: SOUTHEAST PUEBLO  
(CO)  
Date: 07/14/17  
Scale: 1 inch = 5 000 ft

(C) Copyright 2016, Trimble Navigation Limited



COLORADO BACKHOE SERVICE

THE ORR PIT  
PRE-MINING MAP - EXHIBIT C

PART OF THE SE/4 SE/4, SECTION 6,  
TOWNSHIP 21 SOUTH, RANGE 63 WEST, 6TH P.M.,  
PUEBLO COUNTY, COLORADO

OWNERS WITHIN 200 ft.

- Justin Joseph  
1144 33RD LN  
Pueblo, CO 81006
- Carl D. Prutch  
9 Casita Ct.  
Pueblo, CO 81005
- Pueblo Charro Association  
1201 33rd Lane  
Pueblo, CO 81006
- Gabi & Henry Baski  
308 LA VISTA RD  
Pueblo, CO 81005
- Michael Phillips  
1269 33rd Lane  
Pueblo, CO 81006
- Carol Bailey  
1218 33rd Lane  
Pueblo, CO 81006
- Kari Joseph  
1171 33rd Lane  
Pueblo, CO 81006
- Robert J. Lucero  
748 E Industrial Blvd  
Pueblo West, CO 81007
- Jennie Martinez  
32948 E US HWY 50  
Pueblo, CO 81006
- Evahelena Jimenez  
33058 E US Highway 50  
Pueblo, CO 81006

ROW Owner with in 200 ft.


- St Charles Mesa Water District  
1397 Aspen Road  
Pueblo, CO 81006
- Black Hills Energy  
105 S. Victoria  
Pueblo, CO 81003
- Qwest Communications  
Attention: ROW  
1801 California St  
Denver, CO 80202
- Board of County Commissioner  
Pueblo County  
215 W. 10th St  
Pueblo, CO 81003

STRUCTURES WITHIN 200 ft.

- Justin Joseph  
wire fences west, south & east  
2 - frame houses  
Gabi & Henry Baski  
wooden shed
- Kari Joseph  
wooden shed  
fences  
house  
Carol Bailey  
house
- Pueblo County Road Department  
County Road (33rd lane)
- Black Hills Electric  
Powerline (east side)
- St. Charles Water District  
Water line (under 33rd Ln.)
- Qwest Communications  
Burried telephone line (west side of 33rd Ln.)


VEGETATION ON SITE

- Western wheatgrass
- Switchgrass
- Plains Bluegrass
- miscellaneous perined grasses
- weeds

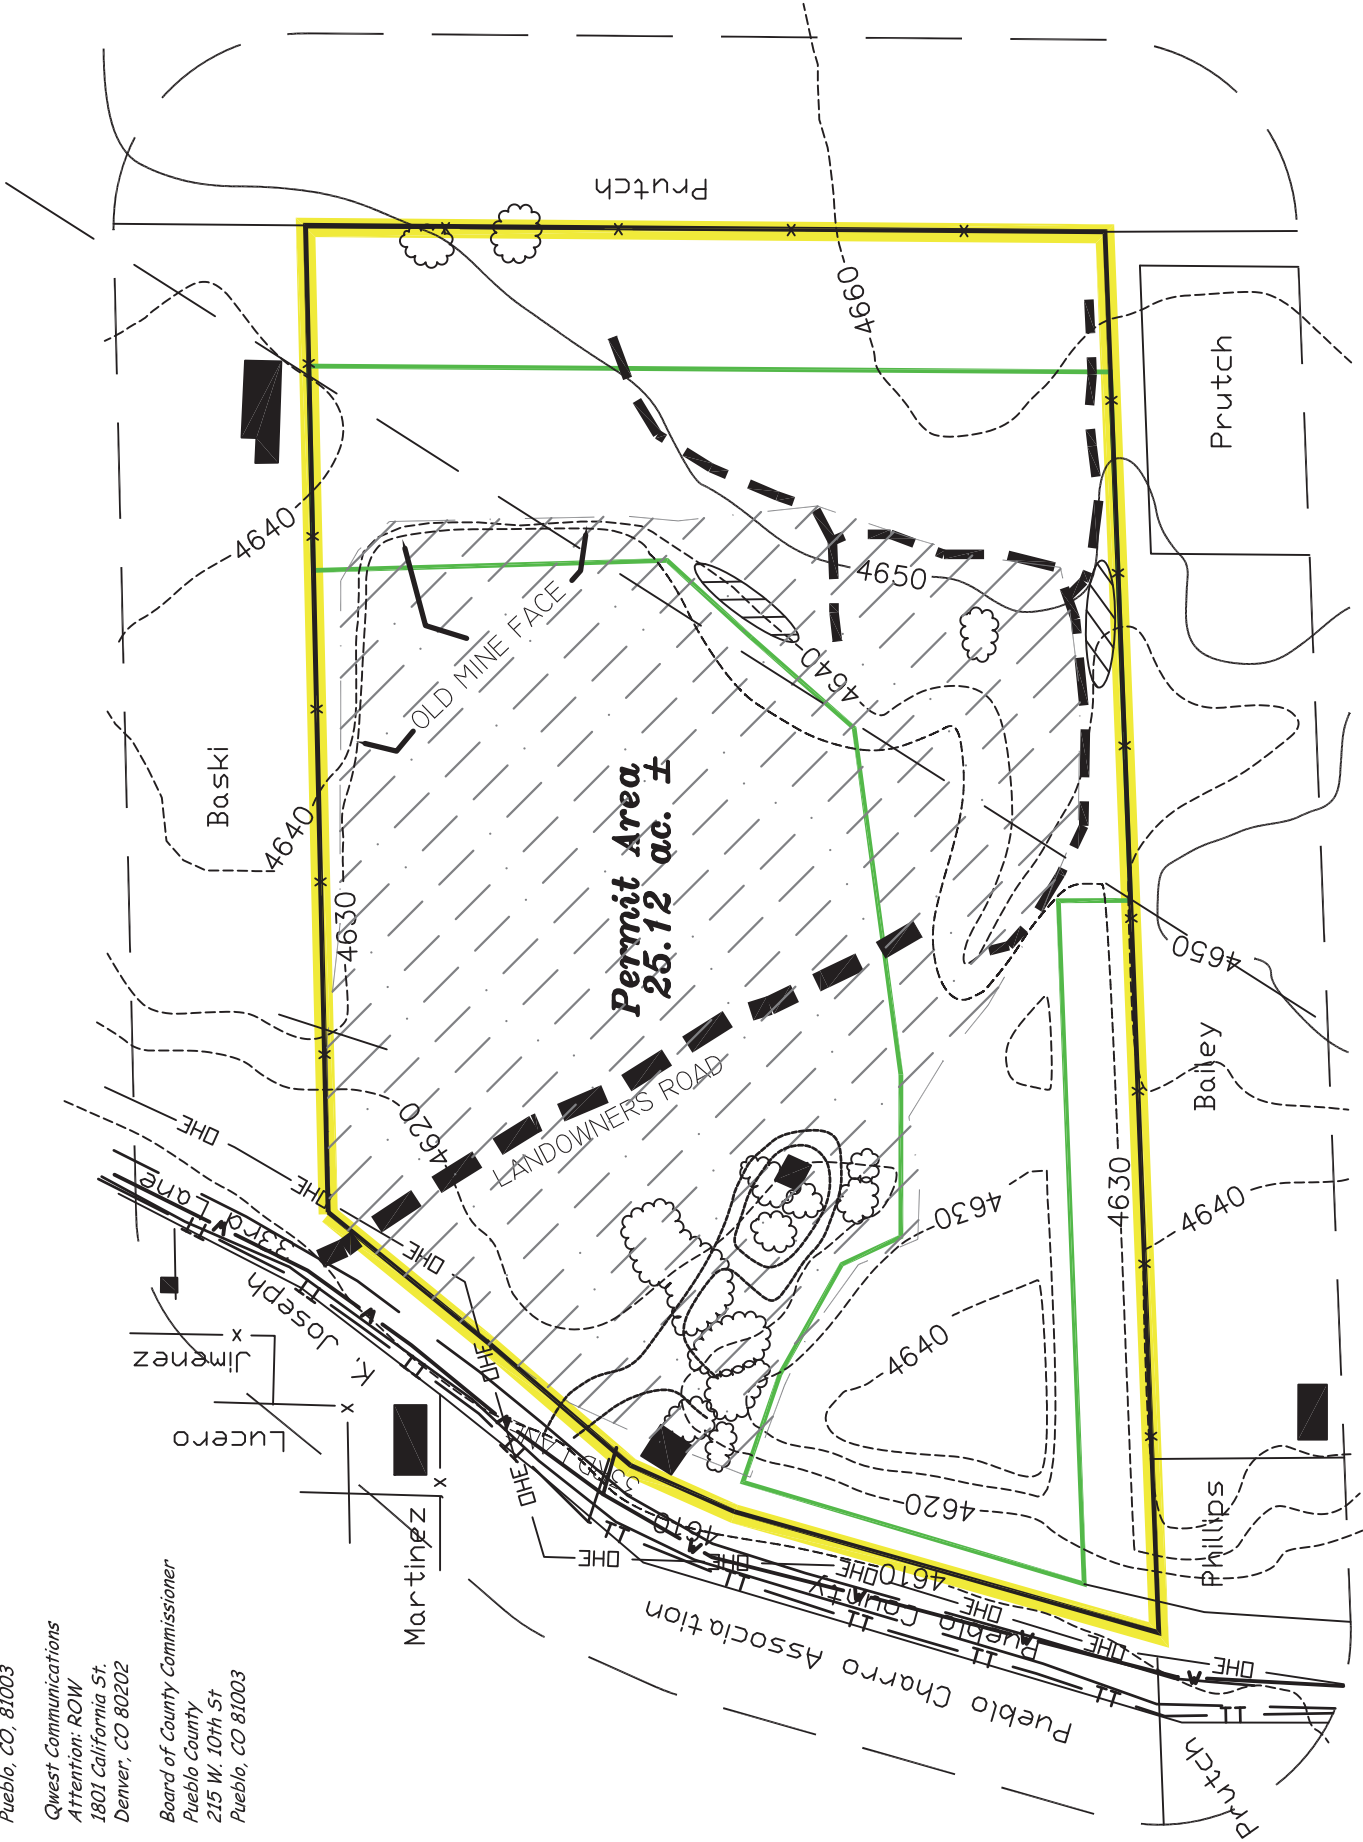

LEGEND

- PERMIT LINE/AFFECTED LANDS
- 110 PERMIT LINE/AFFECTED LANDS
- 200 FOOT LINE
- EXISTING ROADS
- FENCE
- OVERHEAD ELECTRIC
- COMMUNICATION LINE
- WATER LINE
- Building
- PRE-LAW MINING AREA - 13.75 ac ±
- TREES/SHRUBS

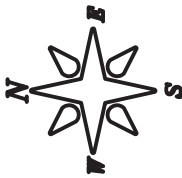

SCALE 1"=200'  
CONTOUR INTERVAL: 10 FEET

DATE: JUL 13, 2017 - 11:00:45

| DATE    | DESCRIPTION                        | BY       |
|---------|------------------------------------|----------|
| 09/2009 | 110 (C) PERMIT APPROVED            | CBS/ENV. |
| 07/2017 | CONVERSION TO 112 TO ADD 15.13 AC. | CBS/ENV. |
|         |                                    |          |
|         |                                    |          |
|         |                                    |          |

  
PREPARED BY ENVIRONMENT, INC.  
7885 VANCE DR. # 205A  
ARVADA, CO 80003  
(303) 423-7297

COLORADO BACKHOE SERVICE

THE ORR PIT  
MINING PLAN MAP – EXHIBIT C-1

PART OF THE SE/4 SE/4, SECTION 6,  
TOWNSHIP 21 SOUTH, RANGE 63 WEST, 6TH P.M.,  
PUEBLO COUNTY, COLORADO

OWNERS WITHIN 200 ft.

Justin Joseph  
1144 33RD LN  
Pueblo, CO 81006

Carl D. Prutch  
9 Casita Ct.  
Pueblo, CO 81005

Pueblo Charro Association  
1201 33rd Lane  
Pueblo, CO 81006

Gabi & Henry Baski  
308 LA VISTA RD  
Pueblo, CO 81005

Michael Phillips  
1269 33rd Lane  
Pueblo, CO 81006

Carol Bailey  
1218 33rd Lane  
Pueblo, CO 81006

Kari Joseph  
1171 33rd Lane  
Pueblo, CO 81006

Robert J. Lucero  
748 E Industrial Blvd  
Pueblo West, CO 81007

Jennie Martinez  
32948 E US HWY 50  
Pueblo, CO 81006

Evahelena Jimenez  
33058 E US Highway 50  
Pueblo, CO 81006

ROW Owner with in 200 ft.

St Charles Mesa Water District  
1397 Aspen Road  
Pueblo, CO 81006

Black Hills Energy  
105 S. Victoria  
Pueblo, CO, 81003

Qwest Communications  
Attention: ROW  
1801 California St.  
Denver, CO 80202

Board of County Commissioner  
Pueblo County  
215 W. 10th St  
Pueblo, CO 81003

STRUCTURES WITHIN 200 ft.

Justin Joseph  
wire fences west, south & east  
2 – frame houses  
Gabi & Henry Baski  
wooden shed  
Kari Joseph  
wooden shed  
fences  
house  
Carol Bailey  
house

Pueblo County Road Department  
County Road (33rd lane)



Black Hills Electric  
Powerline (east side)

St. Charles Water District  
Water line (under 33rd Ln.)

Qwest Communications  
Buried telephone line (west side of 33rd Ln.)

VEGETATION ON SITE

Western wheatgrass  
Switchgrass  
Plains Bluegrass  
miscellaneous perineal grasses  
weeds

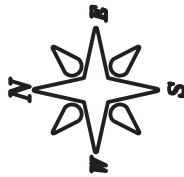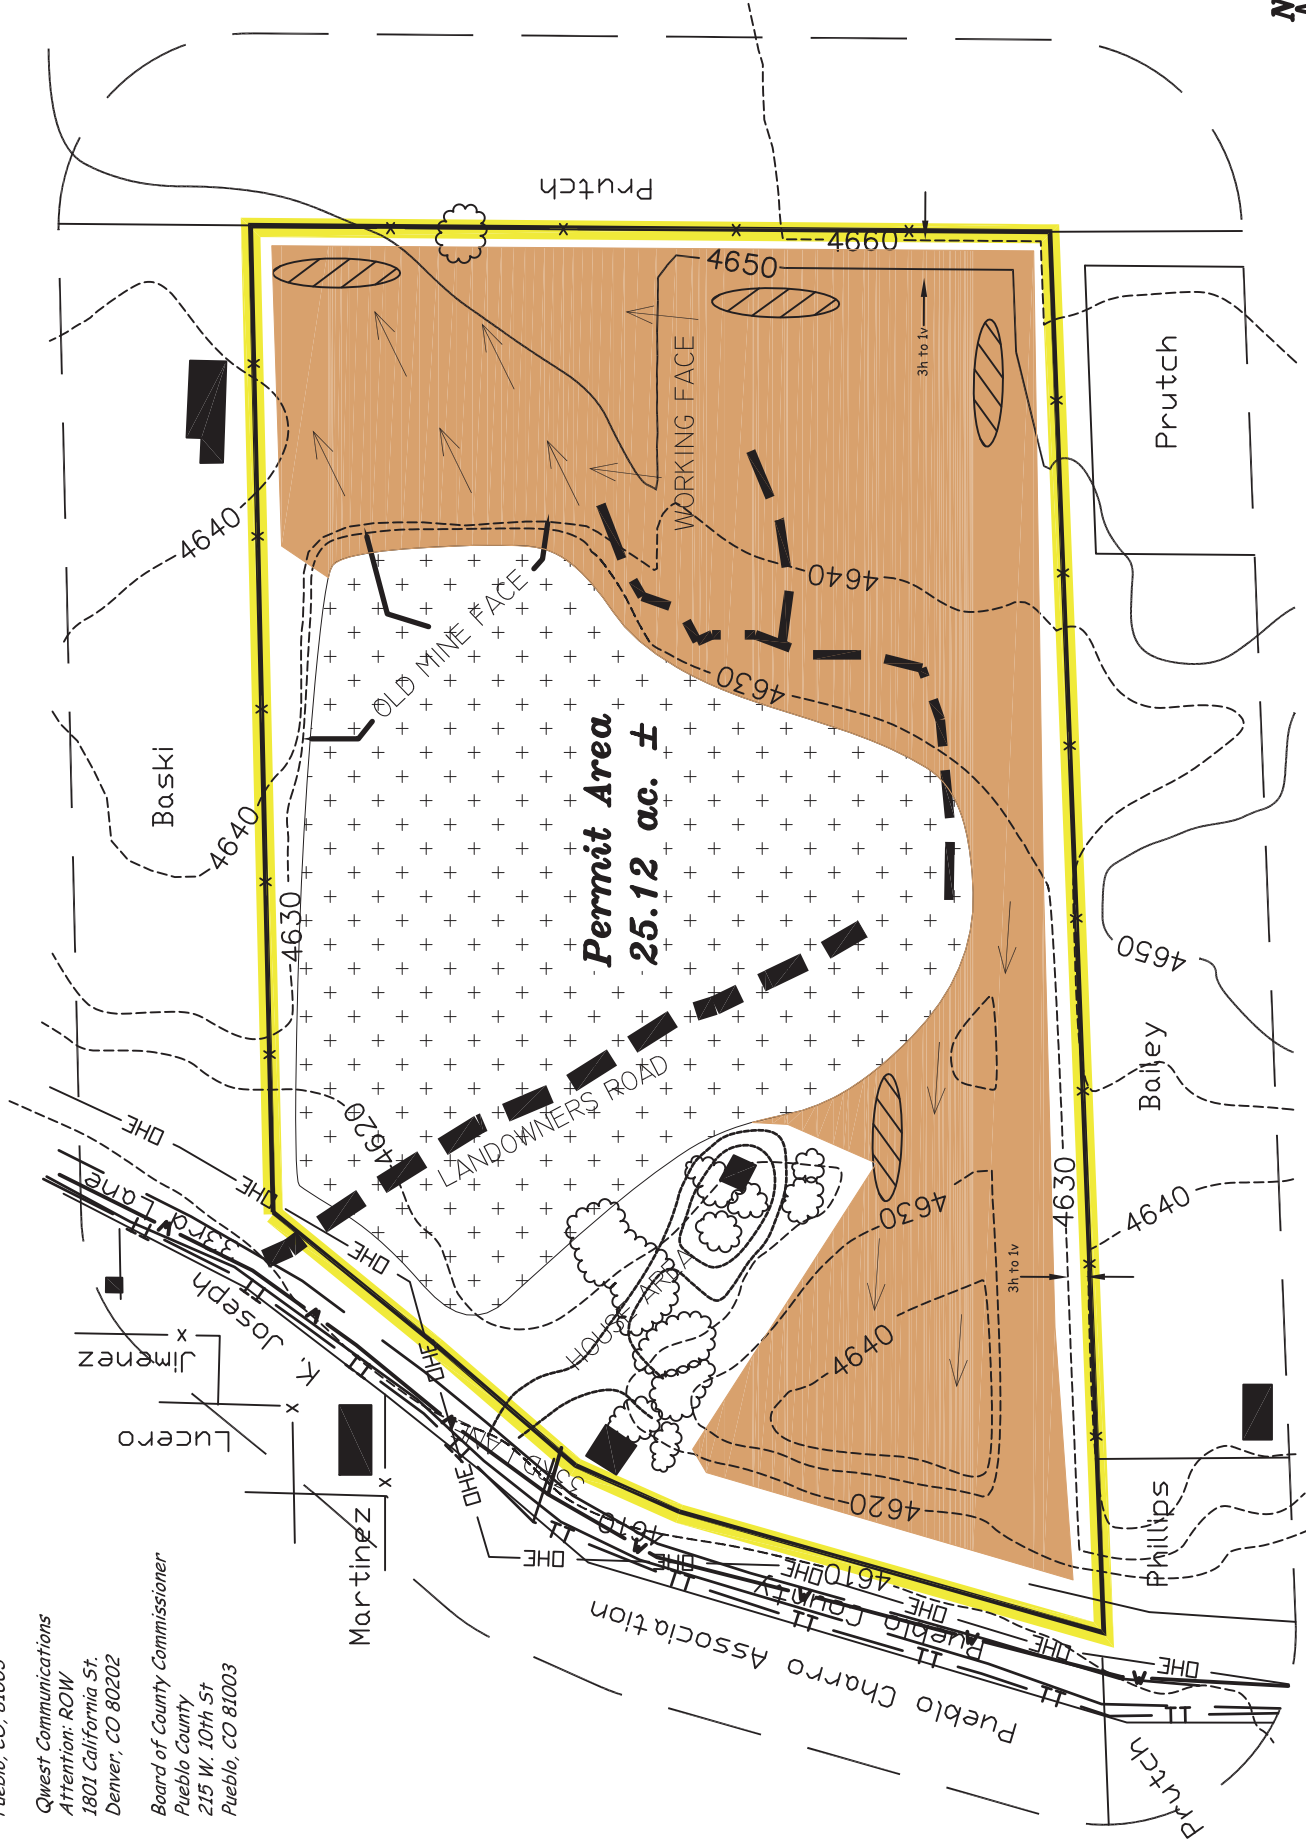

LEGEND

- PERMIT LINE/AFFECTED LANDS
- 110 PERMIT LINE/AFFECTED LANDS
- 200 FOOT LINE
- EXISTING ROADS
- FENCE
- OVERHEAD ELECTRIC
- COMMUNICATION LINE
- WATER LINE
- Building
- PLANT SITE/STOCKPILE AREA – 8.85 AC. ±
- TOPSOIL PILES APPROX. LOCATION
- MINING DIRECTION
- MINING AREA – 11.40 Ac ±
- TREES/SHRUBS



SCALE 1"=200'  
CONTOUR INTERVAL: 10 FEET

DATE: JUL 14, 2017 – 09:52:50

| DATE    | DESCRIPTION                        | BY       |
|---------|------------------------------------|----------|
| 09/2009 | 110 (C) PERMIT APPROVED            | CBS/ENV. |
| 07/2017 | CONVERSION TO 112 TO ADD 15.13 AC. | CBS/ENV. |
|         |                                    |          |
|         |                                    |          |
|         |                                    |          |

PREPARED BY ENVIRONMENT, INC.  
7885 VANCE DR. # 205A  
ARVADA, CO 80003  
(303) 423-7297

COLORADO BACKHOE SERVICE

THE ORR PIT  
RECLAMATION PLAN MAP – EXHIBIT F

PART OF THE SE/4 SE/4, SECTION 6,  
TOWNSHIP 21 SOUTH, RANGE 63 WEST, 6TH P.M.,  
PUEBLO COUNTY, COLORADO

OWNERS WITHIN 200 ft.

Justin Joseph  
1144 33RD LN  
Pueblo, CO 81006

Carl D. Prutch  
9 Casita Ct.  
Pueblo, CO 81005

Pueblo Charro Association  
1201 33rd Lane  
Pueblo, CO 81006

Gabi & Henry Baski  
308 LA VISTA RD  
Pueblo, CO 81005

Michael Phillips  
1269 33rd Lane  
Pueblo, CO 81006

Carol Bailey  
1218 33rd Lane  
Pueblo, CO 81006

Kari Joseph  
1171 33rd Lane  
Pueblo, CO 81006

Robert J. Lucero  
748 E Industrial Blvd  
Pueblo West, CO 81007

Jennie Martinez  
32948 E US HWY 50  
Pueblo, CO 81006

Evahelena Jimenez  
33058 E US Highway 50  
Pueblo, CO 81006

ROW Owner with in 200 ft.

St Charles Mesa Water District  
1397 Aspen Road  
Pueblo, CO 81006

Black Hills Energy  
105 S. Victoria  
Pueblo, CO 81003

Qwest Communications  
Attention: ROW  
1801 California St  
Denver, CO 80202

Board of County Commissioner  
Pueblo County  
215 W. 10th St  
Pueblo, CO 81003



STRUCTURES WITHIN 200 ft.

Justin Joseph  
wire fences west, south & east  
2 - frame houses  
Gabi & Henry Baski  
wooden shed  
Kari Joseph  
wooden shed  
fences  
house  
Carol Bailey  
house

Pueblo County Road Department  
County Road (33rd lane)  
Black Hills Electric  
Powerline (east side)  
St. Charles Water District  
Water line (under 33rd Ln.)  
Qwest Communications  
Burried telephone line (west side of 33rd Ln.)

VEGETATION ON SITE

Western wheatgrass  
Switchgrass  
Plains Bluegrass  
miscellaneous perinial grasses  
weeds

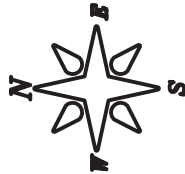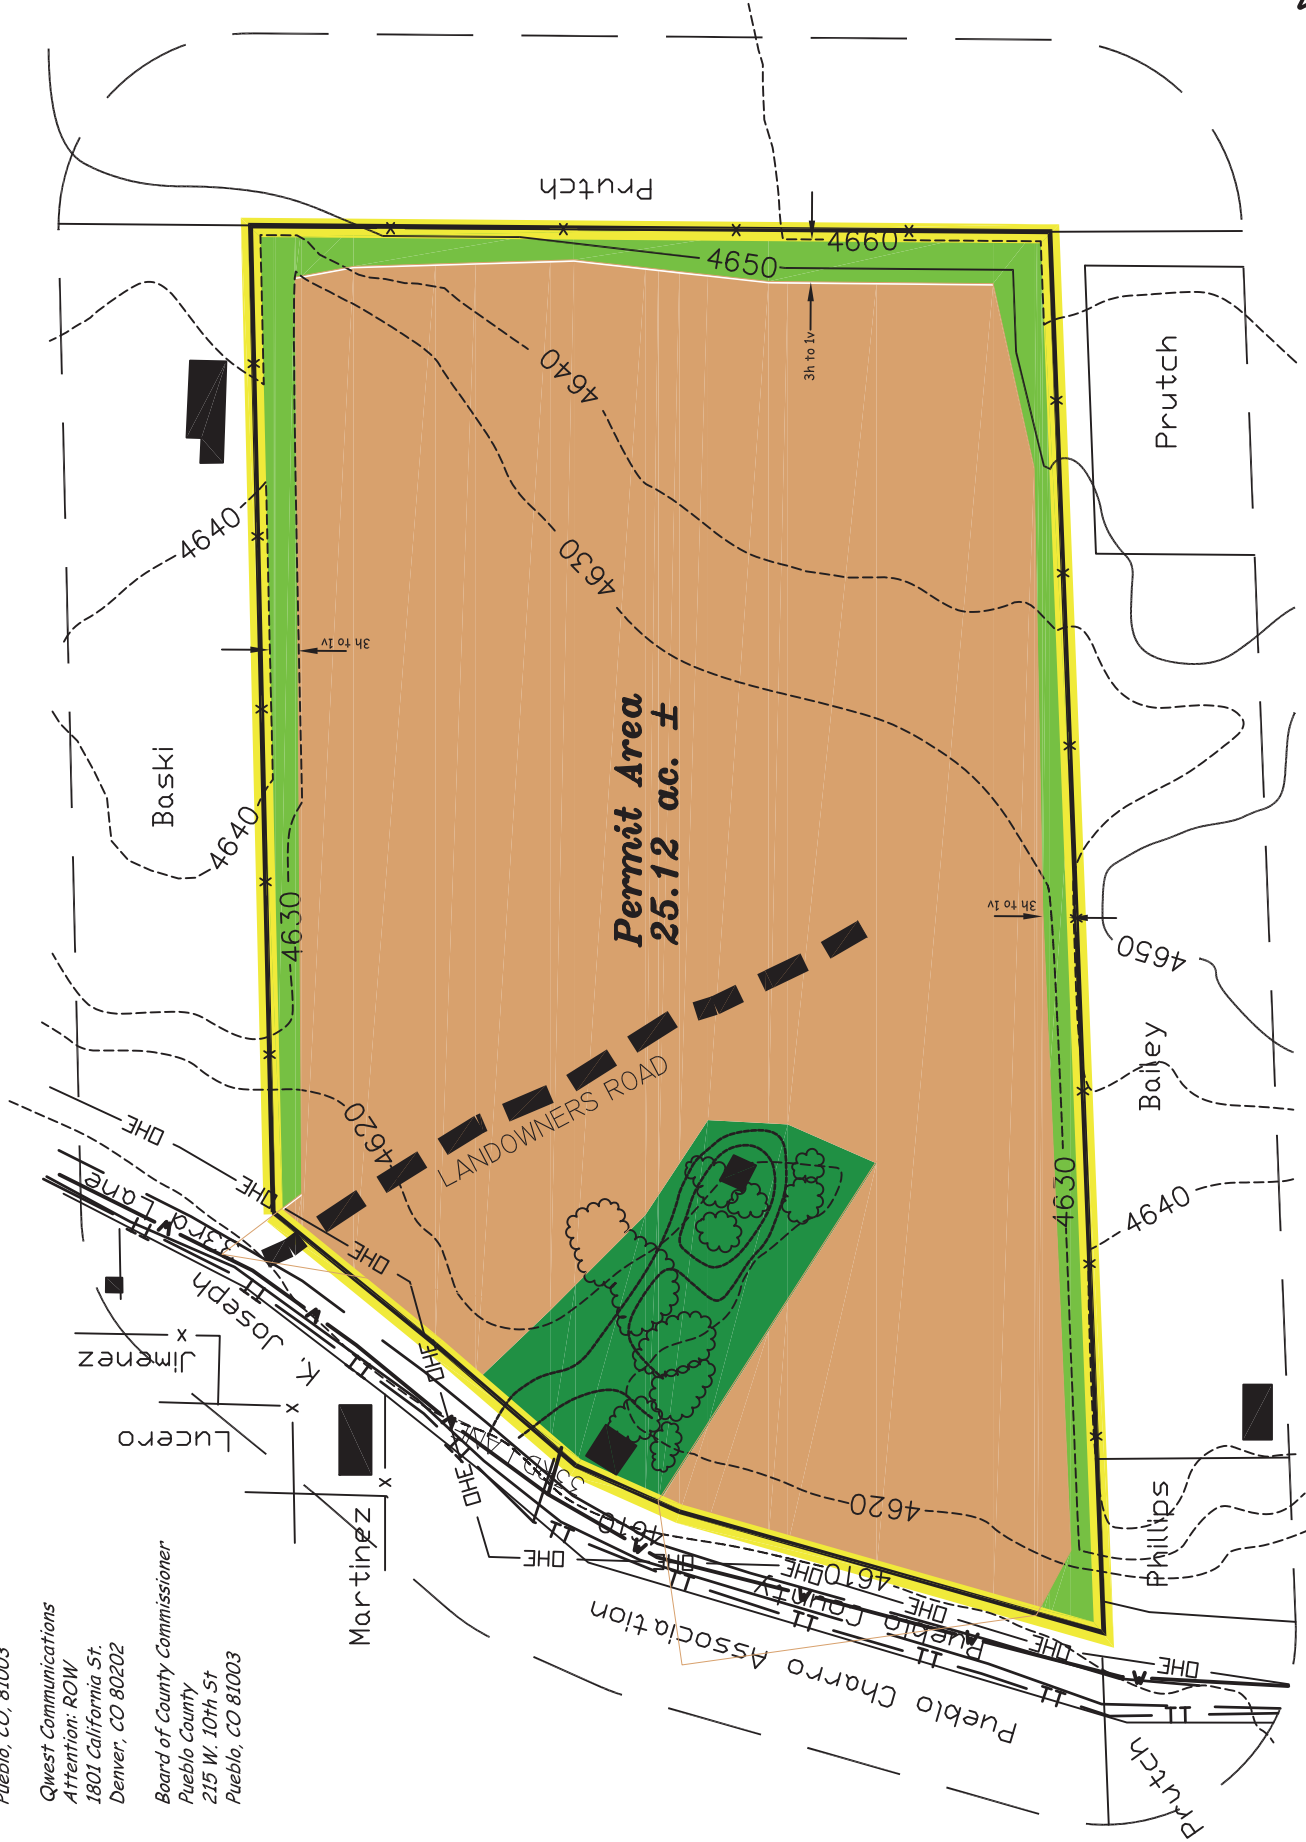

LEGEND

- PERMIT LINE/AFFECTED LANDS
- 200 FOOT LINE
- EXISTING ROADS
- FENCE
- OVERHEAD ELECTRIC
- COMMUNICATION LINE
- WATER LINE
- Building
- SEEDED AREA – 2.83 ac ±
- HOUSE COMPLEX – 1.78 AC. ±
- FARM YARD – 20.51 AC.±
- TREES/SHRUBS



SCALE 1"=200'  
CONTOUR INTERVAL: 10 FEET

DATE: JUL 14, 2017 – 09:57:44

| DATE    | DESCRIPTION                        | BY       |
|---------|------------------------------------|----------|
| 09/2009 | 110 (C) PERMIT APPROVED            | CBS/ENV. |
| 07/2017 | CONVERSION TO 112 TO ADD 15.13 AC. | CBS/ENV. |
|         |                                    |          |
|         |                                    |          |
|         |                                    |          |

PREPARED BY **ENVIRONMENT, INC.**  
7885 VANCE DR. # 205A  
ARVADA, CO 80003  
(303) 423-7297