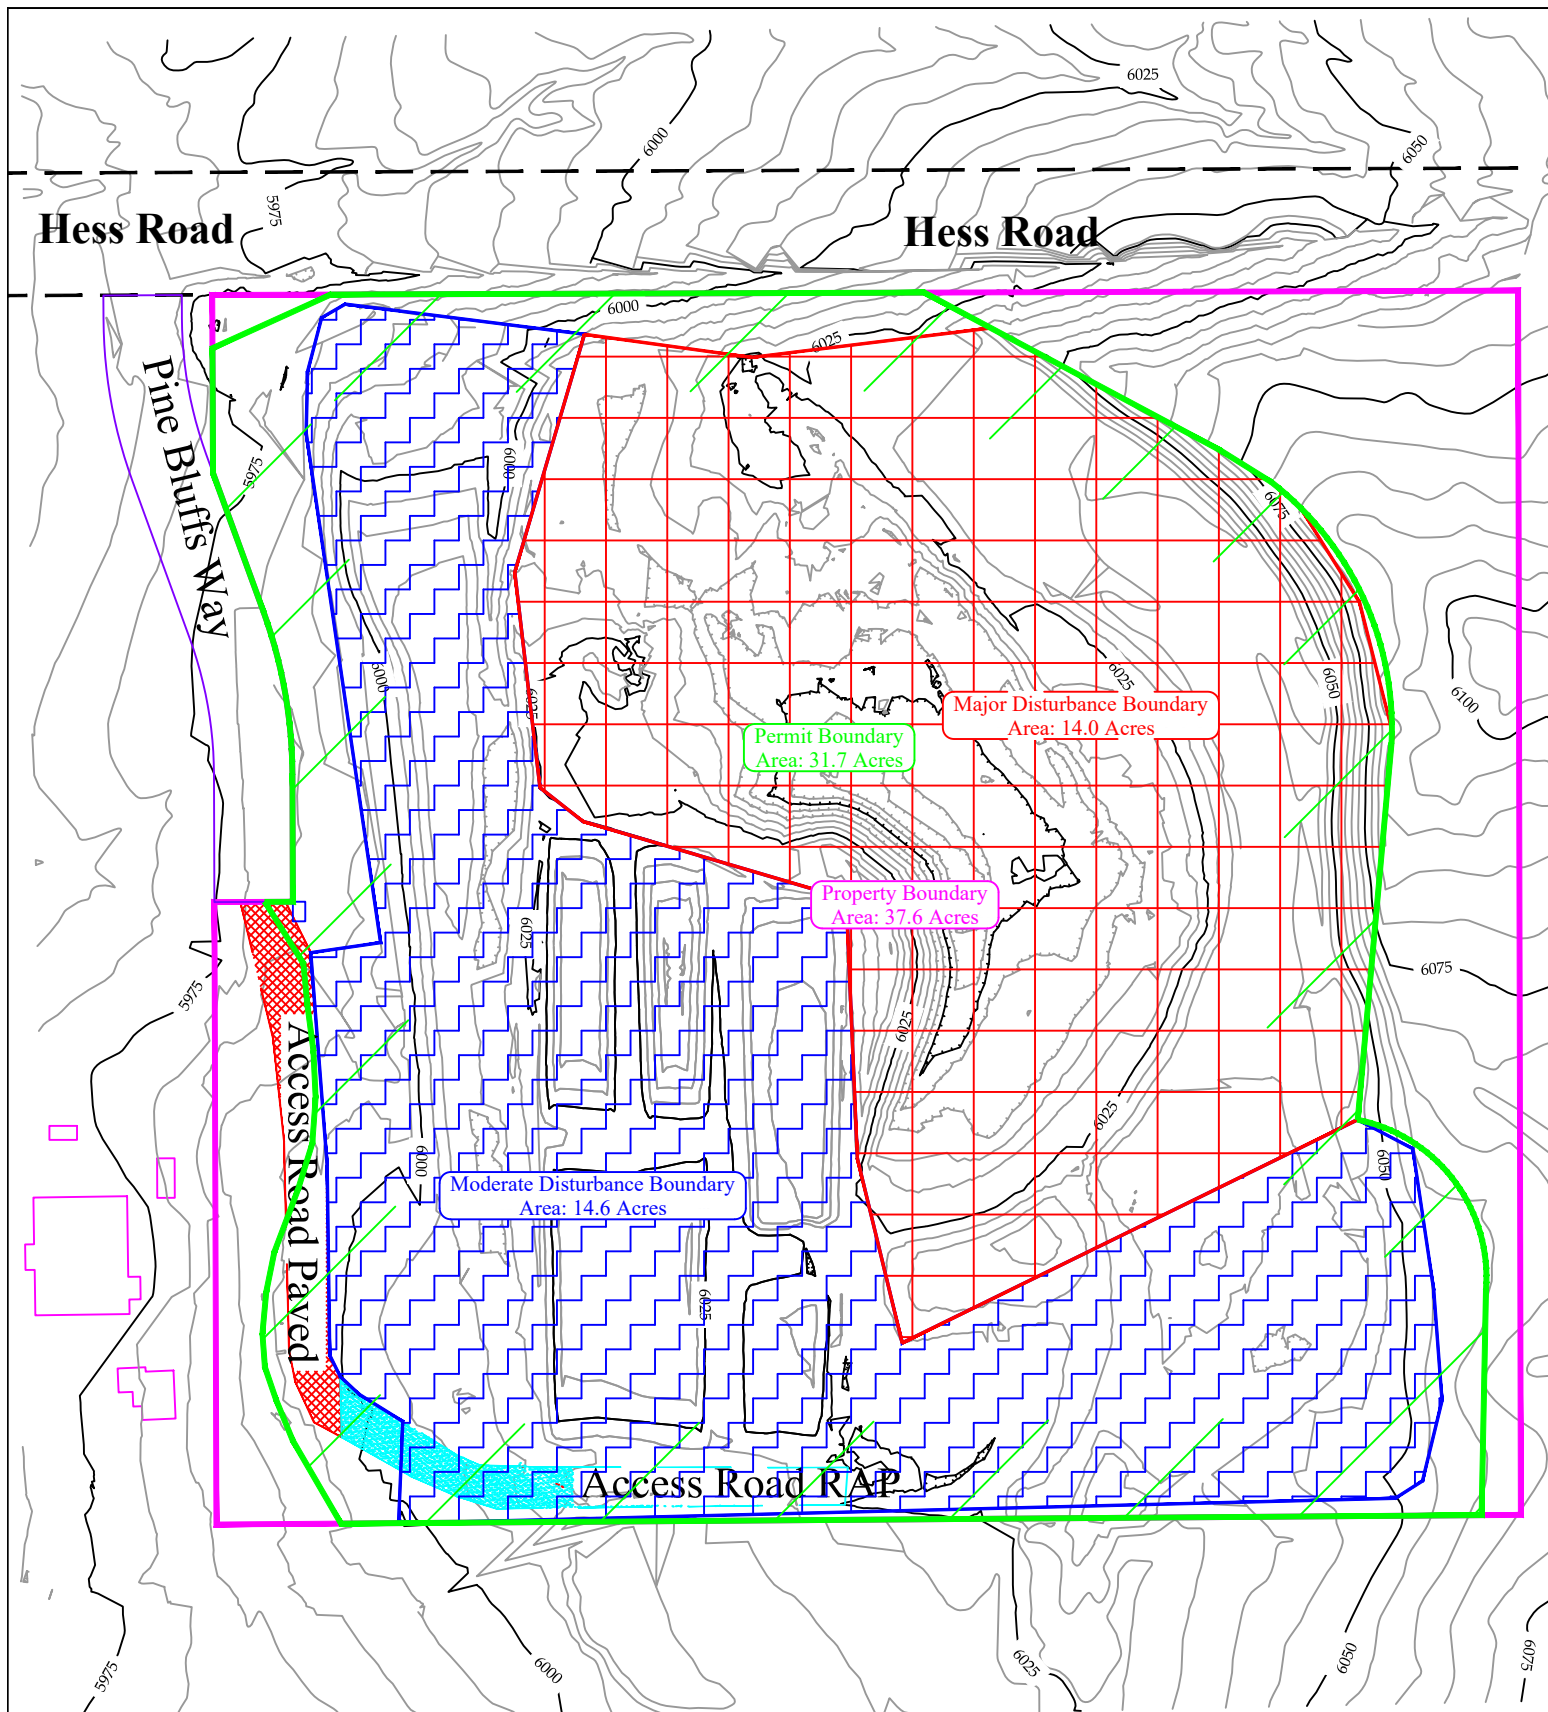


CONFIDENTIAL
THIS DRAWING IS THE PROPERTY OF GENERAL SHALE BRICK, INC.
AND SHALL NOT BE COPIED OR REPRODUCED IN WHOLE OR IN PART
OR DISCLOSED TO ANY THIRD PARTY OR USED IN ANY WAY WITHOUT
THE WRITTEN CONSENT OF GENERAL SHALE BRICK, INC.
DRAWING FILE NAME
Pioneer_2018A.dwg

General Shale Brick, Inc.

1845 W. Dartmouth Ave
Denver, Colorado 80110
Phone (303) 783-3000

DRAWING TITLE

Pioneer Mine
2017-2018 DRMS Annual Report Site Map

CONTOUR INTERVAL:	DRAWING NUMBER:	REVISION:	A	SHT. 1 OF 1
5'	DRAWN BY: Jason E. Matraw	DATE:	January 10, 2017	
	APPROVAL BY:	SCALE:	1"=150'	