




Date: 21/02/2018 10:19:41 AM File: minePlan.dwg User: C:\Users\Bjork\Documents\Bjork\minePlan.dwg Printed By: Steve Tyler

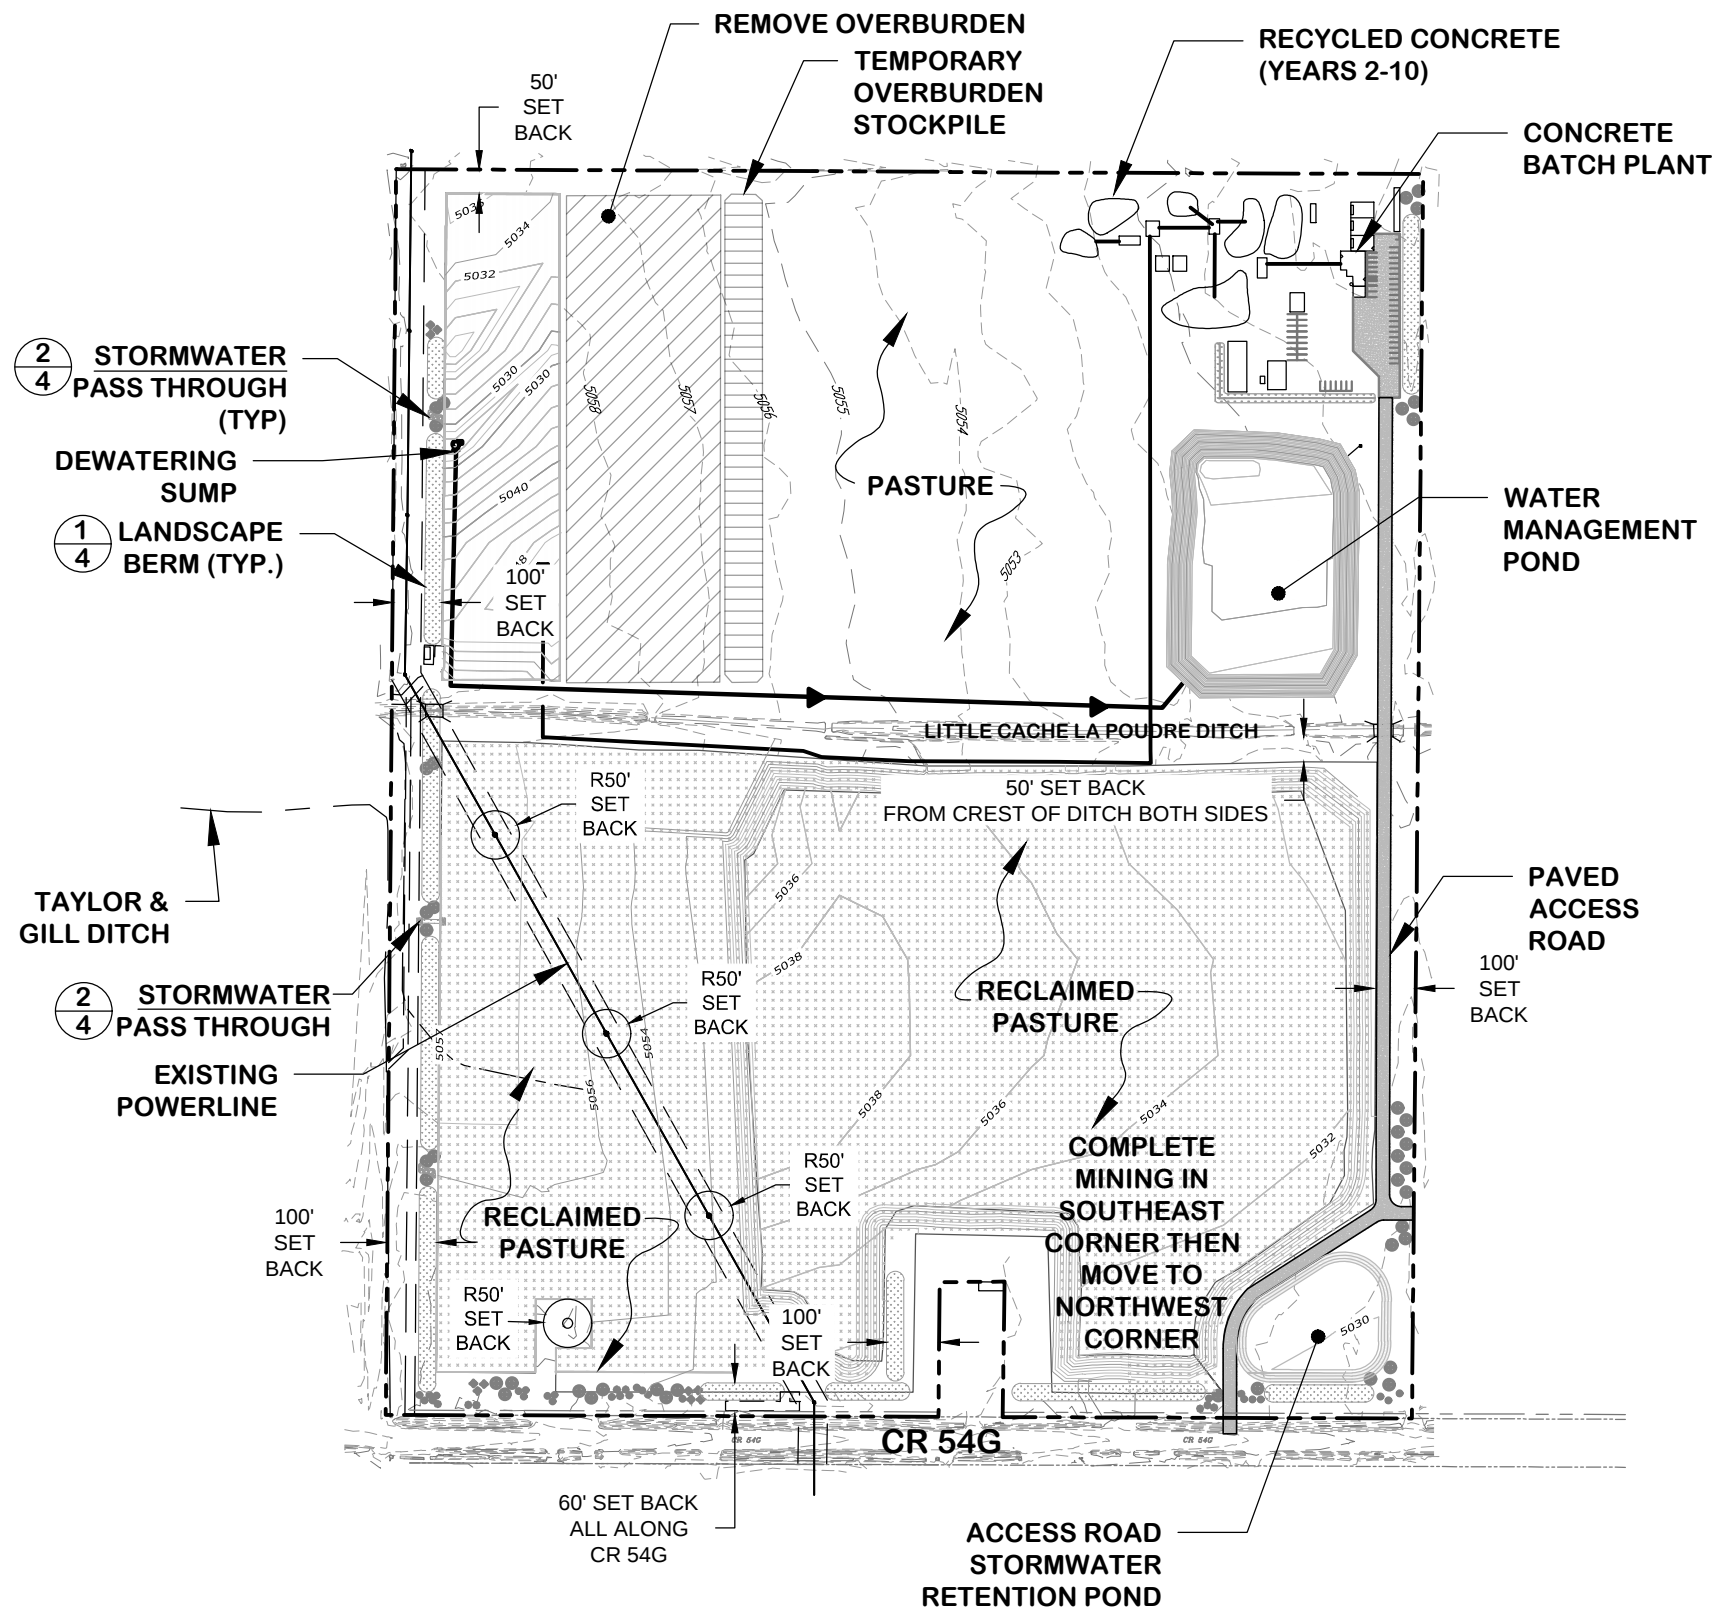



PHASE 3

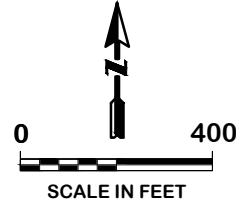



NOTES:  
CONCRETE MIXER TRUCKS, RECYCLED CONCRETE HAULERS AND DELIVERY TRUCKS WILL TRAVEL ALONG THE PAVED ACCESS ROAD.  
WHEEL LOADERS AND ARTICULATED HAULERS (WHEN CONVEYORS IN MAINTENANCE) WILL BE USED ON THE SITE AT THE KNOX PIT ACTIVE MINING AREAS AND IN THE BATCH PLANT YARD.

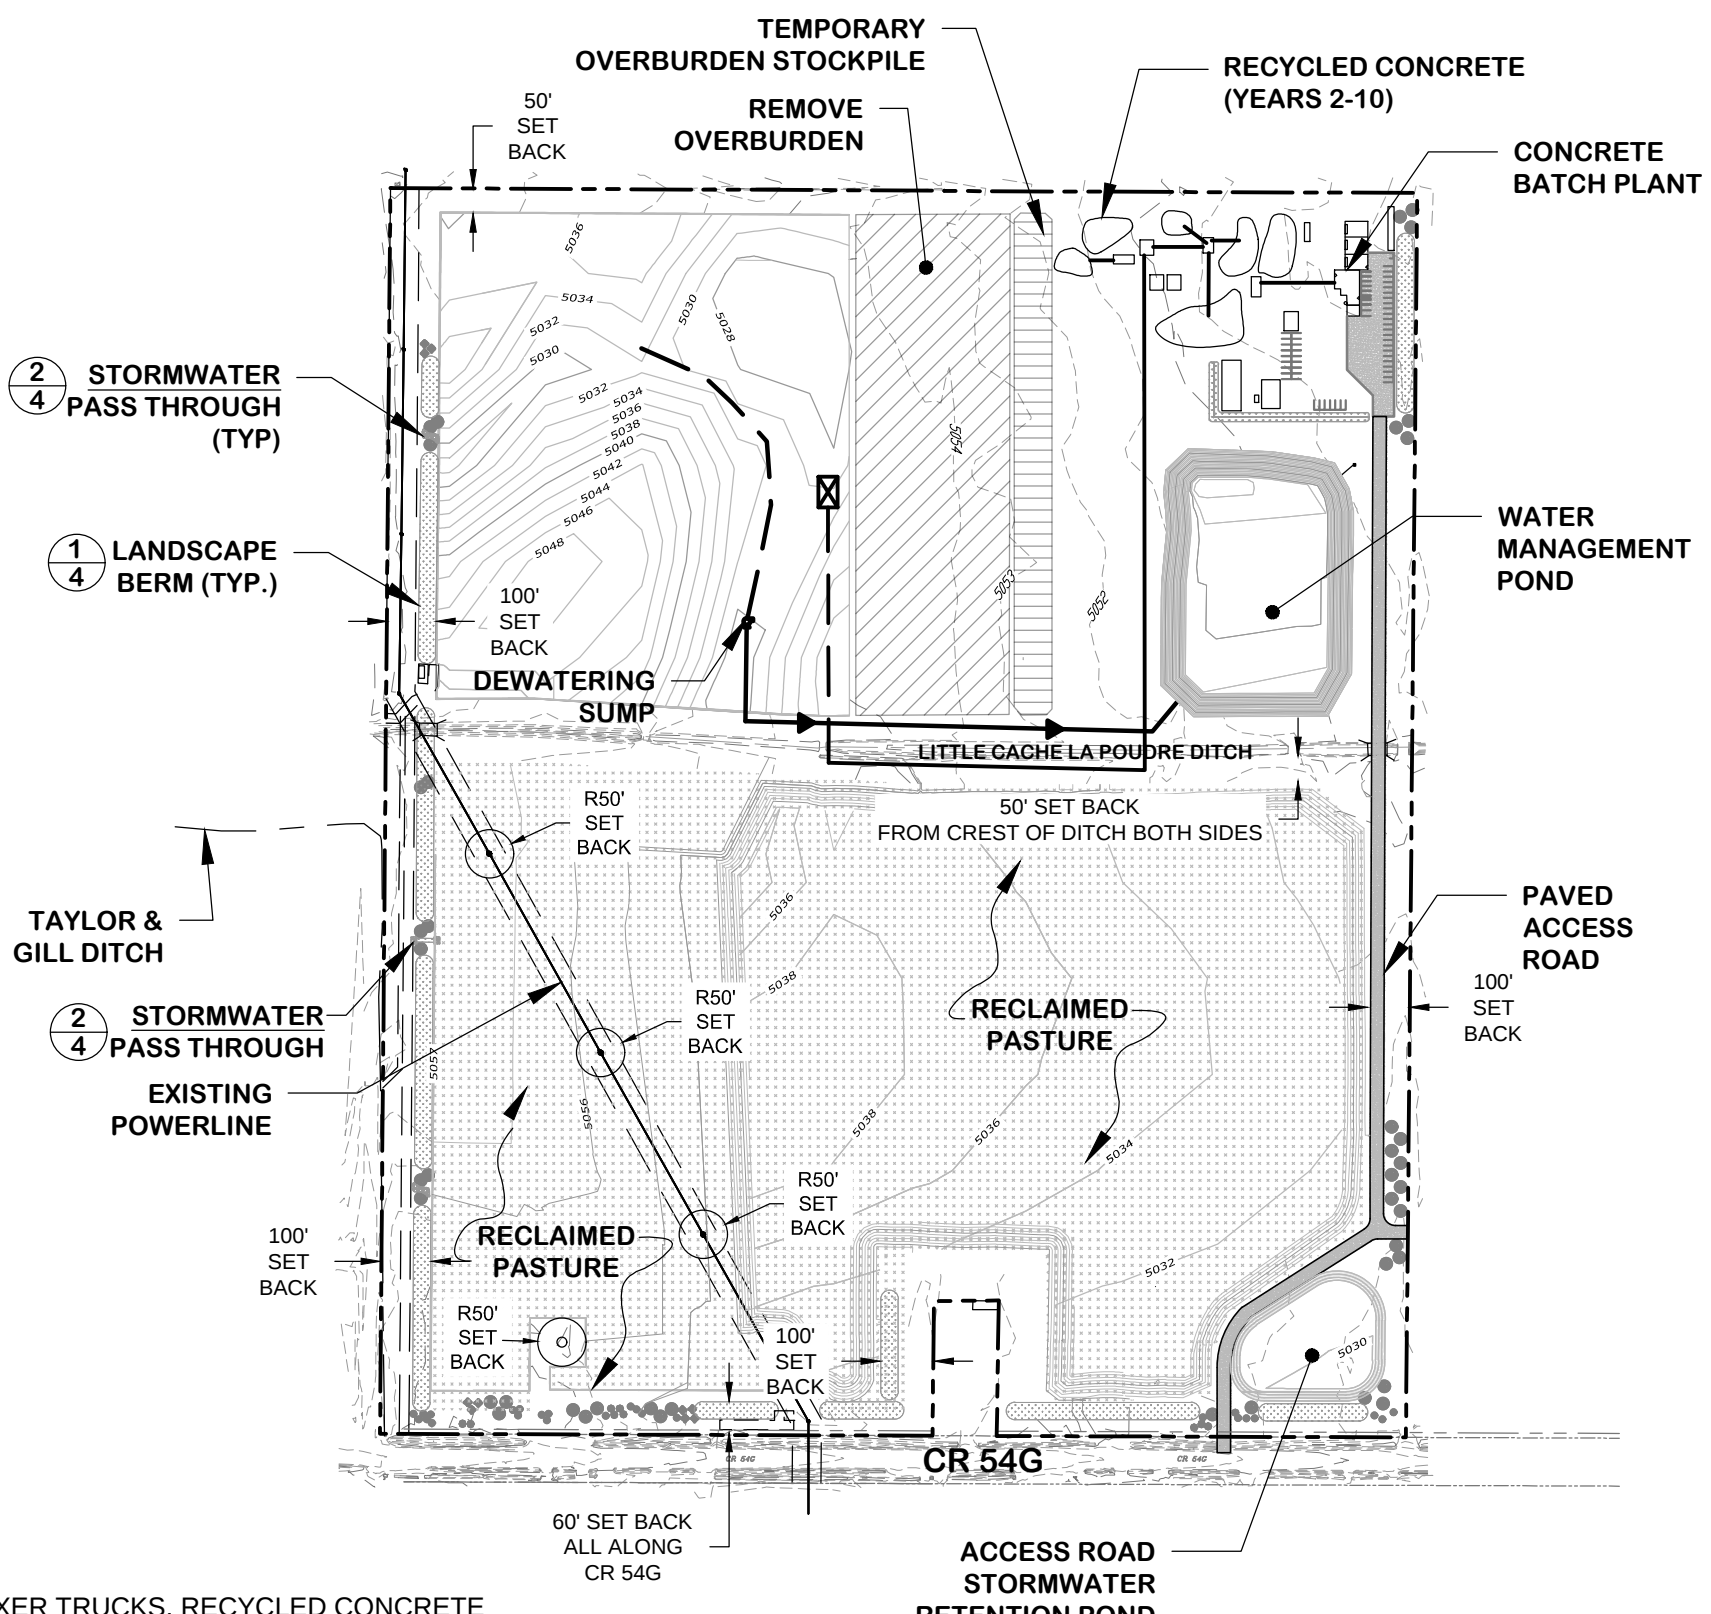





PHASE 4

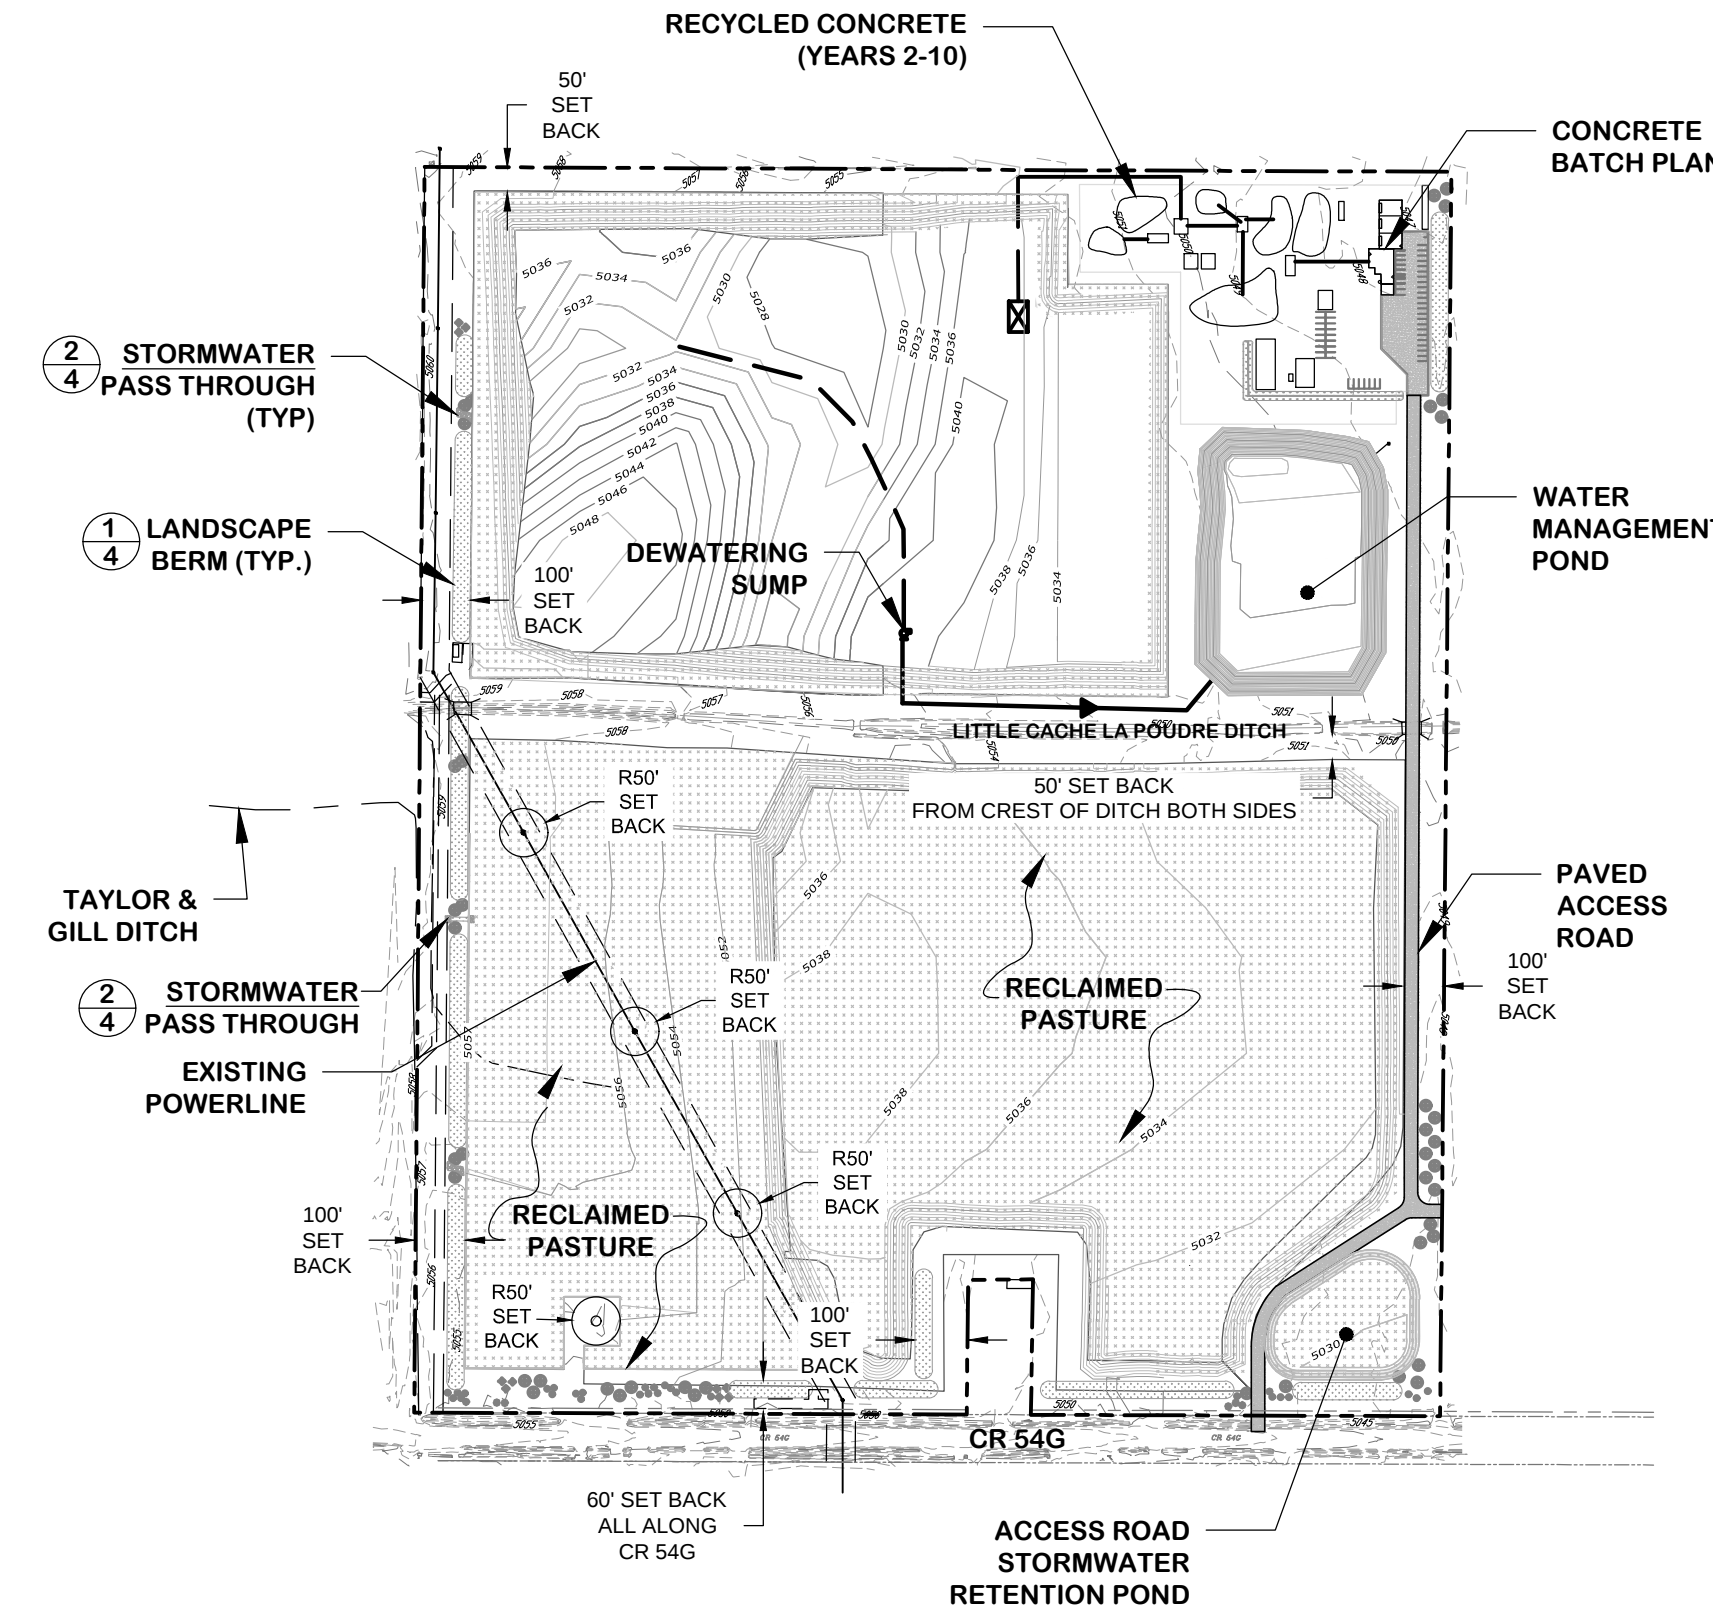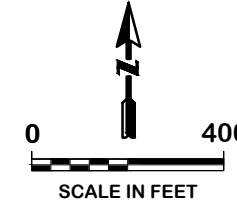


PHASE 5

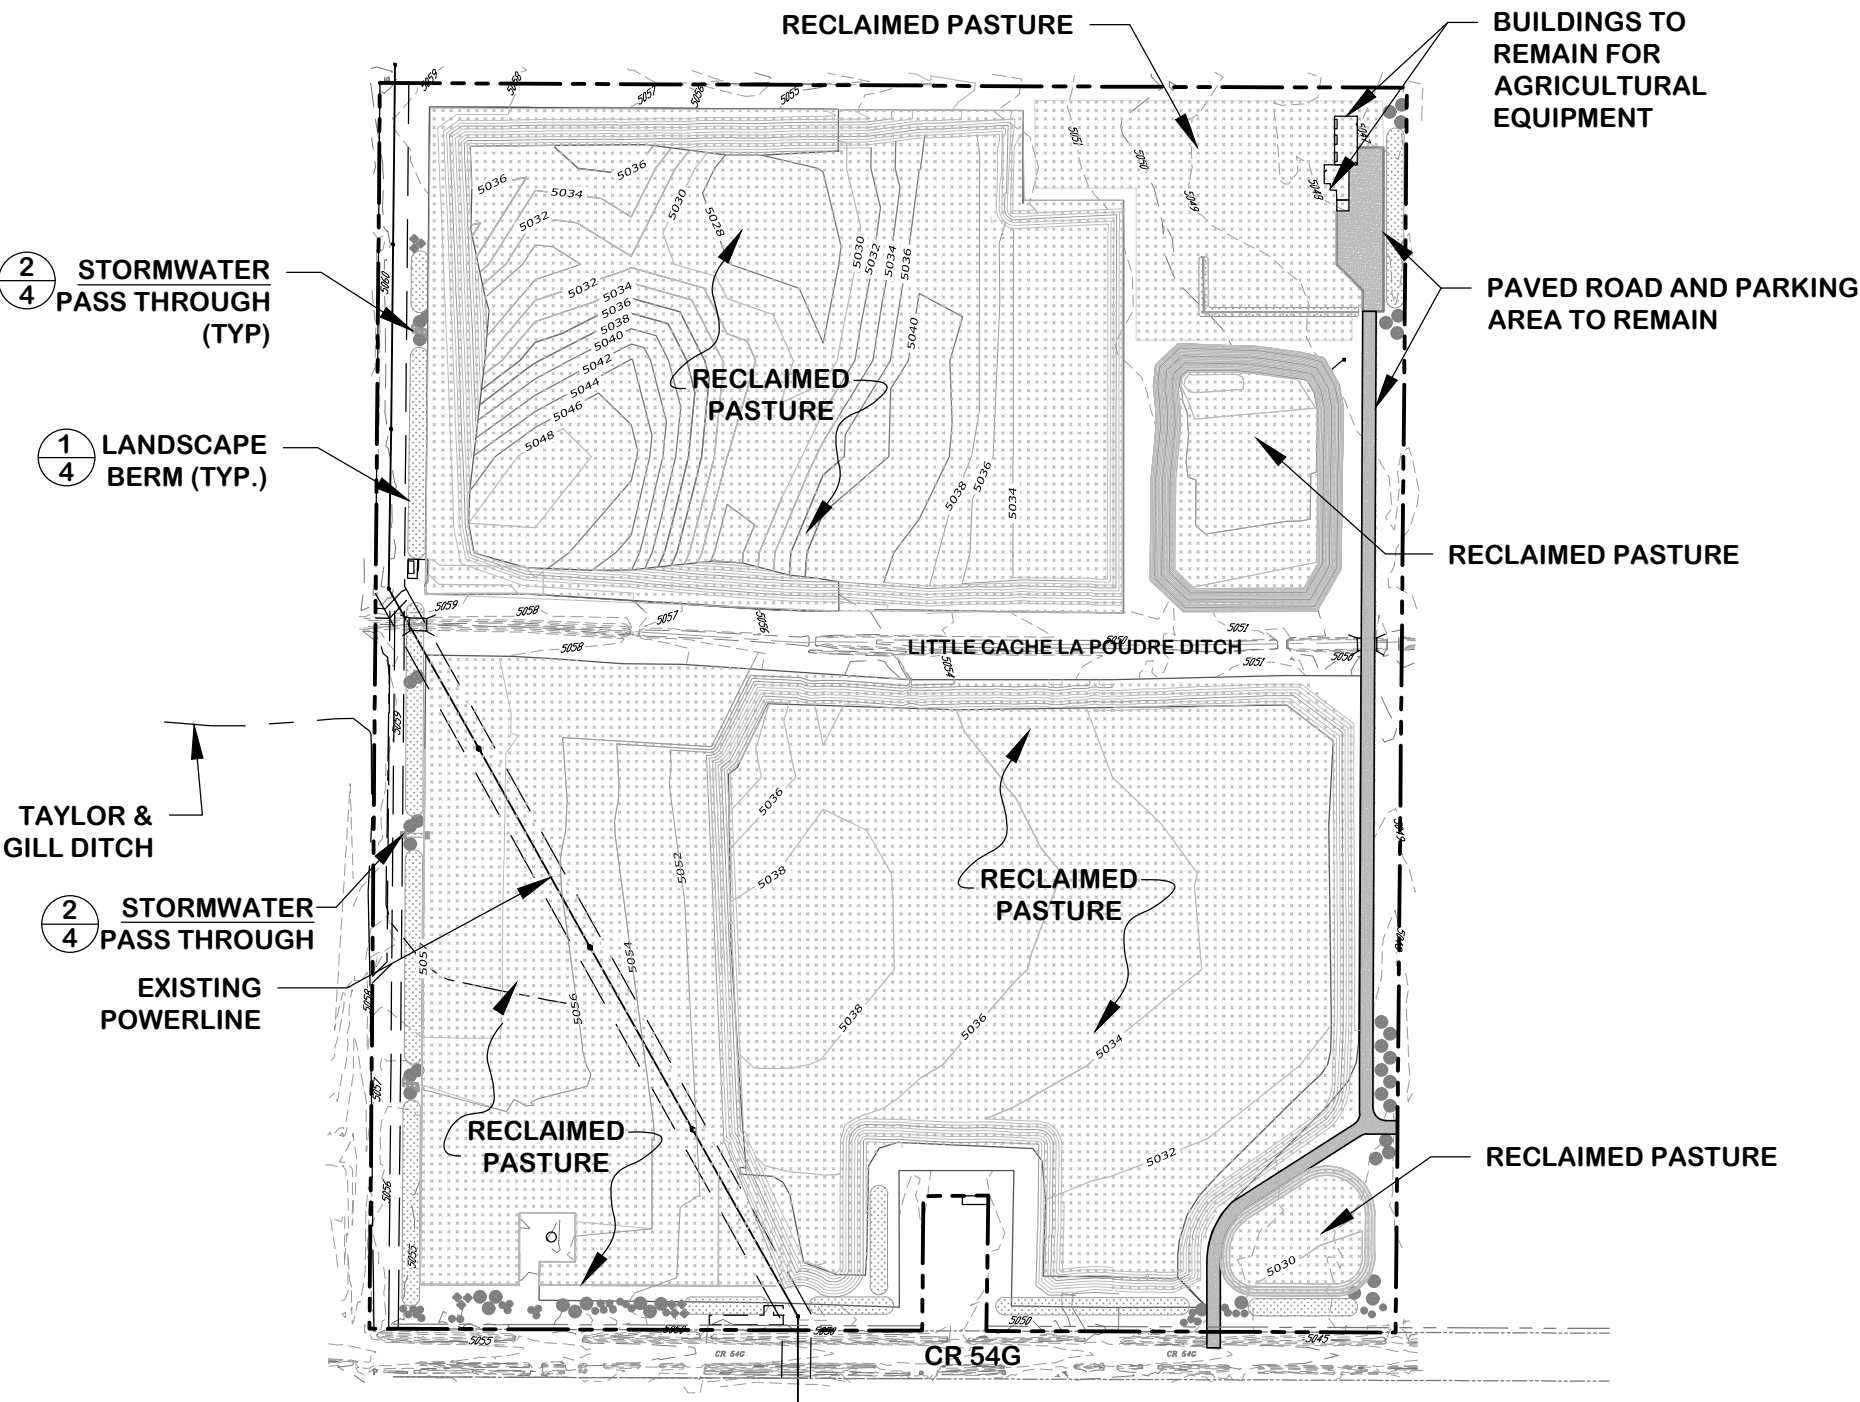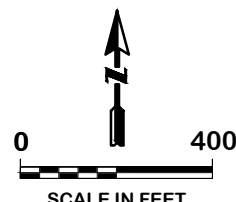

RECLAMATION

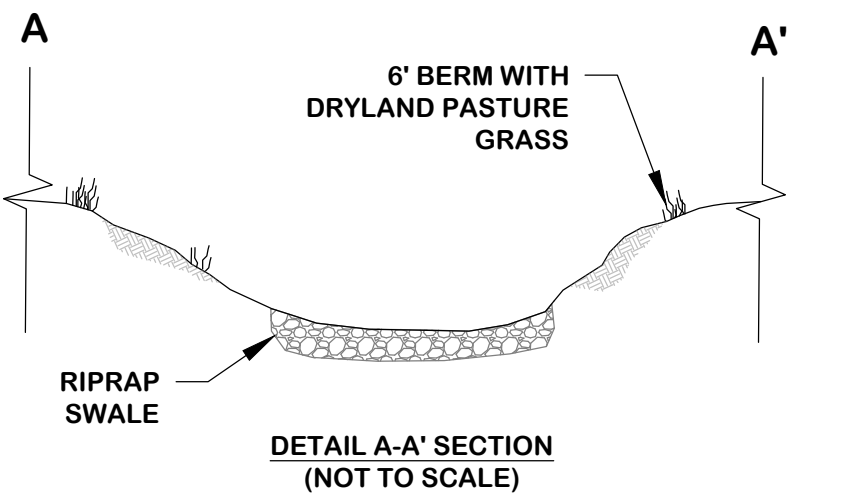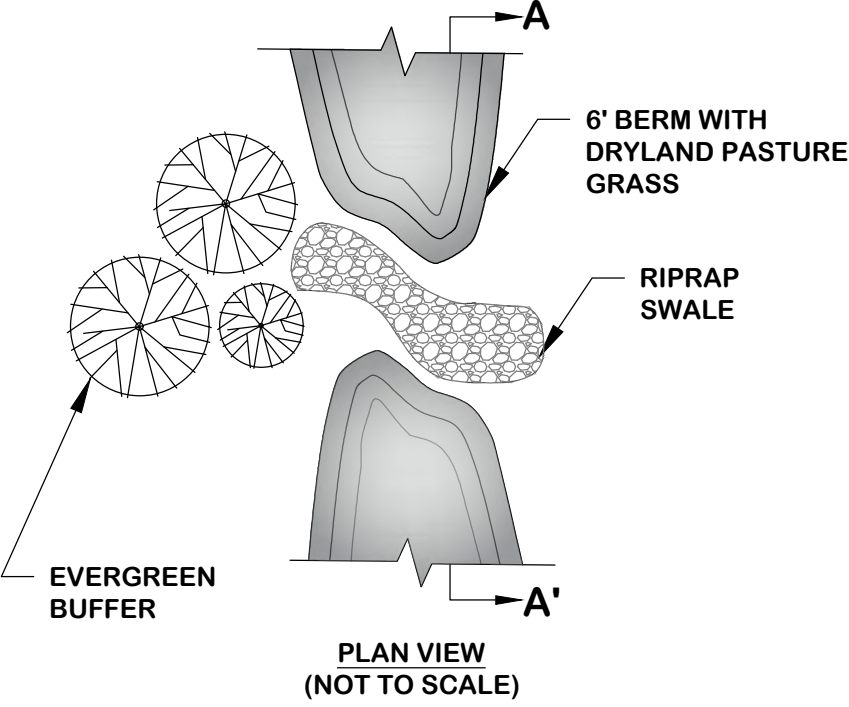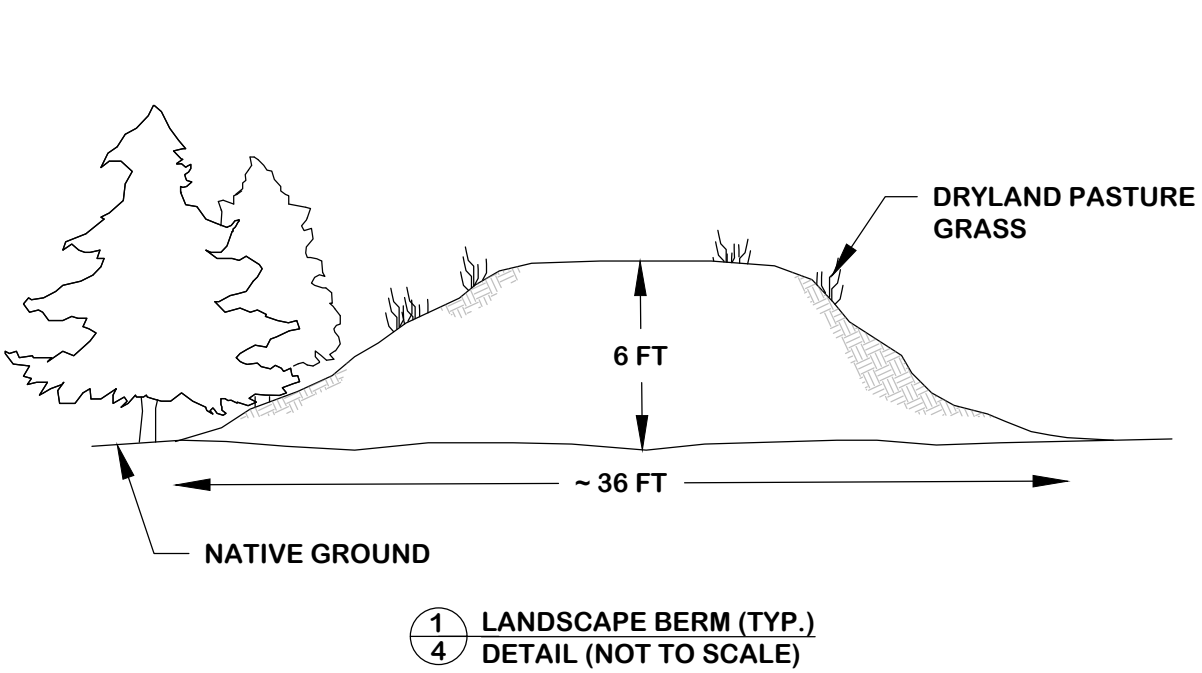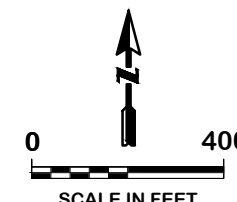

2a 4 STORMWATER PASS-THROUGH  
DETAIL PLAN (NOT TO SCALE)

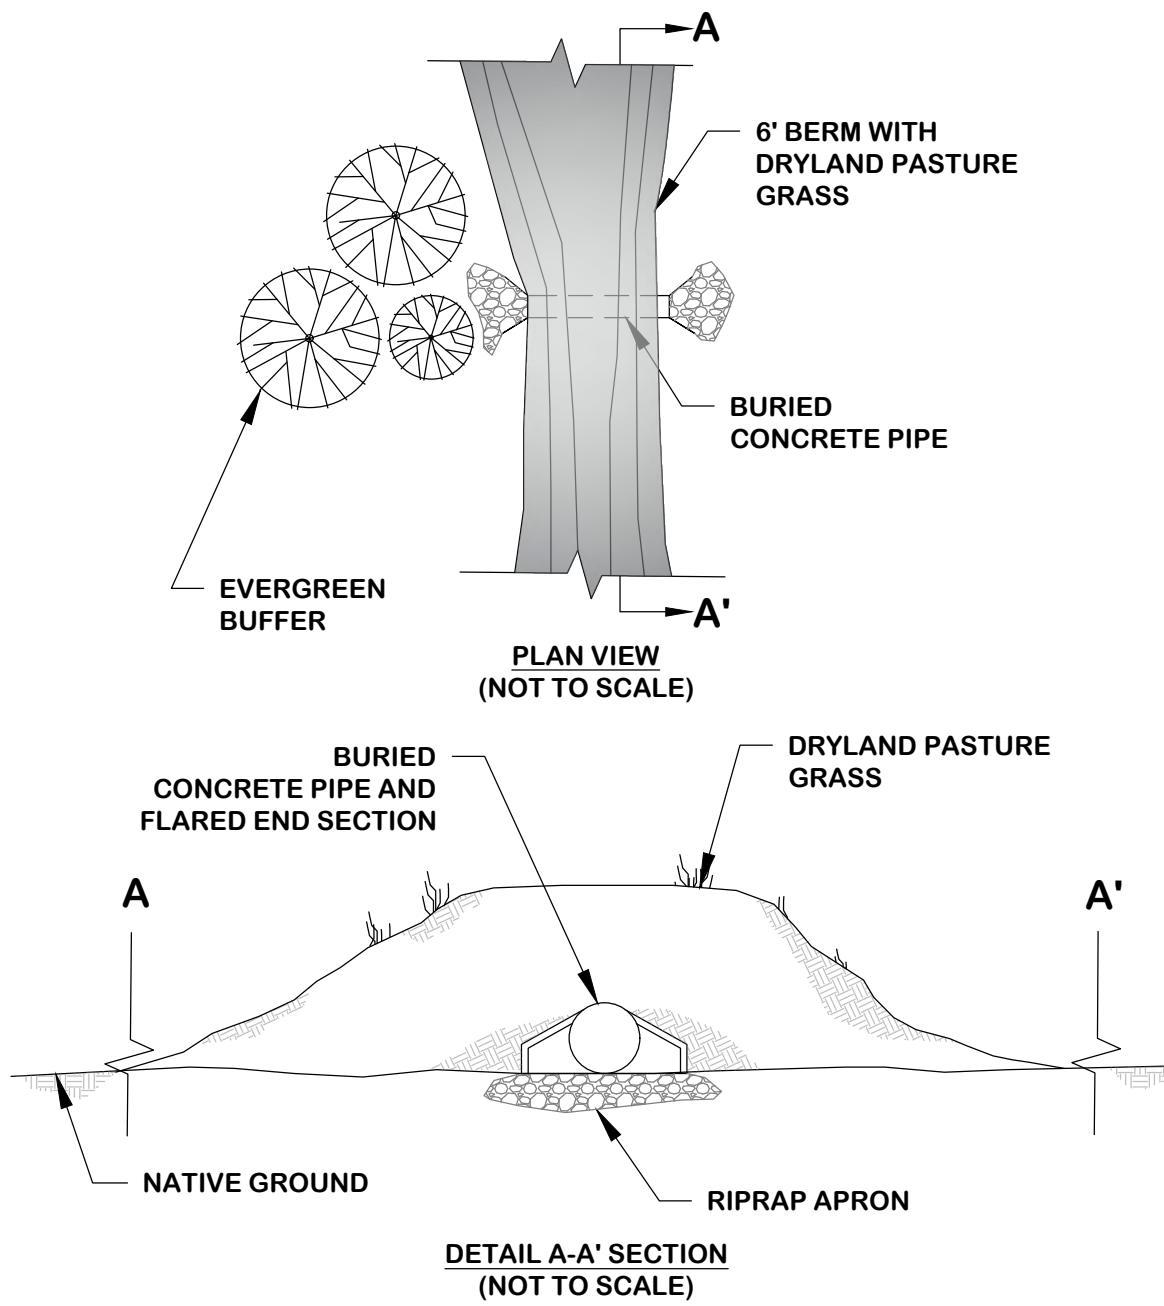

2b 4 OPTIONAL STORMWATER PASS-THROUGH  
(NOT TO SCALE)

LEGEND / NOTES

|     |                                     |
|-----|-------------------------------------|
| --- | EXISTING CONTOURS (1FT INTERVAL)    |
| --- | RECLAMATION CONTOURS (2FT INTERVAL) |
| --- | MAIN CONVEYOR                       |
| --- | SUPPLEMENTAL CONVEYOR               |
| ⊗   | CRUSHER/CONVEYOR FEED               |
| --- | DEWATERING LINE                     |
| --- | DEWATERING TRENCH (TEMPORARY)       |
| ⊕   | DEWATERING SUMP                     |
| ⊕   | LANDSCAPING                         |
| ⊕   | LANDSCAPE BERM                      |
| ⊕   | SECONDARY ACCESS (GRAVEL)           |
| ⊕   | PAVED SURFACE                       |
| ⊕   | PERSONNEL DOOR                      |
| ⊕   | OVERBURDEN                          |
| ⊕   | OVERBURDEN STOCKPILE                |
| ⊕   | RECLAIMED PASTURE                   |
| --- | DRAIN LINE (FOR RECLAMATION)        |

NOTE: LANDSCAPE BERMS AND TEMPORARY OVERBURDEN STOCKPILES ARE COMPOSED OF HORIZON A AND B MATERIAL

WALTER L. NICCOLI,  
COLORADO PE# 33826

| REVISIONS |                  |           |    |          |
|-----------|------------------|-----------|----|----------|
| #         | DESCRIPTION      | DATE      | BY | APPROVED |
| 1         | SUBMITTAL 1      | 9/12/2017 | ST | WLN      |
| 2         | DRMS SUBMITTAL 2 | 12/29/17  | ST | WLN      |
| 3         | DRMS SUBMITTAL 3 | 2/14/18   | ST | WLN      |
|           |                  |           |    |          |
|           |                  |           |    |          |
|           |                  |           |    |          |
|           |                  |           |    |          |

|                  |          |
|------------------|----------|
| DATE             | 12/29/17 |
| PROJECT          | 360100   |
| TASK NUMBER      | -        |
| DRAWN BY         | ST       |
| PROJECT ENGINEER | WLN      |
| CHECKED BY       | KJB      |
|                  |          |

LOVELAND READY-MIX

**EXHIBIT C**  
**-**  
**MINE PLAN**

SHEET NUMBER: 4 REVISION NUMBER: 2

PREPARED BY:  
**TELESTO**  
SOLUTIONS INCORPORATED

PREPARED FOR:  
**LOVELAND READY-MIX CONCRETE**