



Sacramento Access Tunnel
 MIN IN/67
 STAGE - Stormwater Controls

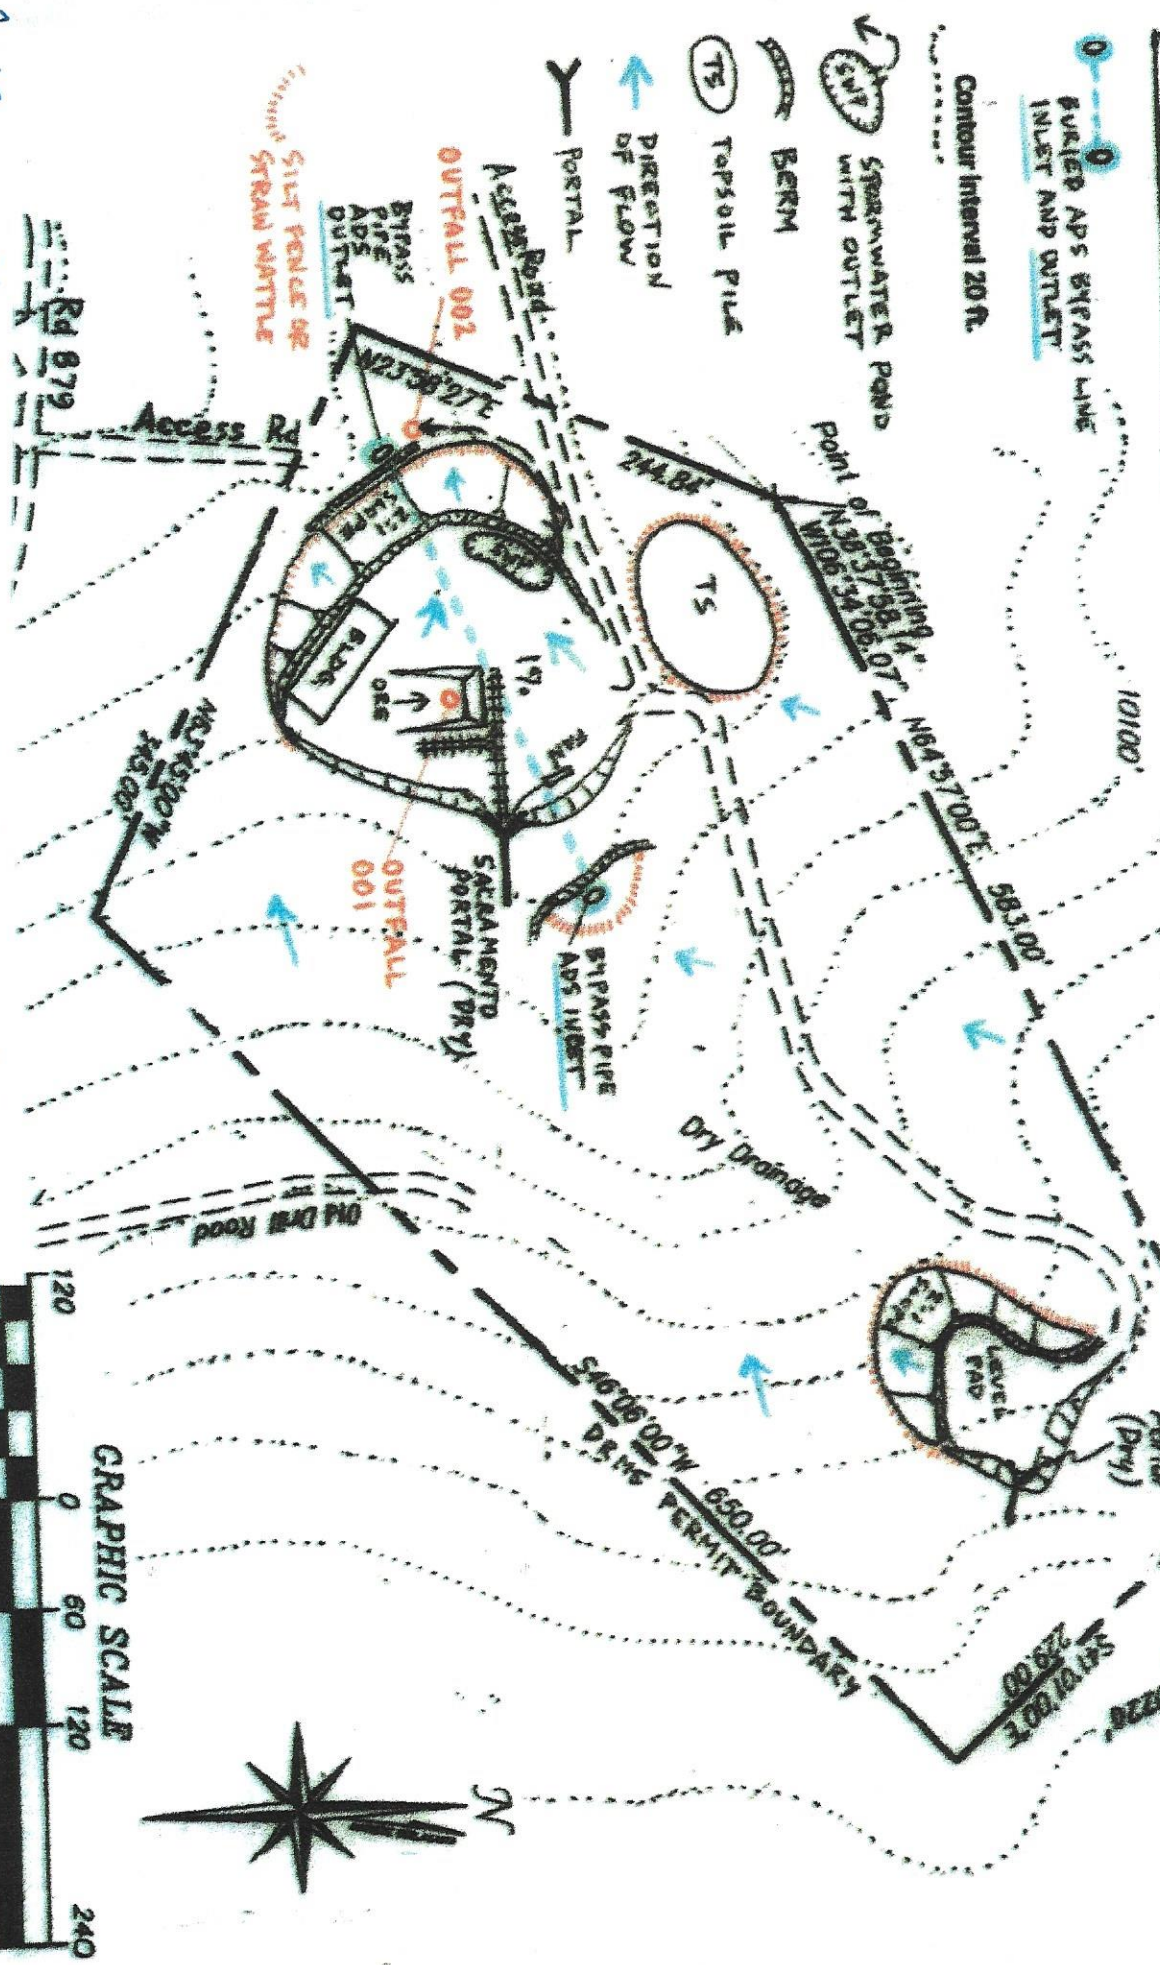

2017- NO changes on site activity EXCEPT FOR 24" PIPES INSTALLED. NO SITE START UP

**Sacramento Access Tunnel
RECLAMATION STAGE
STORMWATER CONTROLS**

- ➡ RUNOFF DIRECTION
- Y PORTAL (CLOSED)
- Contour Interval 20 ft.
- BERM
- 0-0 BYPASS LINE
- STILT FENCE OR STRAW MATS
- OUTFALL LOC.
- STORMWATER POND

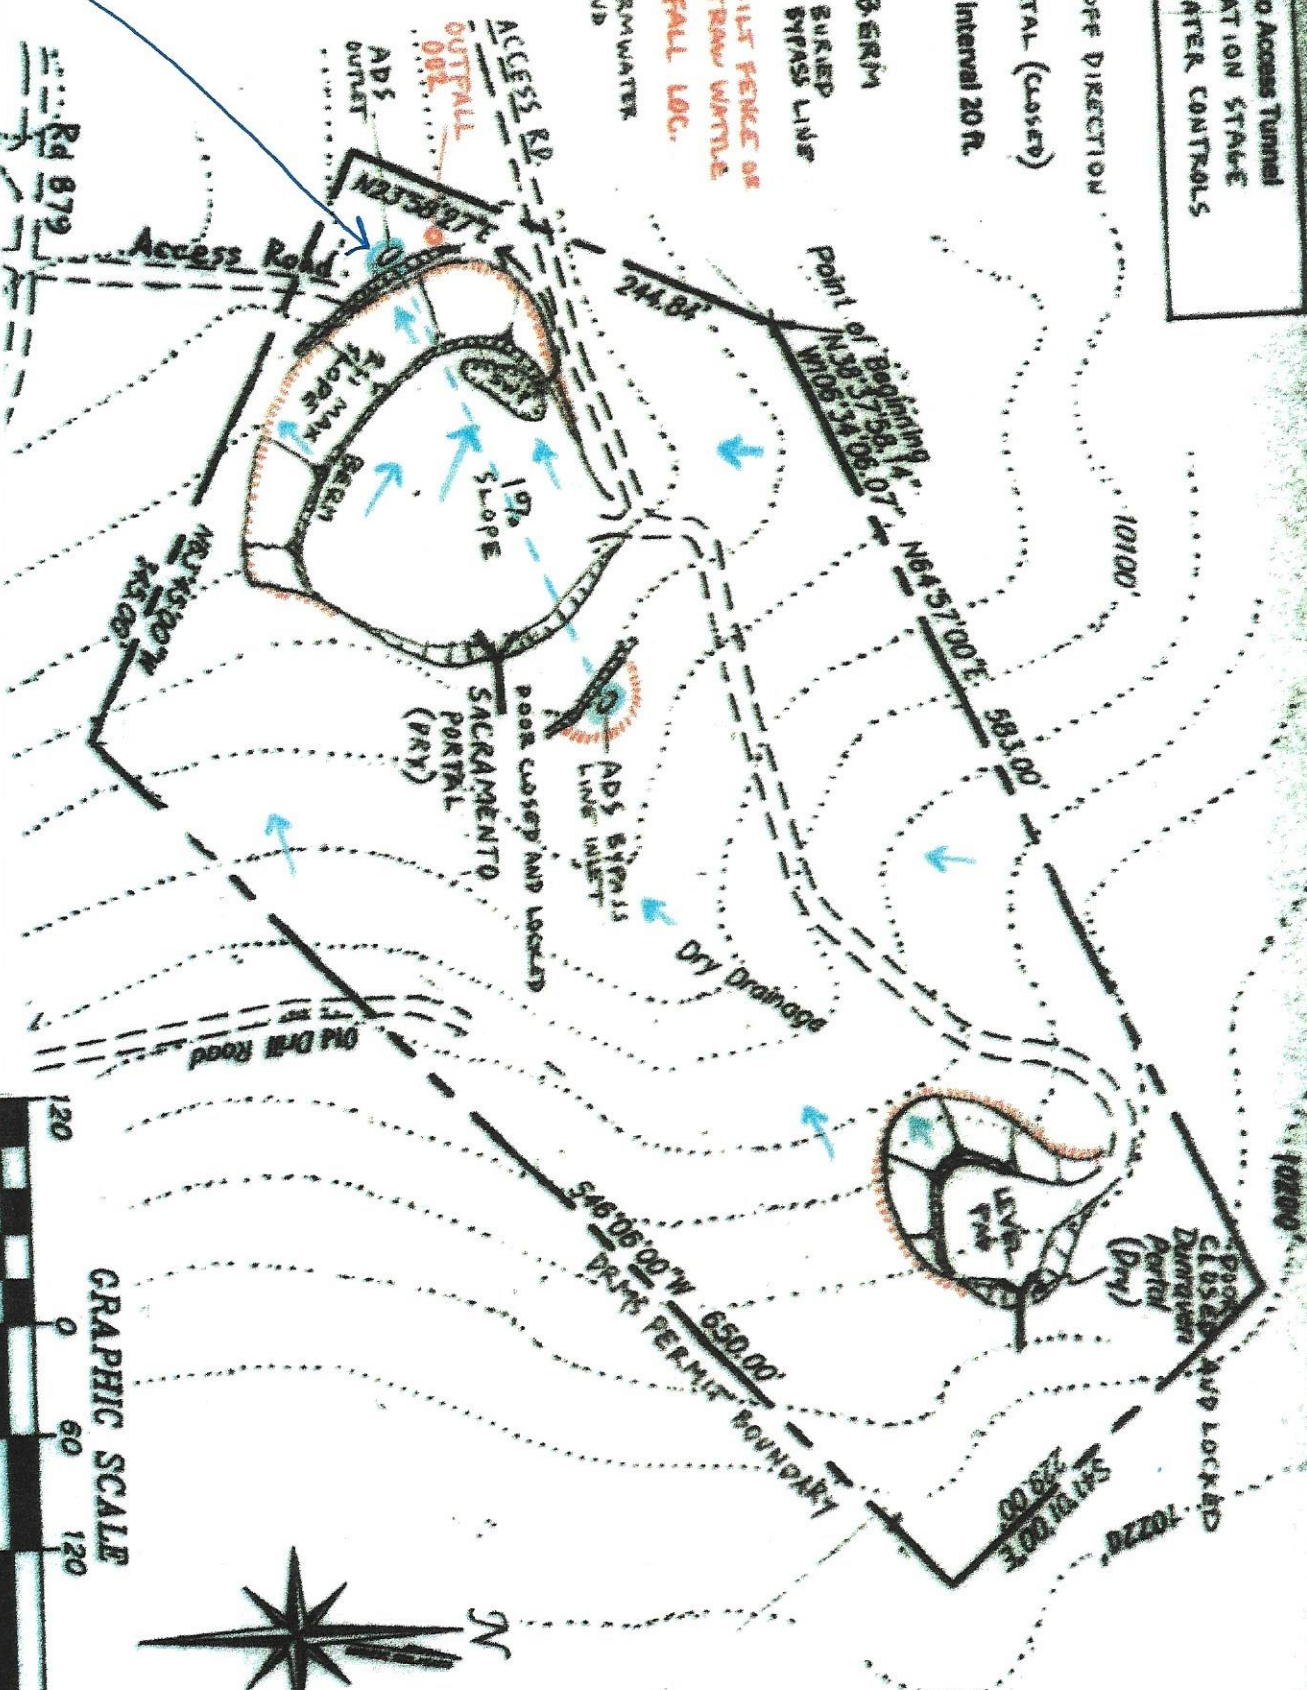

2017 - (NO NEW CHANGES. WORK NOT STARTED AT SITE EXCEPT FOR 24" PIPE INSTALLED)

