


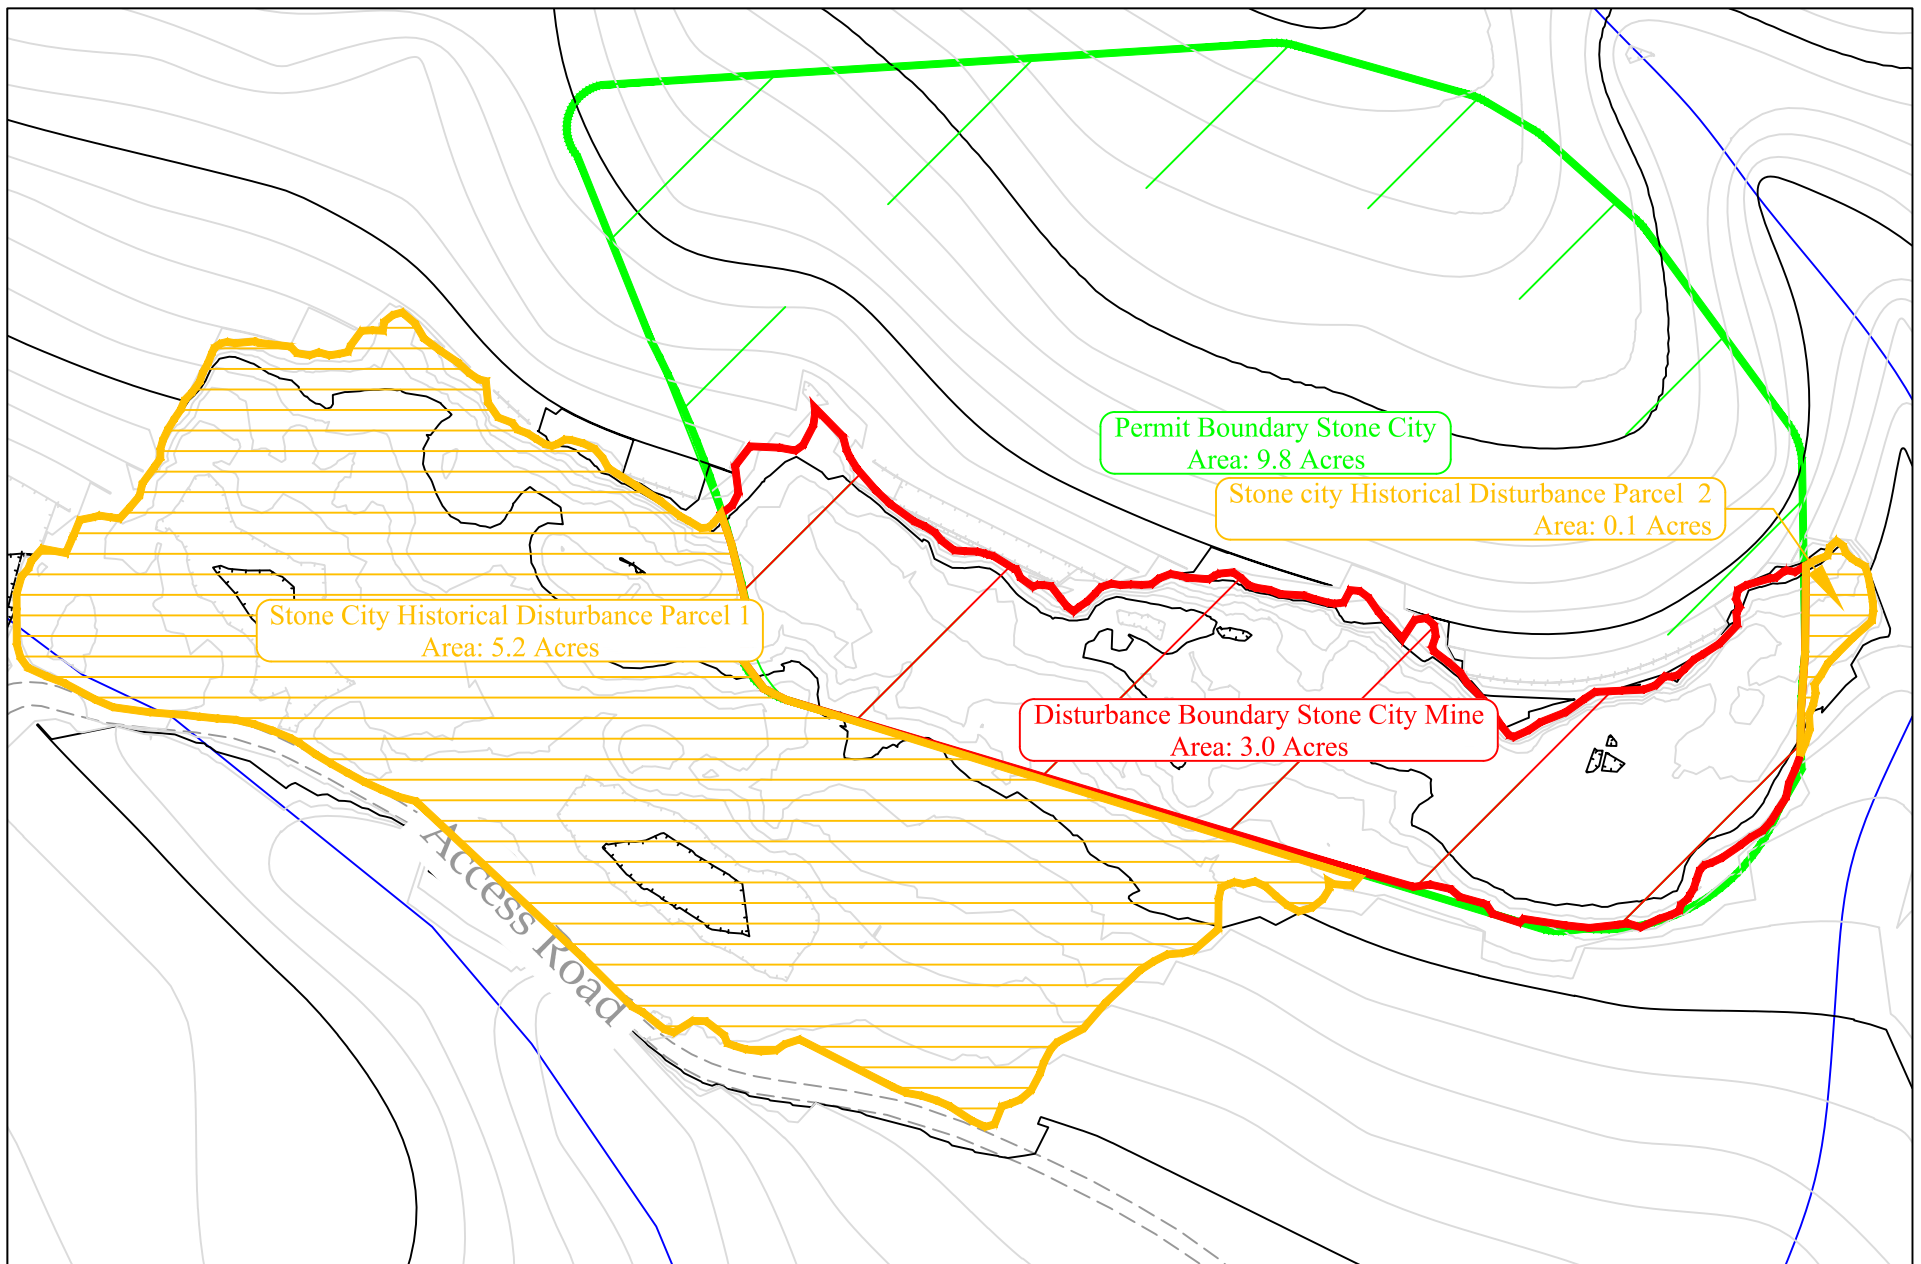

CONFIDENTIAL

THIS DRAWING IS THE PROPERTY OF GENERAL SHALE BRICK, INC.
AND SHALL NOT BE COPIED OR REPRODUCED IN WHOLE OR IN PART
OR DISCLOSED TO ANY THIRD PARTY OR USED IN ANY WAY WITHOUT
THE WRITTEN CONSENT OF GENERAL SHALE BRICK INC.

DRAWING FILE NAME
Tomahawk 2018A.dwg

General Shale Brick, Inc. 1845 W. Dartmouth Ave Denver, Colorado 80110 Phone (303) 783-3000			
DRAWING TITLE Stone City Mine DRMS 2017-2018 Annual Report			
CONTOUR INTERVAL:	DRAWING NUMBER:	REVISION:	SHT. 1 OF 1
5'	DRAWN BY: <i>Jason E. McInraw</i>	DATE:	March 5, 2018
	APPROVAL BY:	SCALE:	1" = 200'