


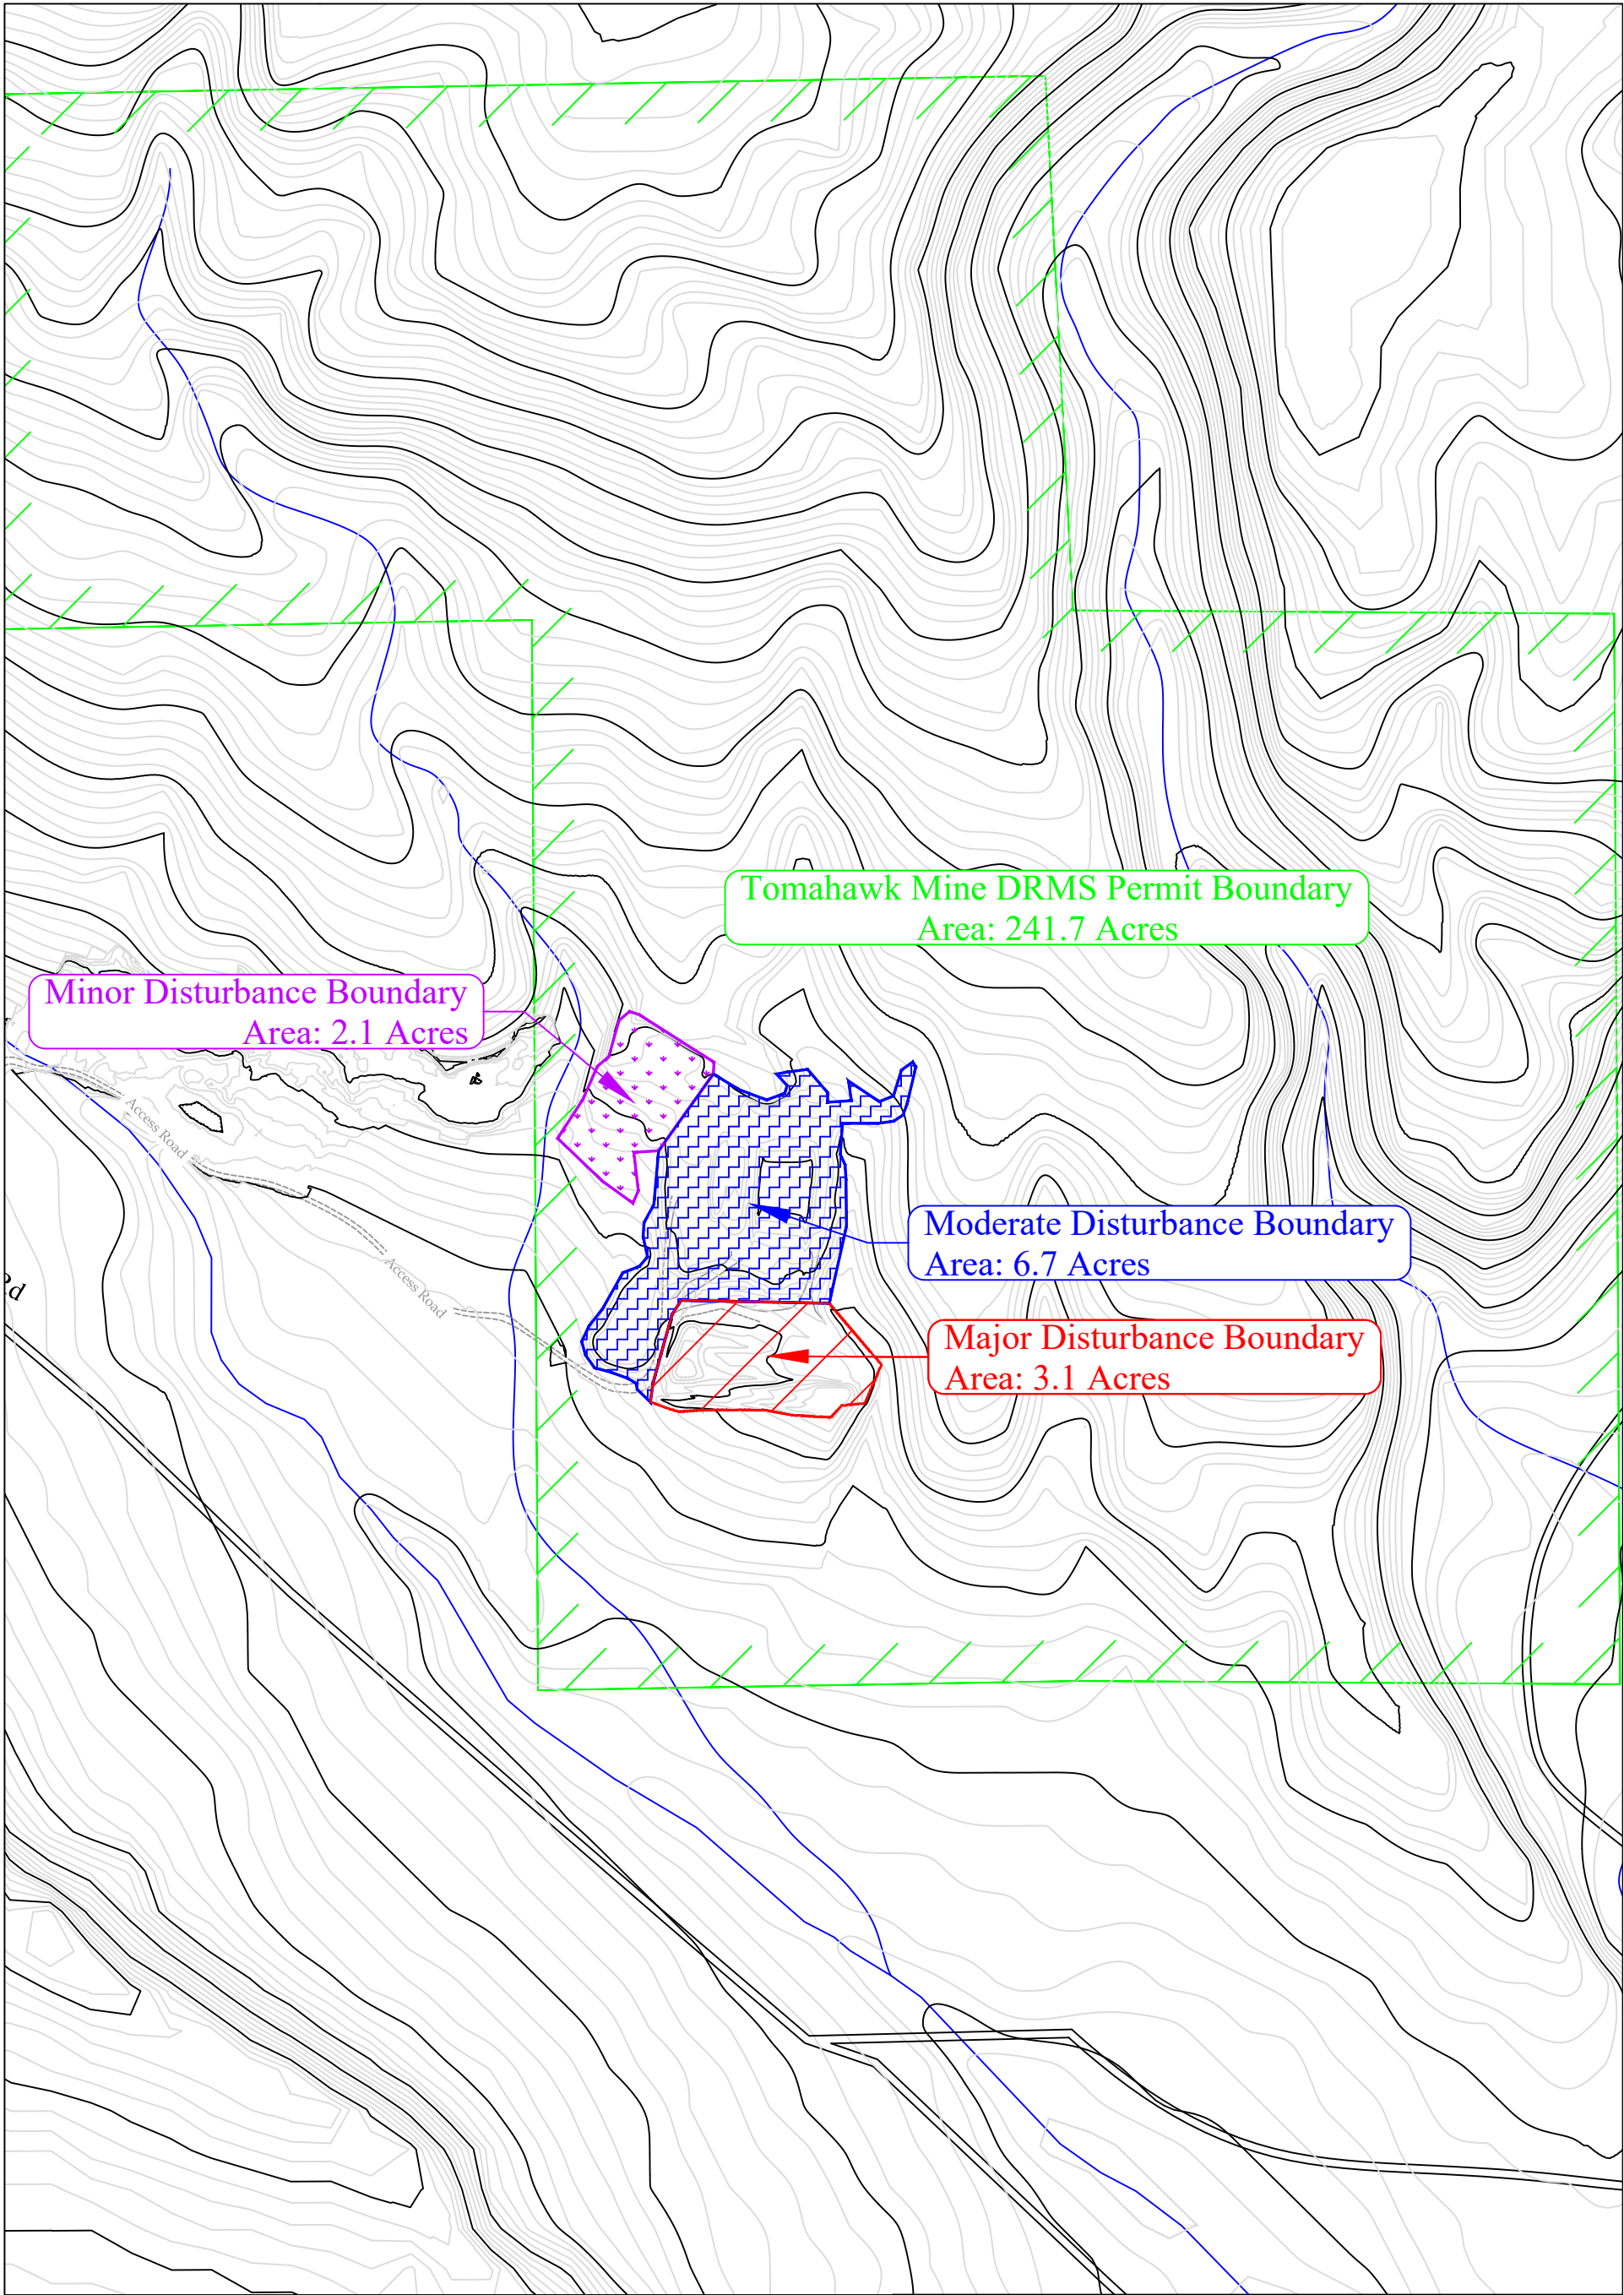

CONFIDENTIAL THIS DRAWING IS THE PROPERTY OF GENERAL SHALE BRICK, INC. AND SHALL NOT BE COPIED OR REPRODUCED IN WHOLE OR IN PART OR DISCLOSED TO ANY THIRD PARTY OR USED IN ANY WAY WITHOUT THE WRITTEN CONSENT OF GENERAL SHALE BRICK INC. DRAWING FILE NAME Tomahawk2018A.dwg	General Shale Brick, Inc. 1845 W. Dartmouth Ave Denver, Colorado 80110 Phone (303) 783-3000	DRAWING TITLE	
		Tomahawk Mine 2017-2018 DRMS Annual Report Site Map	
CONTOUR INTERVAL: 5'	DRAWING NUMBER: —	REVISION: A	SHT. 1 OF 1
	DRAWN BY: Jason E. McBrat	DATE:	April 6, 2018
	APPROVAL BY:	SCALE:	1" = 400'