


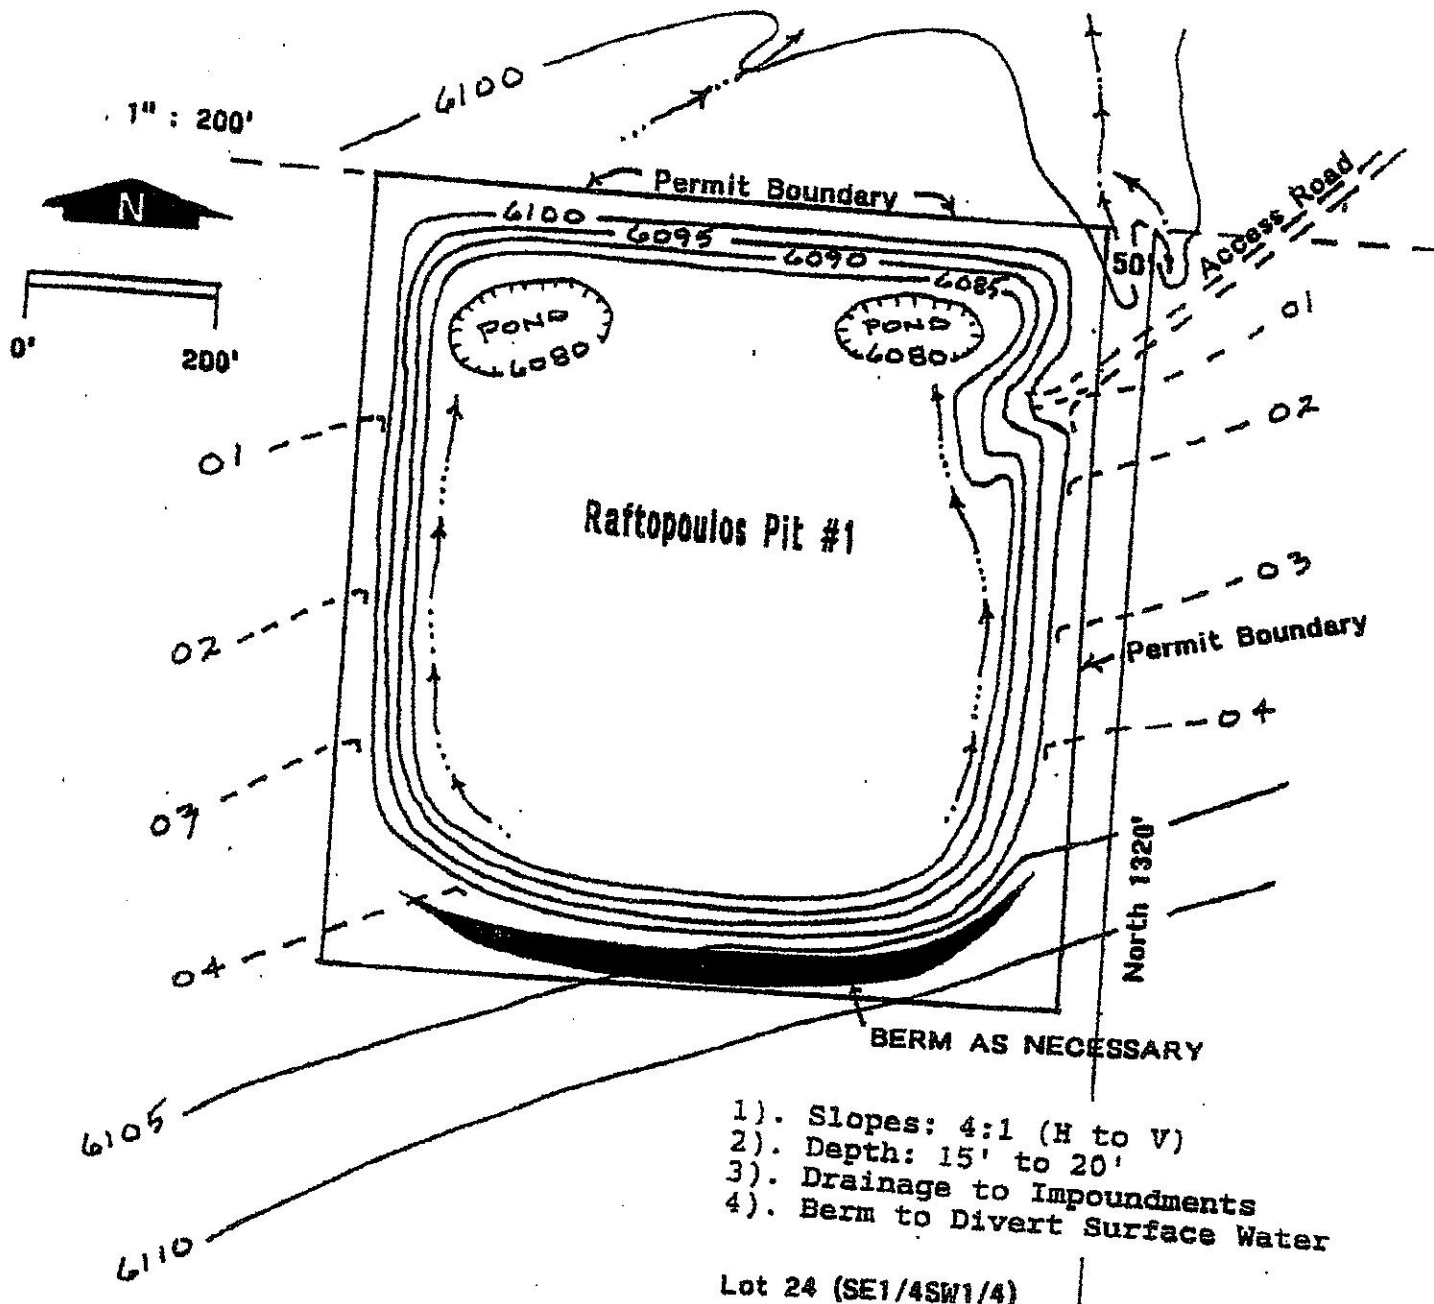

Sec 9, T11N, R95W South 1/4 Cor Stone

Reclamation Plan

Final Topography Map

By STB 4-12-18
STEVE BAKER

EXHIBIT F

EXHIBIT F
RAFTOPOULOS PIT #1
RECLAMATION PLAN MAP
Prepared by:
Marvin Moore
11/23/97