



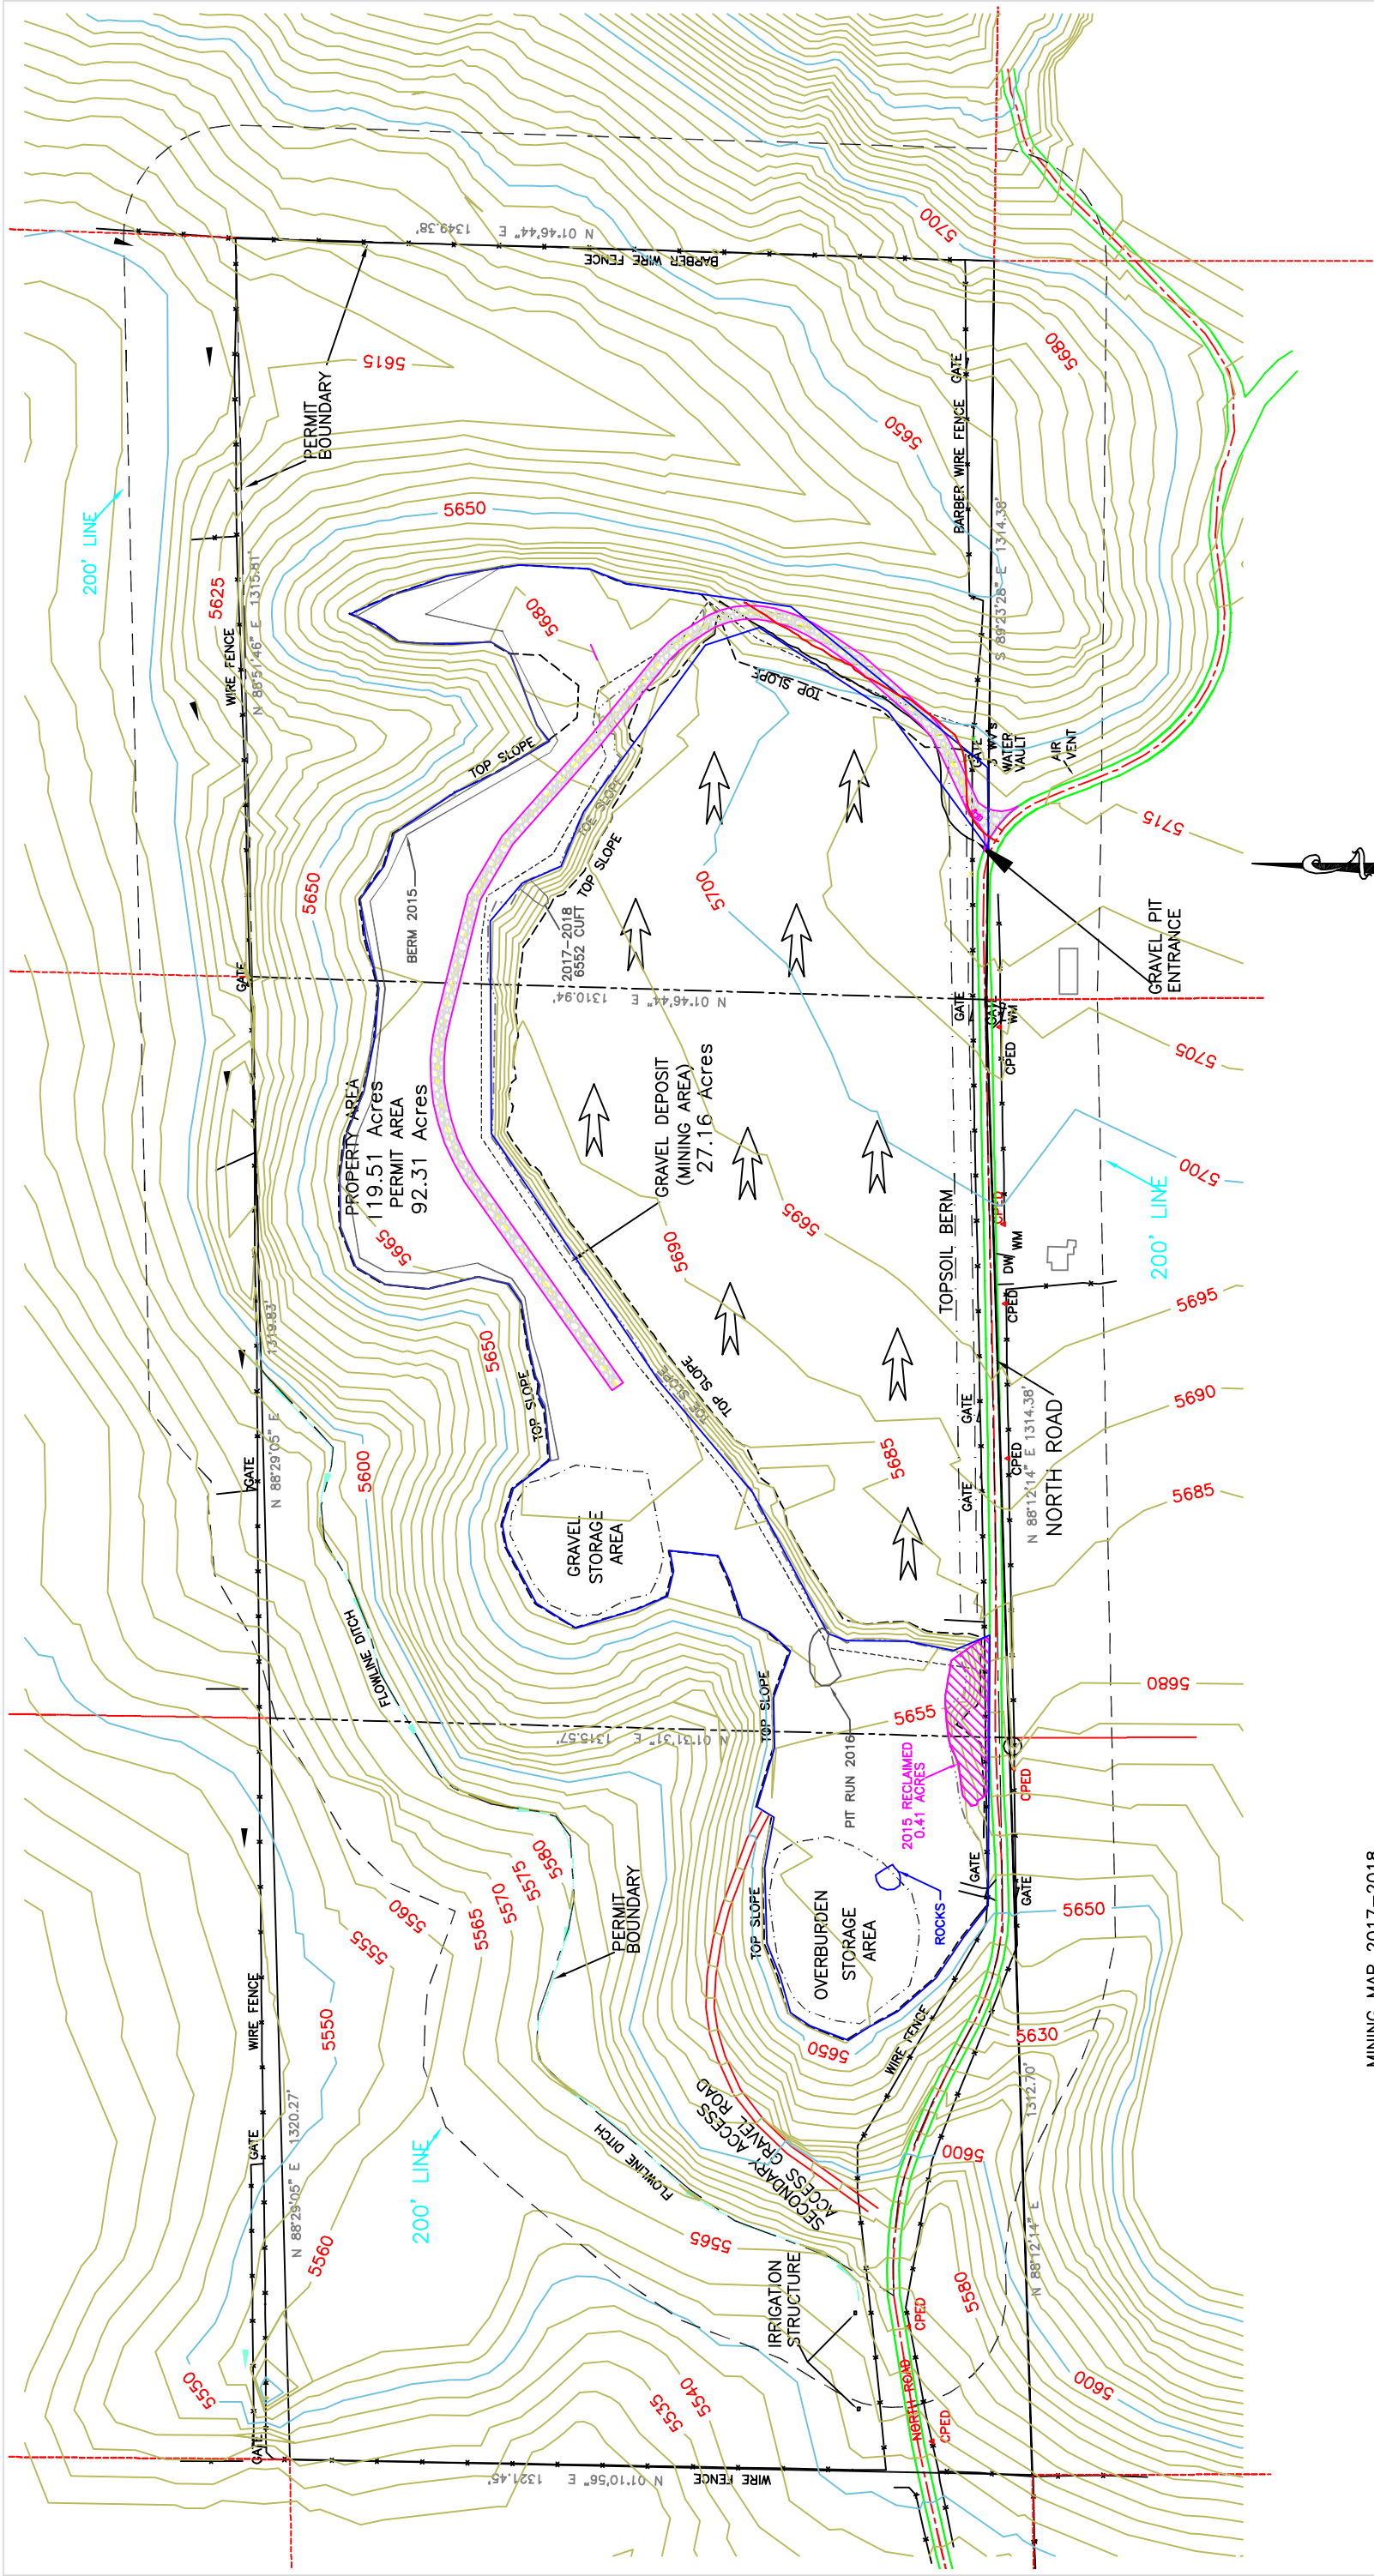

MINING MAP 2017-2018
PIT RUN TOWARDS EAST END WAS USED FOR ROAD PROJECT



CALL UTILITY NOTIFICATION
CENTER OF COLORADO
1-800-922-1987
CALL 2 BUSINESS DAYS IN ADVANCE
BEFORE YOU DIG, GRADE, OR EXCAVATE
FOR THE MARKING OF UNDERGROUND
MEMBER UTILITIES.

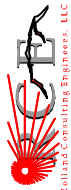

CEA
Consulting Engineers, LLC

405 Bridges Blvd, Suite A
Grand Junction, CO 81507
Voice: (970) 248-8300
Fax: (970) 241-1273
www.ceagi.com

**NORTH ROAD
GRAVEL PIT**

IN THE SE 1/4 OF SECTION 8 AND
IN THE SW 1/4 OF SECTION 9
T14S, R94W OF THE SIXTH MERIDIAN
DELTA COUNTY, COLORADO

Drawn	LC	Designed	JLG	Checked	JLG	Proj.	A3227	No.		Sheet	1		
File Name: C:\PROJECTS\A3227\A3227SRV.DWG										Date	7/16/13	Of	1