


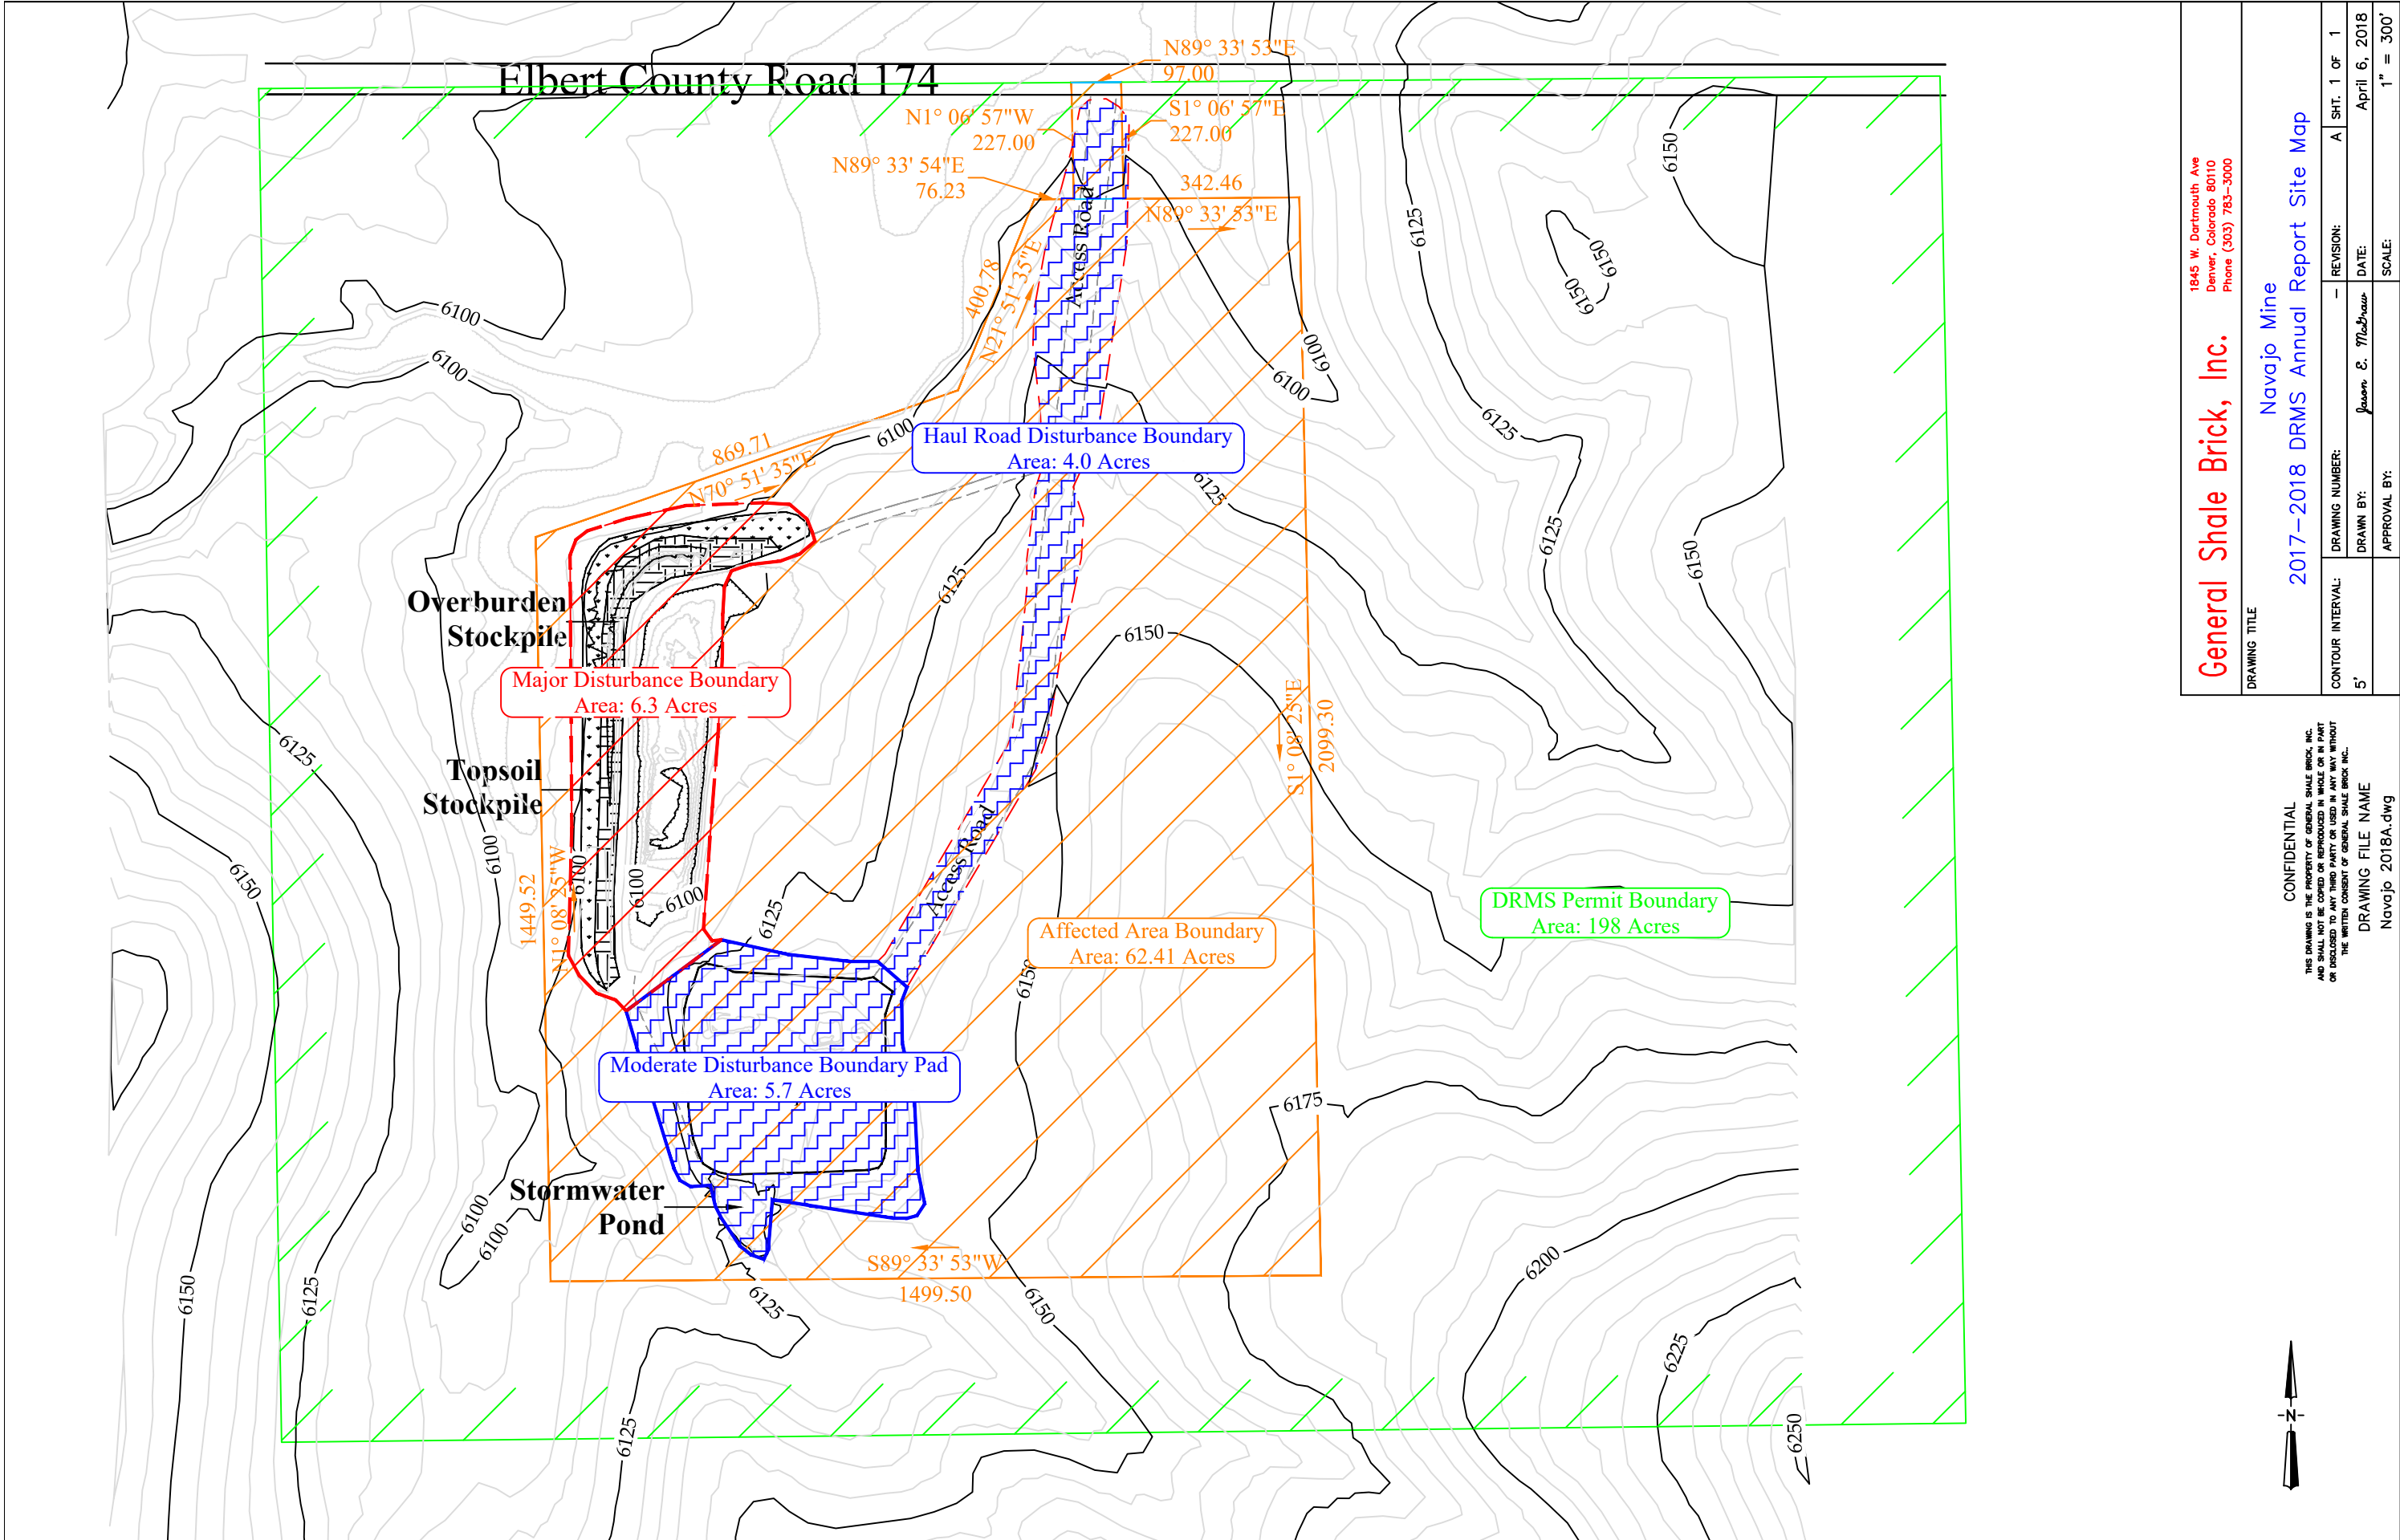

DRAWING TITLE		REVISION:		A		SHT. 1 OF 1	
CONTOUR INTERVAL:		DRAWING NUMBER:		DRAWN BY:		DATE:	
5'		-		Jason E. McBrat		April 6, 2018	
APPROVAL BY:		APPROVAL BY:		SCALE:		1" = 300'	

General Shale Brick, Inc.
1845 W. Dartmouth Ave
Denver, Colorado 80110
Phone (303) 783-3000

Navajo Mine
2017-2018 DRMS Annual Report Site Map

CONFIDENTIAL
THIS DRAWING IS THE PROPERTY OF GENERAL SHALE BRICK, INC. AND SHALL NOT BE COPIED OR REPRODUCED IN WHOLE OR IN PART OR DISCLOSED TO ANY THIRD PARTY OR USED IN ANY MANNER WITHOUT THE WRITTEN CONSENT OF GENERAL SHALE BRICK, INC.
DRAWING FILE NAME
Navajo_2018A.dwg