


EXHIBIT E "Lost Cause Mine Pond" RECLAMATION MAP

DRAWN BY: M. FRICK
DATE: DEC. 21, 2010
FOR: Lost Cause, LLC

*NOT TO SCALE

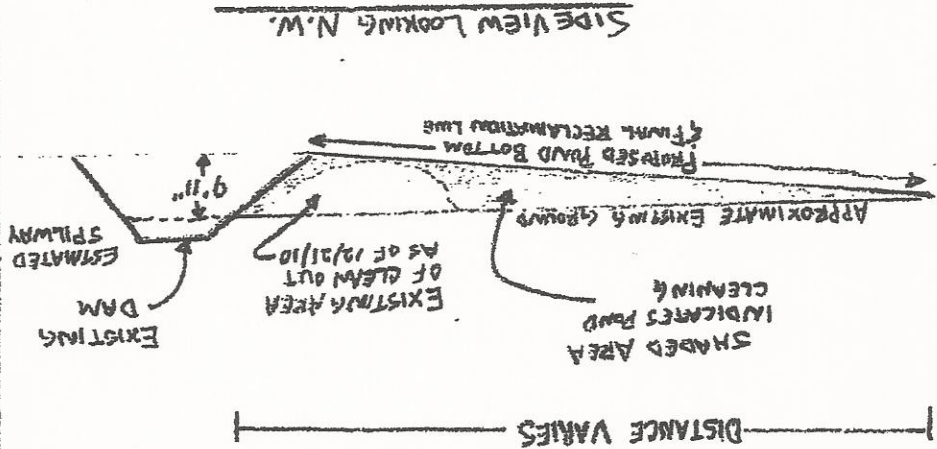

THE LOST CAUSE POND IS AN EXISTING POND WITHIN SECTION 35 OF TOWNSHIP 25, RANGE 98 WEST IN THE 14TH PRIME MERIDIAN. THE BASIC OPERATION IS THAT OF A POND CLEANOUT OF EXISTING SILTY LOAM TYPE MATERIAL DEPOSITED INTO AN EXISTING POND AREA FROM STORM EVENTS. THE RAUCHER HAS ALREADY CLEANED SOME OF POND & STOCKPILED MATERIAL IN HOLES TO CONTAIN WATER FROM WATER RUN OFF FOR LIVESTOCK & WILDLIFE USE. IT IS ANTICIPATED THAT FUTURE RUN OFF WATER WILL DEPOSIT SILT, IN WHICH THE RAUCHER WANTS TO MAXIMIZE THE POND TO ITS FULL USUAL SIZE WITHIN THE LEGAL LIMITS OF THE LAWS OF COLORADO AND SELL MATERIAL.

EXISTING CONDITIONS &
POST RECLAMATION LINES

Section 35

1/4 Section 34

East 1/4 corner,
Section 35
1898 Brass
Cap on a Pile
of Stones

1/4 Section 34

Extending 2-Track Road

Exhibit E page 1 of 2

1/4 Section line

NATURAL STOCKPILE AND STAGING
AREA FOR TRUCKS FOR
LOADING, ACCESSED FROM AND NEXT
TO EXISTING ROAD.

EXISTING DAM

Section line

320 CUBIC YARDS

OF TOPSOIL.

STOCKPILED &

FENCED WITH

'TOPSOIL' SIGN.

1/4 Section line



S10°55'30"E 542.75'

S19°51'01"E 78.81'

N42°06'49"E 1176.17'

N64°09'32"W 449.24'

SUBJECT PARCEL & DESCRIPTION

Contains 8.118 acres more or less.

Beginning at a point in the SE 1/4 of Section 35, T2S, R28E, 4th P.M. which point bears S10deg15'32"E 1353.17' from the South 1/4 corner of said section (being a 1898 brass cap in a pile of stones), Thence S12deg15'41"E 1176.02', Thence S16deg48'10"E 842.78', Thence S48deg11'17" 779.61', Thence S64deg09'32"W 422.84' to the point of beginning. Basis of bearing is the line between the South 1/4 corner and the East 1/4 corner of Section 35, T2S, R28E, 4th P.M. which is taken from Global Positioning Satellite Observations as bear S16deg13'34"E a measured distance of 392.87' (the East 1/4 corner being a 1898 brass cap in a pile of stones).


Plan View of: Lost Cause Mine Plan

(NOT TO SCALE)

Exhibit E page 2 of 2

No overburden will be stripped due the material is silty deposited into an existing pond and is only a clean out of a pond.

6" of Top soil on average to be spread out over the area of the stockpile area and topsoil area. Ground to be ripped or scarified to prep before seeding. No seed will be needed within the pond area. Any other ground within the permit boundary that was compacted or vegetation destroyed will be scarified and seeded in the same manner as the stockpile area, other than the inside of the pond. No shrubs or trees will be planted.

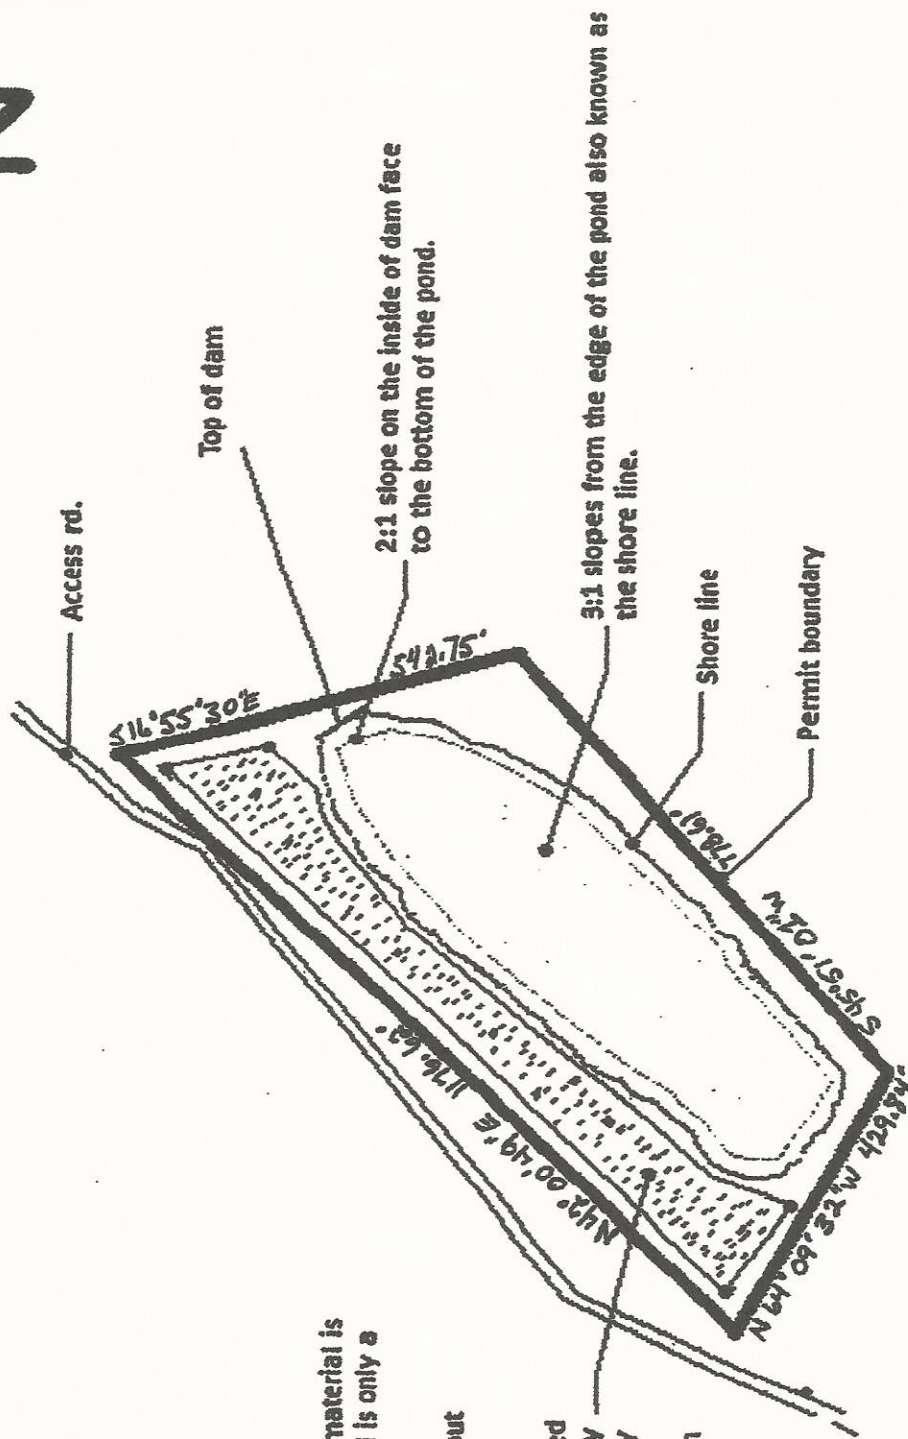

Plan View of Lost Cause Reclamation Plan

(Not to Scale)

*This map is to used in conjunction with the Lost Cause Mine Plan map showing section lines and legal descriptions.