


NOTES/LEGEND FOR INERT FILL


- SHALE BEDROCK (@ 4995 FT ELEV. MSL)
- UNDISTURBED ALLUVIUM
- NATURAL AVG. TOP OF ALLUVIAL AQUIFER (WATER TABLE) (@ 5009 FT ELEV. MSL)
- "SOLID WASTE", NOT INCLUDING ASPHALT FRAGMENTS, FROM TOP OF SHALE TO 1 FT ABOVE SEASONAL HIGH ELEV. OF WATER TABLE.
- "SOLID WASTE" (DIRT, ASPHALT, CONCRETE) 1 FT. ABOVE SEASONAL HIGH ELEV. OF WATER TABLE TO 1.5 FT. BELOW ORIGINAL GROUND SURFACE.
- DIRT/SOIL COVER 1.5 FT. DEPTH ABOVE "SOLID WASTE" TO ORIGINAL GROUND SURFACE
- ORIGINAL GROUND SURFACE (5020 TO 5015 FT. ELEV. MSL)

TYPICAL CROSS-SECTION THROUGH INERT FILL  
SPEER INERT LANDFILL  
N.T.S.

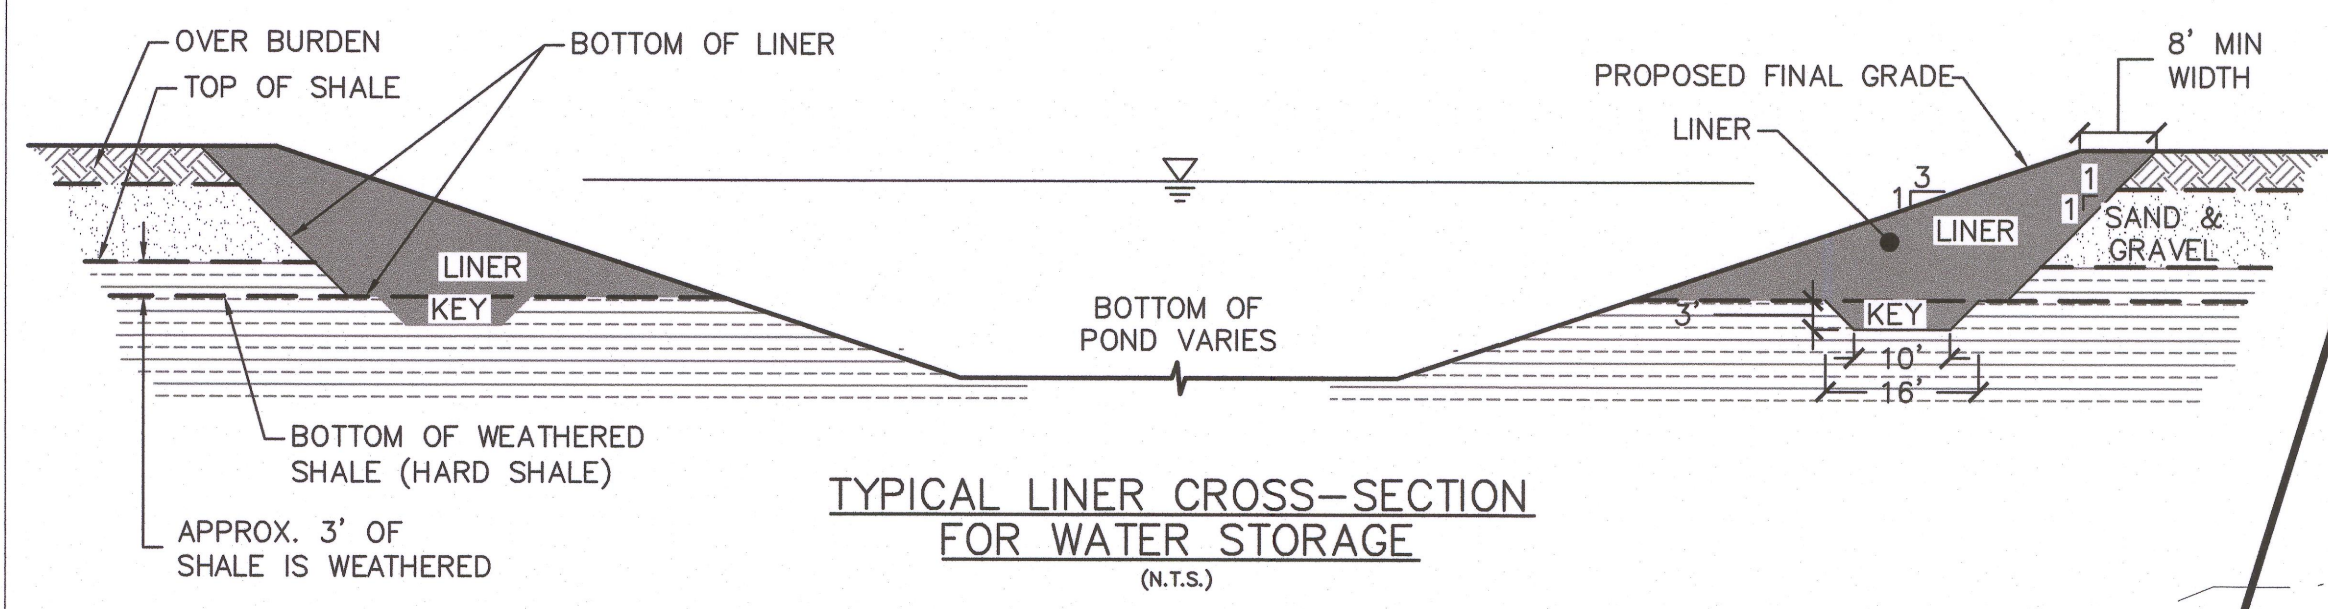

TYPICAL LINER CROSS-SECTION  
FOR WATER STORAGE  
(N.T.S.)

NOTE: FINAL RECLAIMED TOPOGRAPHY WILL MATCH PRE-EXISTING WHERE APPROPRIATE.

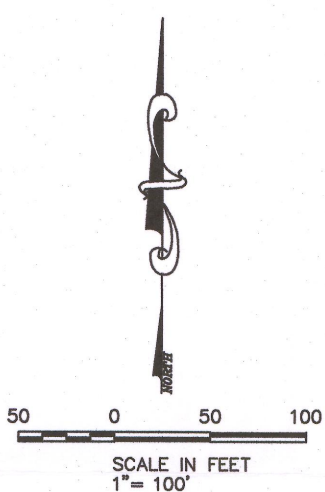

ASPHALT SPECIALTIES CO. 7321 East 88th Ave. • Henderson, CO 80640 • (303) 289-8555 • Fax (303) 289-7707				SPEER MINING RESOURCE REGULAR 112 PERMIT			
PROJECT	DATE	SCALE	DRAWN BY	DESIGNED BY	APPROVED BY	REV	SHEET
	5/12/17	1"= 100'	MS	RBL			