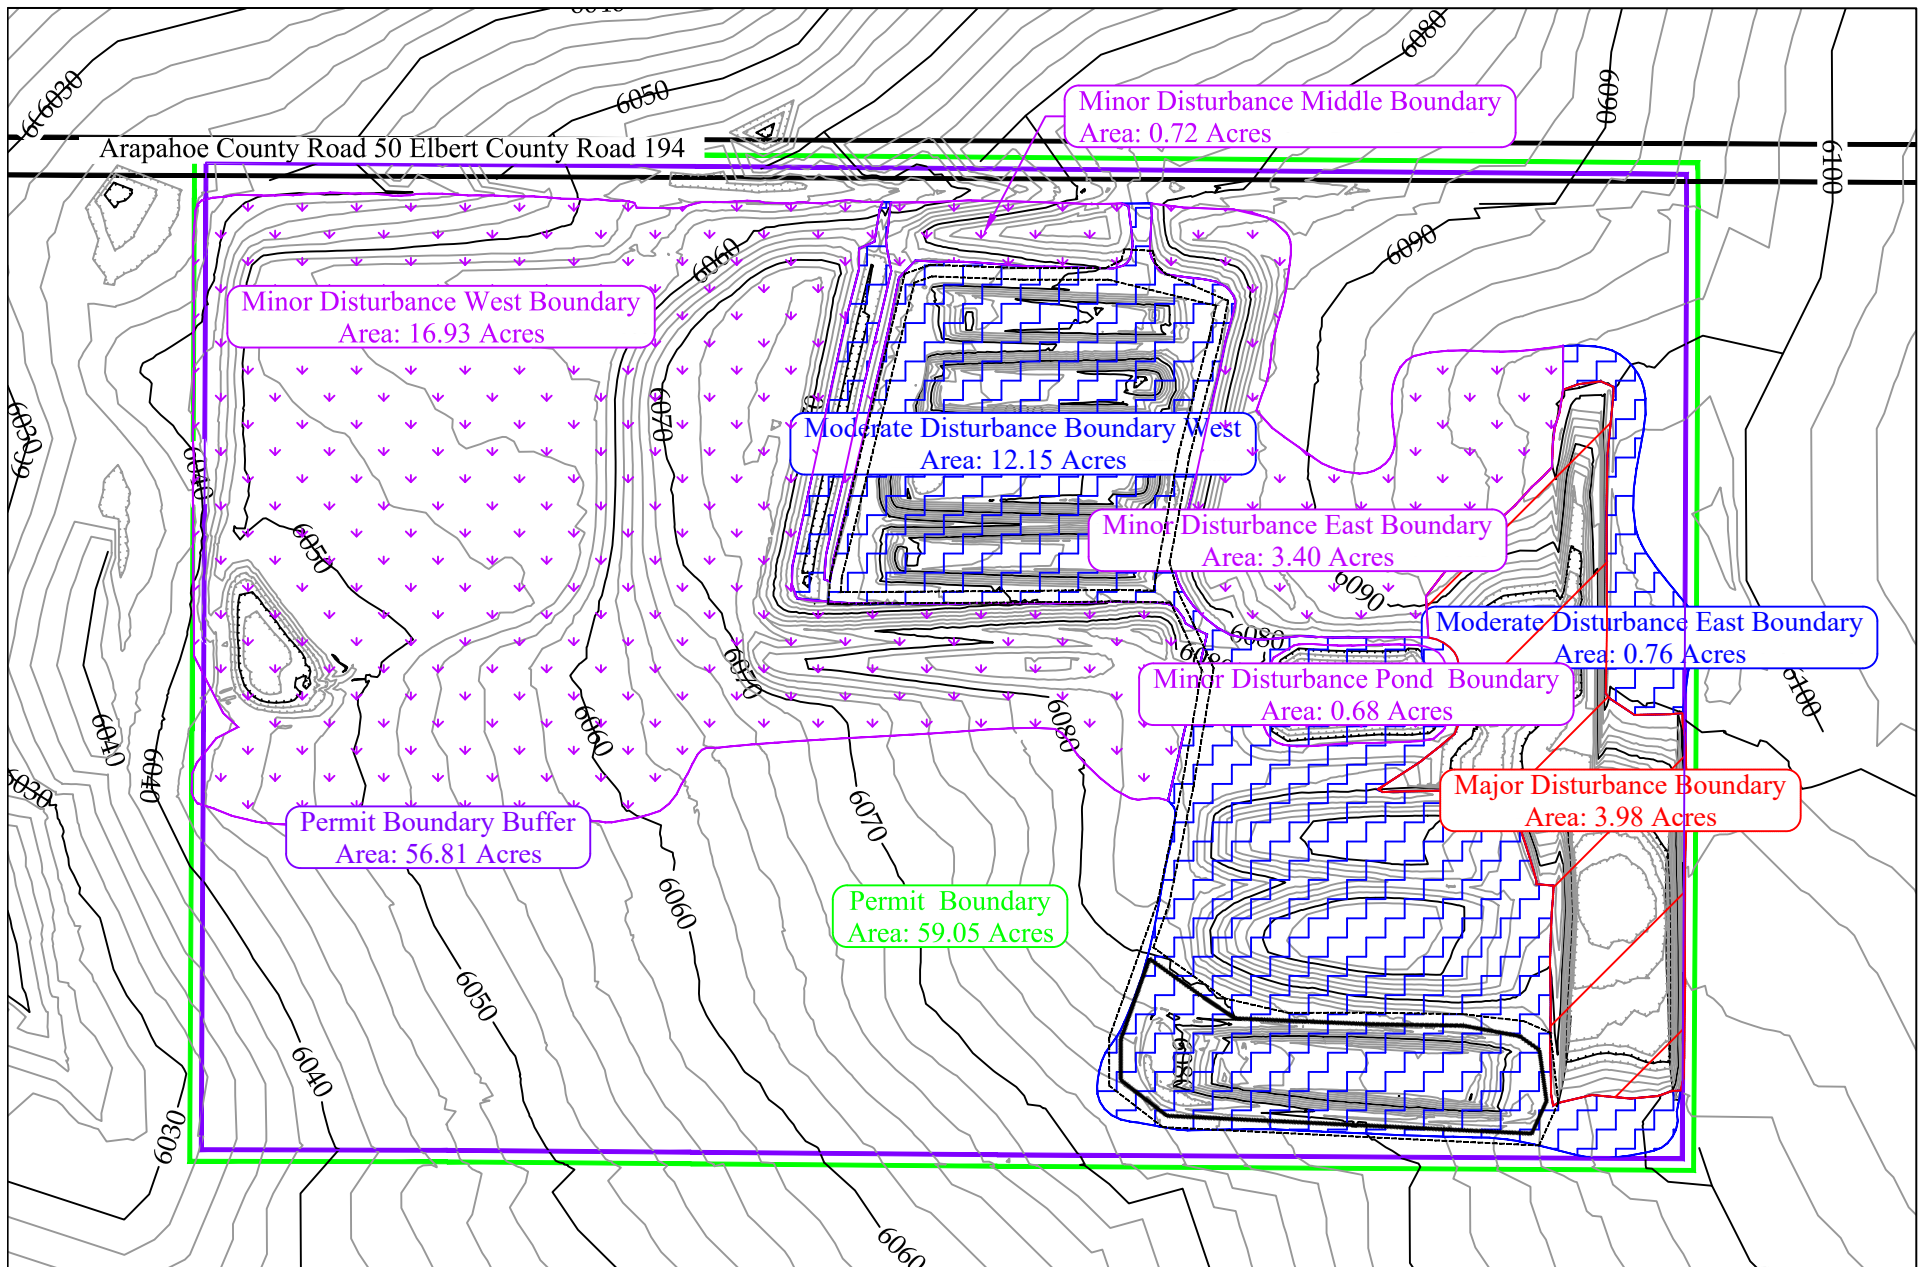


CONFIDENTIAL
 THIS DRAWING IS THE PROPERTY OF GENERAL SHALE BRICK, INC.
 AND SHALL NOT BE COPIED OR REPRODUCED IN WHOLE OR IN PART
 OR DISCLOSED TO ANY THIRD PARTY OR USED IN ANY WAY WITHOUT
 THE WRITTEN CONSENT OF GENERAL SHALE BRICK, INC.
 DRAWING FILE NAME
 DWR_2018A.dwg

General Shale Brick, Inc.

1845 W. Dartmouth Ave
 Denver, Colorado 80110
 Phone (303) 783-3000

DRAWING TITLE

DDD Mine DWR Pit
 2017-2018 DRMS Annual Report

CONTOUR INTERVAL:	DRAWING NUMBER:	REVISION:	A	SHT. 1 OF 1
5'	DRAWN BY: Jason E. McEraw	DATE:	August 8, 2018	
	APPROVAL BY:	SCALE:	1" = 250'	