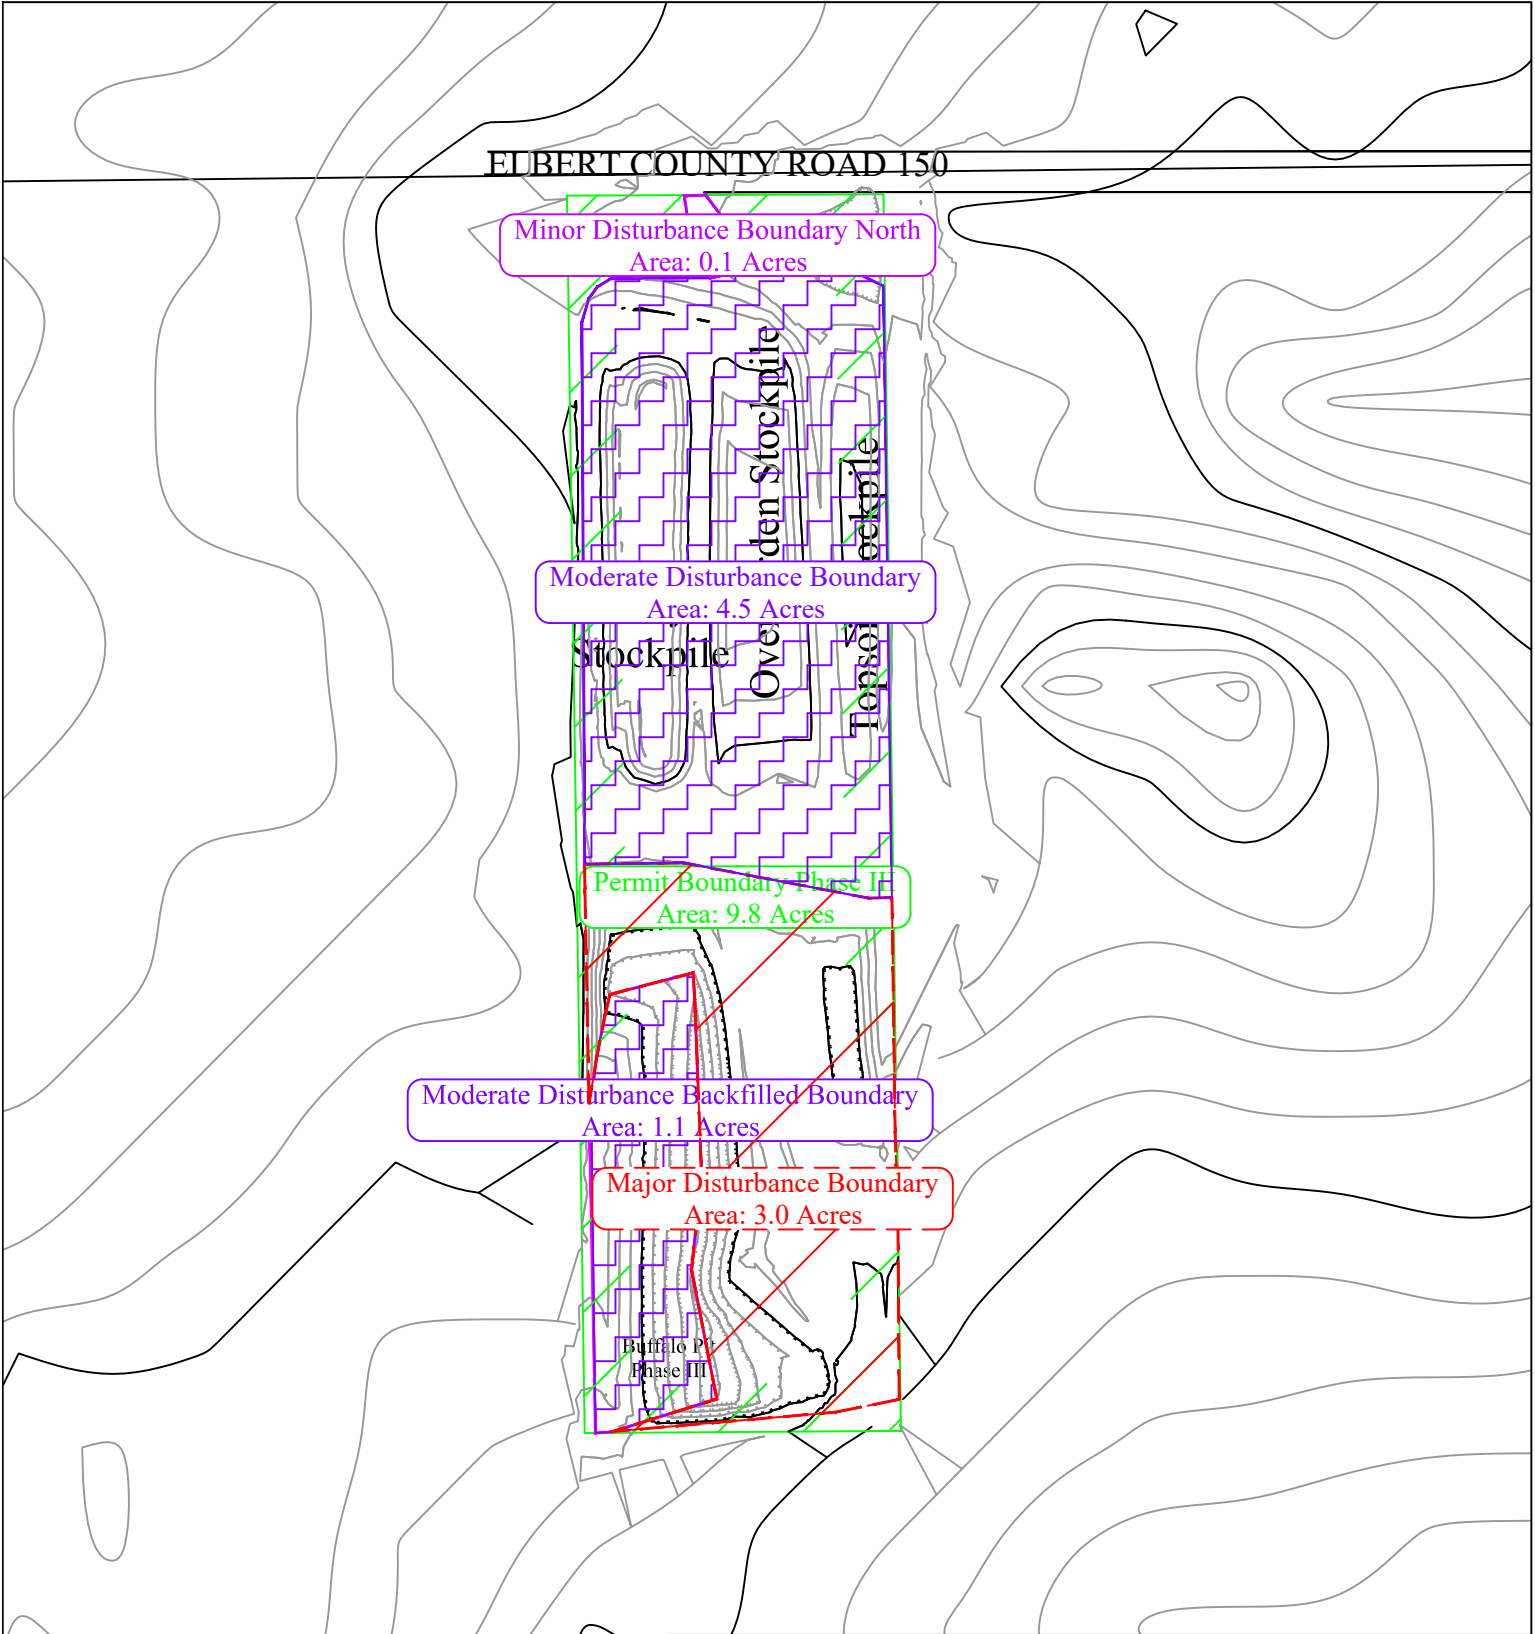


CONFIDENTIAL

THIS DRAWING IS THE PROPERTY OF GENERAL SHALE BRICK, INC. AND SHALL NOT BE COPIED OR REPRODUCED IN WHOLE OR IN PART OR DISCLOSED TO ANY THIRD PARTY OR USED IN ANY WAY WITHOUT THE WRITTEN CONSENT OF GENERAL SHALE BRICK INC.

DRAWING FILE NAME
Buffalo 2018A.dwg

General Shale Brick, Inc.

1845 W. Dartmouth Ave
Denver, Colorado 80110
Phone (303) 783-3000

DRAWING TITLE

Buffalo Mine Phase III
DRMS 2017-2018 Annual Report Site Map

CONTOUR INTERVAL:
5'

DRAWING NUMBER:

REVISION:

A

SHT. 1 OF 1

DRAWN BY:

Jason E. McBrat

DATE:

August 8, 2018

APPROVAL BY:

SCALE:

1"=200'