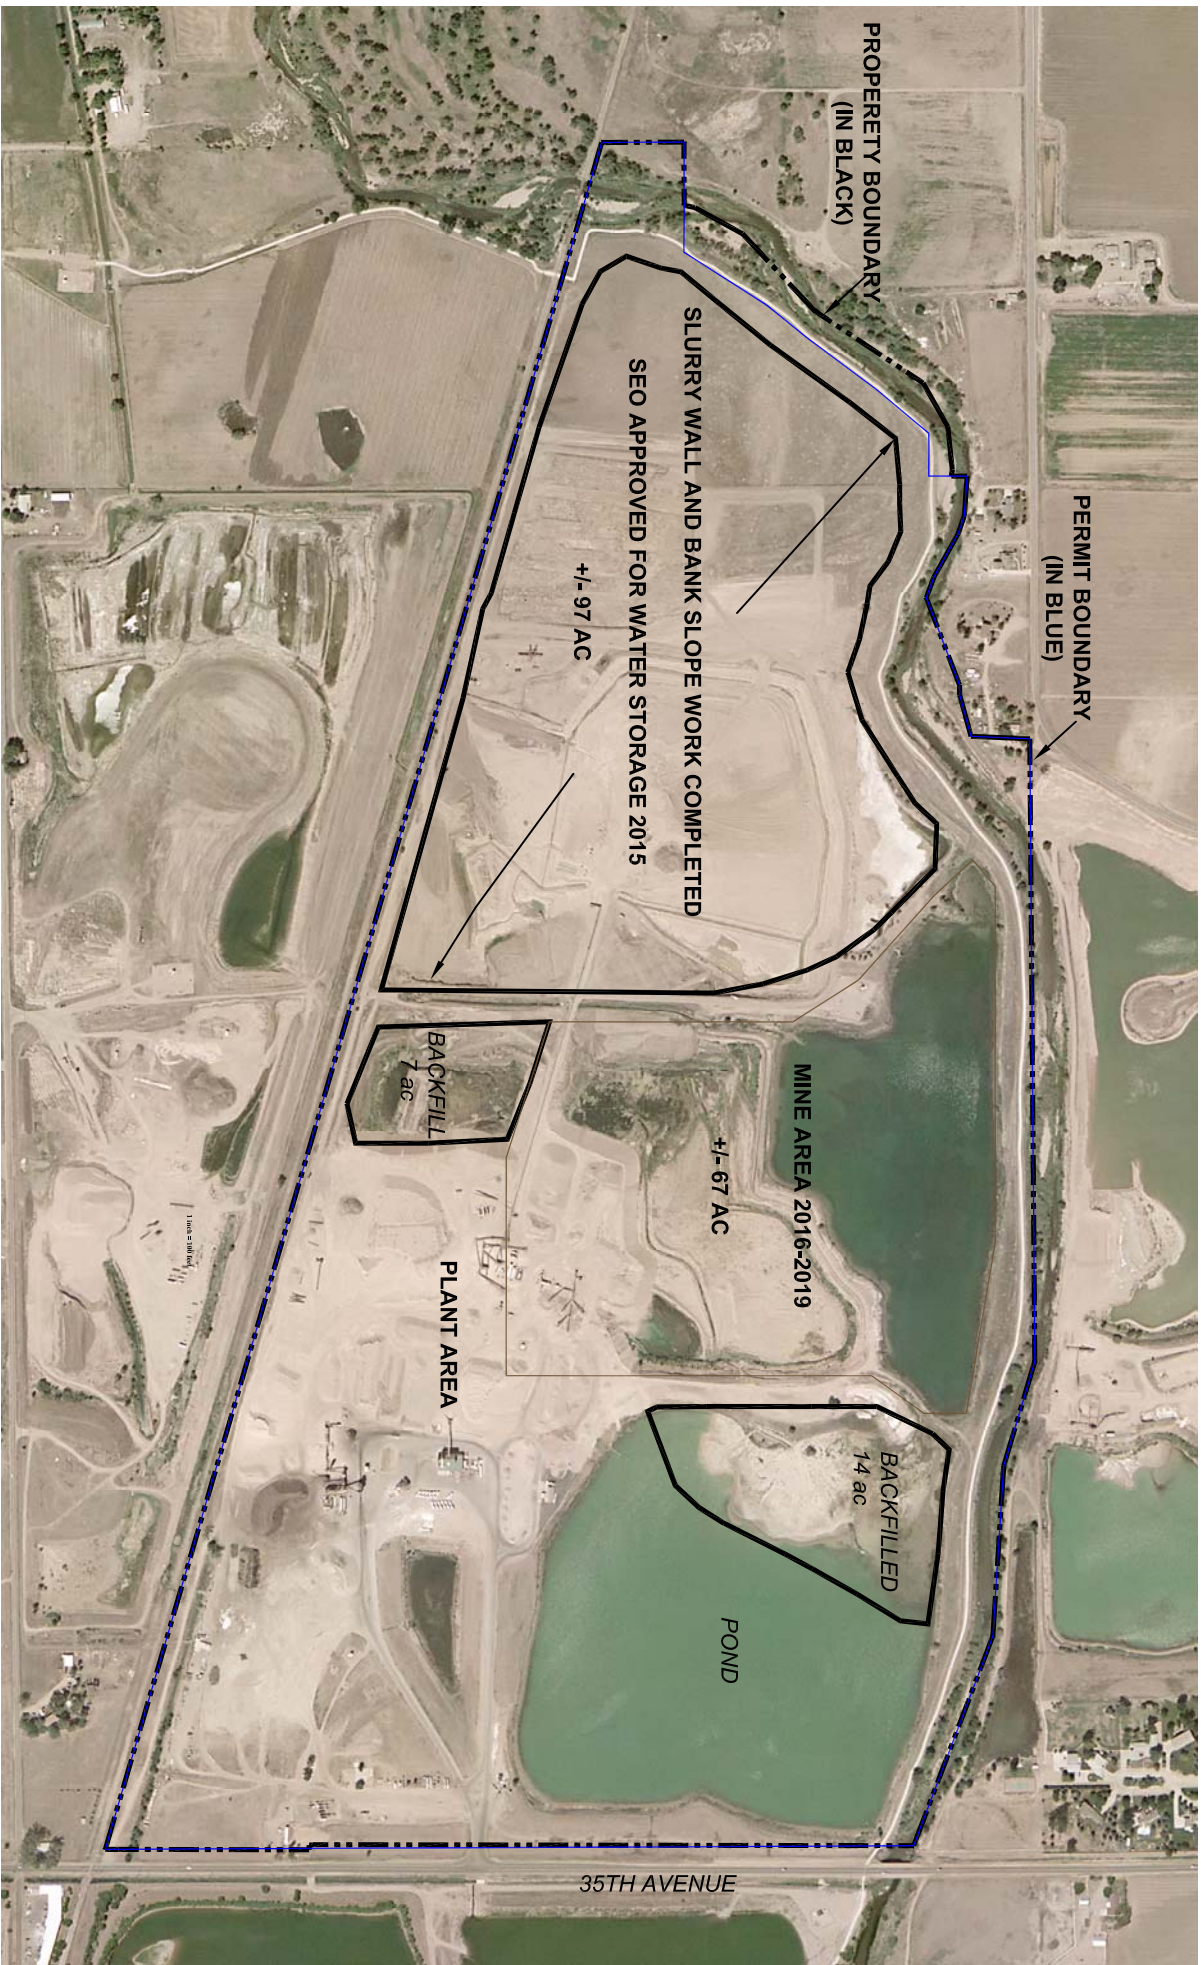


			
1800 N 74TH AVE, FORT COLLINS, CO 80521 970-407-3600			
PROJECT: GREELEY 35TH AVE PIT			
TITLE: 2018 ANNUAL REPORT MAP			
DRAWN BY: TWK/ROR/LMM	DATE: 8/2018	SCALE: 1"=800'	
PROJECT FILE #:	X	SHEET NO:	1 OF 1