

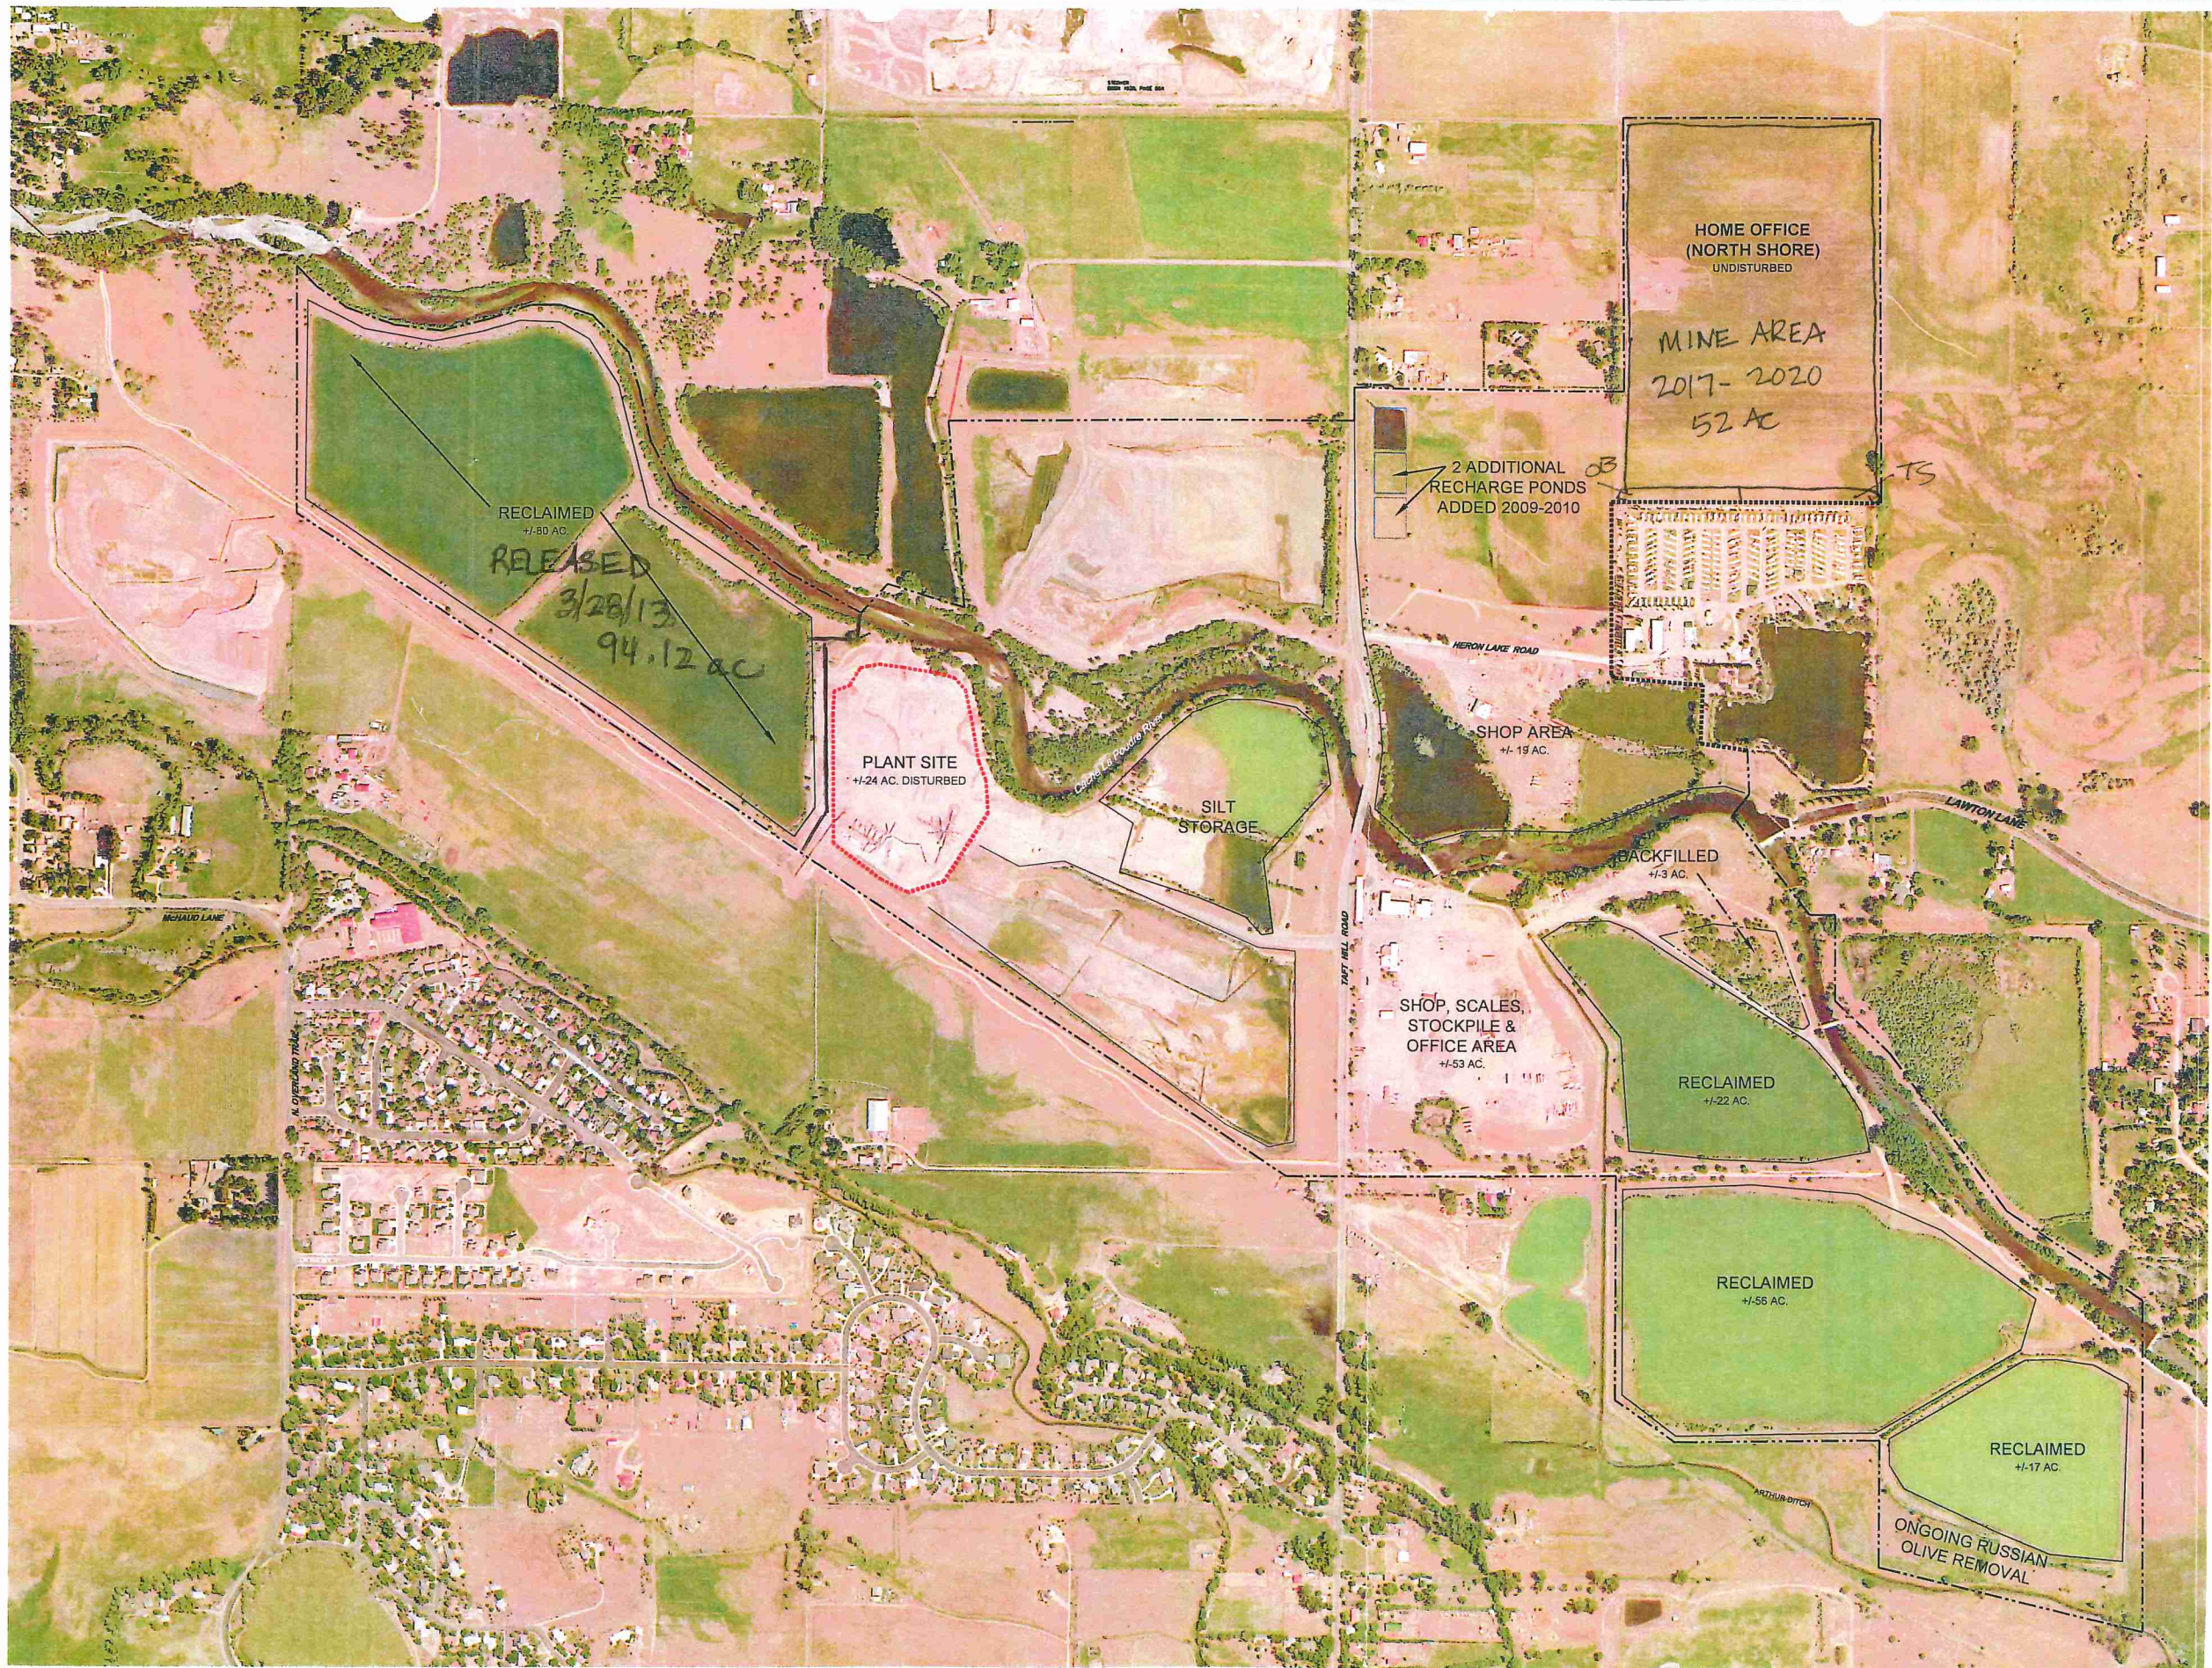


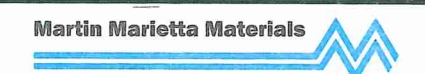

LEGEND

----- PERMIT BOUNDARY-HOME OFFICE

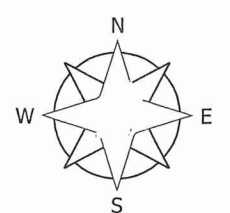

10170 CHURCH RANCH WAY, SUITE 200 - WESTMINSTER, COLORADO 80021 303.657.4000

PROJECT: HOME OFFICE

TITLE: 2018 ANNUAL MAP

DRAWN BY: DATE: 8/20/18 SCALE: NTS

FILE PATH: ACAD\GL704\DWG\ANNUAL gm SHEET NO: 1 OF 1