


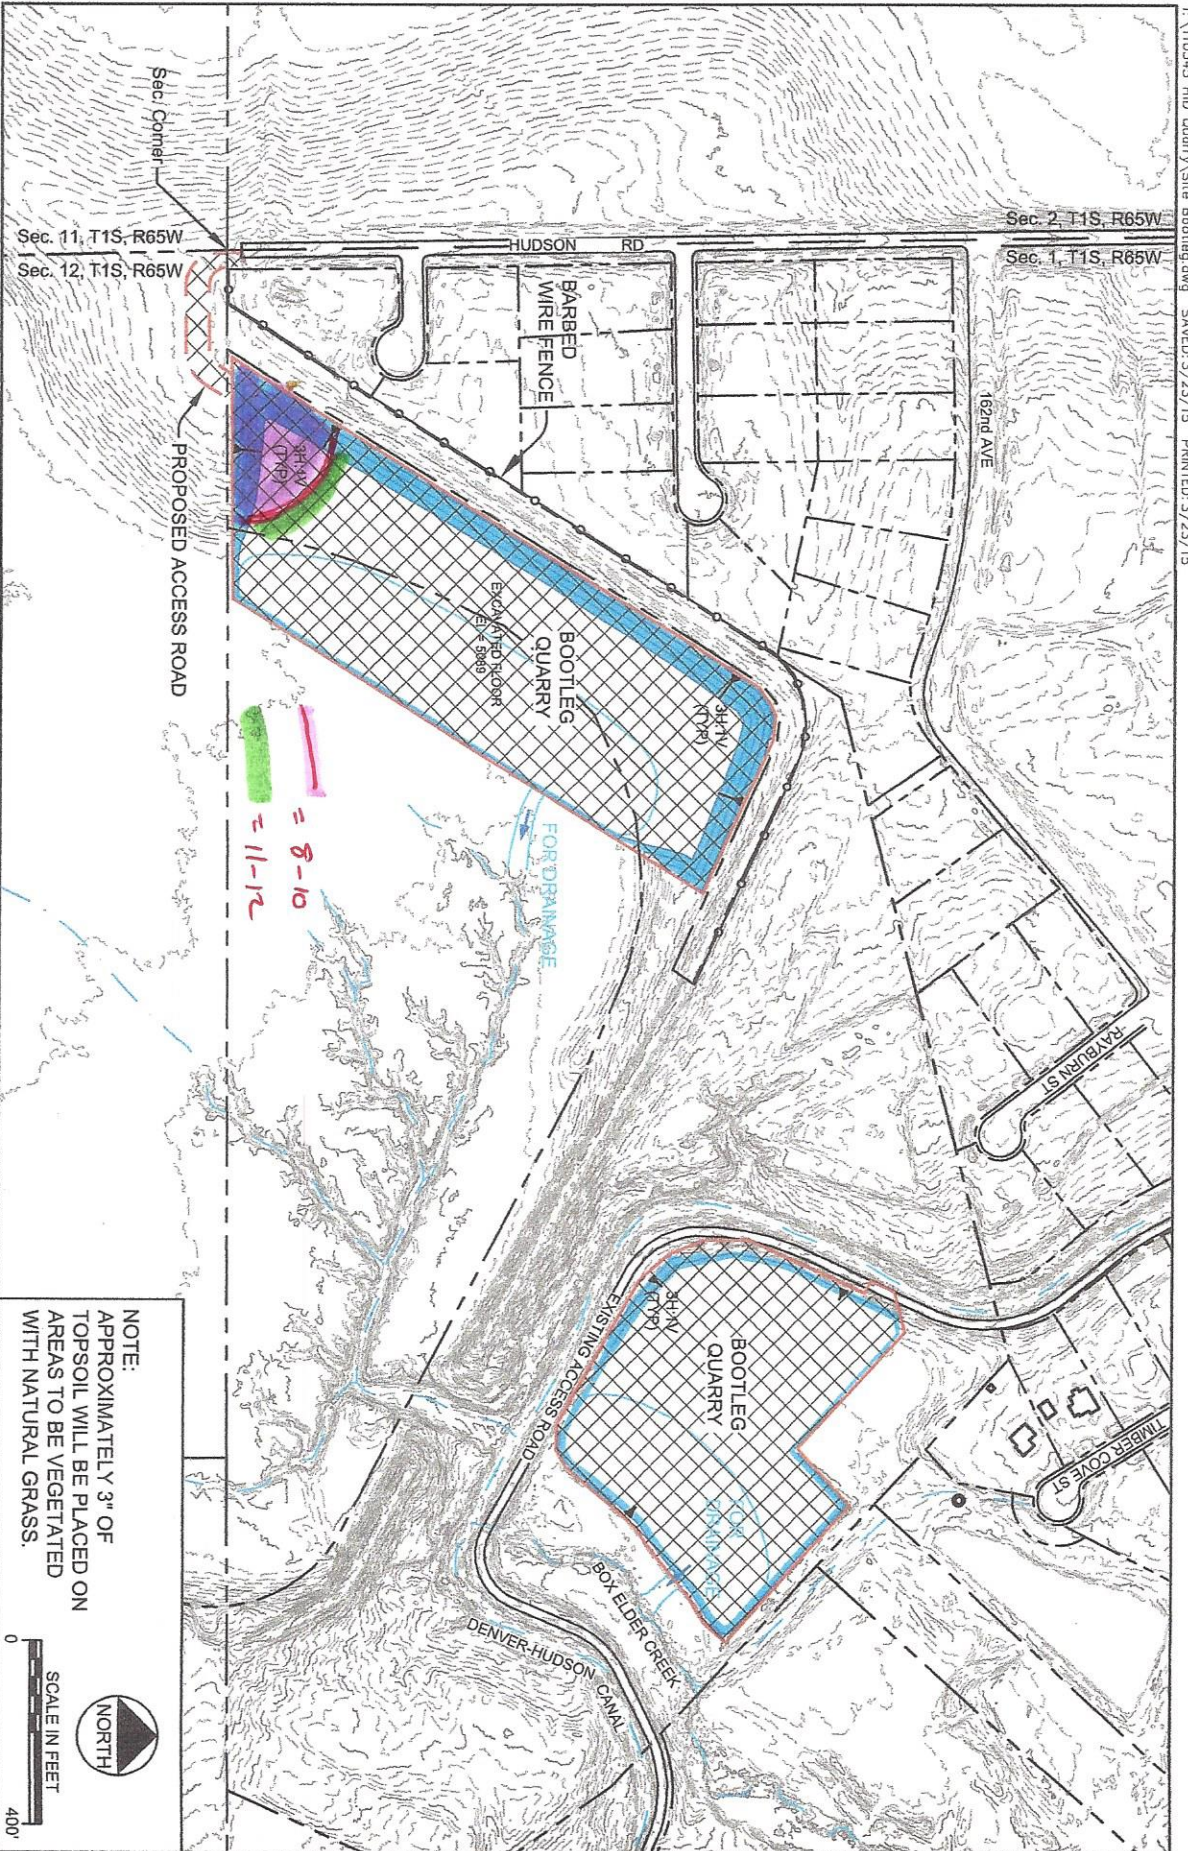

Project No. 110545

LEGEND:

- | | |
|--|---|
| | AREA TO BE VEGETATED WITH NATURAL GRASS |
| | EXISTING GROUND SURFACE |
| | CONTOUR (1' / 5' INTERVAL) |
| | PROPOSED GROUND SURFACE |
| | EPHEMERAL STREAM |
| | IRRIGATION CANAL |
| | AFFECTED LAND BOUNDARY |
| | SECTION LINE |
| | COLORADO SEO WATER WELL LOCATION |

NOTE:
APPROXIMATELY 3' OF TOPSOIL WILL BE PLACED ON AREAS TO BE VEGETATED WITH NATURAL GRASS.



SCALE IN FEET
0 400'

DATE PREPARED: March 2015
APPLICANT: LAZY H INC



EXHIBIT E-2
RECLAMATION PLAN
BOOTLEG QUARRY