


MINING PLAN, PHASE 2
S1/2 OF SW 1/4 SECTION 22, AND N1/2 OF NW 1/4 SECTION 27
T11N, R85W, 6TH P.M., ROUTT COUNTY, COLORADO
(BIG RED PARK GRAVEL PIT)

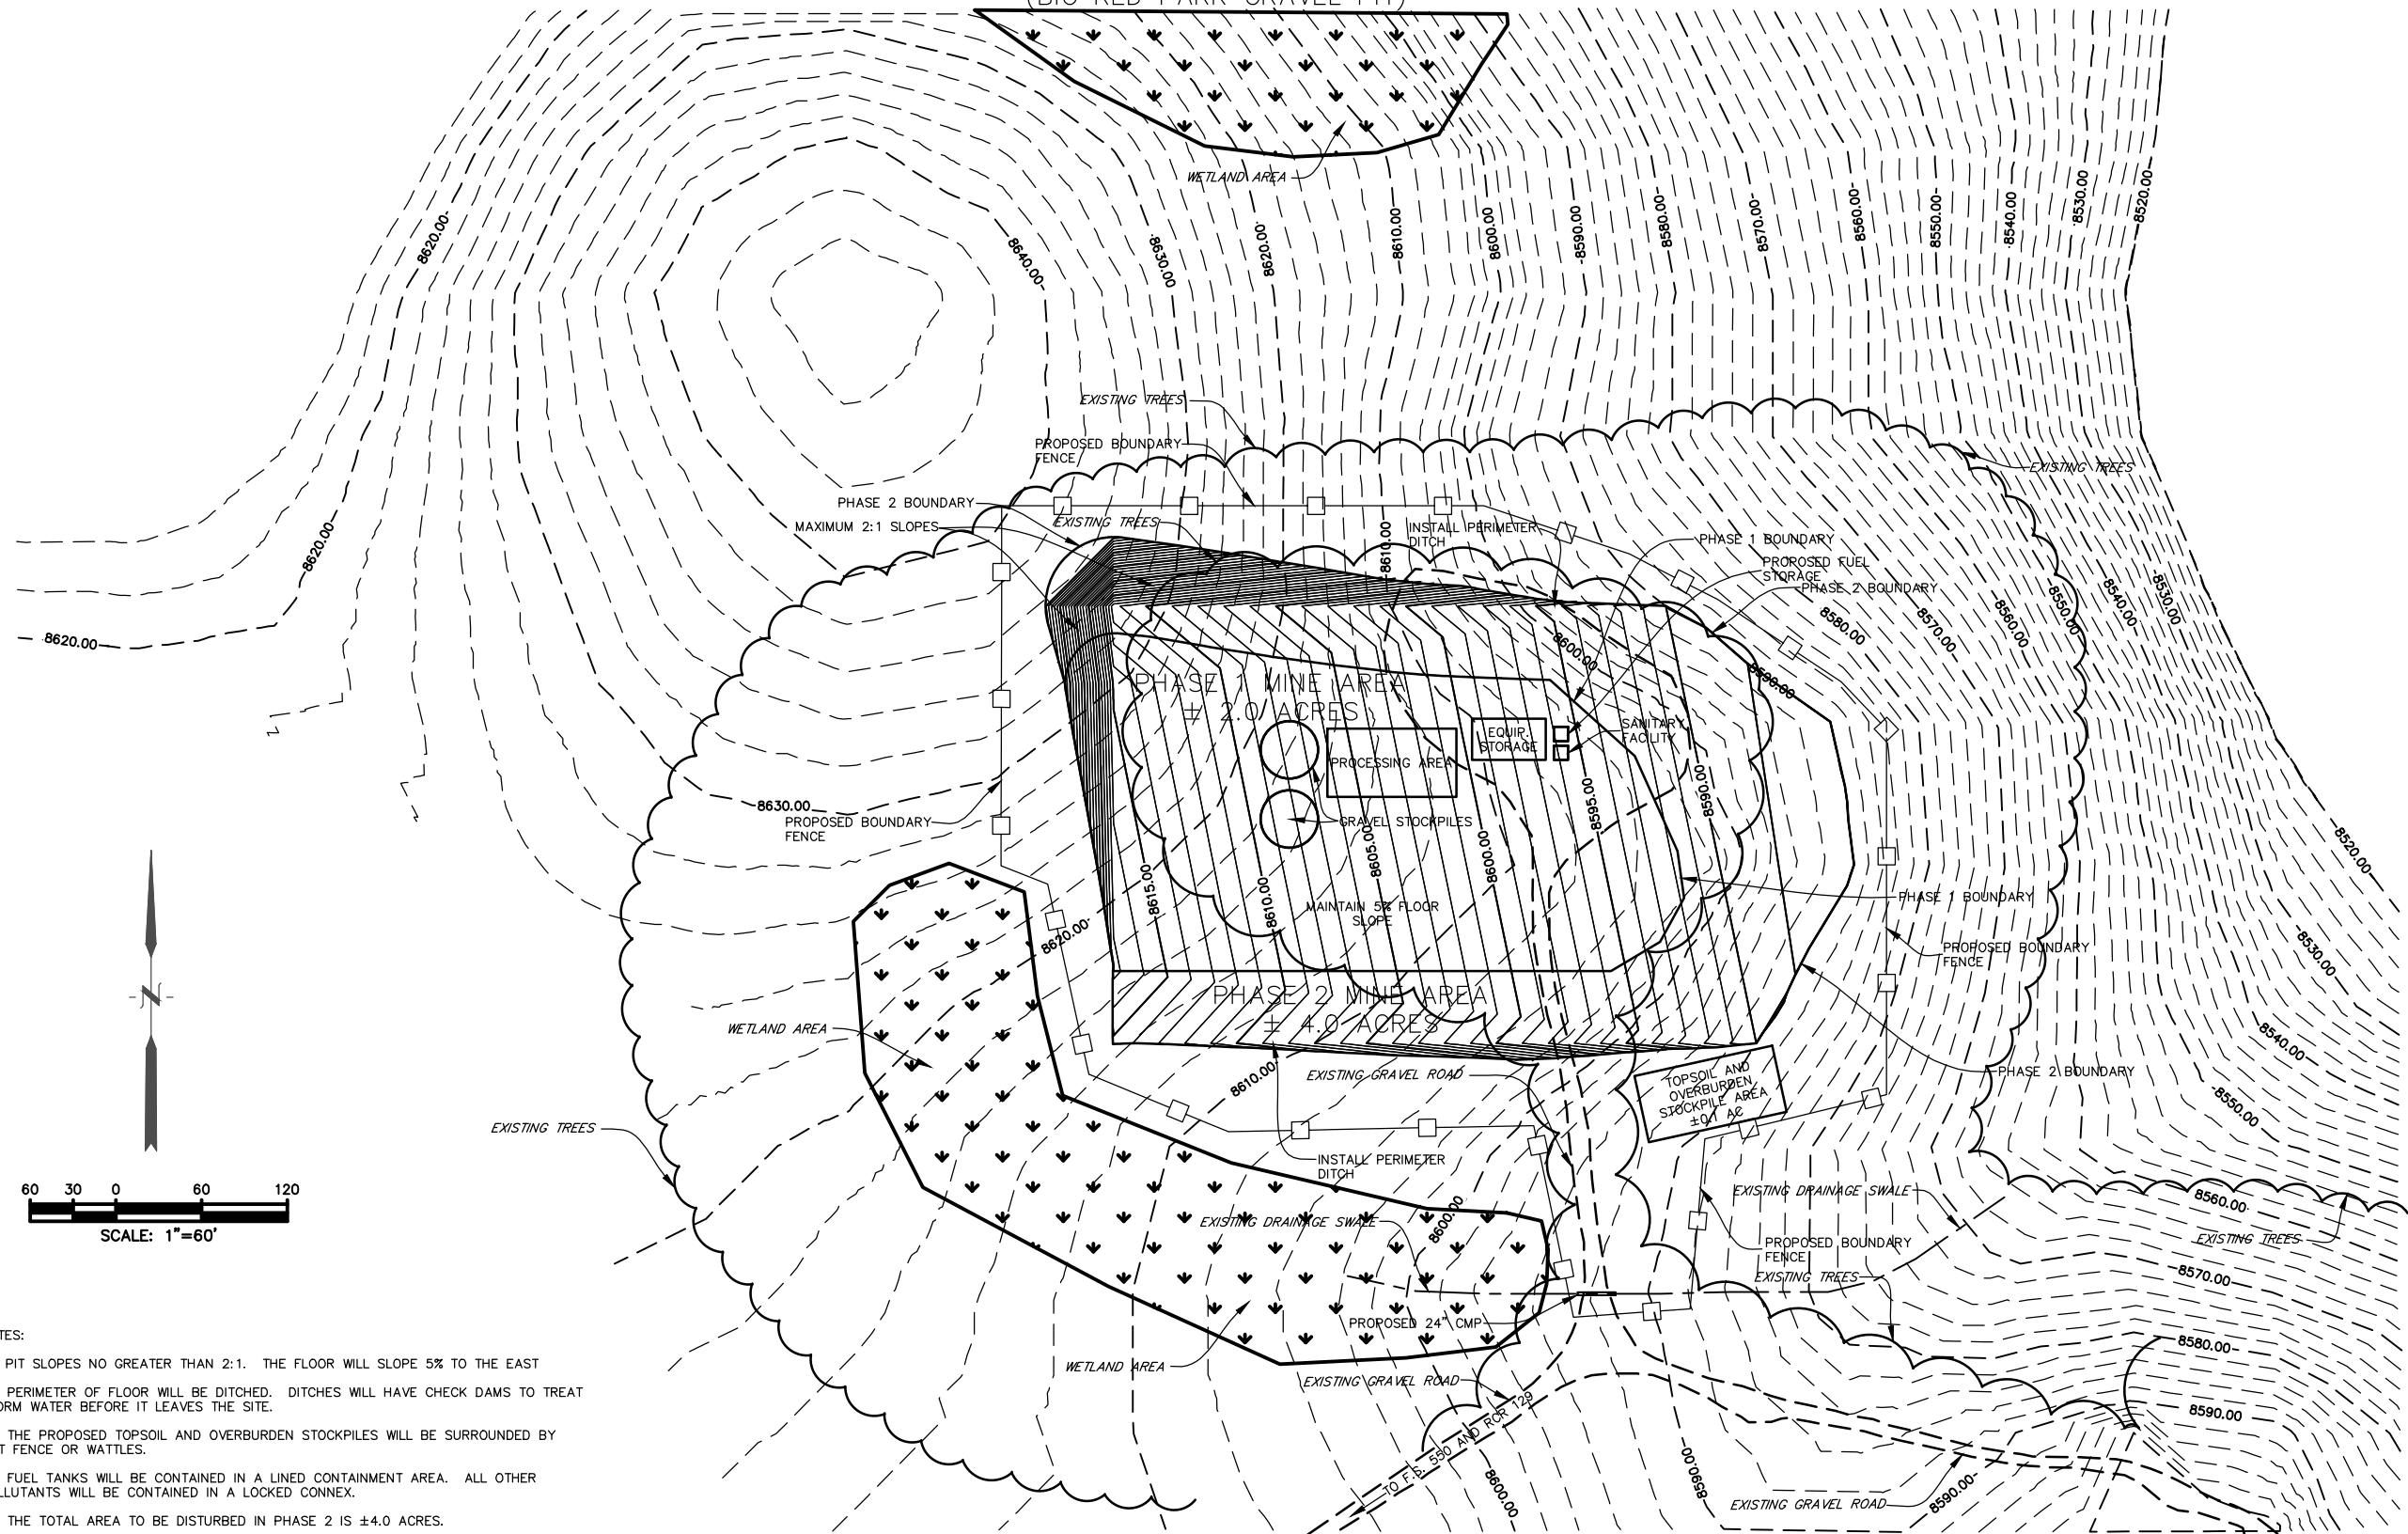

NOTES:

1. PIT SLOPES NO GREATER THAN 2:1. THE FLOOR WILL SLOPE 5% TO THE EAST
2. PERIMETER OF FLOOR WILL BE DITCHED. DITCHES WILL HAVE CHECK DAMS TO TREAT STORM WATER BEFORE IT LEAVES THE SITE.
3. THE PROPOSED TOPSOIL AND OVERBURDEN STOCKPILES WILL BE SURROUNDED BY SILT FENCE OR WATTLES.
4. FUEL TANKS WILL BE CONTAINED IN A LINED CONTAINMENT AREA. ALL OTHER POLLUTANTS WILL BE CONTAINED IN A LOCKED CONNEX.
5. THE TOTAL AREA TO BE DISTURBED IN PHASE 2 IS ± 4.0 ACRES.
6. TREE REMOVAL FOR PHASE 2 WILL BE COORDINATED WITH THE USFS.
7. TOTAL FENCED IN AREA IS ± 6.15 ACRES
8. ACCESS ROAD VARIES IN WIDTH FROM 10'-15' WIDE.

ROUTT COUNTY
ROAD & BRIDGE
DEPARTMENT
136 6th Street
P.O. BOX 77398
STEAMBOAT SPRINGS, COLORADO 80477
(970) 870-0831
CONTACT: MICHAEL T. MORRIS, P.E.

MINING PLAN, PHASE 2
BIG RED PARK GRAVEL PIT
ROUTT COUNTY ROAD AND BRIDGE

Date 06.18.14
Drawn By MTM
Reviewed By JH
Job No. ---
File ---
Scale 1"=60'-0"

Revisions

Sheet

S1.3