


COOLEY RESERVOIR AND FULTON WILDLIFE AREA PIT  
AMENDMENT NO. 1 - JERONIMUS PROPERTY  
M - 1999 - 034, AM-1

NOTES:  
THE BOUNDARY SHOWN HEREON IS APPROXIMATE.

AGGREGATE INDUSTRIES-WCR, INC.  
ANNUAL REPORT  
YEAR ENDED 9/9/2017 (NTS)

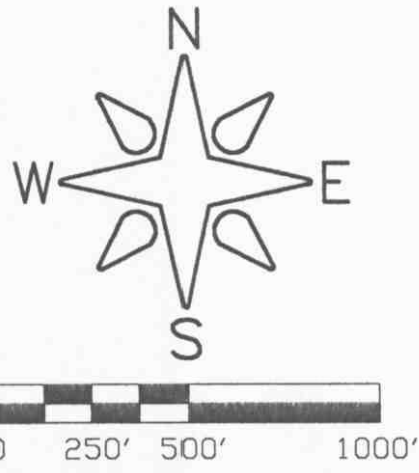


SCALE: 1"=500'  
LEGEND

- DENOTES: EXISTING PERMIT BOUNDARY OF AFFECTED LAND
- DENOTES: PROPOSED PERMIT ADDITION OF AFFECTED LAND
- - - DENOTES: SLURRY WALL
- DENOTES: LIMIT OF EXCAVATION AND PHASES

SEE SHEET 2 OF 2 FOR RECLAMATION PLAN DETAIL FOR JERONIMUS PROPERTY

Jeronimus reclamation completed according to approved plan previous years. Ongoing site maintenance continues; potential re-seeding of some areas.

Removal of processing plant projected for 2018-2019 permit year.

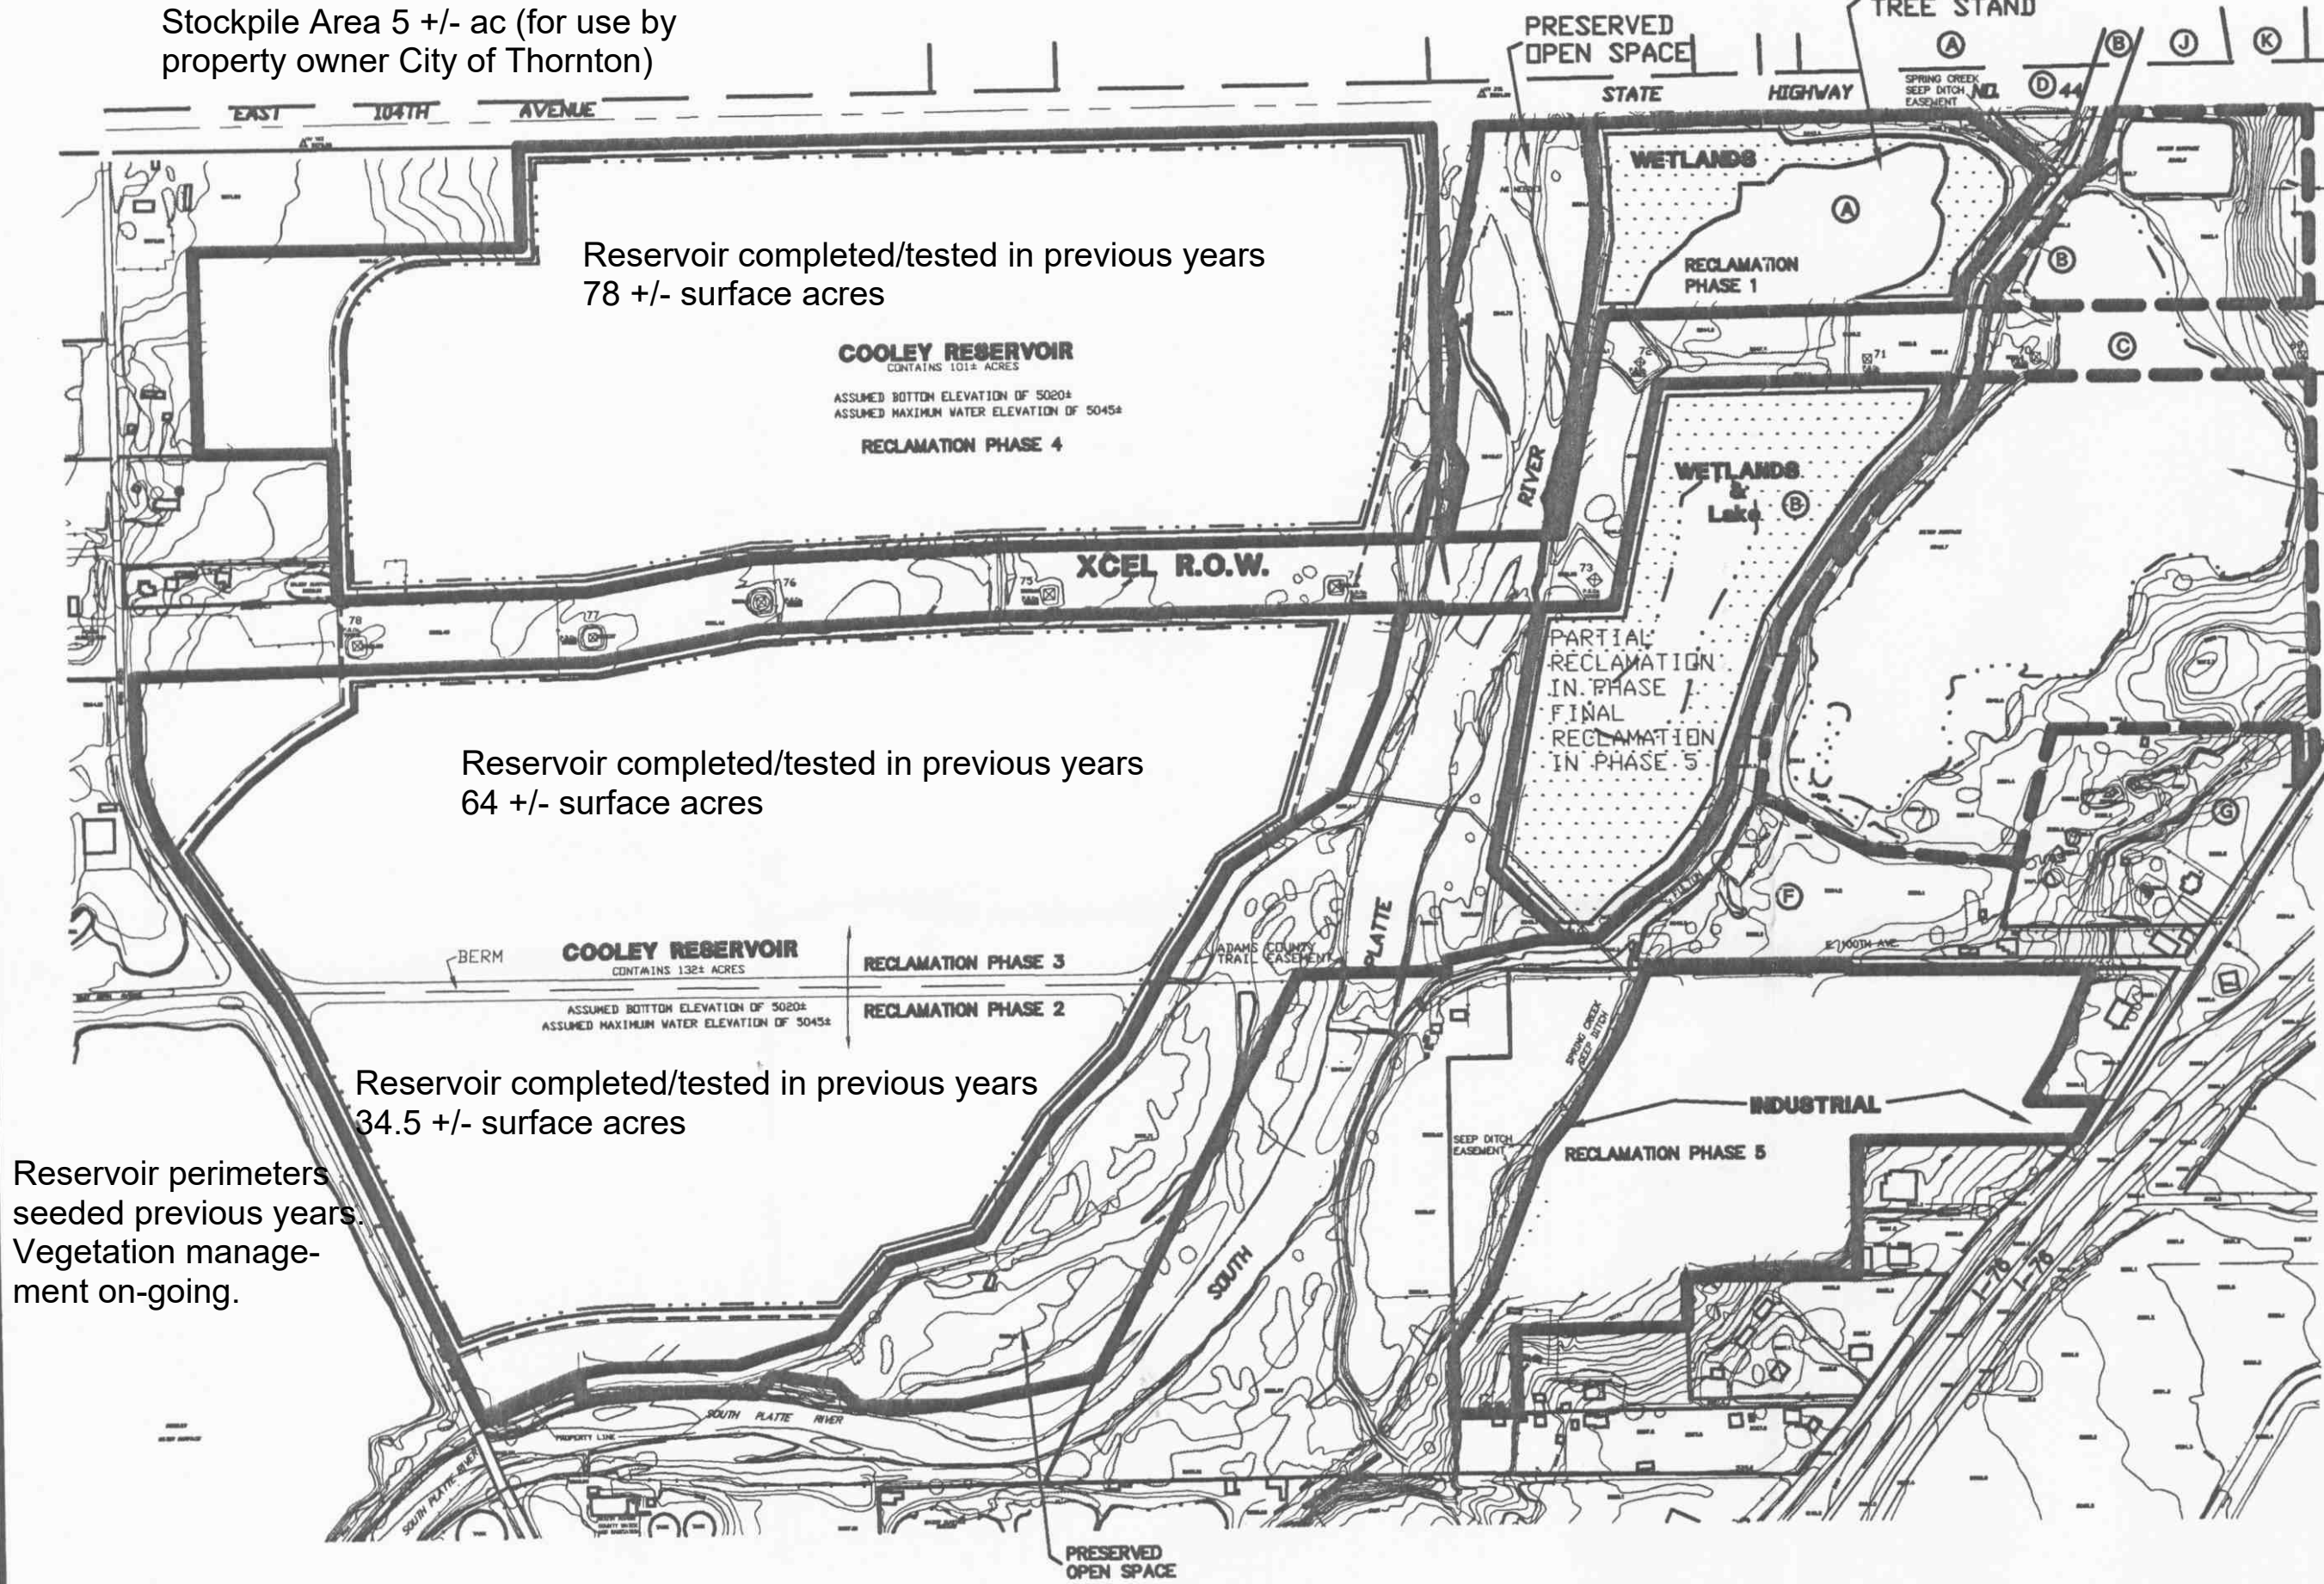

Reservoir perimeters seeded previous years. Vegetation management on-going.

AREAS BY FINAL USE - ORIGINAL PERMIT

LAKE (WATER SURFACE AREA)	- 231± ACRES
OPEN SPACE/ WILDLIFE	- 60± ACRES
CREATED WETLANDS	- 11 TO 31± ACRES
CREATED LAKE	- 20 TO 0± ACRES
INDUSTRIAL	- 27± ACRES
TOTAL	- 349± ACRES

AREAS BY FINAL USE - AMENDMENT NO. 1

PRESERVED WETLANDS	- 10± ACRES
DRYLAND/OPEN SPACE (UNDISTURBED)	- 10± ACRES
DRYLAND/OPEN SPACE (DISTURBED)	- 10± ACRES
CREATED WETLANDS	- 15± ACRES
LAKE	- 5± ACRES
TOTAL	- 50± ACRES

RECEIVED

JUN 16 2003

Division of Minerals and Geology

Permit #: M-1999-034  
Class: Revision  
From: ADCO Consulting, Inc. To: DMG  
Doc. Name: Exhibit F Sheet 1 of 2 Reclamation Plan Map  
Doc. Date (if no date stamp): 6-16-03

FULTON WILDLIFE REVEGETATION PHASES

1. PHASE 1A - WETLANDS REVEGETATION - 6± ACRES
2. PHASE 1B - WETLANDS TOPSOIL REPLACEMENT REVEGETATION - 5 TO 25 ± ACRES
3. PHASE 5 - CONVEYOR AND PLANT SITE EQUIPMENT REMOVAL

COOLEY RESERVOIR REVEGETATION PHASES

4. REVEGETATION
- PHASE 2 - 6472± LINEAL FEET x 50' / 43560 SQ. FT. = 7.5± ACRES TO BE REVEGETATED  
PHASE 3 - 8730± LINEAL FEET x 50' / 43560 SQ. FT. = 10.0± ACRES TO BE REVEGETATED  
PHASE 4 - 9652± LINEAL FEET x 50' / 43560 SQ. FT. = 11.0± ACRES TO BE REVEGETATED
- \* - 35' SETBACK + 15' TO WATER LINE x 1' = 50

JERONIMUS (AMENDMENT NO. 1) PROPERTY, PHASE 6

- PHASE 6A - GRASSLAND TOPSOIL REPLACEMENT & REVEGETATION - 10± ACRES  
PHASE 6B - CREATED WETLANDS REVEGETATION - 15± ACRES

THIS MAP WAS PREPARED UNDER THE DIRECTION OF ROBERT N. FLEMING.

ROBERT N. FLEMING  
DATE: 6/16/03

R.W. BAYER & ASSOCIATES, INC.  
2090 EAST 104TH AVENUE, SUITE 200  
THORNTON, COLORADO 80233-4316  
(303) 452-4433 FAX: (303) 452-4515

ADCO CONSULTING, INC.  
2090 EAST 104TH AVENUE, SUITE 305  
THORNTON, COLORADO 80233-4316  
(303) 450-2204 FAX: (303) 452-4515

EXHIBIT F  
Reclamation Plan - Existing  
& Proposed

SHEET 1 OF 2

SCALE: 1"=500'	DATE: MAY 09, 2003	DRW BY: G.A.B.	CKD BY: R.B.	PROJ NO: 03013
BOOK:	PAGE:	FILE NO: 17-27-73L	SHEET NO: 5 OF 6	