


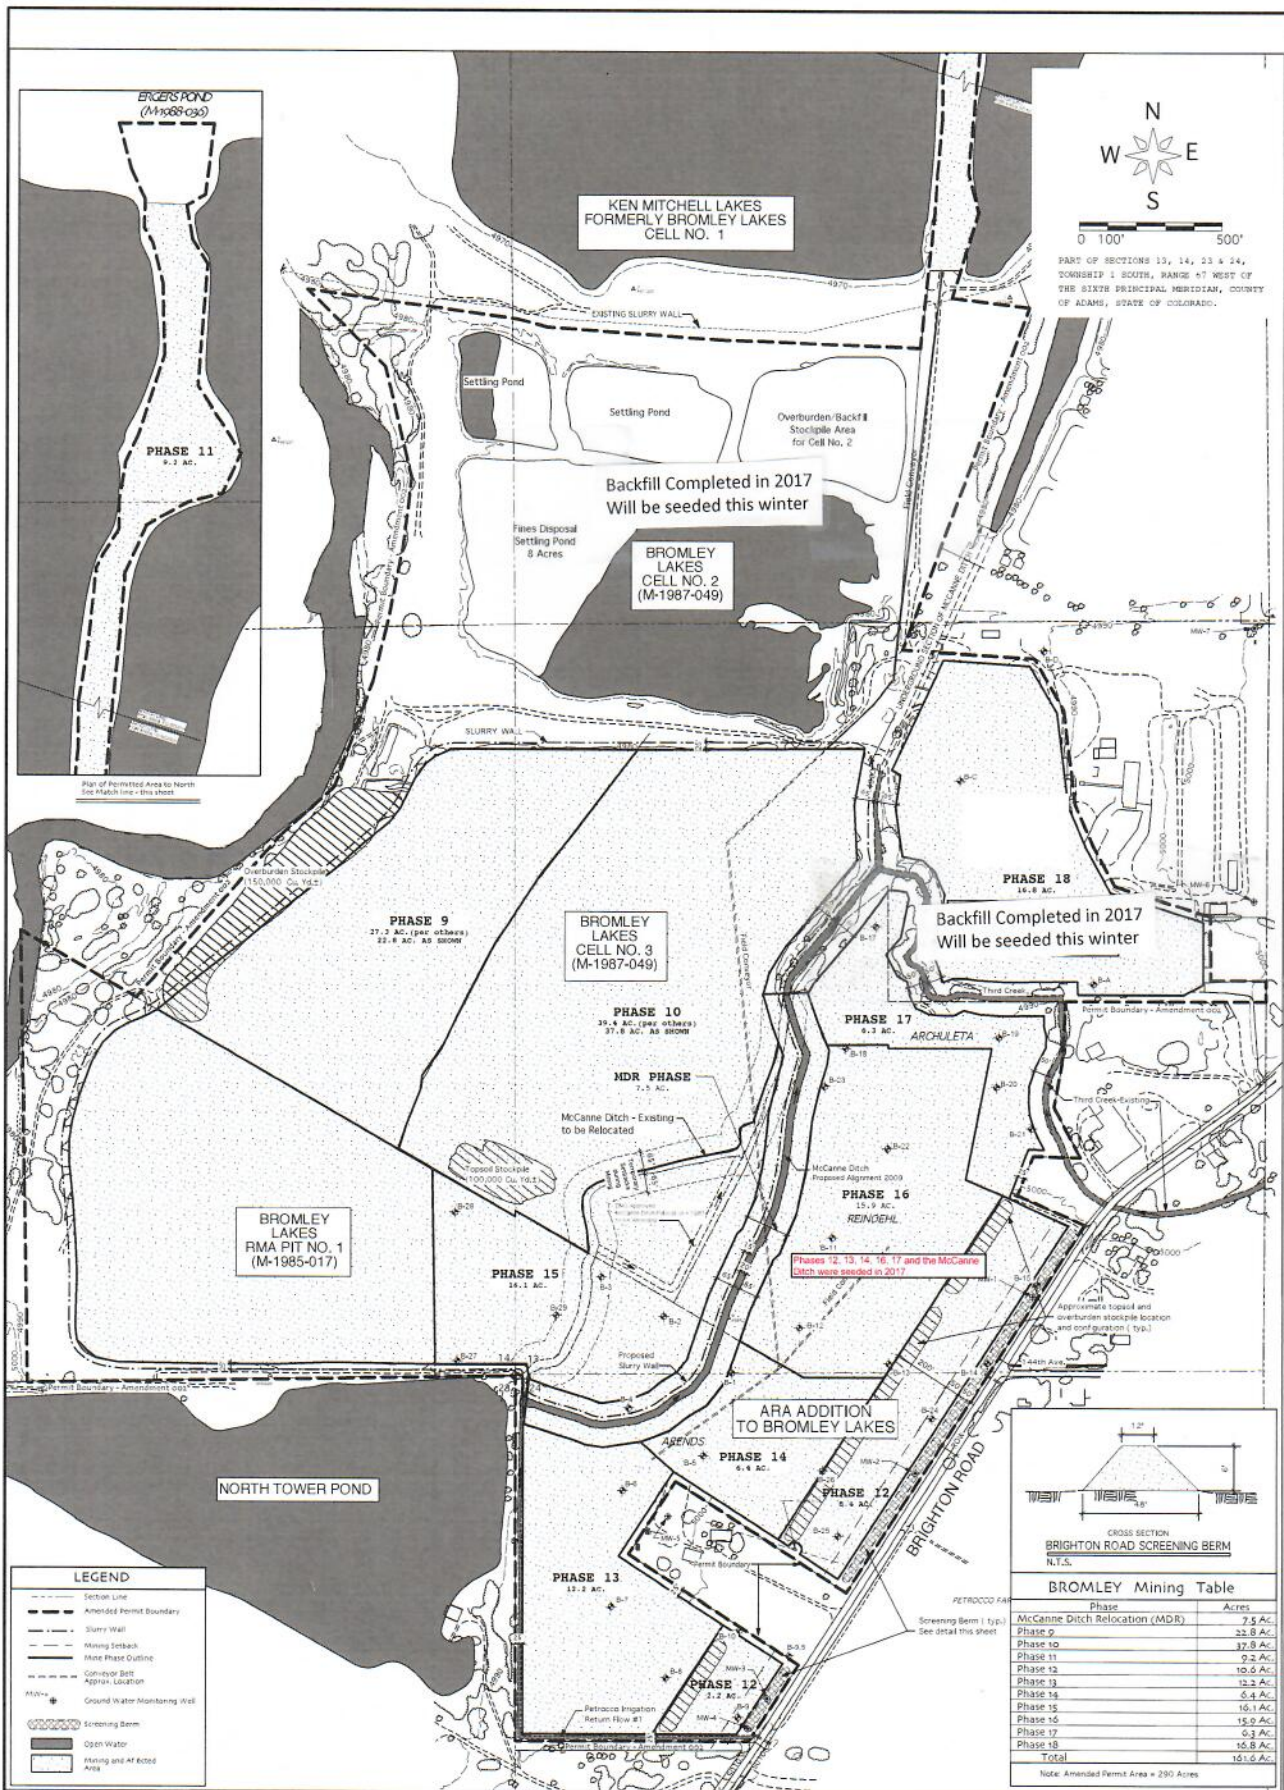

Notes:
1. Field Conveyor locations shown are for graphic purposes only.

Authorized Signature

Original Scale: date 1" = 200'

PROJECT: BROMLEY LAKES - 2017 Annual Report Map
DRM&S PERMIT # M-1987-049
PERMIT AMENDMENT No. 002

Applicant: READY MIXED CONCRETE CO.
14585 BRIGHTON ROAD
BRIGHTON, CO. 80601
303-659-0630

Prepared by:
Hart Environmental
P.O. Box 1303
Boulder, Colorado
80506
(303) 444-6602
mhart10@gmail.com

Mary Rushing Drafting
3016 McIntosh Dr.
Longmont, Co.
80501
(303) 772-1151
mbrushing@nrm.com

NO.	DATE	BY	DESCRIPTION
1	8/15/09	mbr	CHANGES
2	10/05/09	mbr	CHANGES

Scale: As noted
Preparation Date: August 19, 2009
Drawn by: Mary Rushing
File: 950-049MS

Sheet 6 of 7

SHEET TITLE: MINE PLAN EXHIBIT "D"