

**GUNNISON RIVER PITS  
M-2009-048  
2018 ANNUAL REPORT**

**GRAND JUNCTION CONCRETE PIPE CO.  
GUNNISON RIVER GRAVEL PITS  
EXHIBIT C PRE-MINING AND  
MINING PLAN PIT #1  
WHITEWATER, COLORADO**

**LAND USE SUMMARY**

**GUNNISON RIVER PIT #1**  
STAGING AREA/SCALE: 0.5 AC  
UNDISTURBED: 7 AC

**GUNNISON RIVER PIT #5 LAND USE SUMMARY**  
MINED: 3 AC  
(GRADED: 1.6 AC)  
(POND: 1.4 AC)  
STORMWATER SEDIMENT POND: 0.5 AC  
OPERATIONS/STOCKPILE: 5 AC  
UNDISTURBED: 2 AC

**LEGEND:**

- LIMITS OF AFFECTED LAND
- 100 YEAR FLOOD LIMITS
- BLM
- PROPERTY HATCH
- SECTION LINE
- PROPERTY LINE
- CREEK
- UNPAVED HAUL ROAD
- 4660 — CONTOUR INTERVAL 2 FT AND 10 FT
- X — FENCE
- OVER HEAD POWER LINES-GRAND VALLEY POWER AND PHONE LINE-QUEST
- EXISTING COTTONWOODS TREES & BRUSH




**DIRECTION OF MINING**

**NOTE:**

A 100 FT MINING SETBACK WILL BE MAINTAINED FROM THE ORDINARY HIGH WATER LINE OF THE GUNNISON RIVER.  
FLOOD LIMITS BASED ON FLOOD PLAIN INFORMATION REPORT,CWCB-1995,REV 1996

**TOTAL AREA OF AFFECTED LAND 7.9 AC**  
DOMINANT SOIL TYPE SAGERS-SKUMPAH COMPLEX

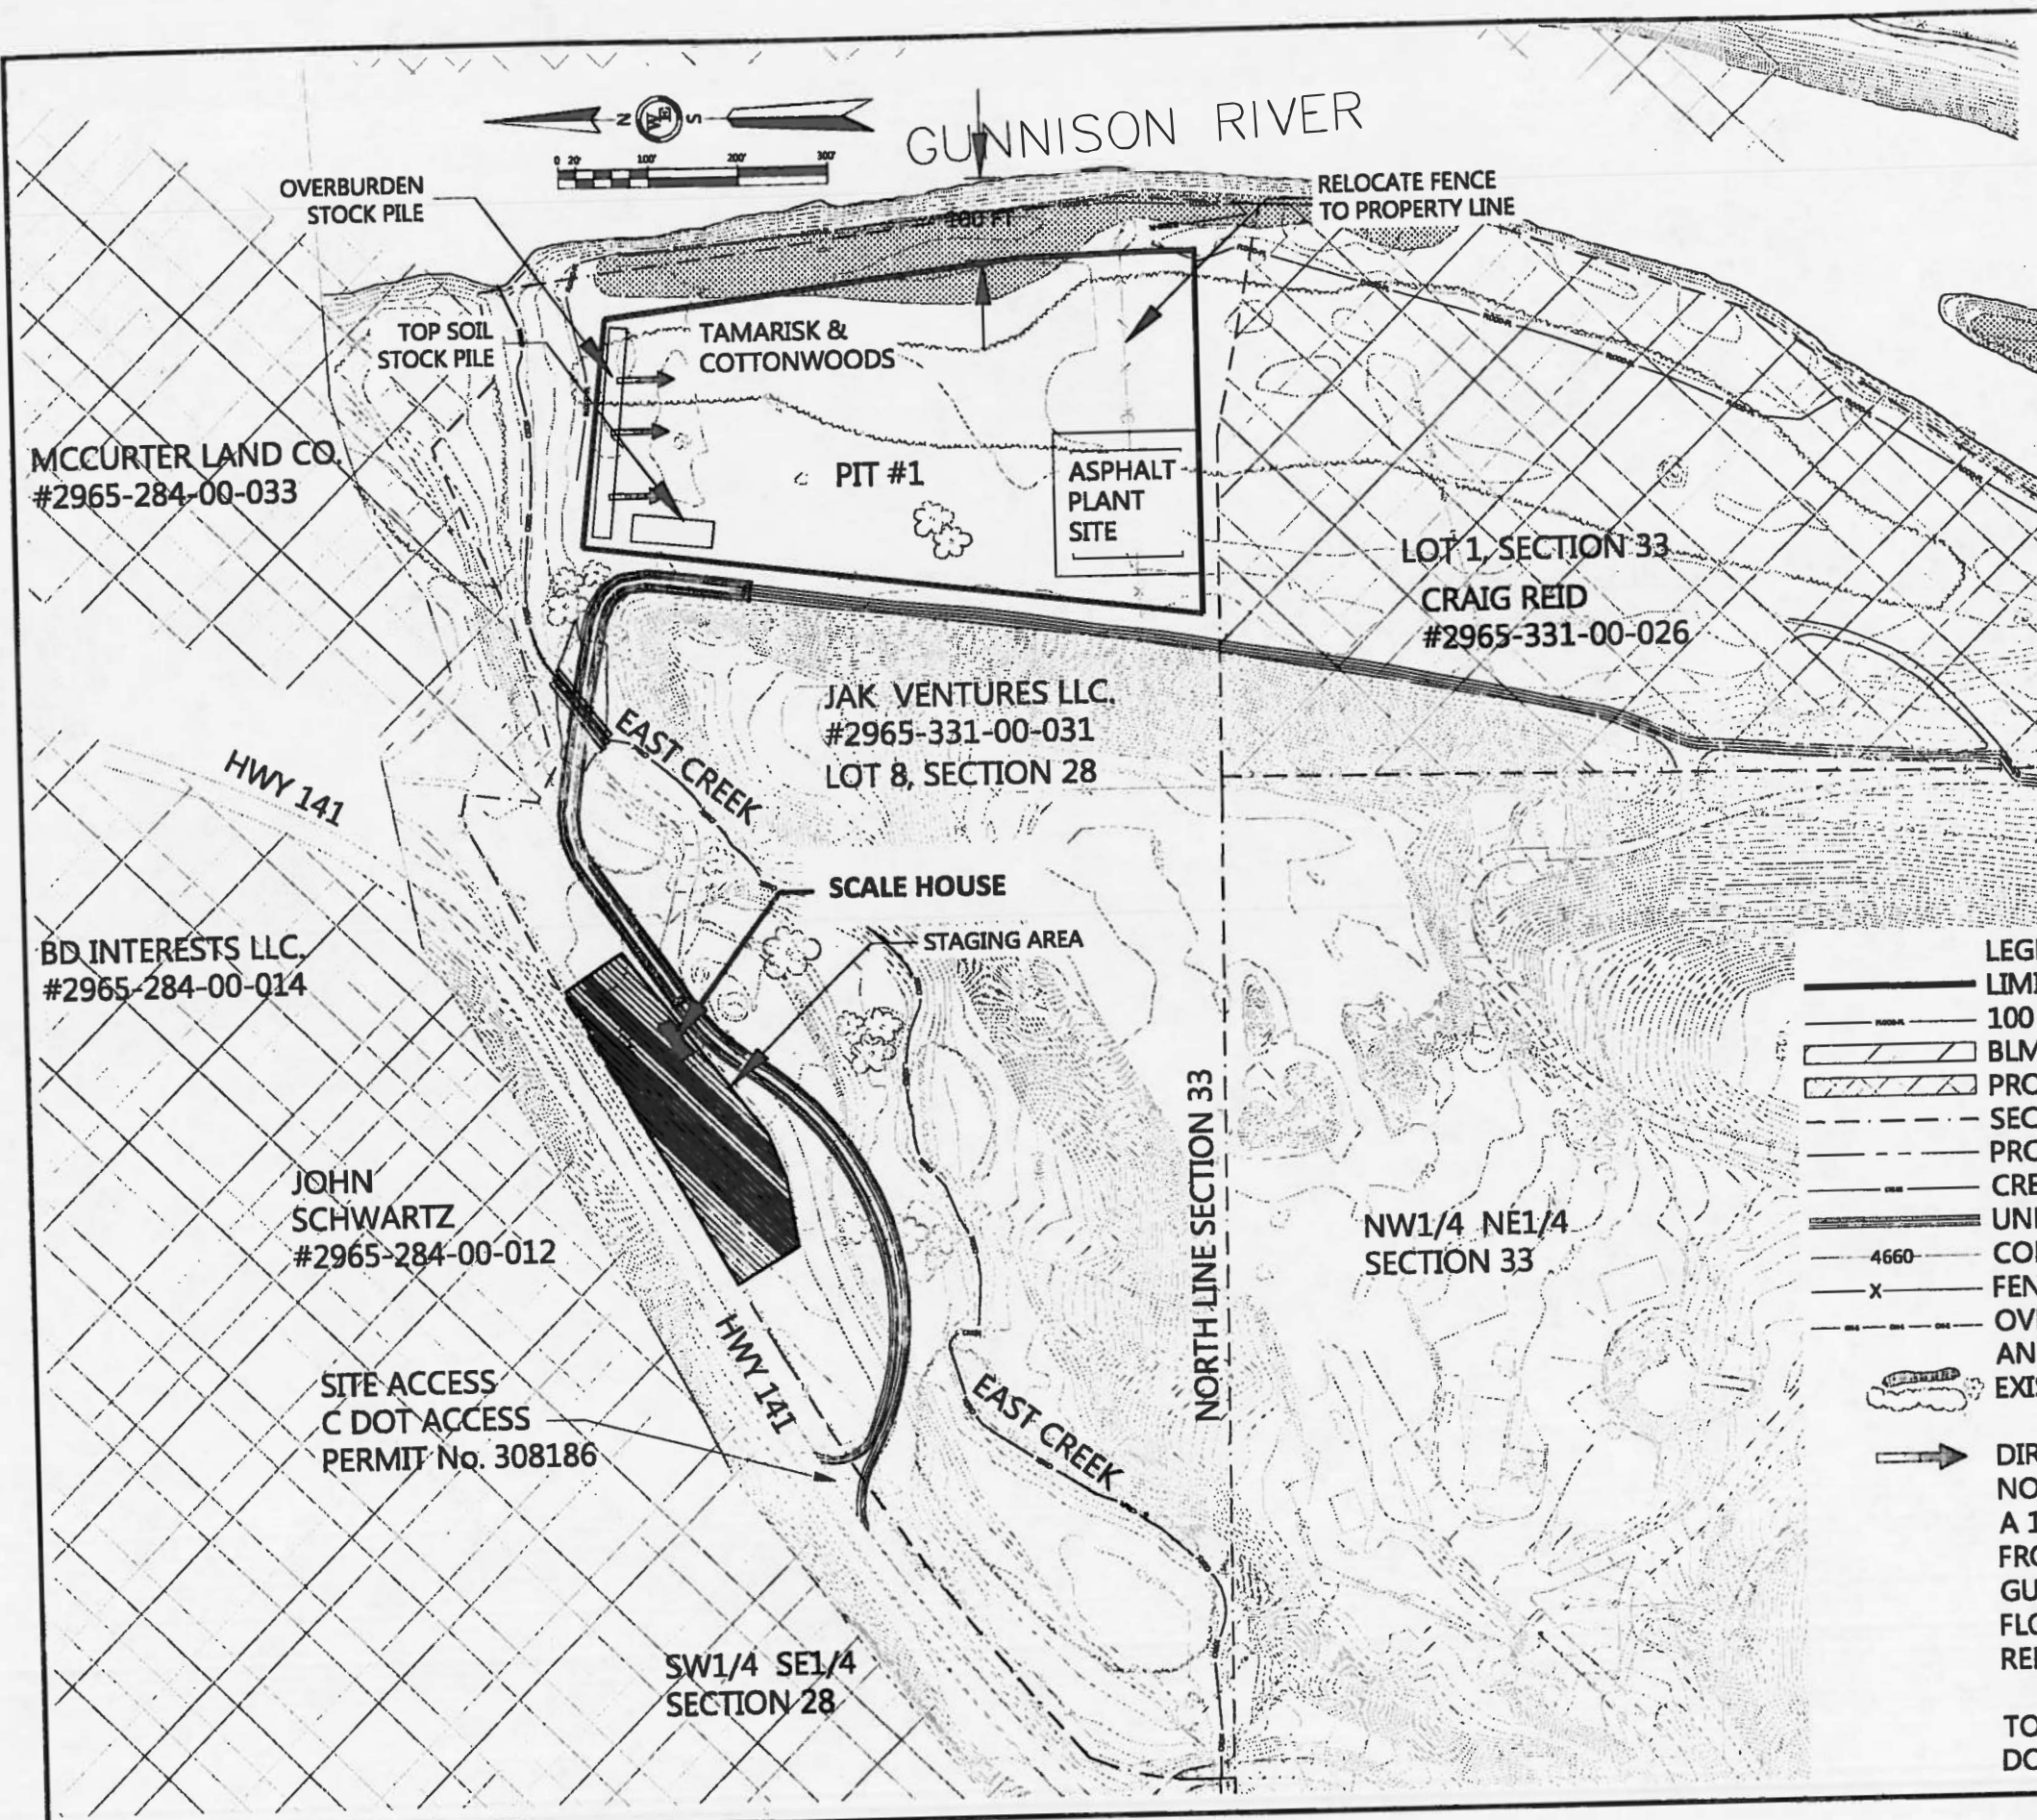


| By         | Date       | Description            |
|------------|------------|------------------------|
| MAV        | 3-10-09    | Preliminary Layout     |
| MAV        | 3-20-09    | SUBMITTAL              |
| MAV        | 3-20-09    | STATE MINING SUBMITTAL |
| MAV        | 8-28-09    | STATE MINING SUBMITTAL |
| EIS        |            |                        |
| Scale      | 1"=100'-0" |                        |
| 1"=200'-0" |            |                        |

**Water Engineering**



2544 Patterson Road Ste. C  
Grand Junction, CO 81505  
P.O. Box 1849  
Grand Junction, CO 81502  
970.245-1133  
970.243-6133 Fax  
www.watereng.co  
Job Number: **08AGR020**  
Sheet Number: **S-1**

**GUNNISON RIVER GRAVEL PITS**  
**M-2009-048**  
**2018 ANNUAL REPORT**

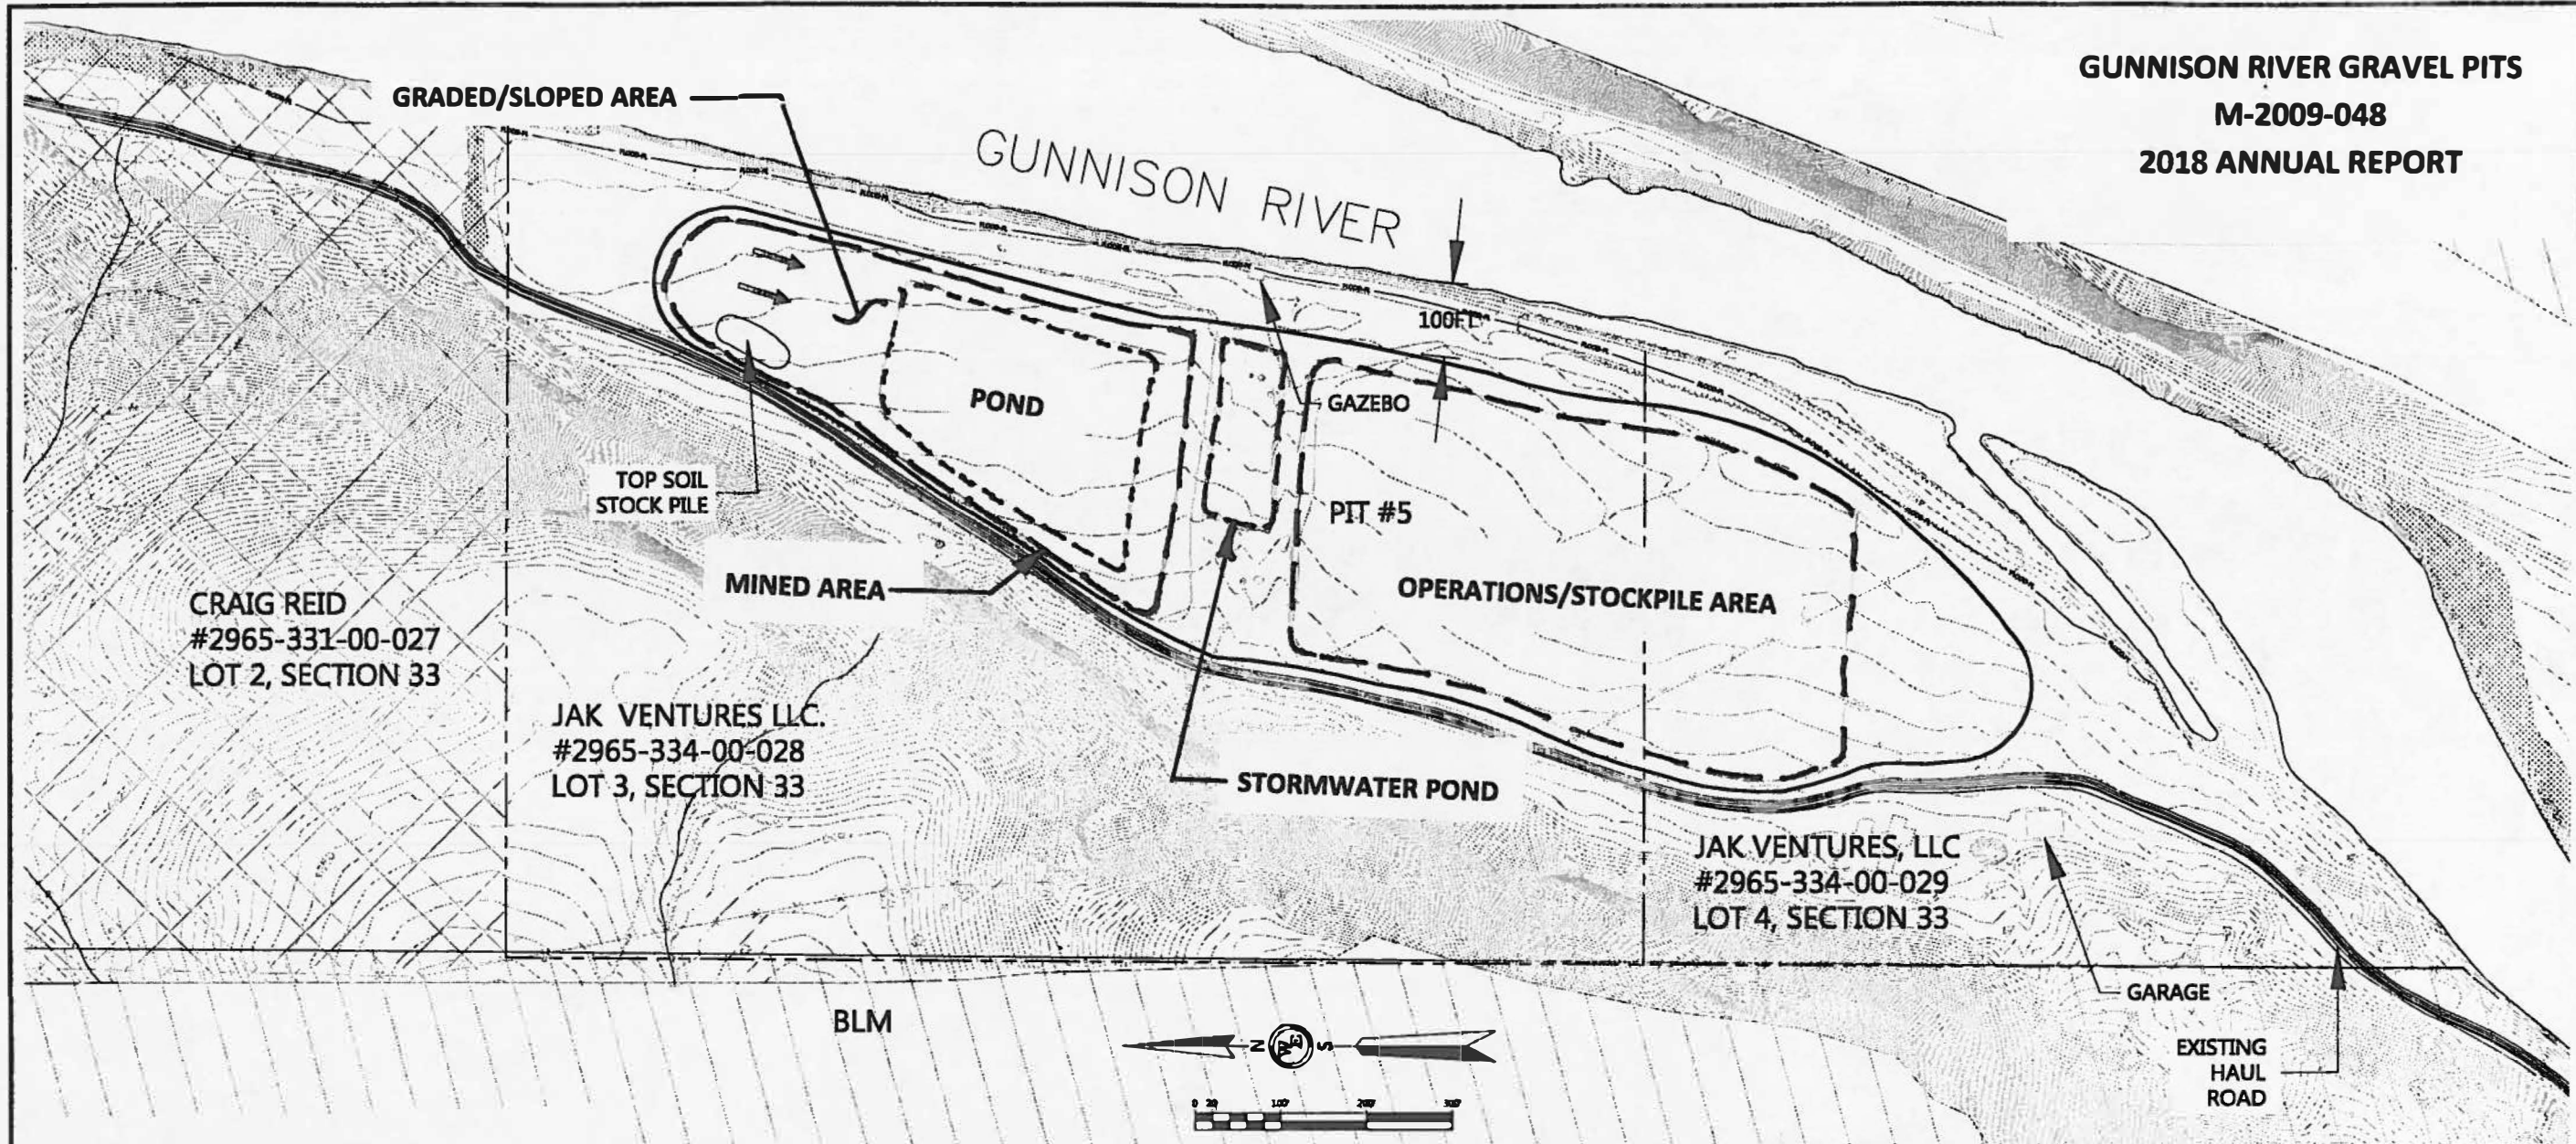

**LAND USE SUMMARY**

**GUNNISON RIVER PIT #1**

**STAGING AREA/SCALE: 0.5 AC**  
**UNDISTURBED: 7 AC**

**GUNNISON RIVER PIT #5 LAND USE SUMMARY**

**MINED: 3 AC**  
 (GRADED: 1.6 AC)  
 (POND: 1.4 AC)

**STORMWATER SEDIMENT POND: 0.5 AC**  
**OPERATIONS/STOCKPILE: 5 AC**  
**UNDISTURBED: 2 AC**



**NOTE:**

A 100 FT MINING SETBACK WILL BE MAINTAINED FROM THE ORDINARY HIGH WATER LINE OF THE GUNNISON RIVER.  
 FLOOD LIMITS BASED ON FLOOD PLAIN INFORMATION REPORT, CWCB-1995, REV 1996

**TOTAL AREA OF AFFECTED LAND 10.50 AC**  
**DOMINANT SOIL TYPE SILI WINNETT.**

**VEGETATION CONSISTS LARGELY OF WEEDS, THE ORCHARD HAS BEEN REMOVED.**

GRAND JUNCTION CONCRETE PIPE CO.  
 GUNNISON RIVER GRAVEL PITS  
 EXHIBIT C PRE-MINING AND  
 MINING PLAN PIT #5  
 WHITEWATER, COLORADO

| Rev | Date    | Description            | Drawn By | Check By | Scale      |
|-----|---------|------------------------|----------|----------|------------|
| 1   | 3-10-09 | Preliminary Layout     | MAV      |          | 1"=100'-0" |
| 2   | 3-20-09 | SUBMITTAL              | MAV      |          | 1"=100'-0" |
| 3   | 6-02-09 | STATE MINING SUBMITTAL | RLA      |          | 1"=100'-0" |
|     |         |                        | EJS      |          | 1"=100'-0" |

**Water Engineering**  
 2584 Patterson Road Ste. C  
 Grand Junction, CO 81505  
 (970) 245-4133  
 www.watereng.com

**Job Number:** 08AGR020  
**Sheet Number:** S-5