


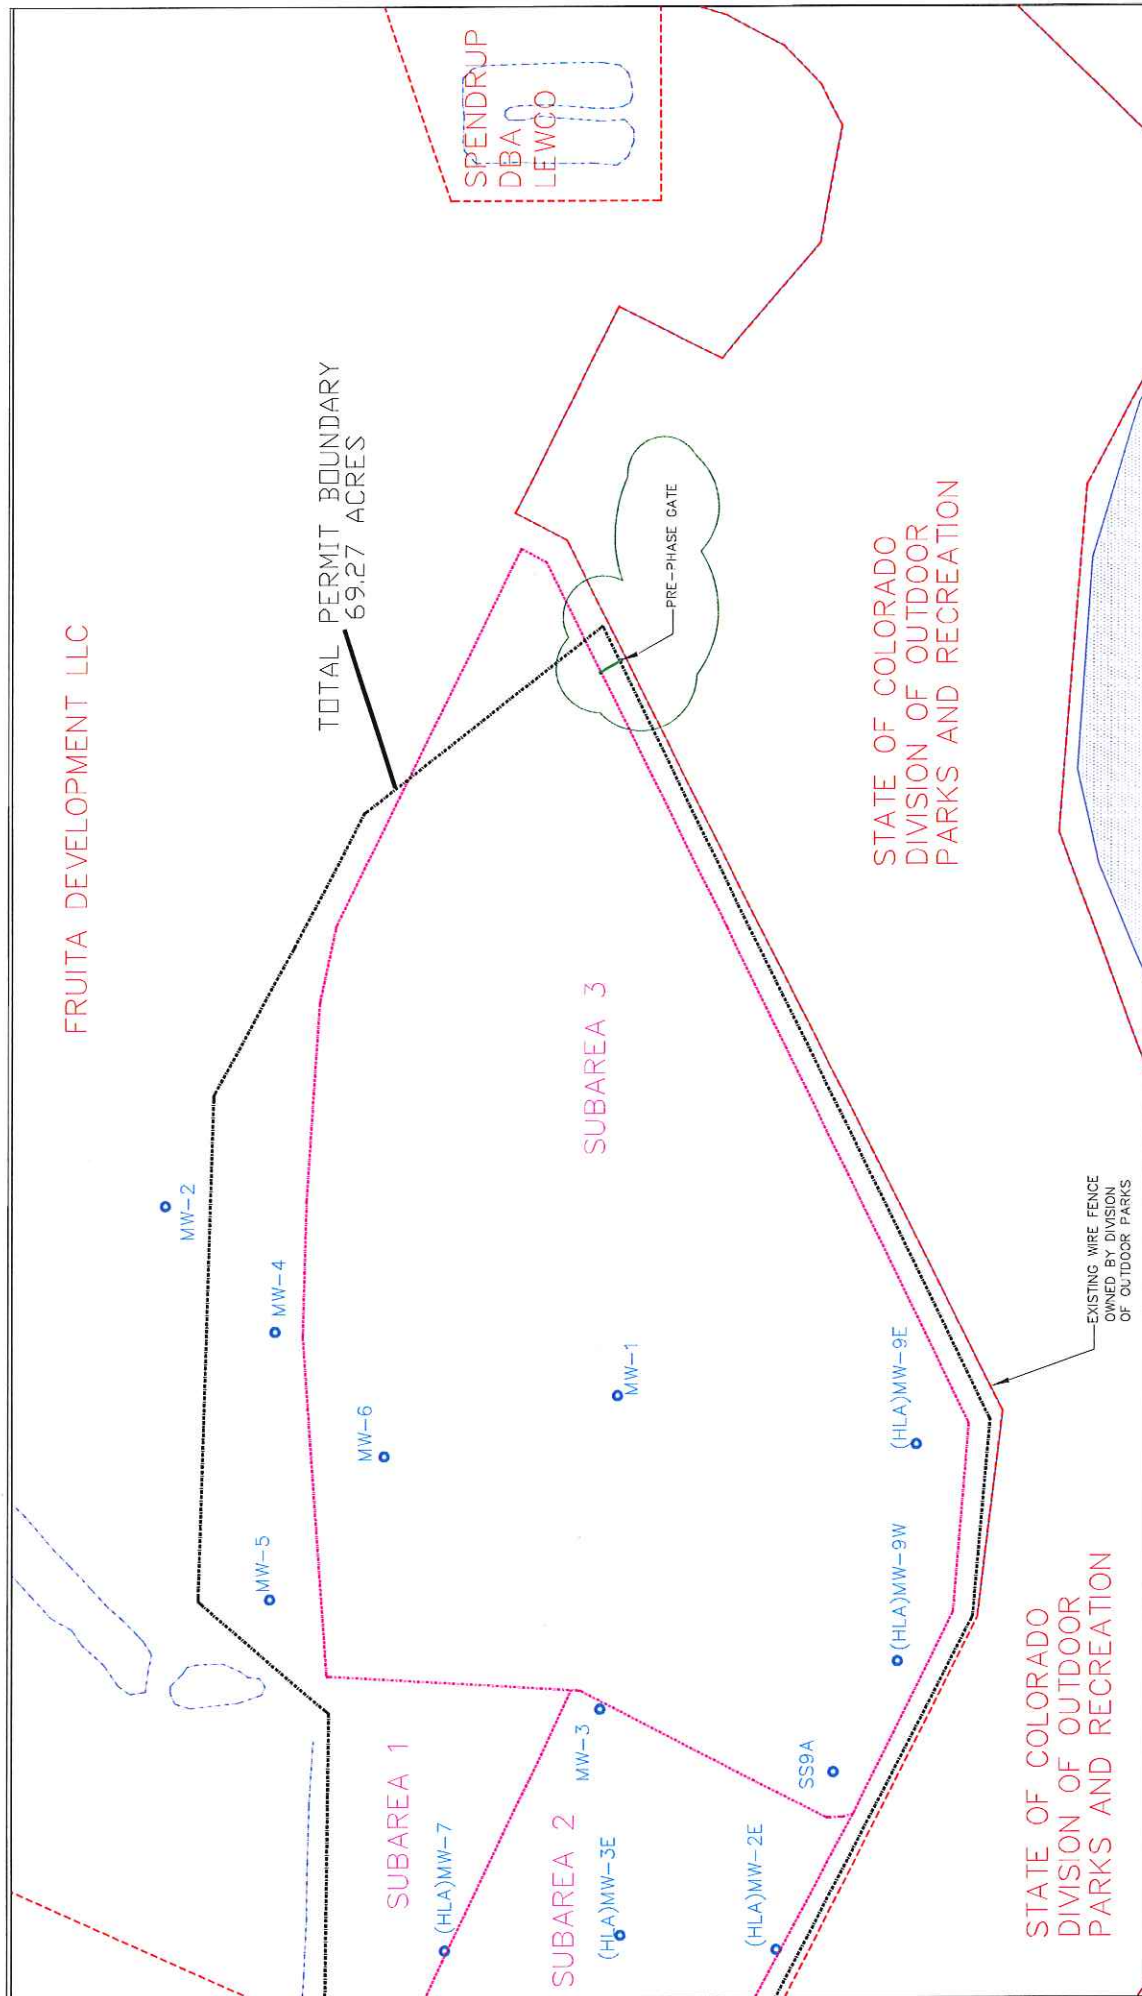

 ELAM CONSTRUCTION, INC. GILSONITE PIT FIGURE A PRE-PHASE GATE LOCATION		DATE 9/22/08 SCALE 1"=100'	BY <i>C. Vincent</i> DATE 9/22/08 DES DRN CHK APPD	
---	--	--	---	--