


M2013-031 New Hay Camp Pit ANNUAL REPORT MAP McStone Aggregates LLC  
 Year of Report 2017-2018: Date Shown: As of 10 October 2018

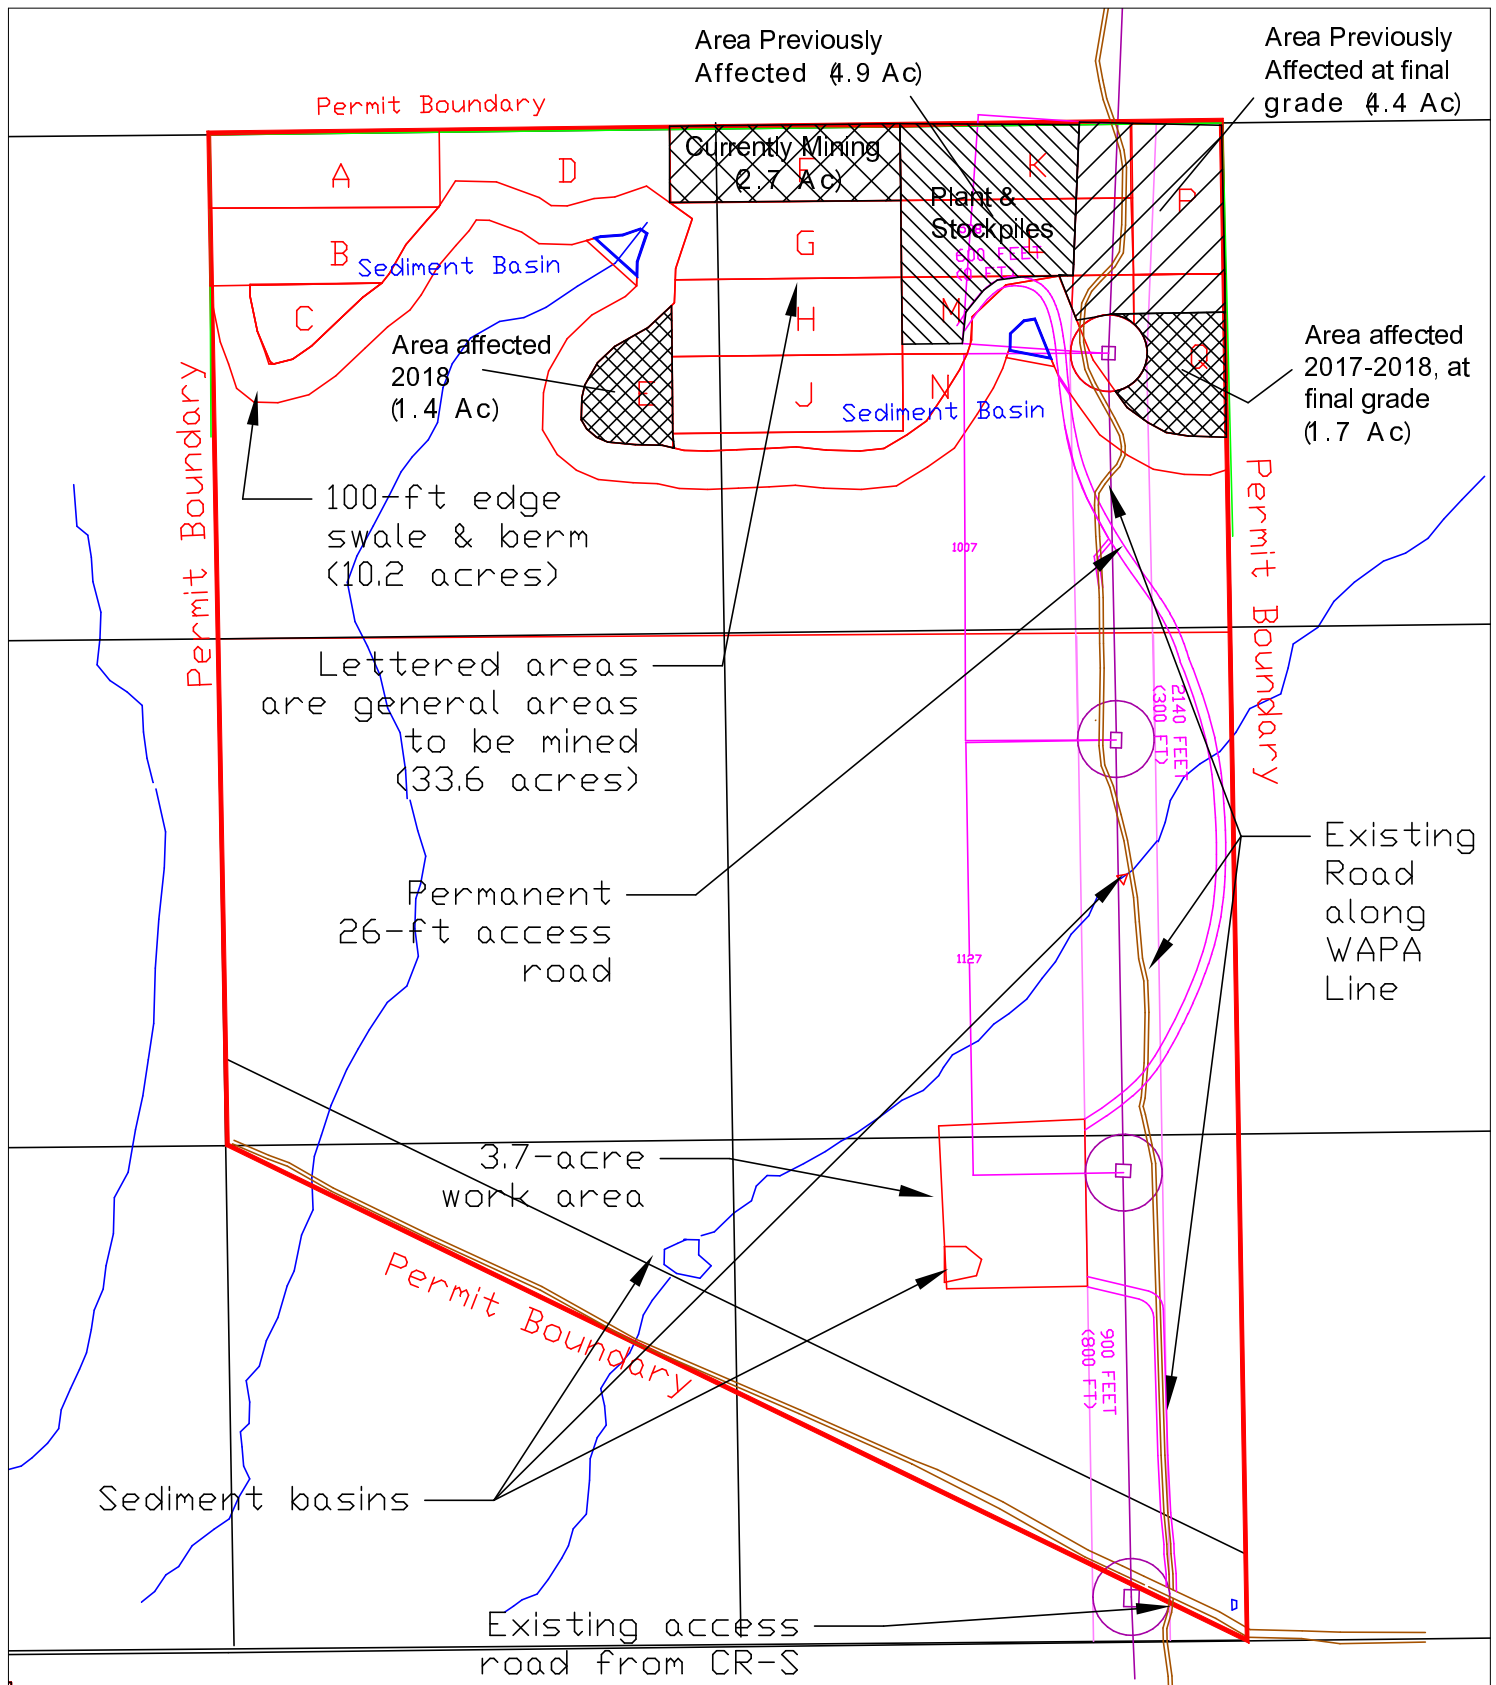

General order of mining (subject to change):  
 K-P-F-D-A, B-G-L-Q,  
 M-H-C-E J-N. Edge in  
 small segments.

McStone Aggregates LLC PO Box 1425 Dolores, CO 81323	Map Title	New Hay Camp Pit Mining Plan	Scale	Original 1:12,000 This map scale approx. 2.4"=1 mile (1:400)	North↑ Date: 01APR13
	Source of Map	USGS and field data, aerial photography	Permit No. & Name	M-2013-### New Hay Camp Pit	Drawn by NAB Checked by NAB
Legend	Labeled as necessary. Refer to Exhibit D for information.		Prepared by N. A. Barton, PE, DEE, #27342	<i>N. A. Barton</i>	File No. C-2