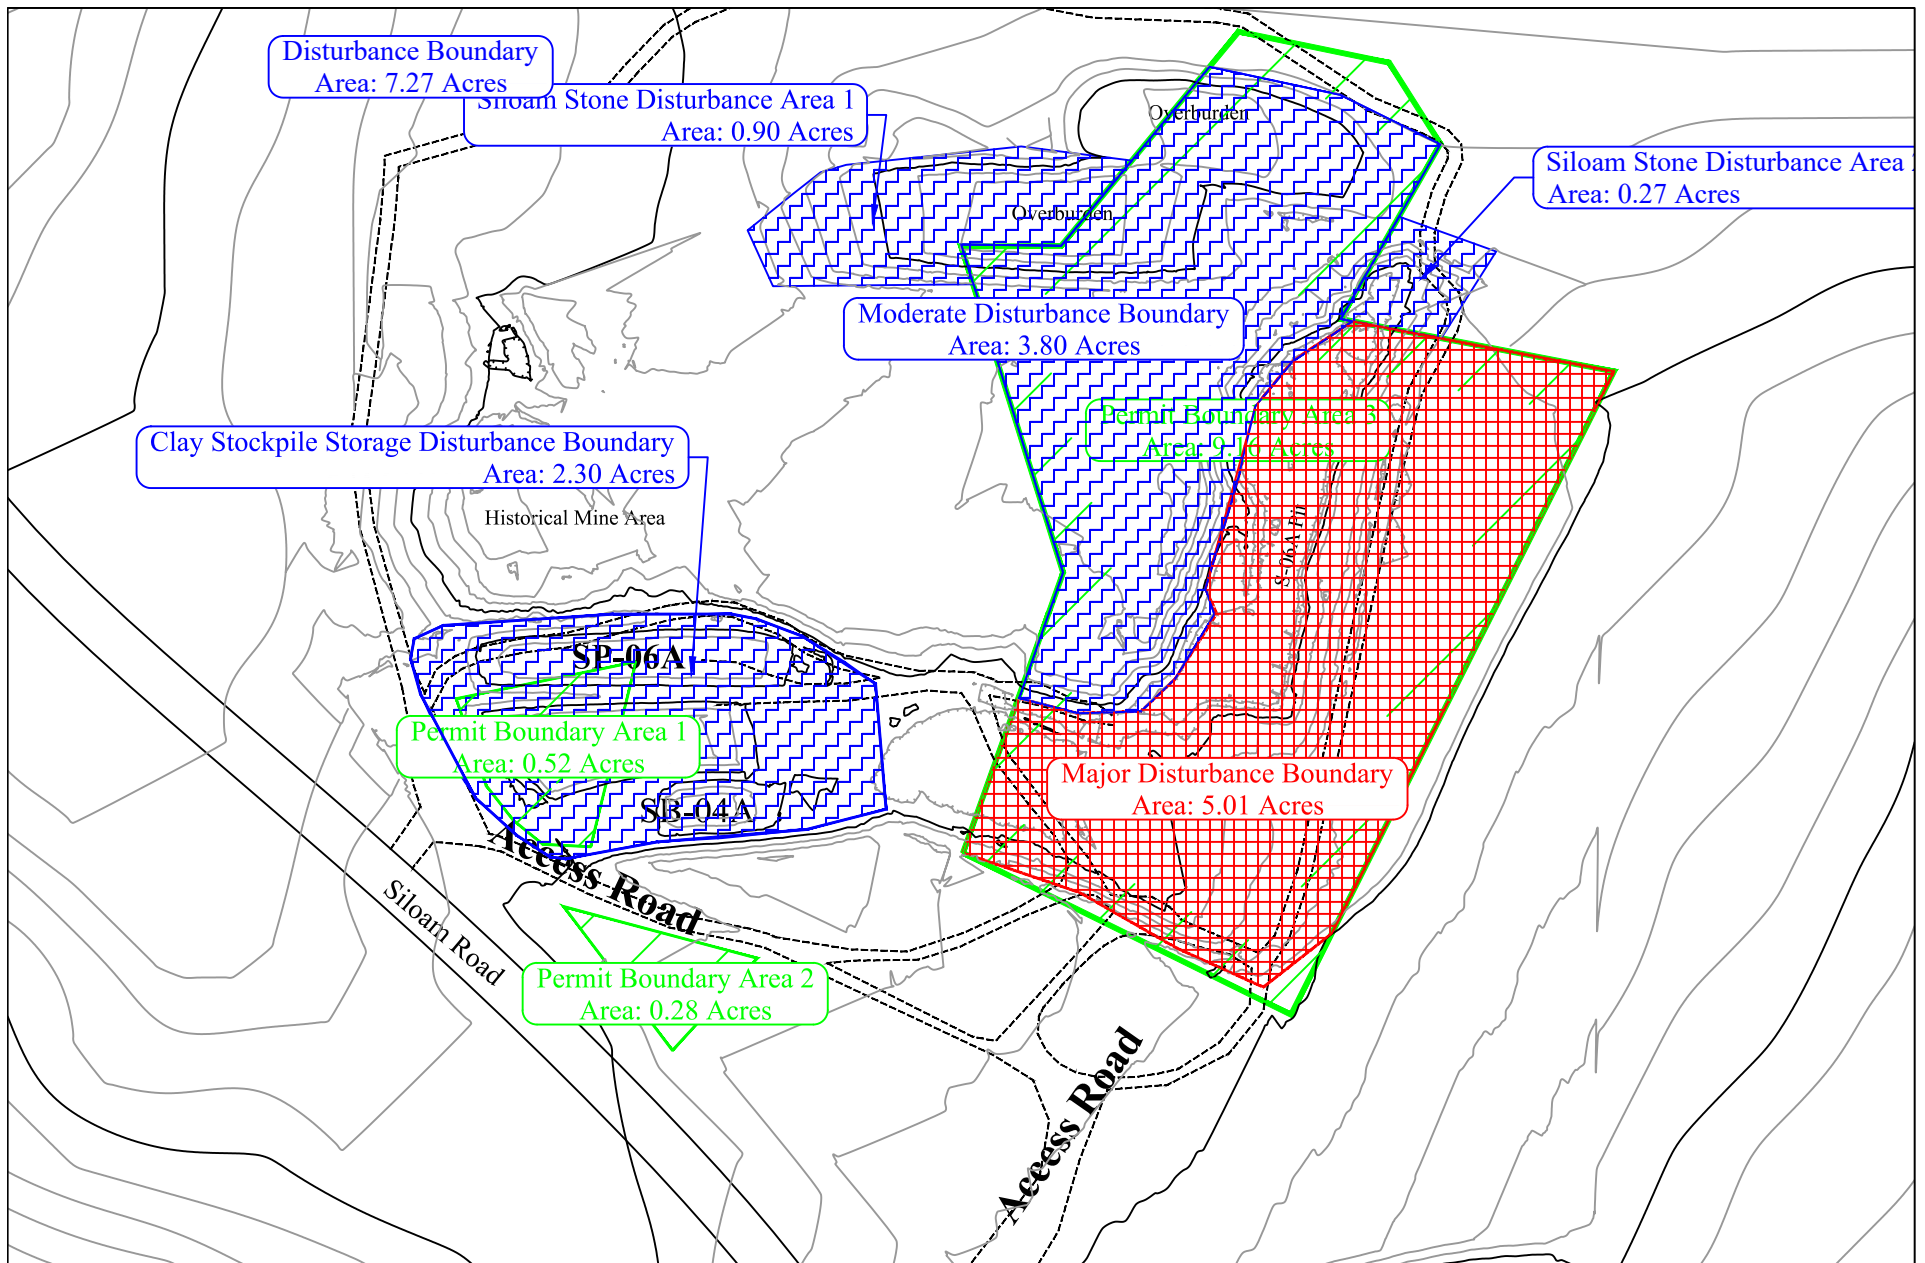


CONFIDENTIAL
THIS DRAWING IS THE PROPERTY OF GENERAL SHALE BRICK, INC.
AND SHALL NOT BE COPIED OR REPRODUCED IN WHOLE OR IN PART
OR DISCLOSED TO ANY THIRD PARTY OR USED IN ANY WAY WITHOUT
THE WRITTEN CONSENT OF GENERAL SHALE BRICK INC.

DRAWING FILE NAME
Siloam 2018A.dwg

General Shale Brick, Inc.

1845 W. Dartmouth Ave
Denver, Colorado 80110
Phone (303) 783-3000

DRAWING TITLE

Siloam Mine
2017-2018 DRMS Annual Report Map

CONTOUR INTERVAL:	DRAWING NUMBER:	—	REVISION:	A	SHT. 1 OF 1
5'	DRAWN BY:	Jason E. McBrat	DATE:	October 23, 2018	
	APPROVAL BY:		SCALE:	1" = 200'	