

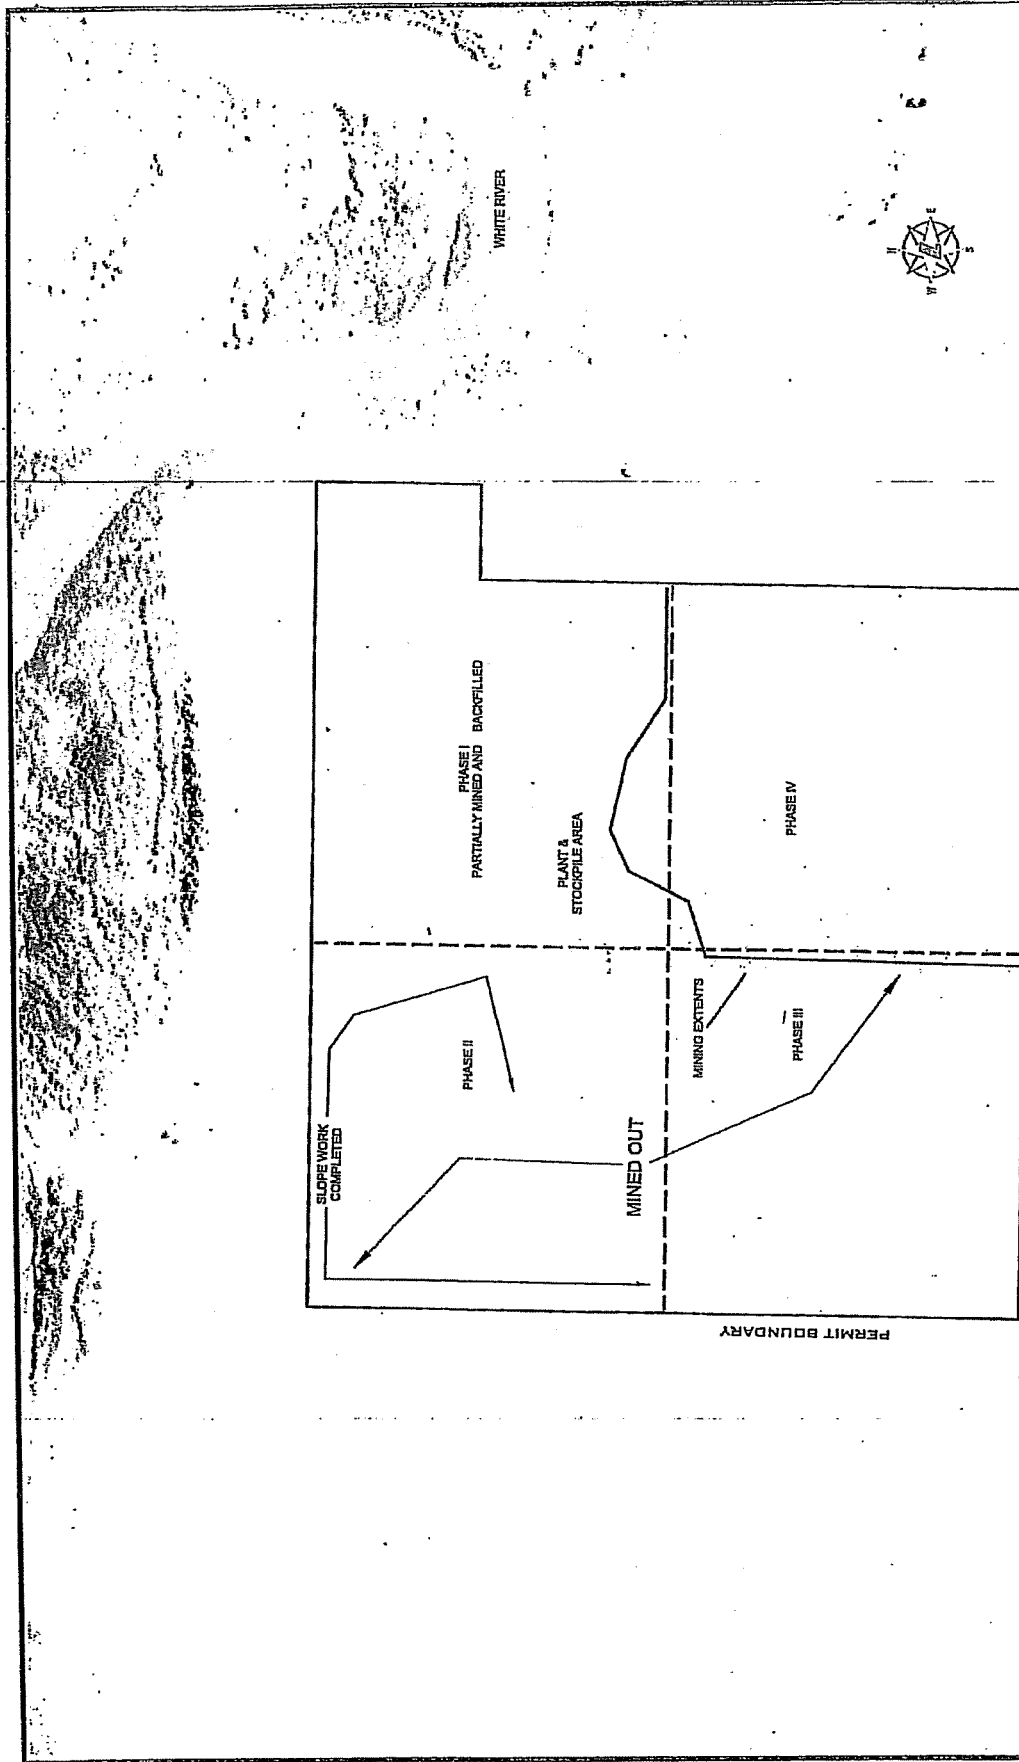


IMAGE: GOOGLE EARTH; APPROX. LOCATION - FOR REFERENCE ONLY

TO HWY 64

NO CHANGES DURING THE REPORT YEAR

M 1996 082

LOCATION:
SECS 23 - T2N - R88W
SIXTH MERIDIAN, COLORADO
RIO BLANCO COUNTY

CONCRETE

10170 CHURCH RANCH WY, SUITE 200 - WESTMINSTER, COLORADO 80031 303-557-4000

PRODUCER: BLAIR MESA: M-1996-082

TITLE

DRAWN BY: ROR DATE: 11/16/12 SCALE: 1"=300'

PROJECT FILE #: CON-000000000000 SHEET NOS: 1 OF 1