


P:\13137 Loloff Pit Technical Revision\Drawings\Plan Sheets\JT-Vicinity 2019.dwg, Vicinity, 1/7/2019 11:36:04 AM

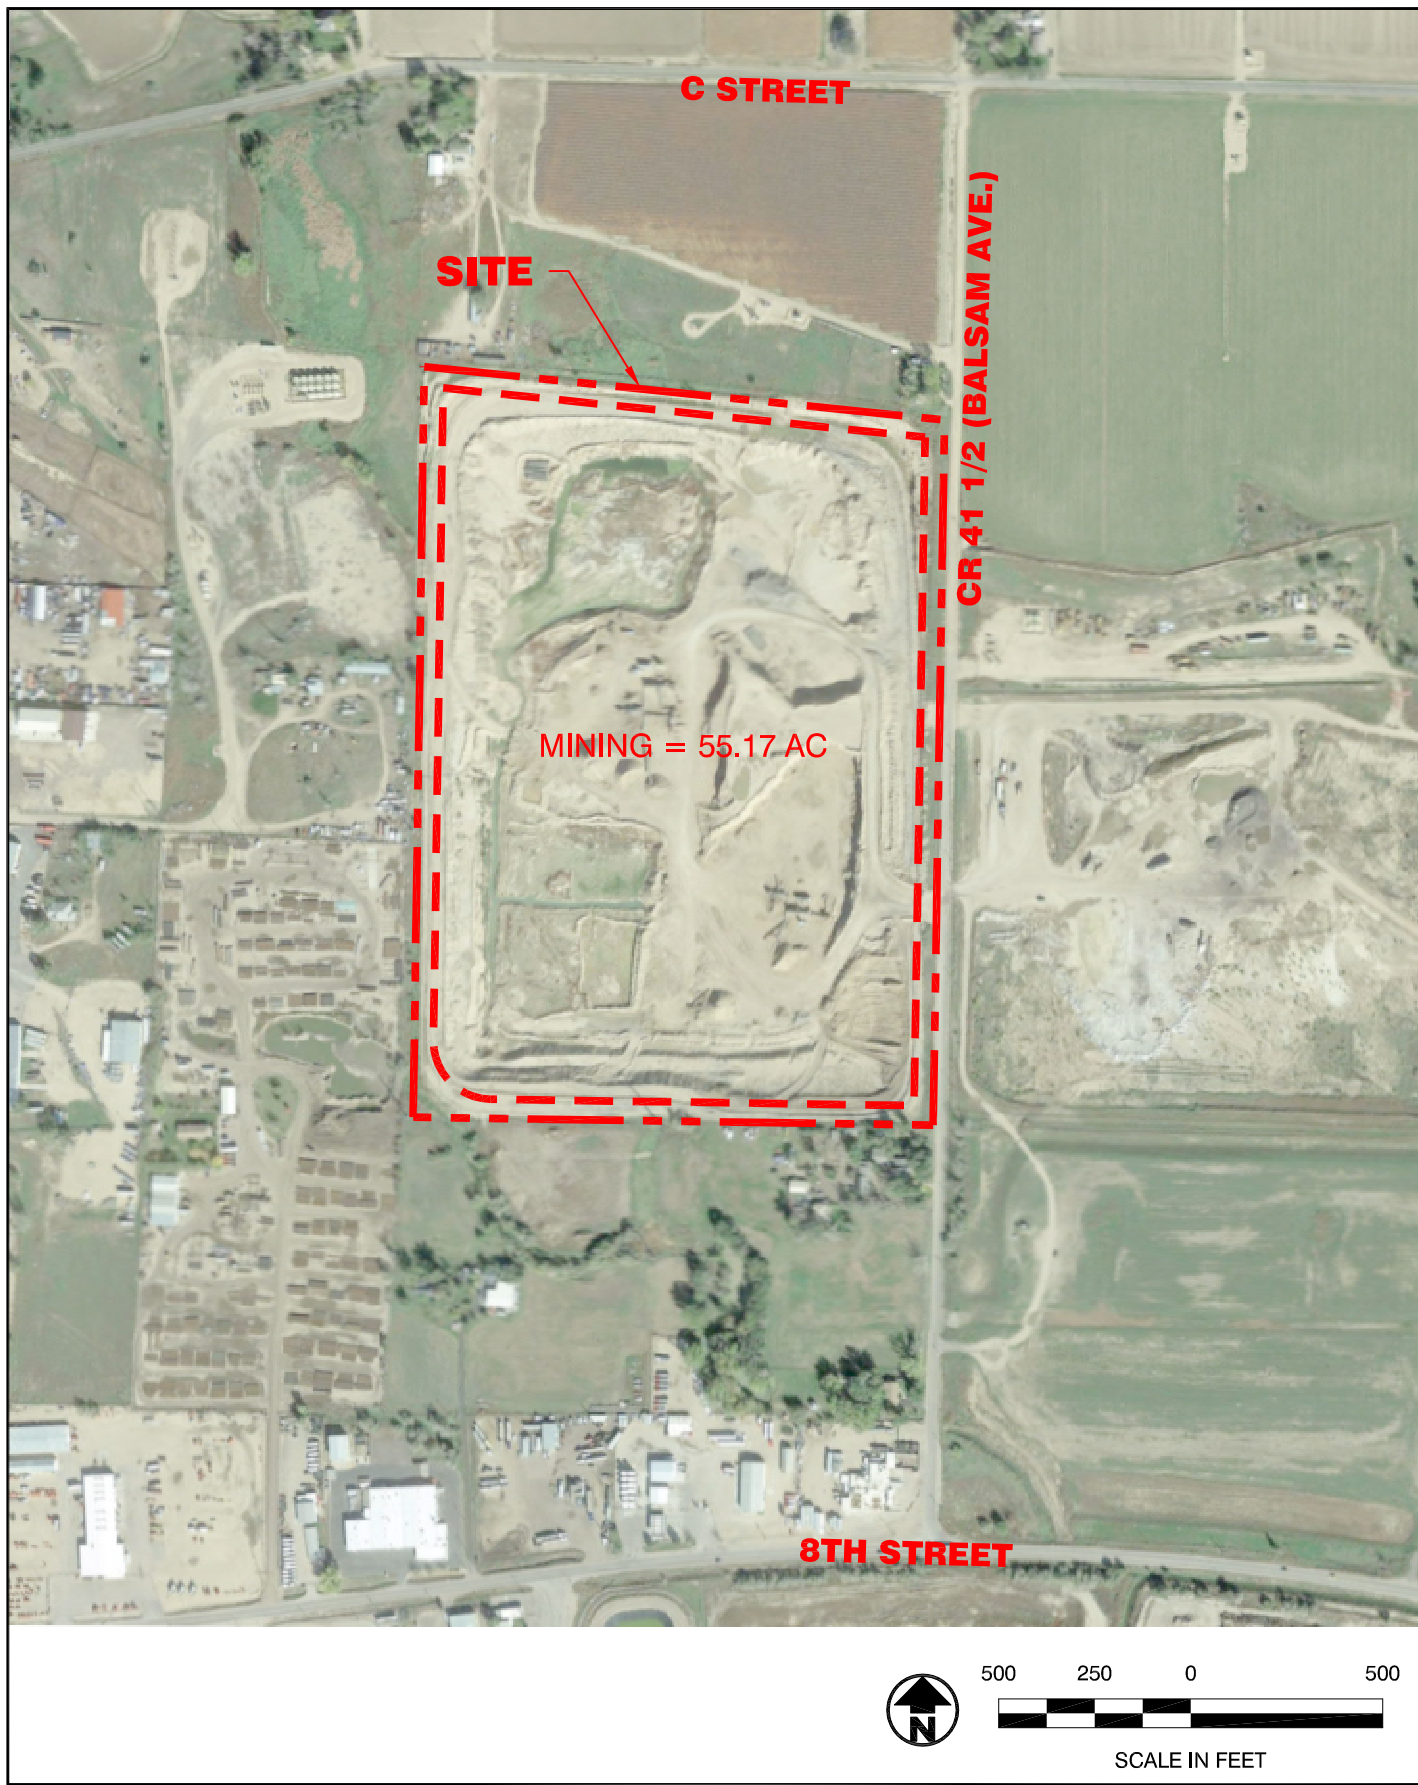

J&T Consulting, Inc.

305 Denver Avenue - Suite D
Fort Lupton, CO 80621
303-857-6222

Loloff Construction, Inc.
Loloff Pit
Vicinity Map

Date:	1.7.19
Job No:	13137
Drawn:	WSS
Scale:	1" = 500'
Sheet: 1	Of: 1