

|               |          |
|---------------|----------|
| FILE NAME     | INTERVAL |
| PROJECT NO.   | 95002    |
| DATE          | 03/03/99 |
| CHECKED BY    | BLA      |
| CRAWN BY      | BLA      |
| SCALE         |          |
| HDSQ: 1"=100' |          |
| VERT: NA      |          |


NOTES

1. MISC SOIL TYPE - BS - BILLINGS SILTY CLAY LOAM

2. TOTAL AFFECTED LAND - 32.2 ACRES

3. DIRECTION OF MINING

4. THE AFFECTED LAND INCLUDES ALL THE AREA WITHIN THE BOUNDARIES OF PARCELS 039 & 098 PLUS THE HAIL ROAD TO FOSTER LANE.

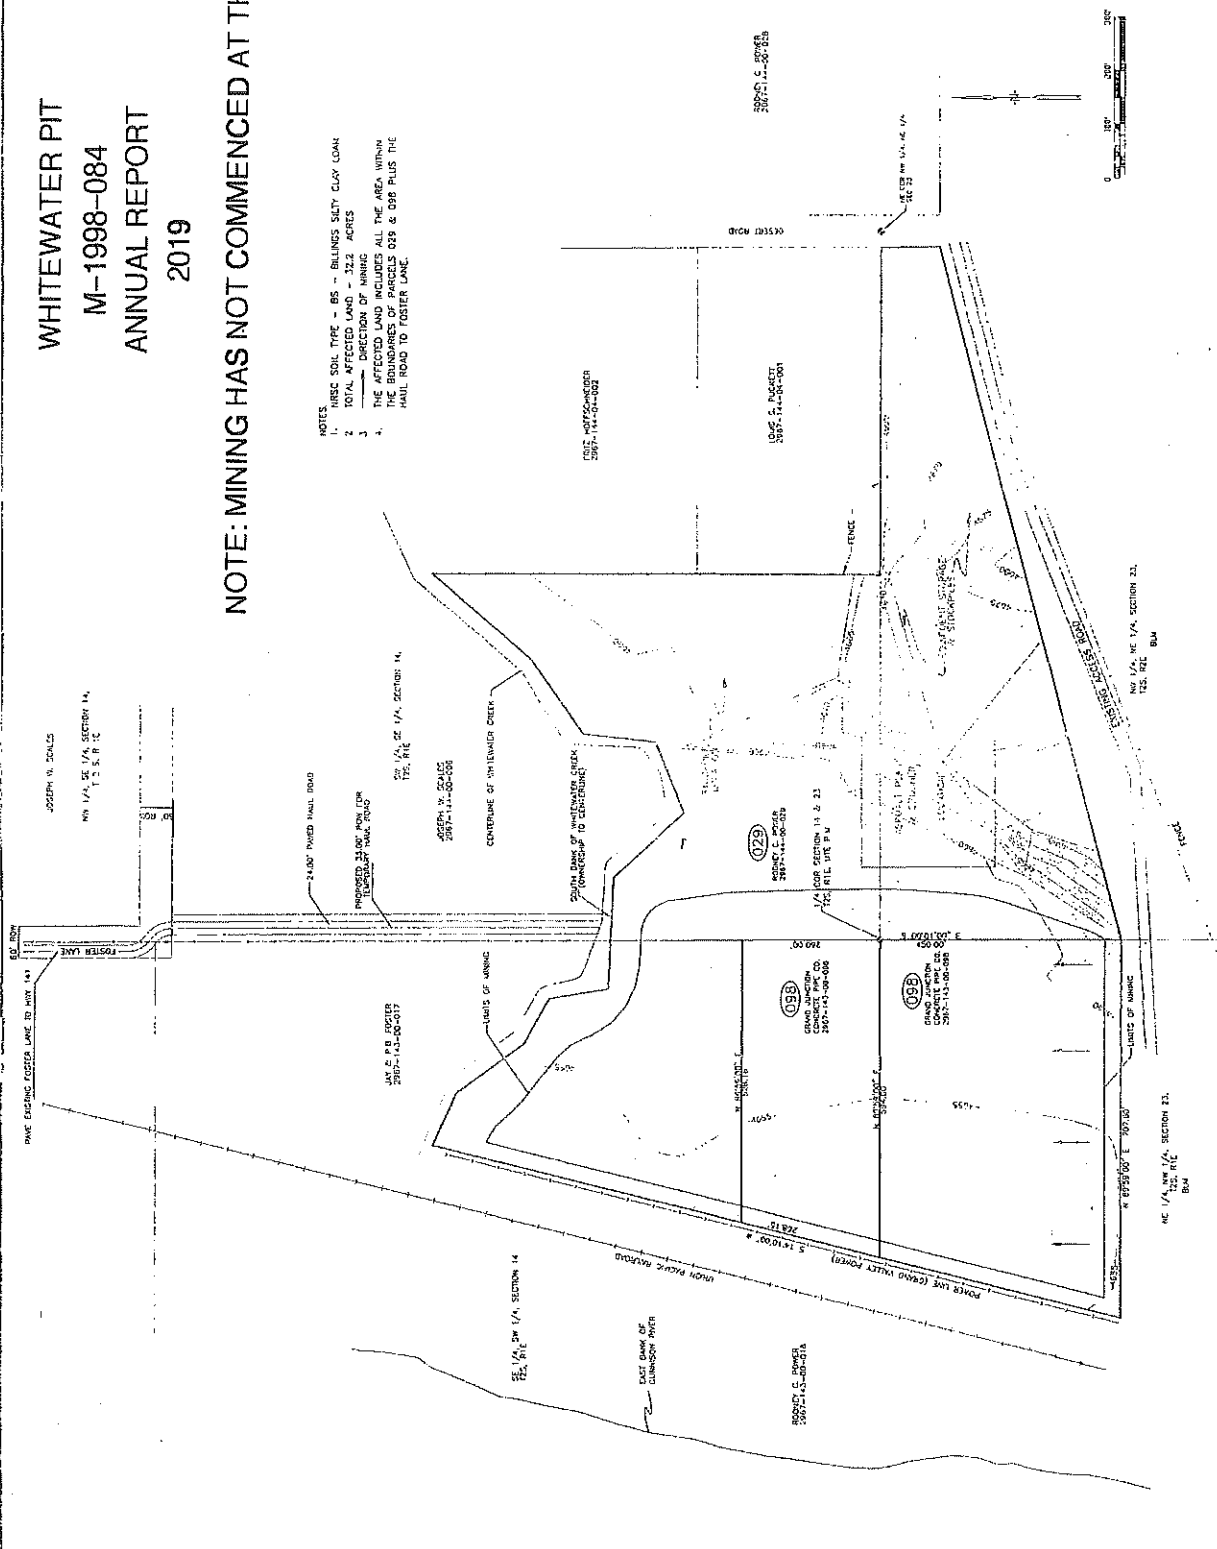

1  
OF  
1  
SHEET

EXHIBIT C  
PRE-MINING & MINING PLAN  
WHITEWATER PIT

GRAND JUNCTION PIPE & SUPPLY CO.  
2888 I70 BUSINESS LP, P.O. BOX 1849  
GRAND JUNCTION, CO 81502  
PH (970) 243-4804 FAX (970) 241-6622

1  
OF  
1  
SHEET