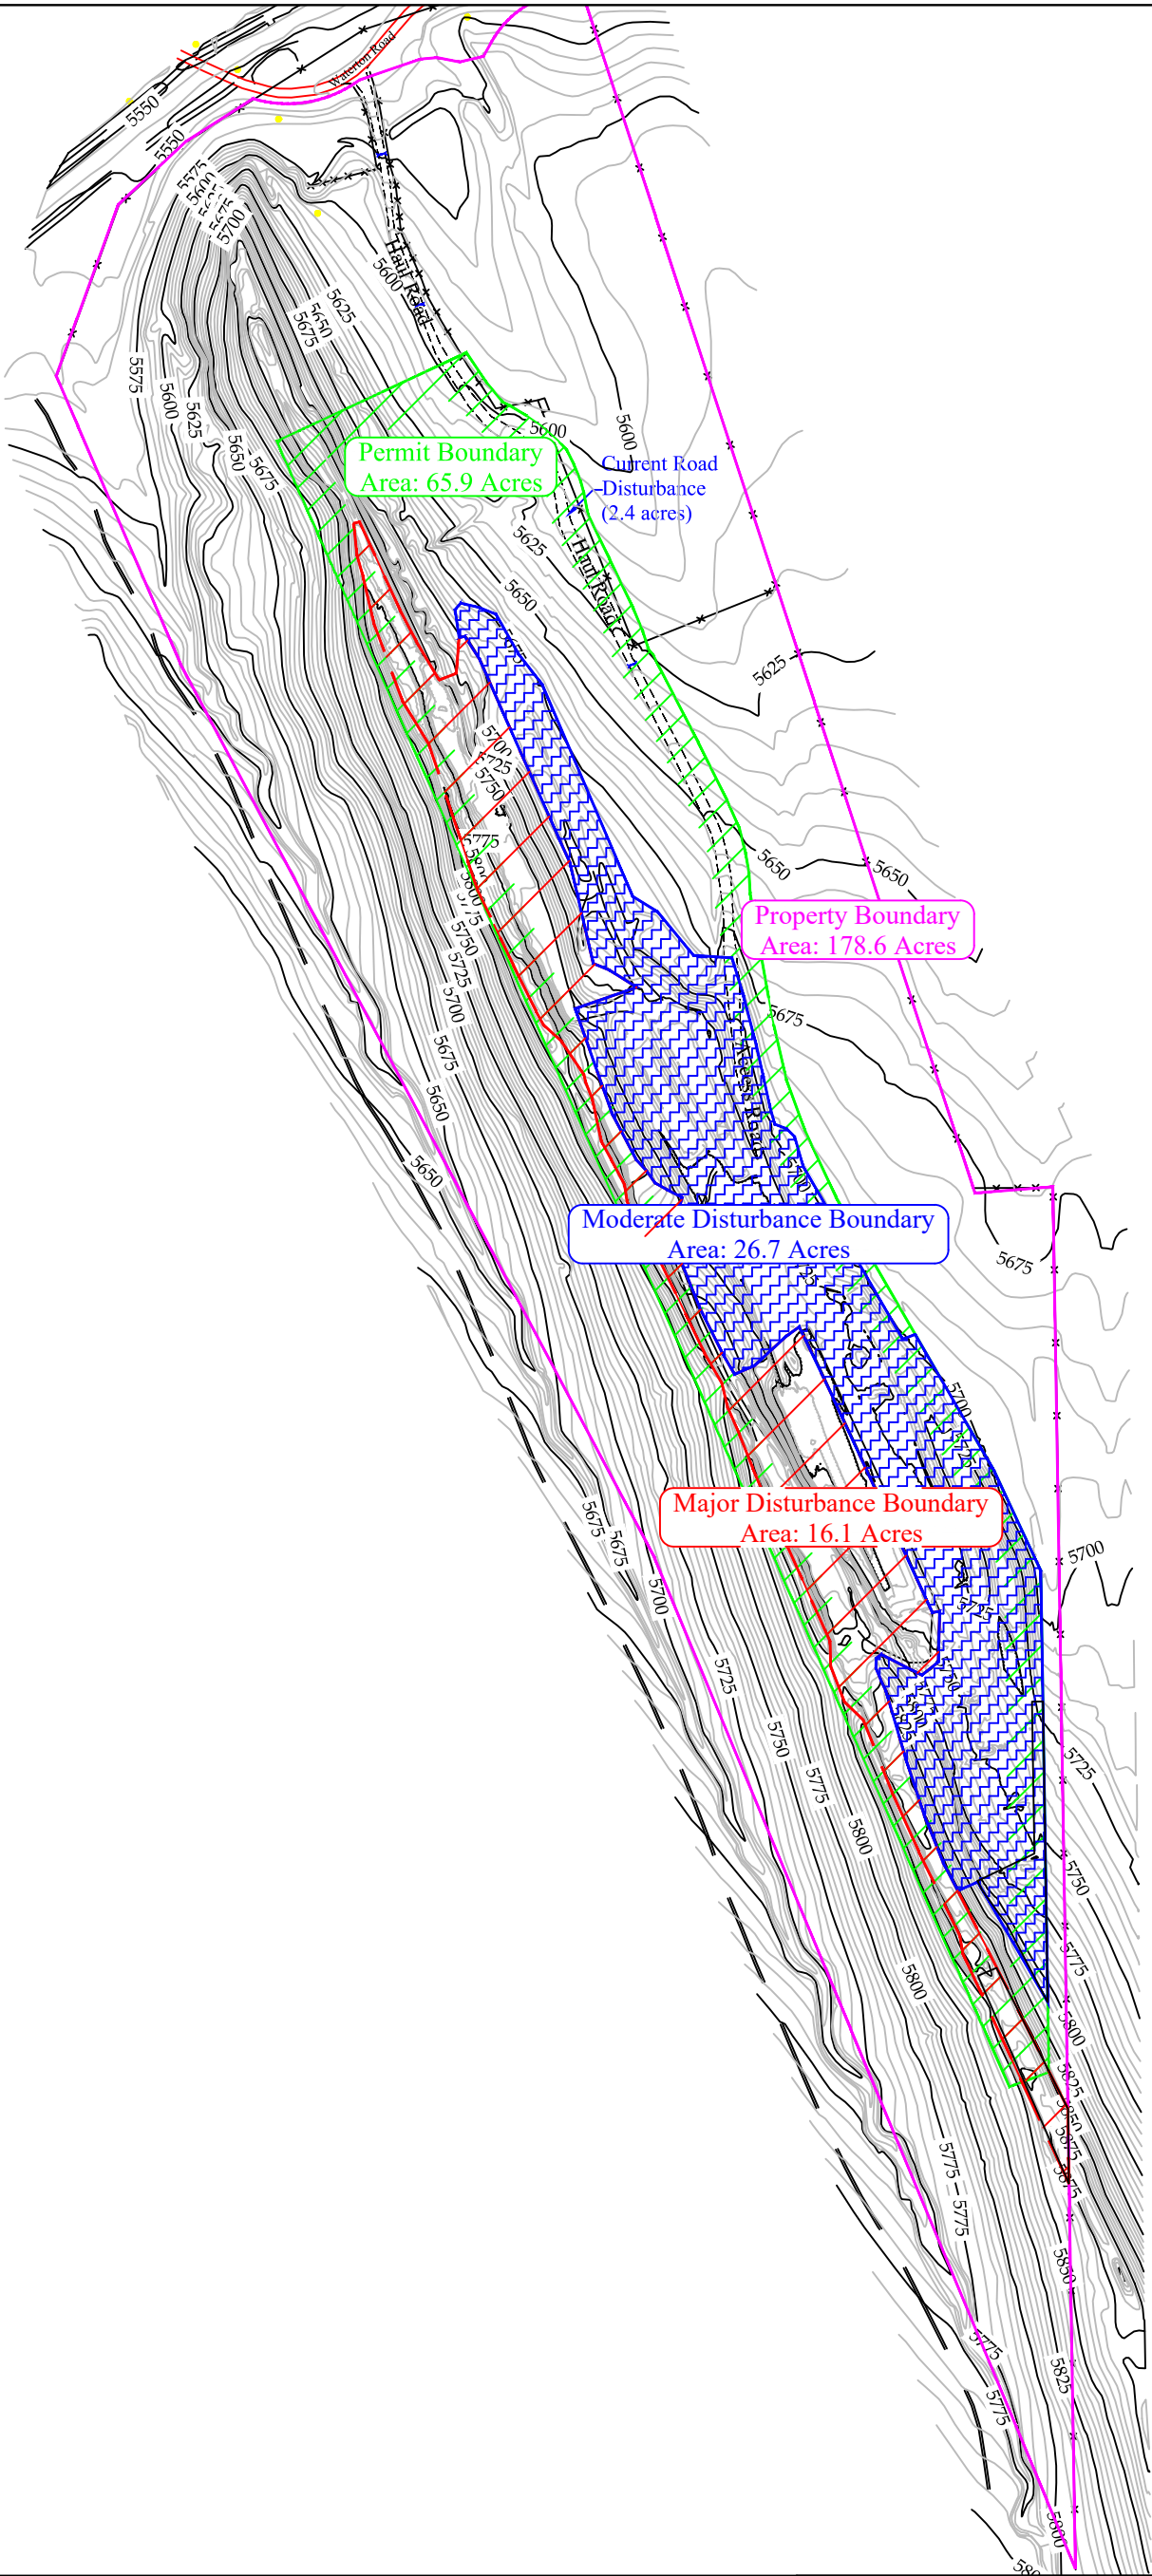


CONFIDENTIAL
THIS DRAWING IS THE PROPERTY OF GENERAL SHALE BRICK, INC.
AND SHALL NOT BE COPIED OR REPRODUCED IN WHOLE OR IN PART
OR DISCLOSED TO ANY THIRD PARTY OR USED IN ANY WAY WITHOUT
THE WRITTEN CONSENT OF GENERAL SHALE BRICK INC.
DRAWING FILE NAME
Hogback_2019A.dwg

General Shale Brick, Inc.

1845 W. Dartmouth Ave
Denver, Colorado 80110
Phone (303) 783-3000

DRAWING TITLE

Hogback Mine
2018-2019 DRMS Annual Report Site Map

CONTOUR INTERVAL:

5'

DRAWING NUMBER:

DRAWN BY:

Jason E. McEraw

APPROVAL BY:

REVISION:

DATE:

SCALE:

A

January 11, 2019

1"=500'

SHT. 1 OF 1