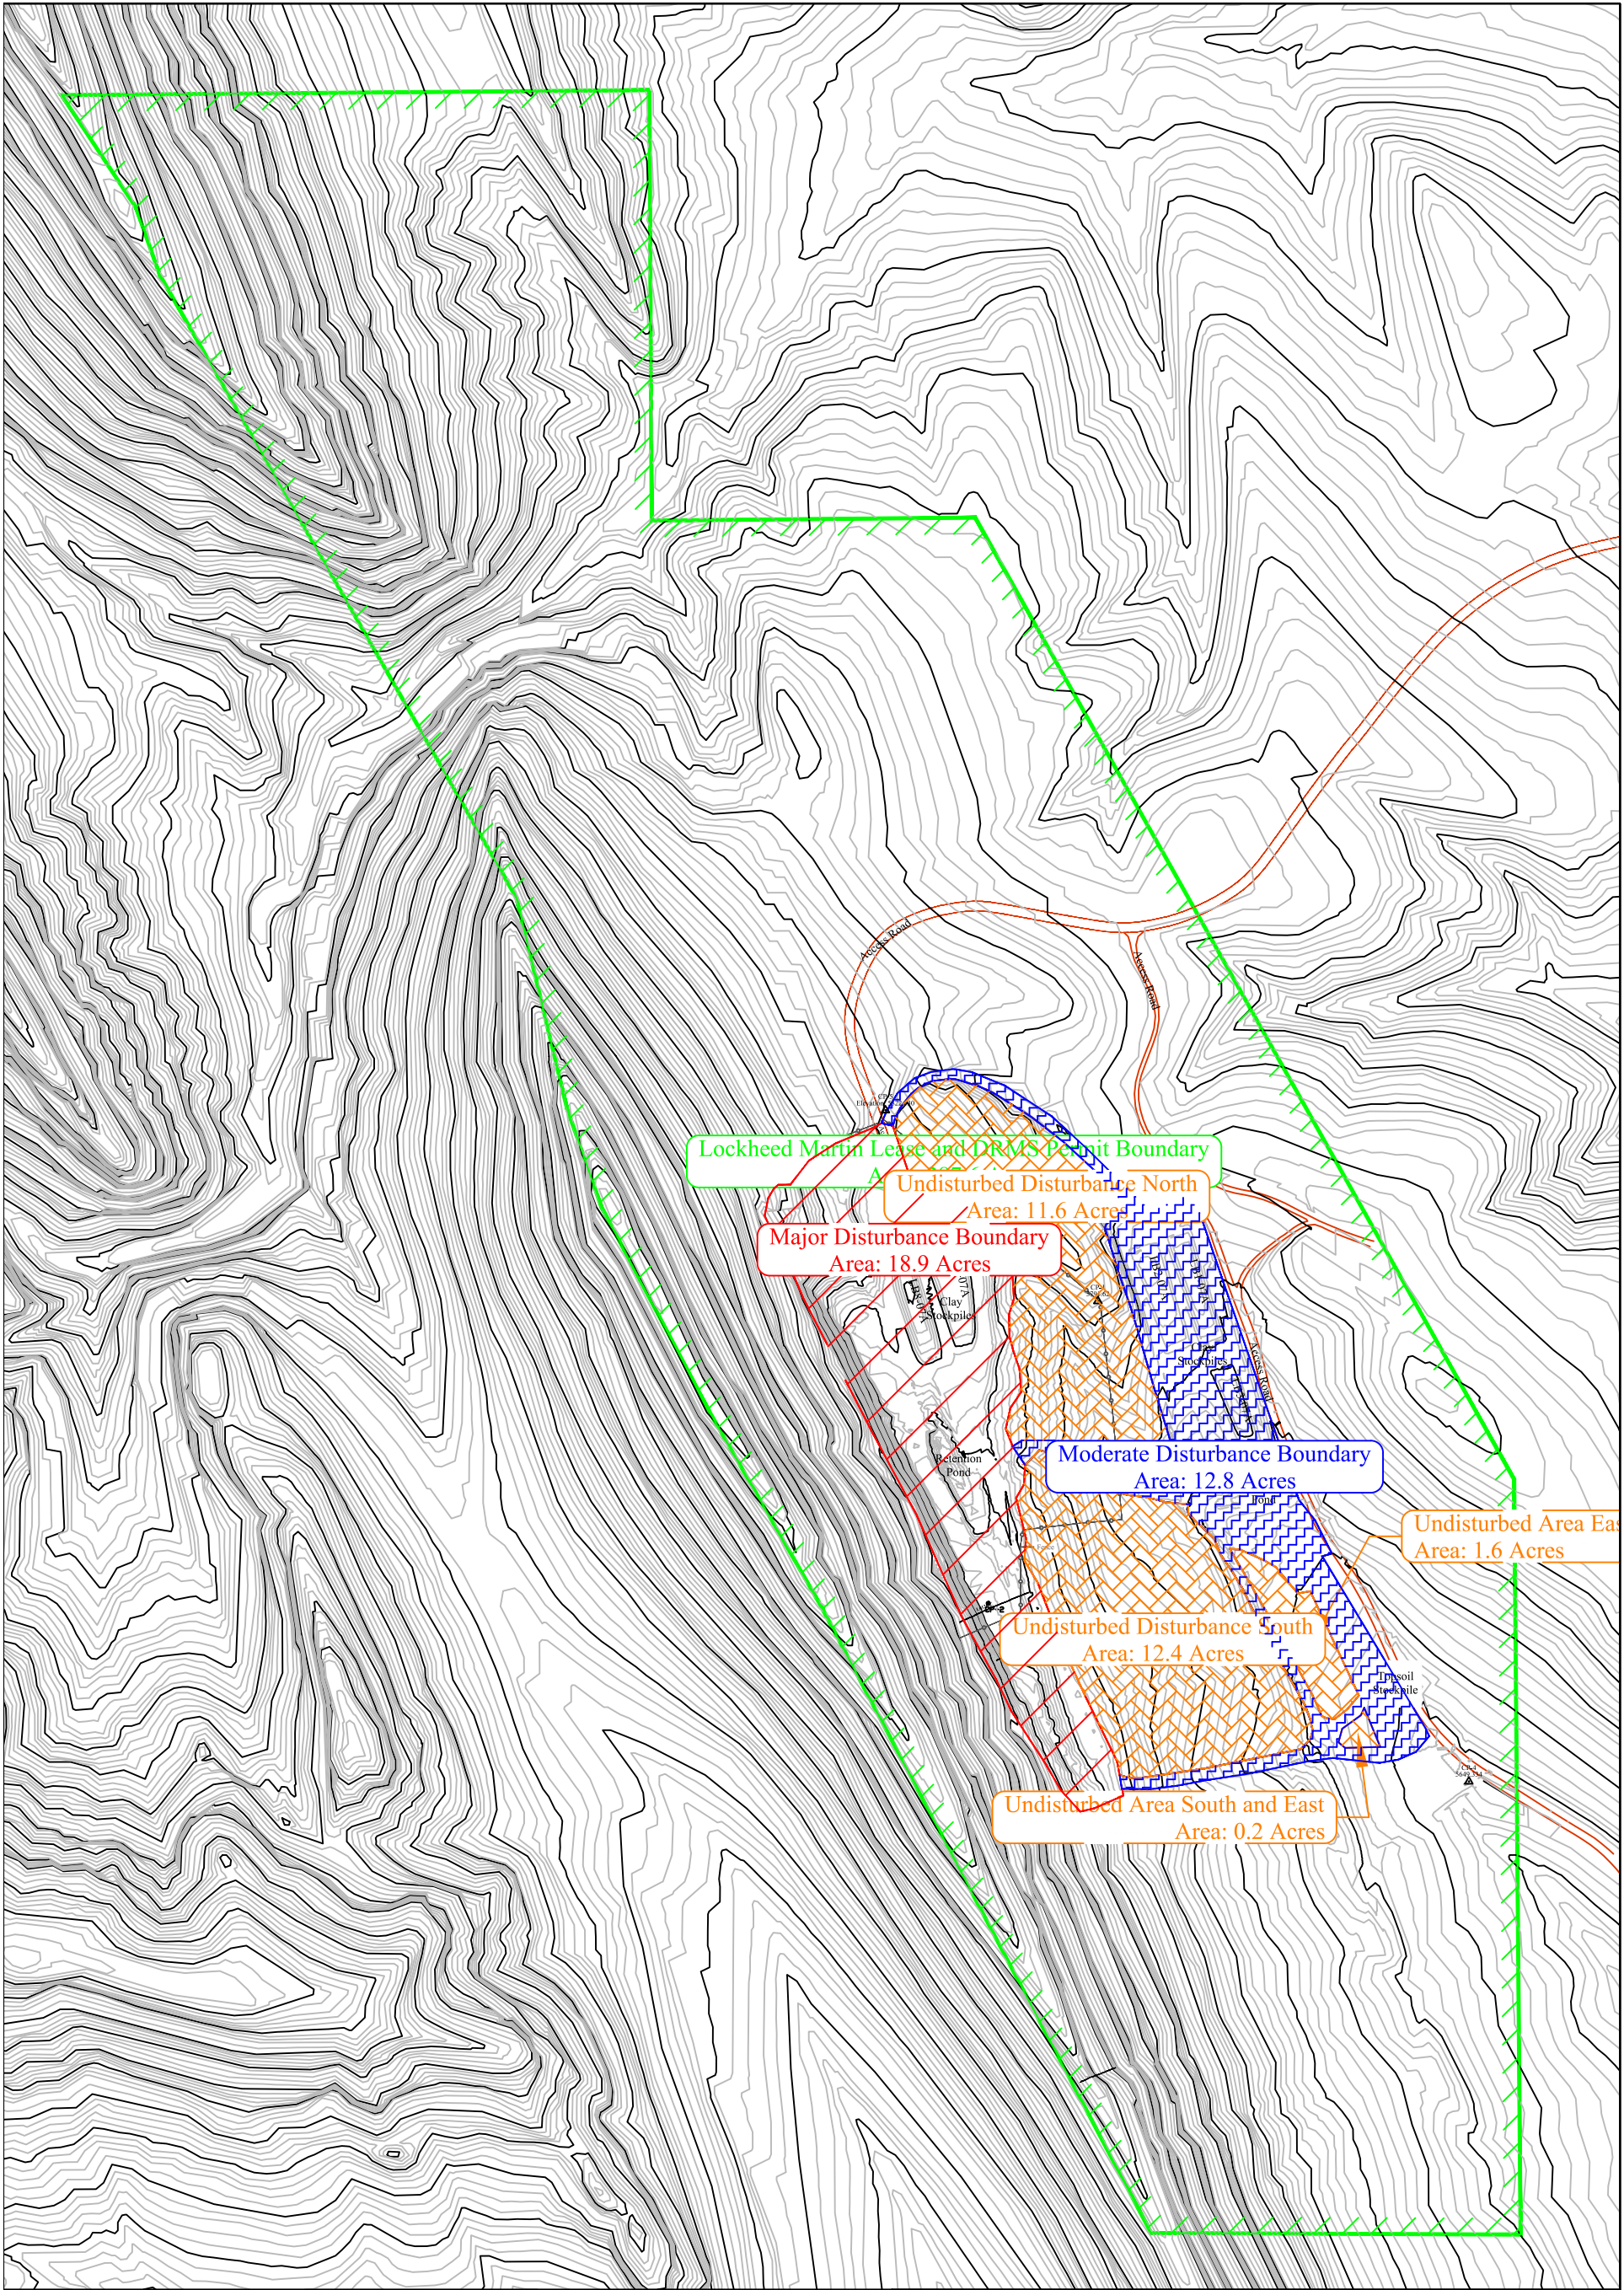


CONFIDENTIAL  
THIS DRAWING IS THE PROPERTY OF GENERAL SHALE BRICK, INC.  
AND SHALL NOT BE COPIED OR REPRODUCED IN WHOLE OR IN PART  
OR DISCLOSED TO ANY THIRD PARTY OR USED IN ANY WAY WITHOUT  
THE WRITTEN CONSENT OF GENERAL SHALE BRICK INC.  
DRAWING FILE NAME  
Lariat 2019A. dwg

General Shale Brick, Inc.

1845 W. Dartmouth Ave  
Denver, Colorado 80110  
Phone (303) 783-3000

|                                                              |                              |                        |             |  |
|--------------------------------------------------------------|------------------------------|------------------------|-------------|--|
| DRAWING TITLE<br>Lariat Mine<br>DRMS 2018-2019 Annual Report |                              |                        |             |  |
| CONTOUR INTERVAL:<br>5'                                      | DRAWING NUMBER:<br>—         | REVISION:<br>A         | SHT. 1 OF 1 |  |
|                                                              | DRAWN BY:<br>Jason E. McEraw | DATE:<br>March 5, 2019 |             |  |
|                                                              | APPROVAL BY:                 | SCALE:<br>1"=500'      |             |  |