

PILLES PEAK - AMERICAS MOUNTAIN
M1989116

WEST PHASE RECLAIMED AND SEVERED

2018: OVERSEEING

HYDROLOGIC PER RECOMMENDATION (NLSA)

FROM NOV 10, 2016 INSPECTION

NOXIOUS WEEB TREATMENT SEE SUPPLEMENTAL MATCH

ADJACENT LAND OWNER
U.S. FOREST SERVICE

PHASE ACREAGE = 3.6

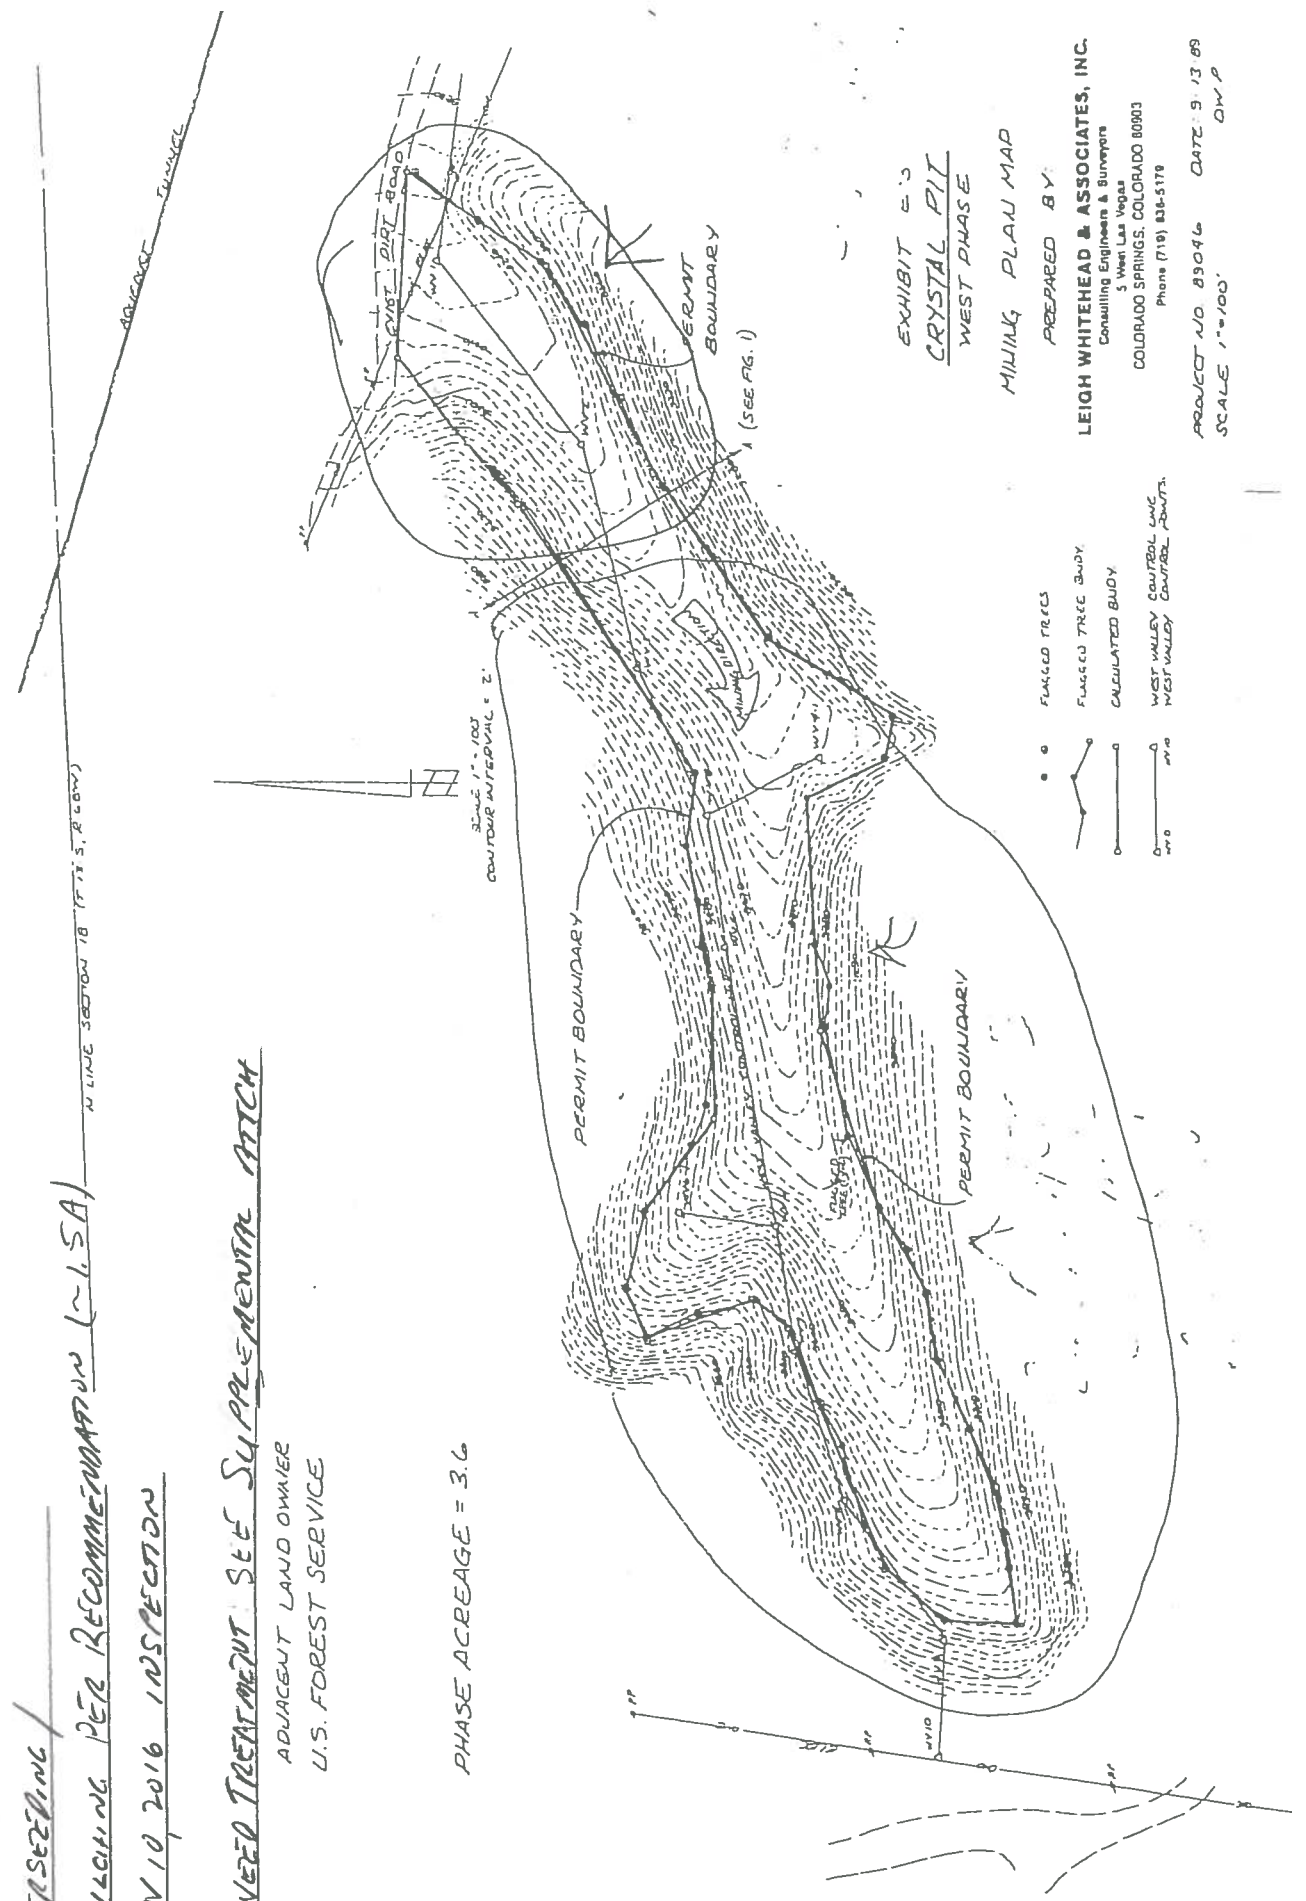


EXHIBIT 5
CRYSTAL PIT
WEST PHASE

MINING PLAN MAP
PREPARED BY

LEIGH WHITEHEAD & ASSOCIATES, INC.
Consulting Engineers & Surveyors
5 West Las Vegas
COLORADO SPRINGS, COLORADO 80903
Phone (719) 538-5178


PROJECT NO. 89046 DATE: 5-13-89
SCALE: 1"=100'

- FLASSED TREES
- FLASSED TREE BODY
- CALCULATED BODY
- WEST VALLEY COUNTEIL LINE
- WEST VALLEY COUNTEIL POINT

FILES (CON) - INFORMATION - HYDROLOGICAL

1989116

EAST PHASE RECLAIMED AND SEED
(GROWTH IS ESTABLISHED)

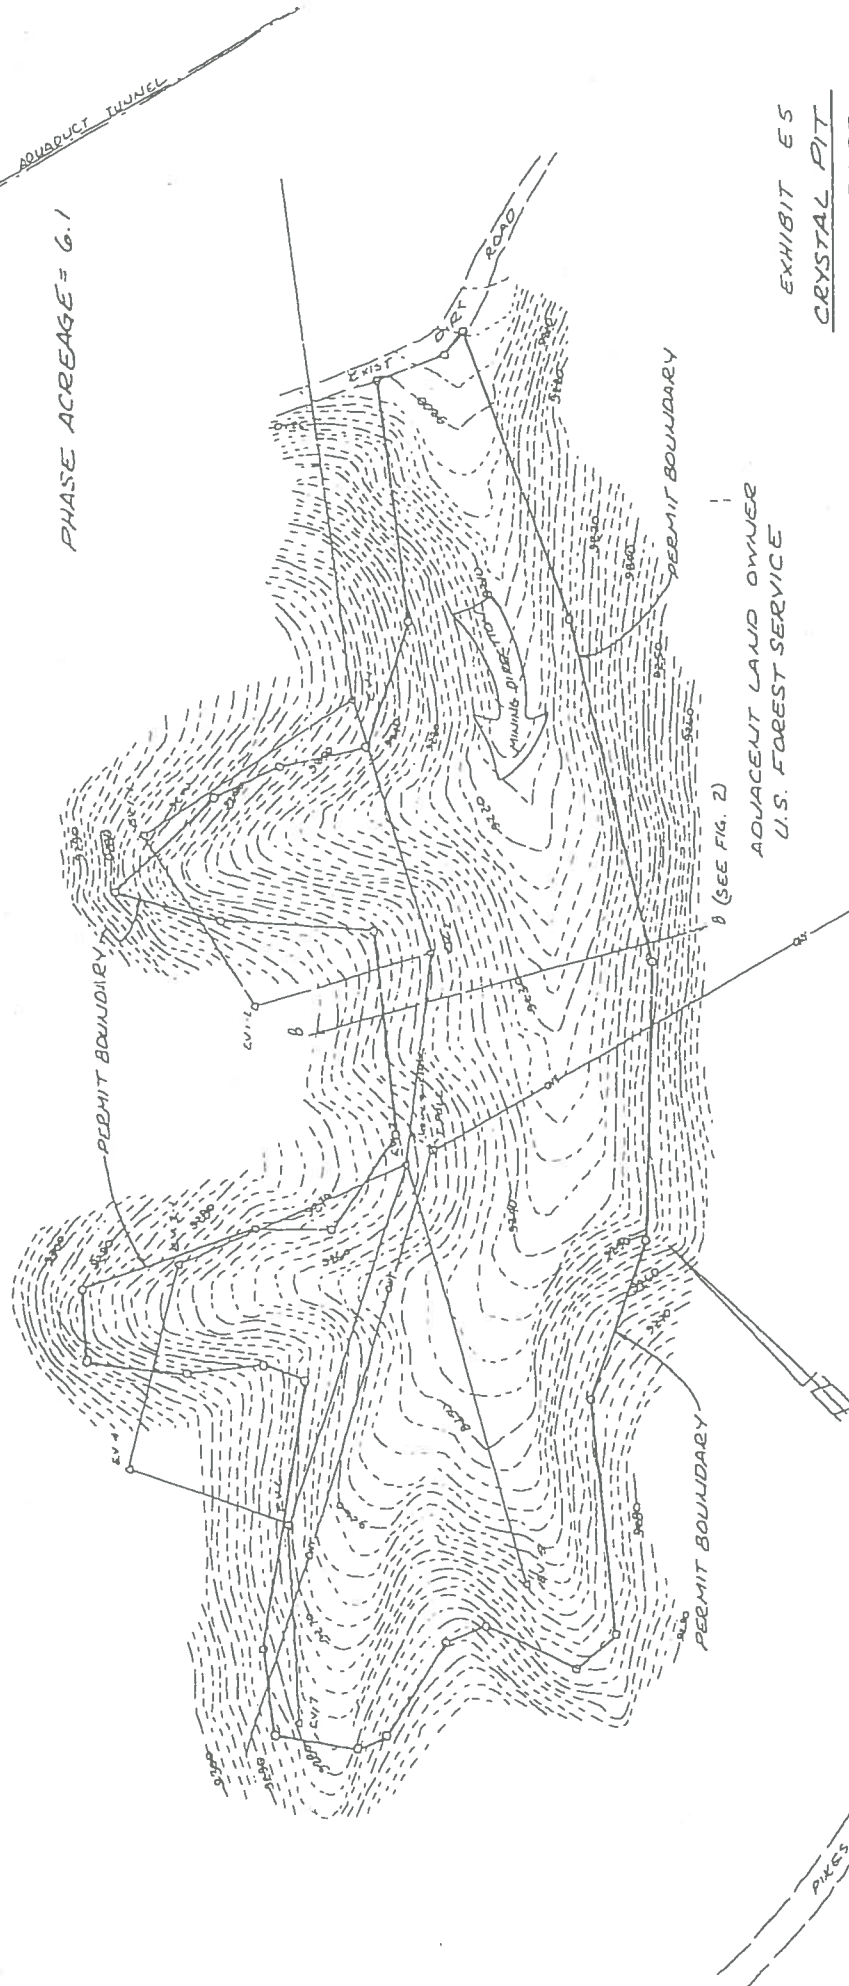

PHASE ACREAGE = 6.1

EXHIBIT ES
CRYSTAL PIT
EAST PHASE
MINING PLAN MAP

PREPARED BY:
LEIGH WHITEHEAD & ASSOCIATES, INC.
Consulting Engineers & Surveyors
3 West Las Vegas
COLORADO SPRINGS, COLORADO 80903
Phone (719) 826-5178

PROJECT NO. 89046 DATE: 10-3-88
SCALE 1" = 100' QWP

EAST PHASE
SEED AND RECLAIMED

0 CALCULATED BOUNDARY
0 EAST VALLEY CONTROL LINE
0 EAST VALLEY CONTROL POINTS

2018: OVERSEEDING/HYDROMULCHING (~1.5A)

PER RECOMMENDATION FROM NOV 10 2016 INSPECTION

NOXIOUS WEED TREATMENT: SEE SUPPLEMENTAL ATTACH