



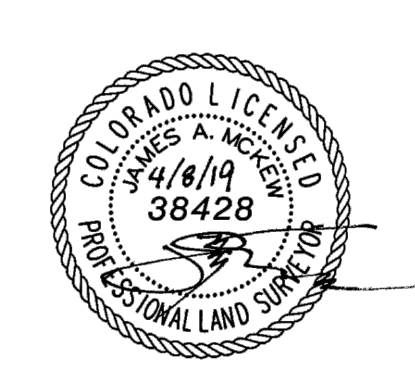

A REBAR AND R.C.E. CONTROL CAP WAS SET AS A BENCHMARK:
N 109549.74 E 166040.10 ELEVATION = 6563.38 (NAVD 88) AS
DETERMINED BY GPS USING THE GATEWAY LOCAL COORDINATE
SYSTEM.


CURVE	ARC LENGTH	RADIUS	DELTA ANGLE	CHORD BEARING	CHORD LENGTH
C1	233.60'	573.30'	23°20'46"	N 75°44'24" W	231.99'
C2	106.50'	814.10'	7°29'43"	S 88°50'07" W	106.42'
C3	234.90'	623.00'	21°36'11"	S 74°17'10" W	233.51'
C4	106.50'	814.10'	7°29'43"	S 59°44'12" W	106.42'
C5	176.60'	1005.00'	10°04'05"	S 50°56'56" W	176.37'

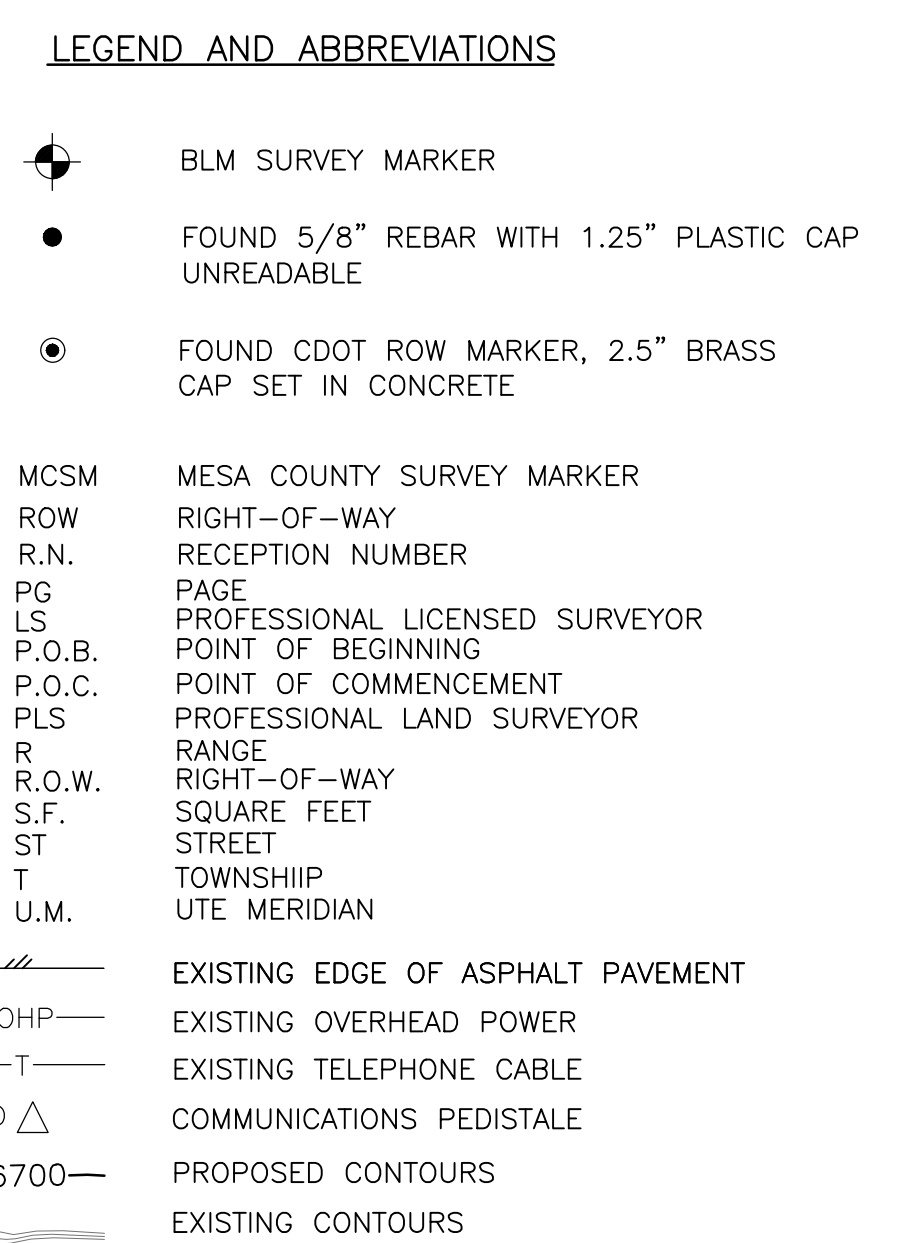


FOR ELAM CONSTRUCTION

IN THE SE 1/4, SECTION 9 & SW 1/4 SECTION 10,
T14S, R100W OF THE 6TH P.M.,
MESA COUNTY, COLORADO


Drawn JAM	Designed N/A	Checked JLG	Proj# B9408	Rv:	Sheet 1
File Name: C:\PROJECTS\B9408\B9408-RECIAMATION-PLAN				Date 04/8/19	Of 2

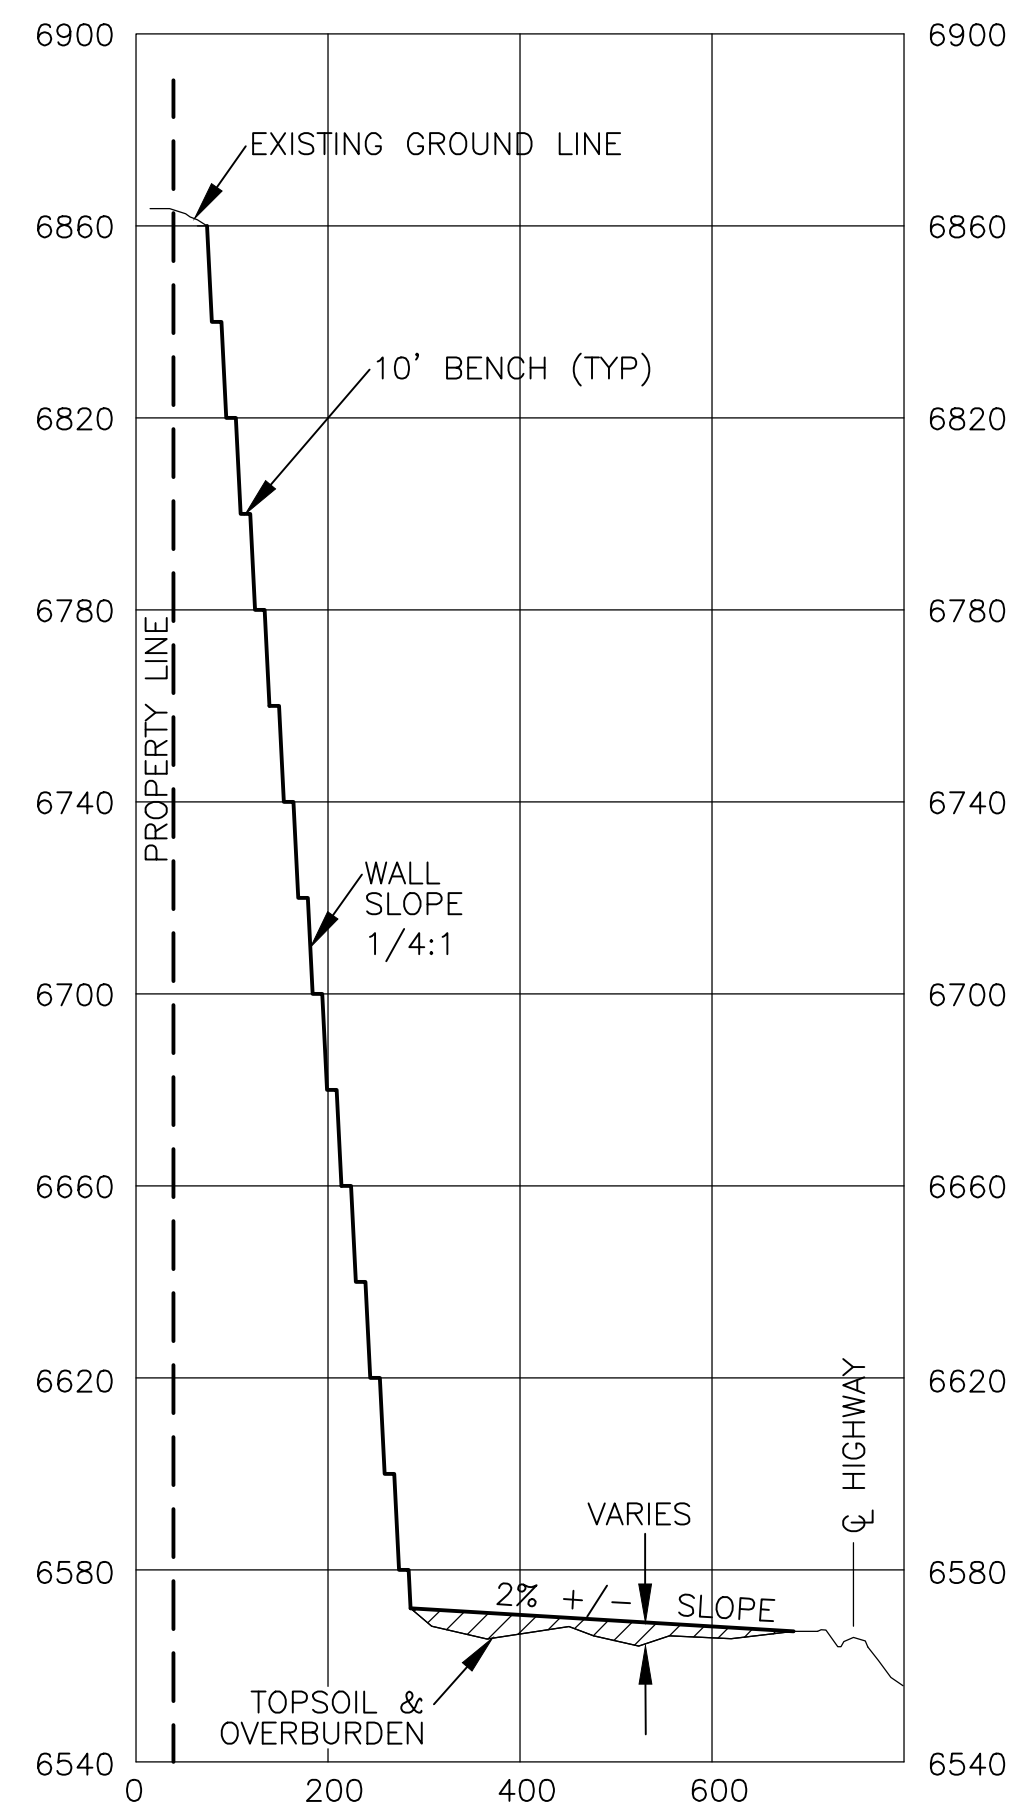

HIGHWALL PROFILE 1
HORIZ. 1"=200'
VERT. 1"=40'

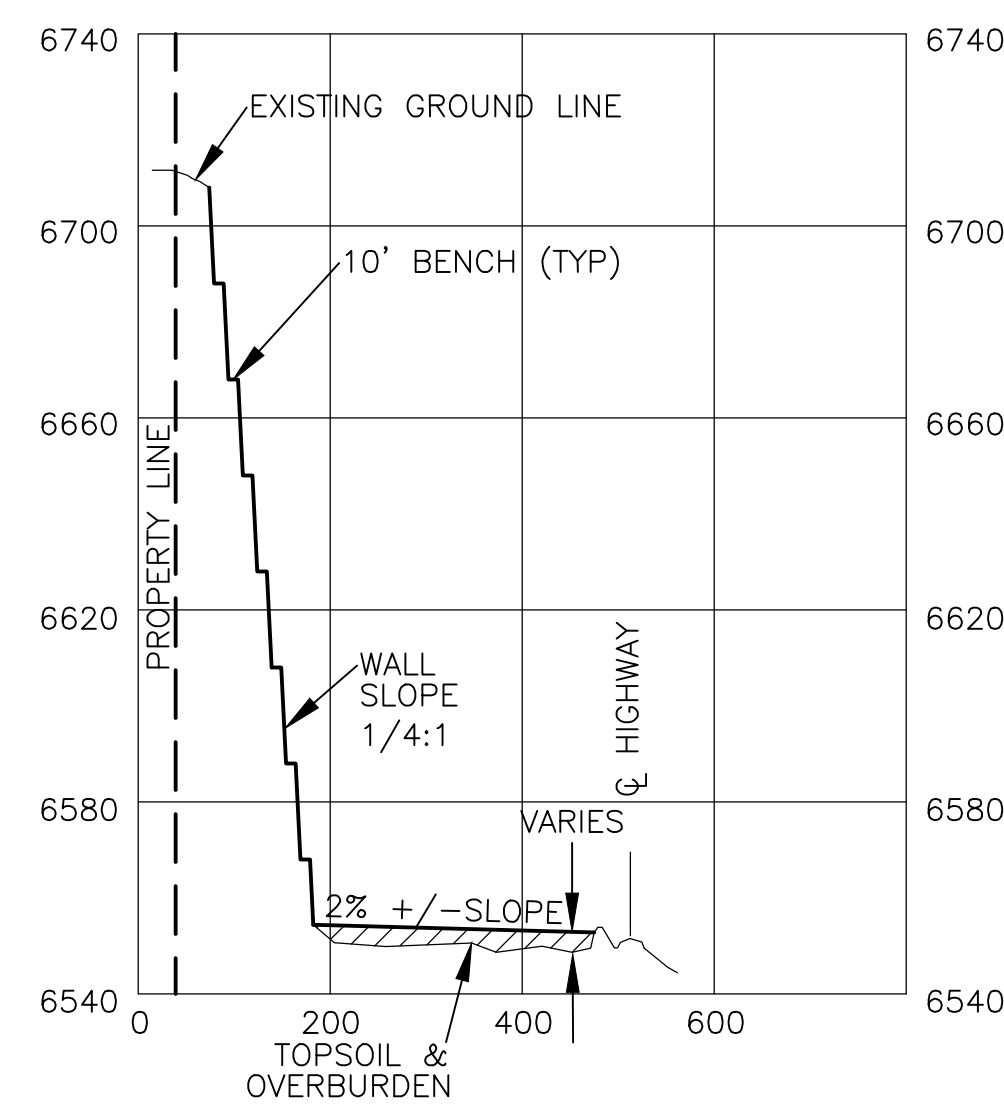

HIGHWALL PROFILE 2
HORIZ. 1"=200'
VERT. 1"=40'

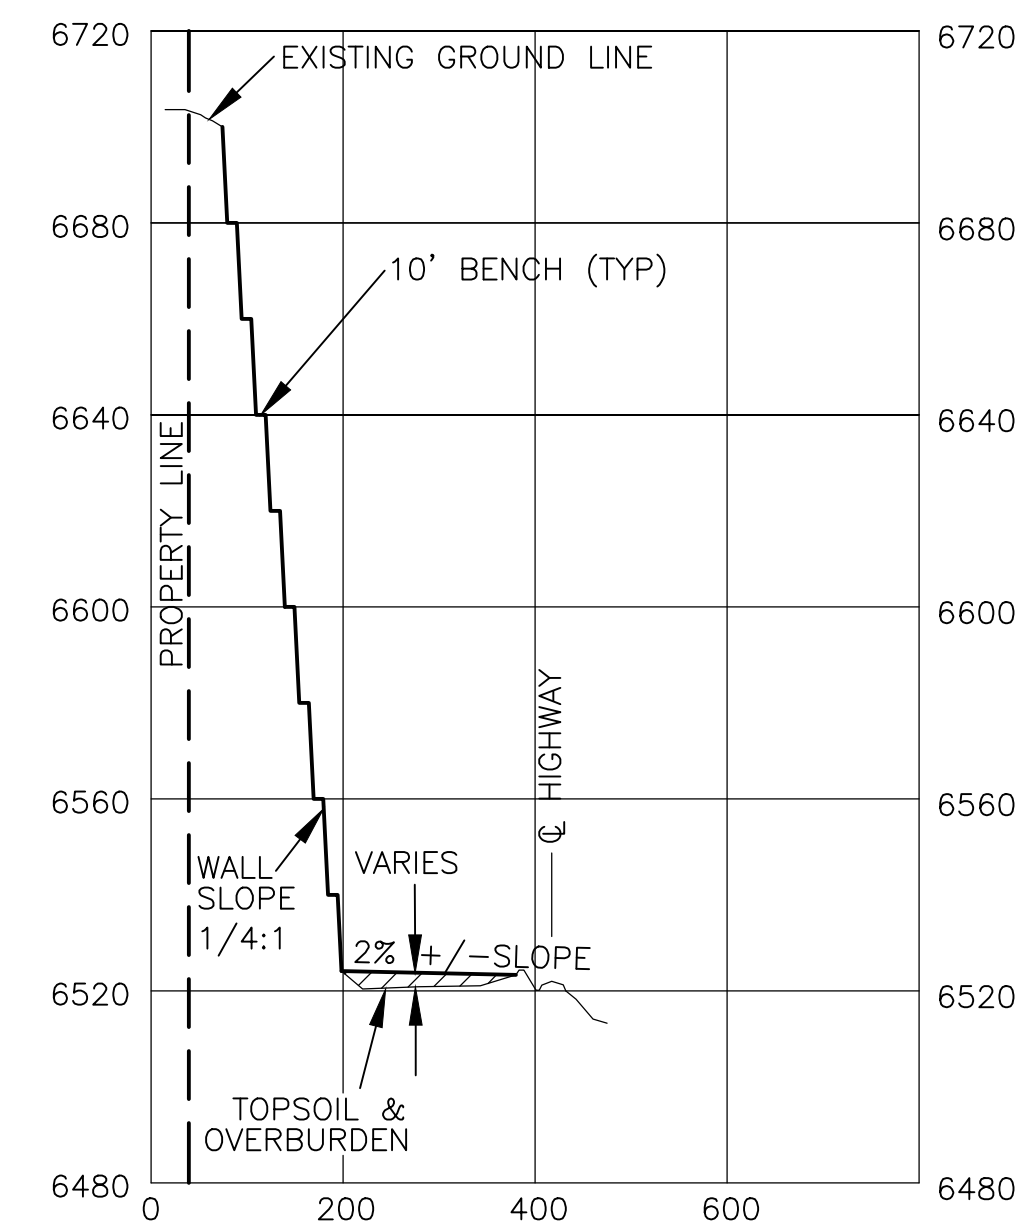

HIGHWALL PROFILE 3
HORIZ. 1"=200'
VERT. 1"=40'



RCEB
Rolland Consulting Engineers, LLC
405 Ridges Blvd. Suite A
Grand Junction, CO 81507
Voice: (970) 243-8300
Fax: (970) 241-1273
www.rcegi.com

RECLAMATION PLAN MAP
SURFACE ROCK PIT M-1984-001
FOR ELAM CONSTRUCTION
IN THE SE 1/4, SECTION 9 & SW 1/4 SECTION 10,
T14S, R100W OF THE 6TH P.M.,
MESA COUNTY, COLORADO

Drawn JAM	Designed N/A	Checked JLG	Proj# B9408	Rv:	Sheet 2
File Name: C:\PROJECTS\B9408\B9408-RECLAMATION-PLAN				Date 04/8/19	Of 2