


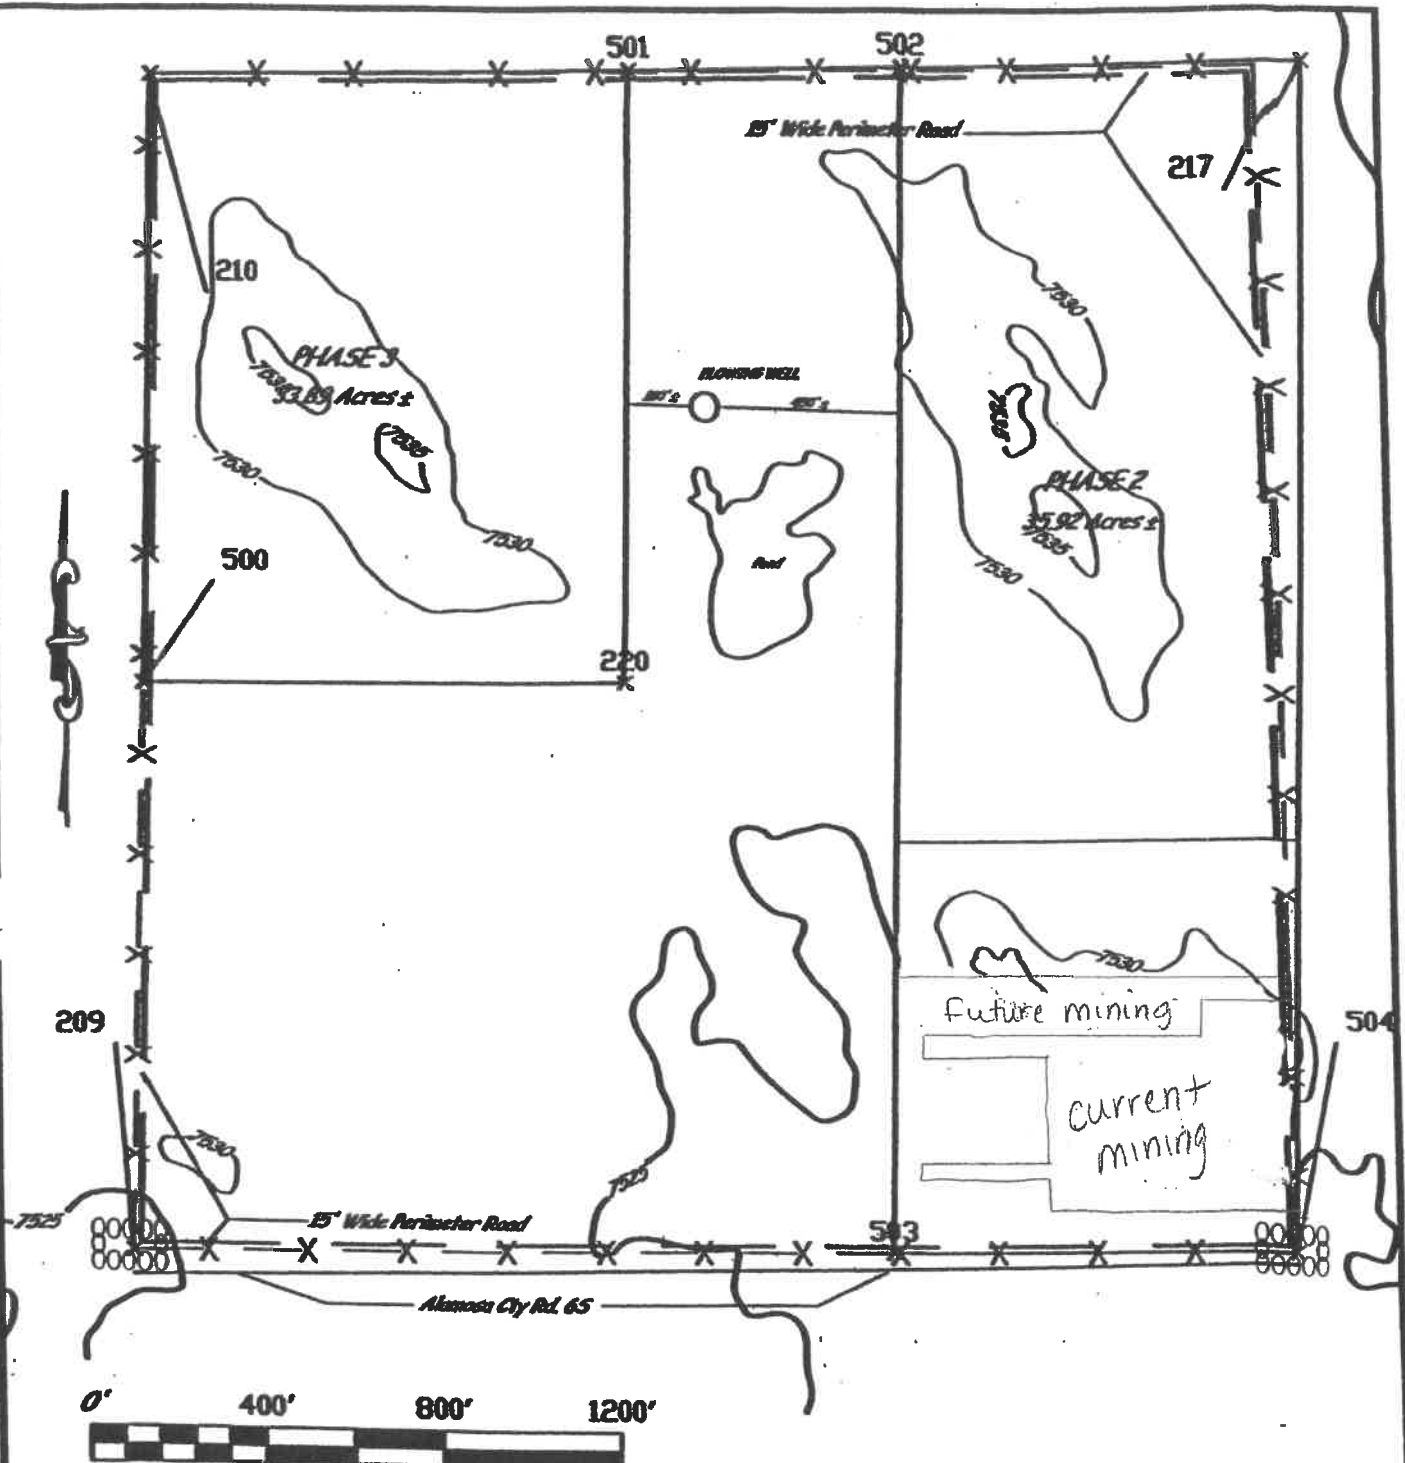

CORNER 504: MAIN ENTRANCE LOCATION FOR PHASE I & PHASE II

CORNER 209: MAIN ENTRANCE LOCATION FOR PHASE III

| Corner Number | NAD 83 Latitude | NAD 83 Longitude | Description        |
|---------------|-----------------|------------------|--------------------|
| 500           | N 37°29'31.045" | W 105°46'33.454" | SW Corner NW Pt.   |
| 501           | N 37°29'44.361" | W 105°46'19.381" | NE Corner NW Pt.   |
| 502           | N 37°29'44.446" | W 105°46'11.572" | NW Corner East Pt. |
| 503           | N 37°29'18.573" | W 105°46'12.316" | SW Corner East Pt. |
| 504           | N 37°29'18.665" | W 105°46'00.860" | SE Corner East Pt. |
| 210           | N 37°29'44.211" | W 105°46'33.145" | NW Corner NW Pt.   |
| 220           | N 37°29'31.164" | W 105°46'19.760" | SE Corner NW Pt.   |
| 217           | N 37°29'44.571" | W 105°46'00.114" | NE Corner East Pt. |
| 209           | N 37°29'18.395" | W 105°46'33.761" | SW Prop Gate Post. |

APPLICANT: ASPHALT CONSTRUCTORS, INC.

PREPARED BY: *Todd A. Strohbehn*

DATE: *MARCH 17, 2010*