


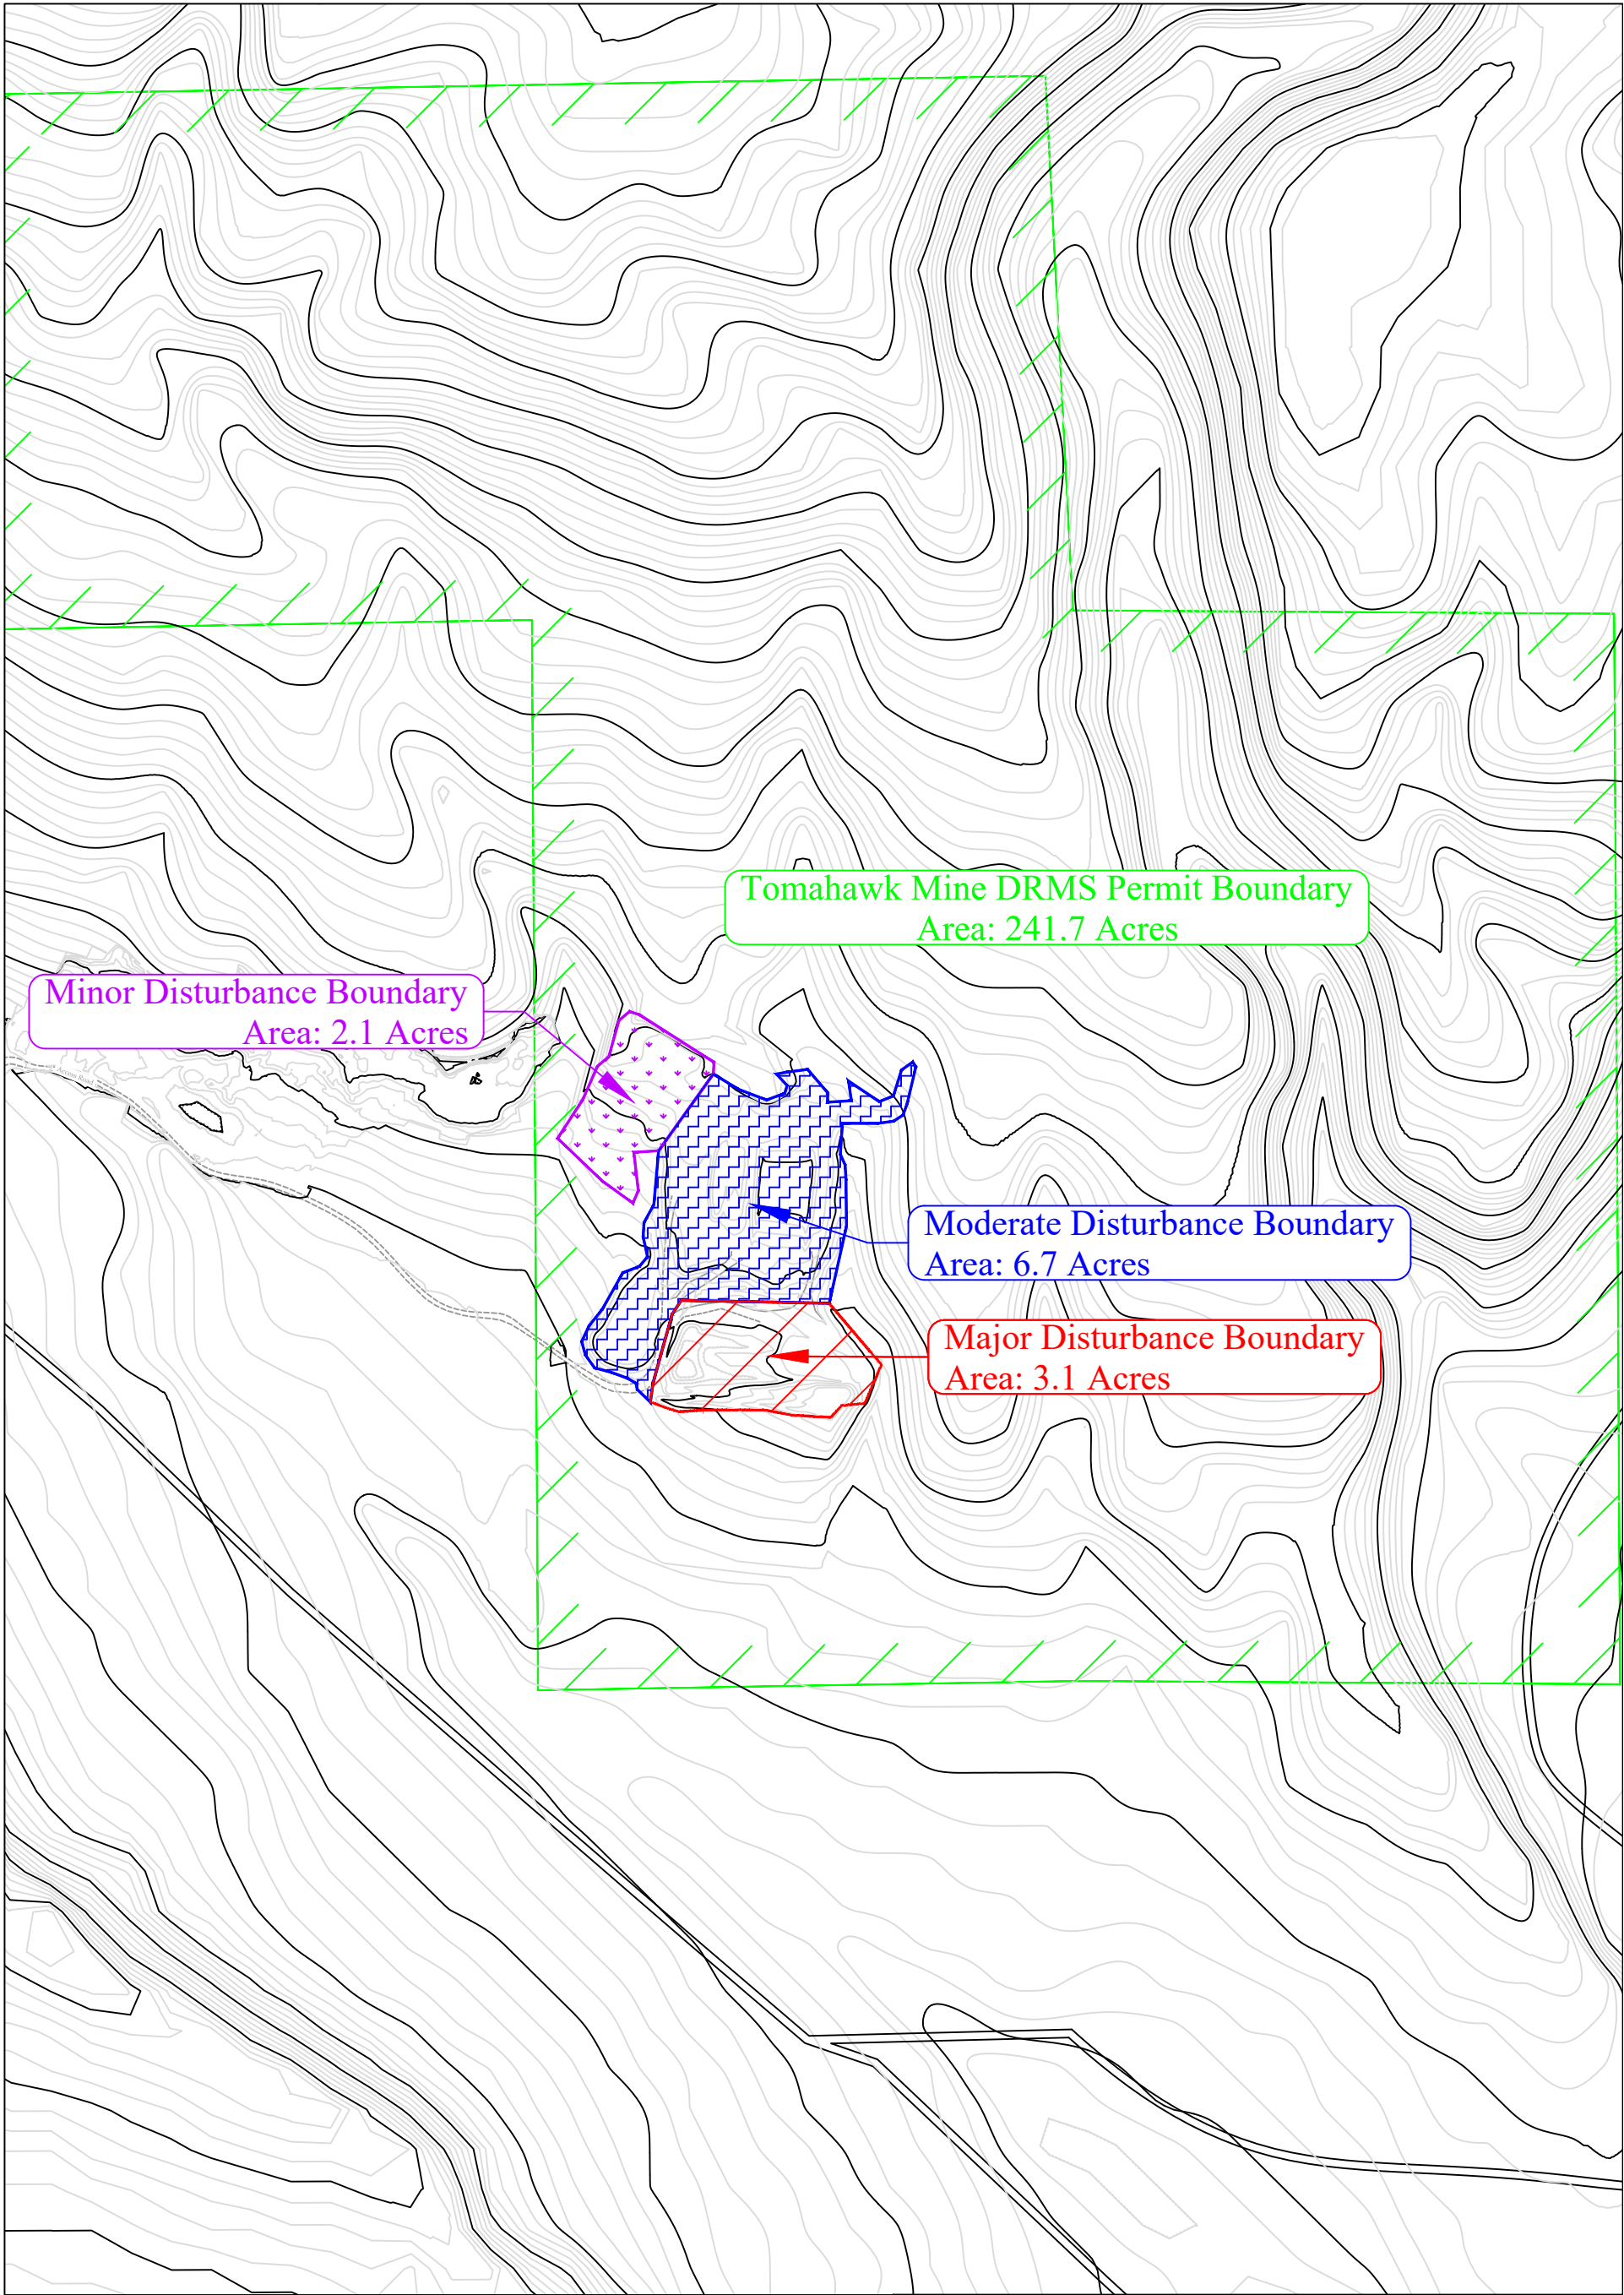

CONFIDENTIAL THIS DRAWING IS THE PROPERTY OF GENERAL SHALE BRICK, INC. AND SHALL NOT BE COPIED OR REPRODUCED IN WHOLE OR IN PART OR DISCLOSED TO ANY THIRD PARTY OR USED IN ANY WAY WITHOUT THE WRITTEN CONSENT OF GENERAL SHALE BRICK INC. DRAWING FILE NAME Tomahawk2019A.dwg		General Shale Brick, Inc. 1845 W. Dartmouth Ave Denver, Colorado 80110 Phone (303) 783-3000	
		DRAWING TITLE Tomahawk Mine 2018-2019 DRMS Annual Report Site Map	
CONTOUR INTERVAL: 5'		DRAWING NUMBER: DRAWN BY: Jason E. McBray	REVISION: DATE: SCALE: A April 22, 2019 1" = 400'
		SH. 1 OF 1	