


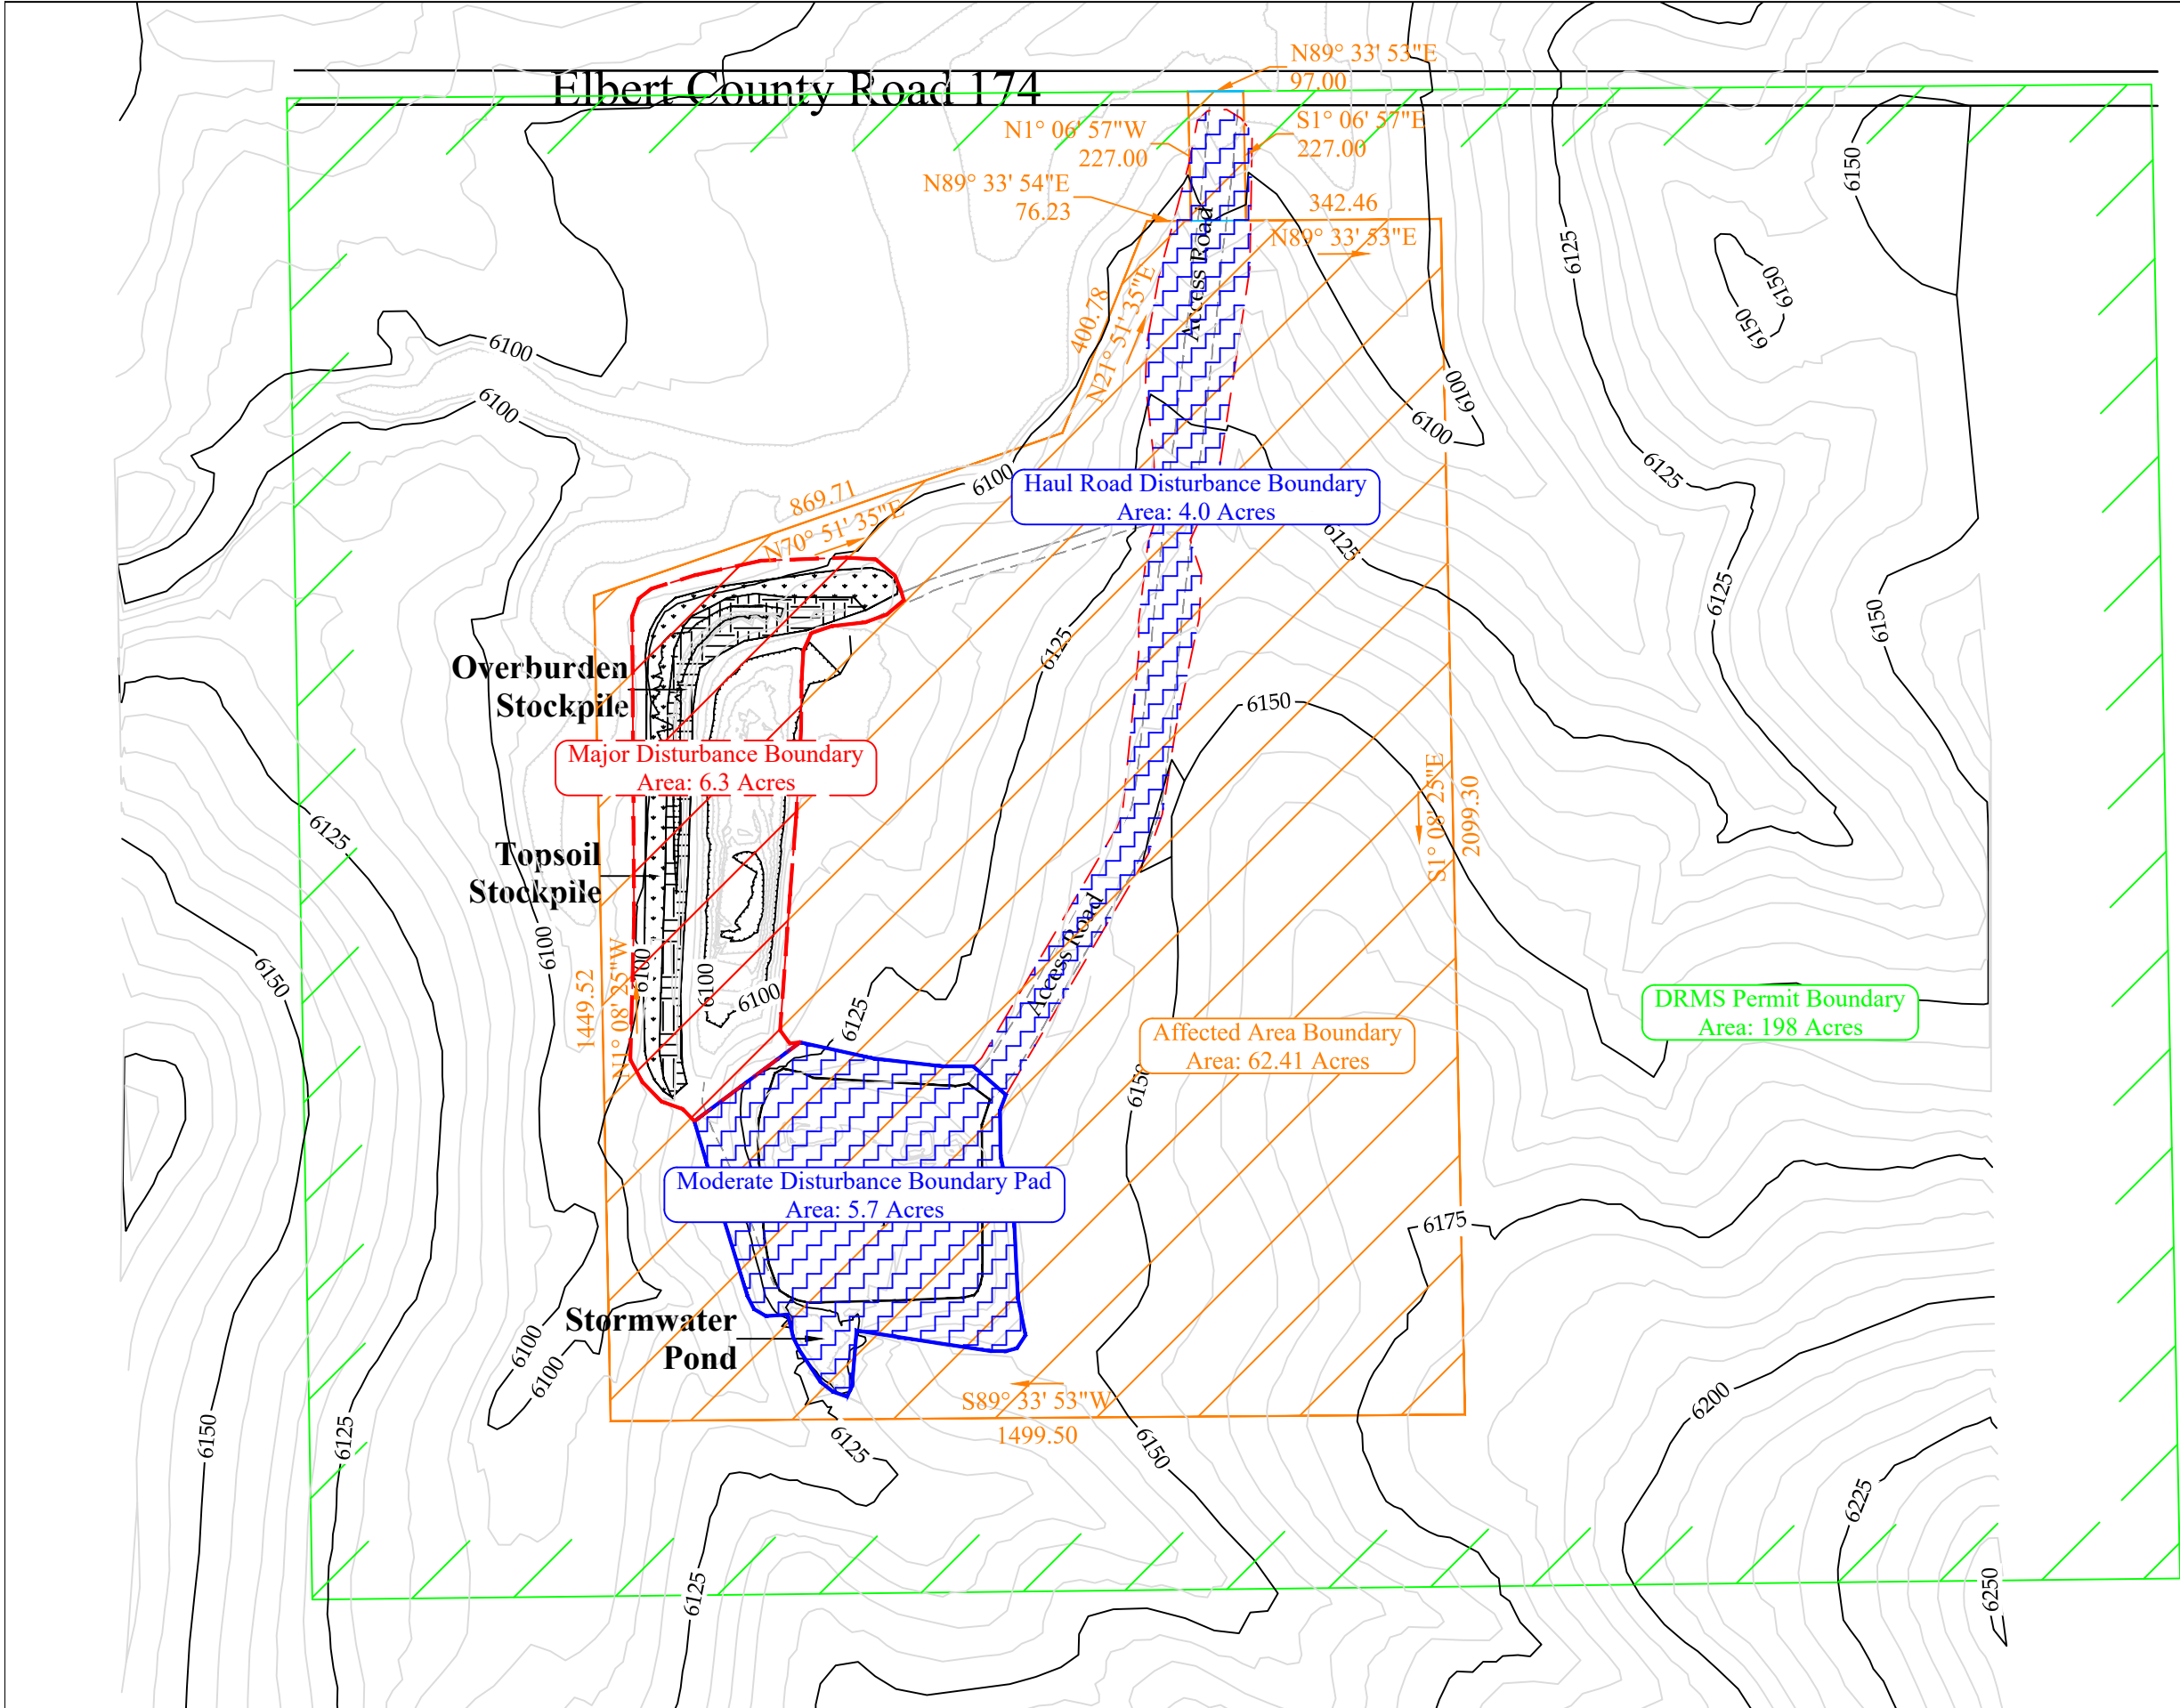

DRAWING TITLE		REVISION:		A		SHT. 1 OF 1	
CONTOUR INTERVAL:		DRAWING NUMBER:		DATE:		APRIL 22, 2019	
5'		DRAWN BY:		JASON E. McBRIDE		SCALE:	
		APPROVAL BY:				1" = 300'	

General Shale Brick, Inc.
1845 W. Dartmouth Ave
Denver, Colorado 80110
Phone (303) 783-3000

Navajo Mine
2018-2019 DRMS Annual Report Site Map

CONFIDENTIAL
THIS DRAWING IS THE PROPERTY OF GENERAL SHALE BRICK, INC.
AND SHALL NOT BE COPIED OR REPRODUCED IN WHOLE OR IN PART
OR DISCLOSED TO ANY THIRD PARTY OR USED IN ANY MANNER WITHOUT
THE WRITTEN CONSENT OF GENERAL SHALE BRICK, INC.
DRAWING FILE NAME
Navajo_2019A.dwg