



Office (303) 688-6611
Fax (303) 688-6685

6374 S. Racine Centennial, Colorado 80111

www.castlerockconstructionco.com

June 20, 2019

Patrick Lennberg
DIVISION OF RECLAMATION, MINING AND SAFETY
Department of Natural Resources
1313 Sherman St, Room 215
Denver, Colorado 80203

Re: Brent Pit
I-70 Flagler to Arriba
Patrick,


The attached detail for the entrance to the Brent pit is to place dirt on top of the line to add more protection to the CenturyLink line than what is existing. There are no negative effects in placing extra material on top of the line, in fact this is the recommendation by Century Link to protect the line per phone conversations with them.

If you have any questions please call.

Sincerely,

Darren Janssen
Grading General Superintendent

FIBER CROSSING EXHIBIT - BRENT PIT

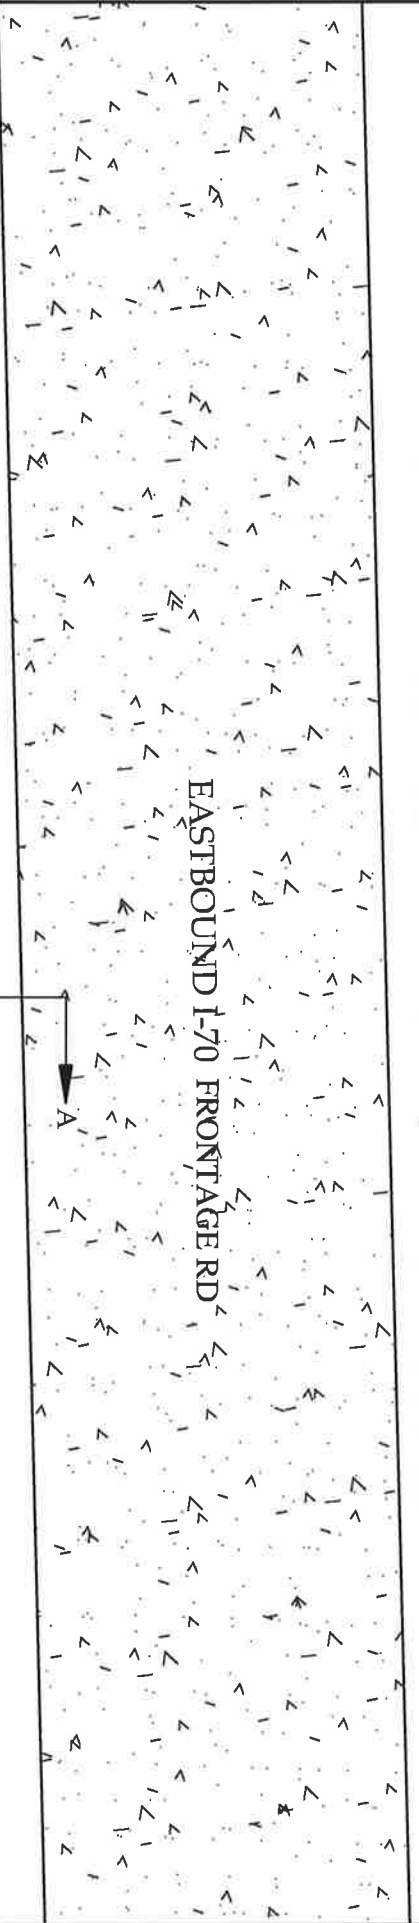

BURIED FIBER OPTIC LINE
FIELD LOCATED 3-16-2015
BY CENTURYLINK
(FOLLOWS DITCH CENTERLINE)

PROPOSED OVERBURDEN PAD

60.00' HAUL ROAD WIDTH

PROPOSED ENTRANCE
LAT. = 39deg 17' 0.178"N
LONG. = 103deg 13' 59.06"W

EXISTING BARBED
WIRE FENCE
OWNER: C.D.O.T.

SCALE
1 in. = 20 ft.



LOCATION: 1.85 miles east of Arriba on I70 south Frontage Road




LEGEND

- X— - EXISTING FENCE
- +-+ - BURIED FIBER OPTIC

PROFILE VIEW A-A



EXISTING BARBED
WIRE FENCE
OWNER: C.D.O.T.
(APPROX. RIGHT-OF-WAY)

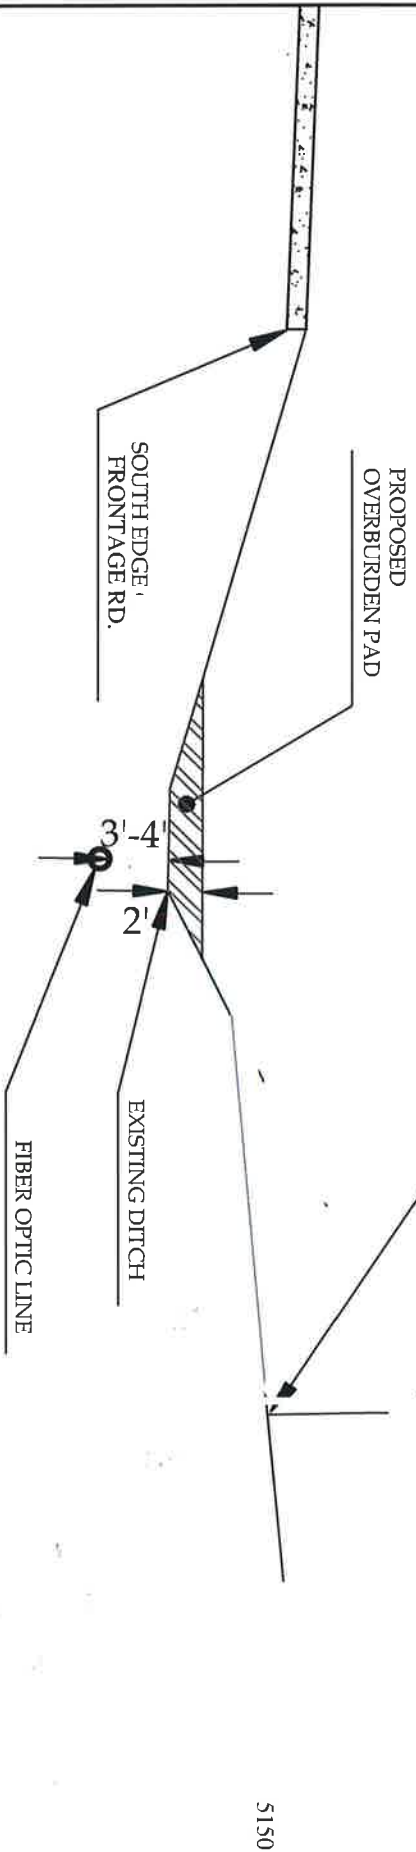

Bart dela Cruz P.E.

Date



CASTLE ROCK
CONSTRUCTION
COMPANY
6374 S. RACINE CIRCLE
CENTENNIAL, CO 80111

PROJECT: 18007
DATE: June 20, 2019
DRAWN BY: D.K.
CHECKED BY: R.R.B.
REVISED: