


Z:\Project Files\Idarado\AutoCAD Files\WME-CAD\2018\DRMS-FIGURE-06-18.dwg

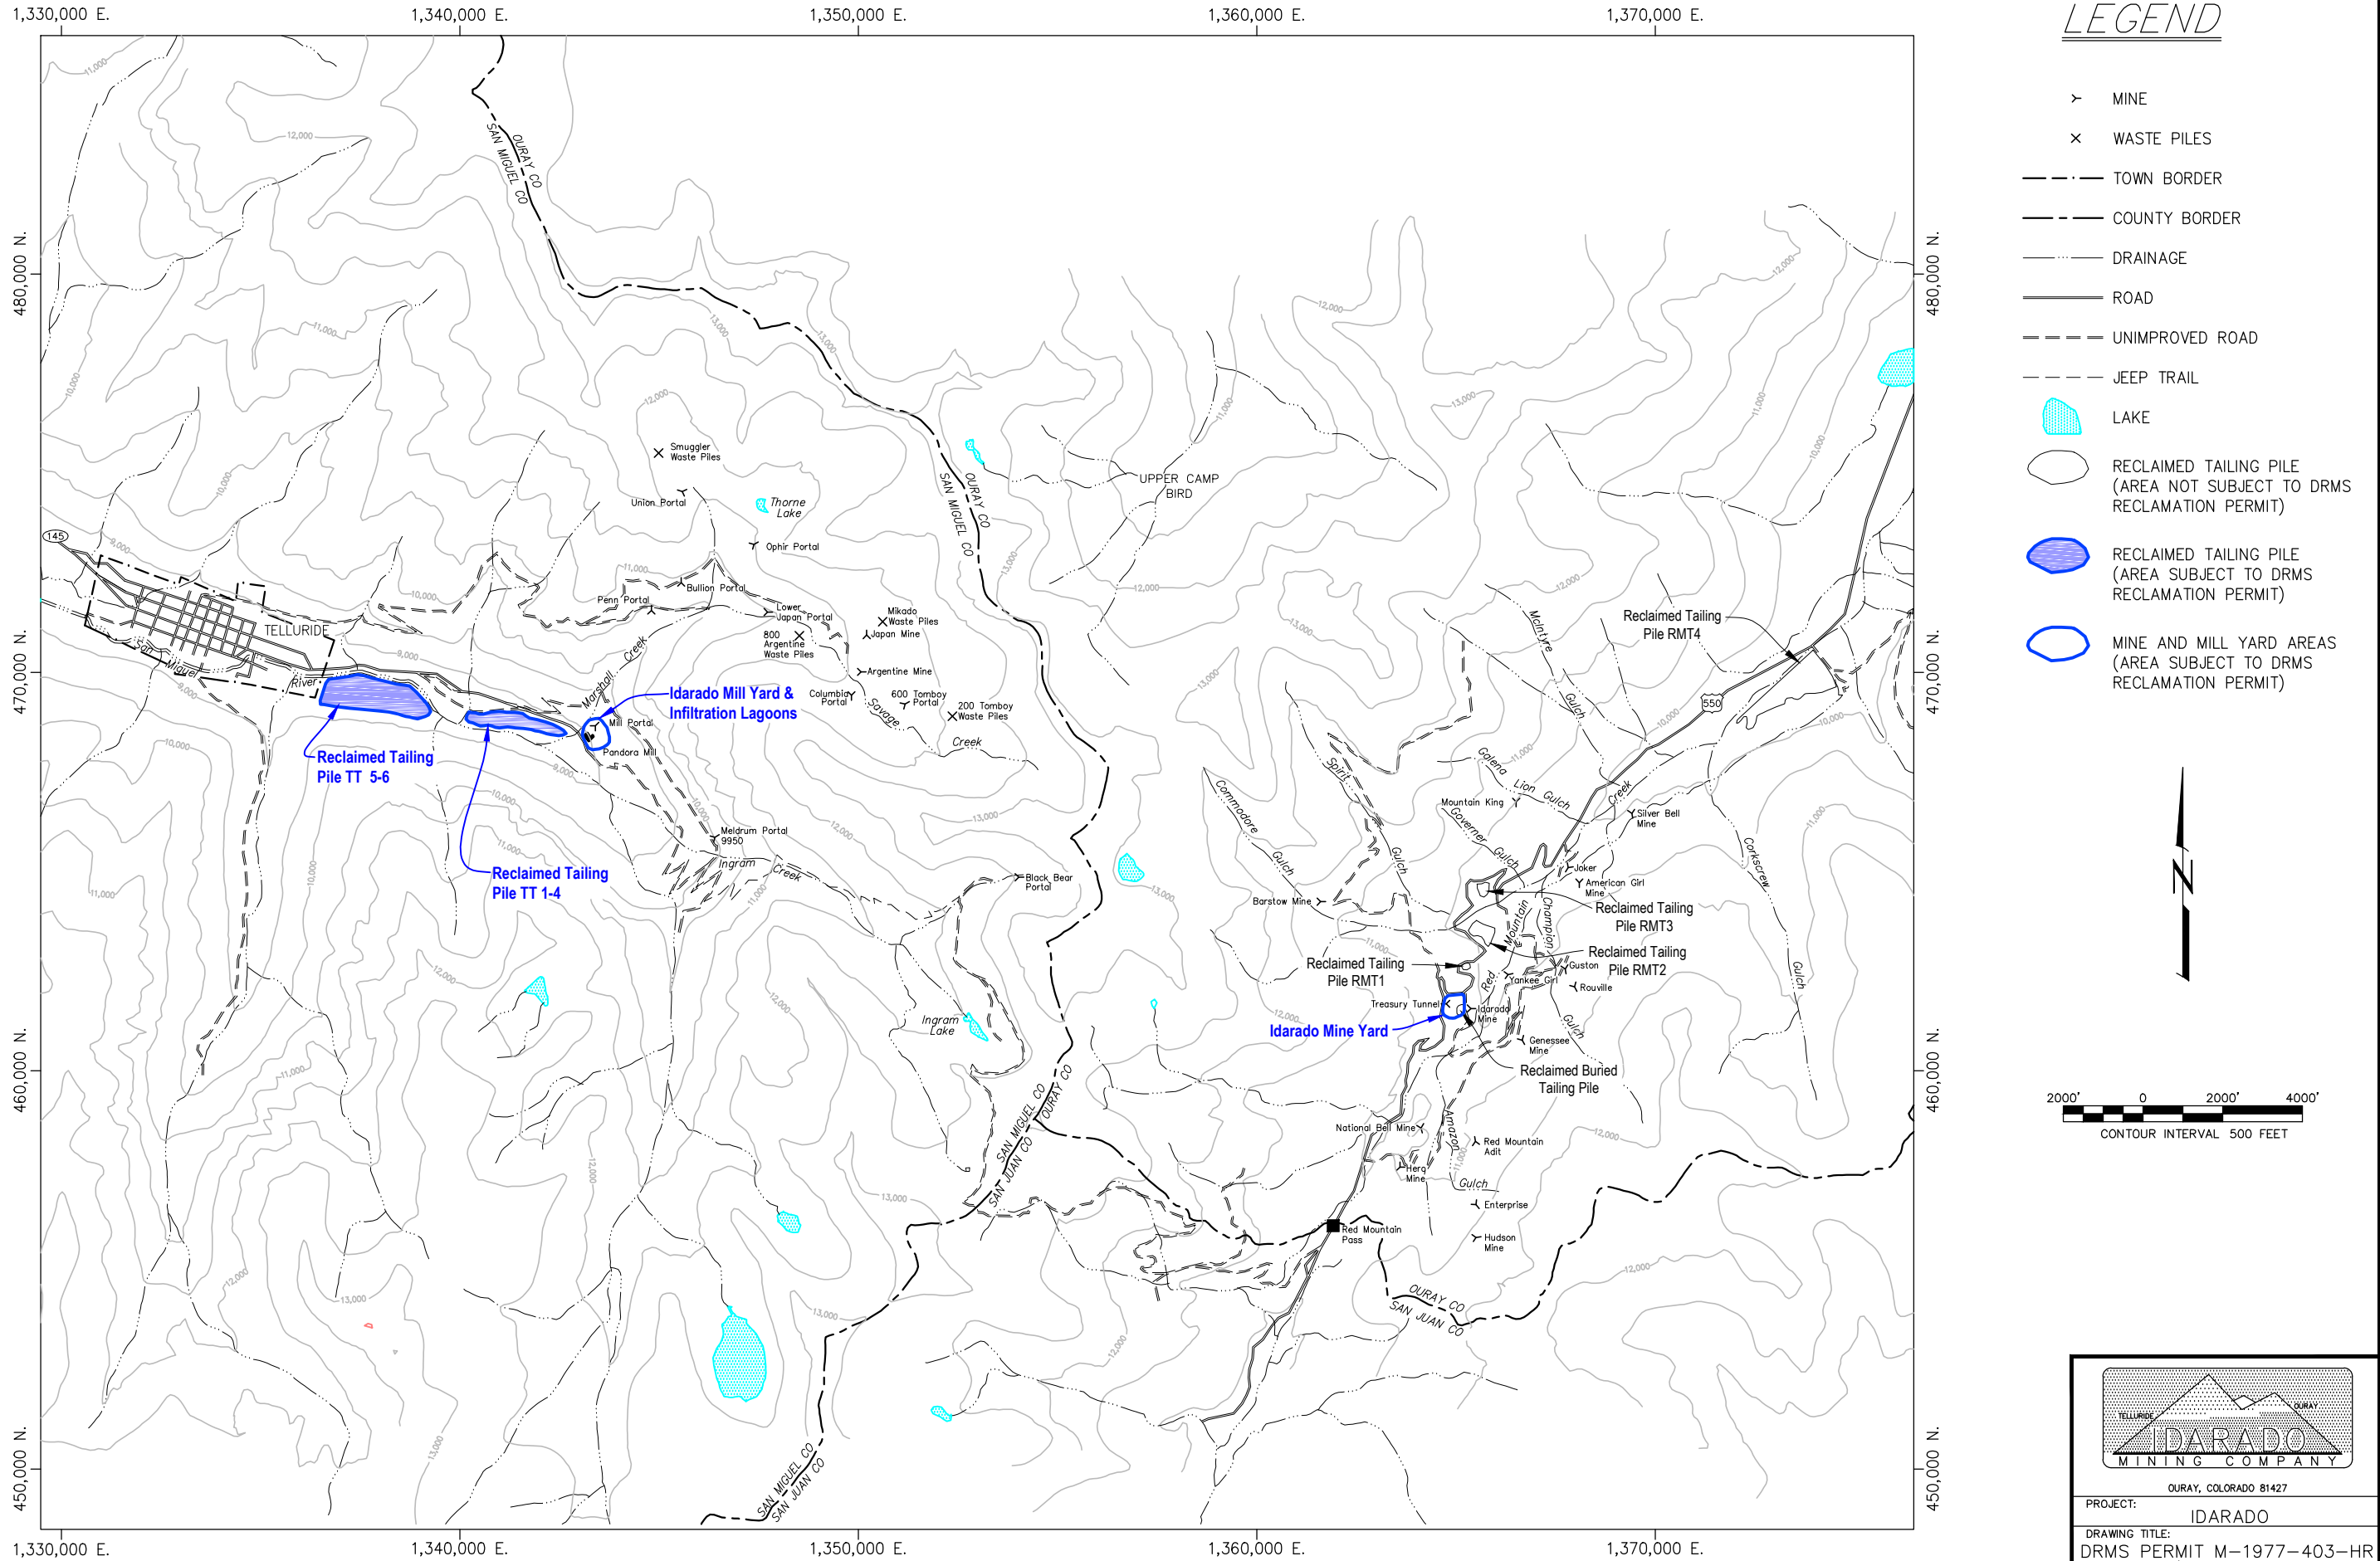

OURAY, COLORADO 81427
PROJECT: IDARADO
DRAWING TITLE: DRMS PERMIT M-1977-403-HR
MINE/MILL LOCATIONS