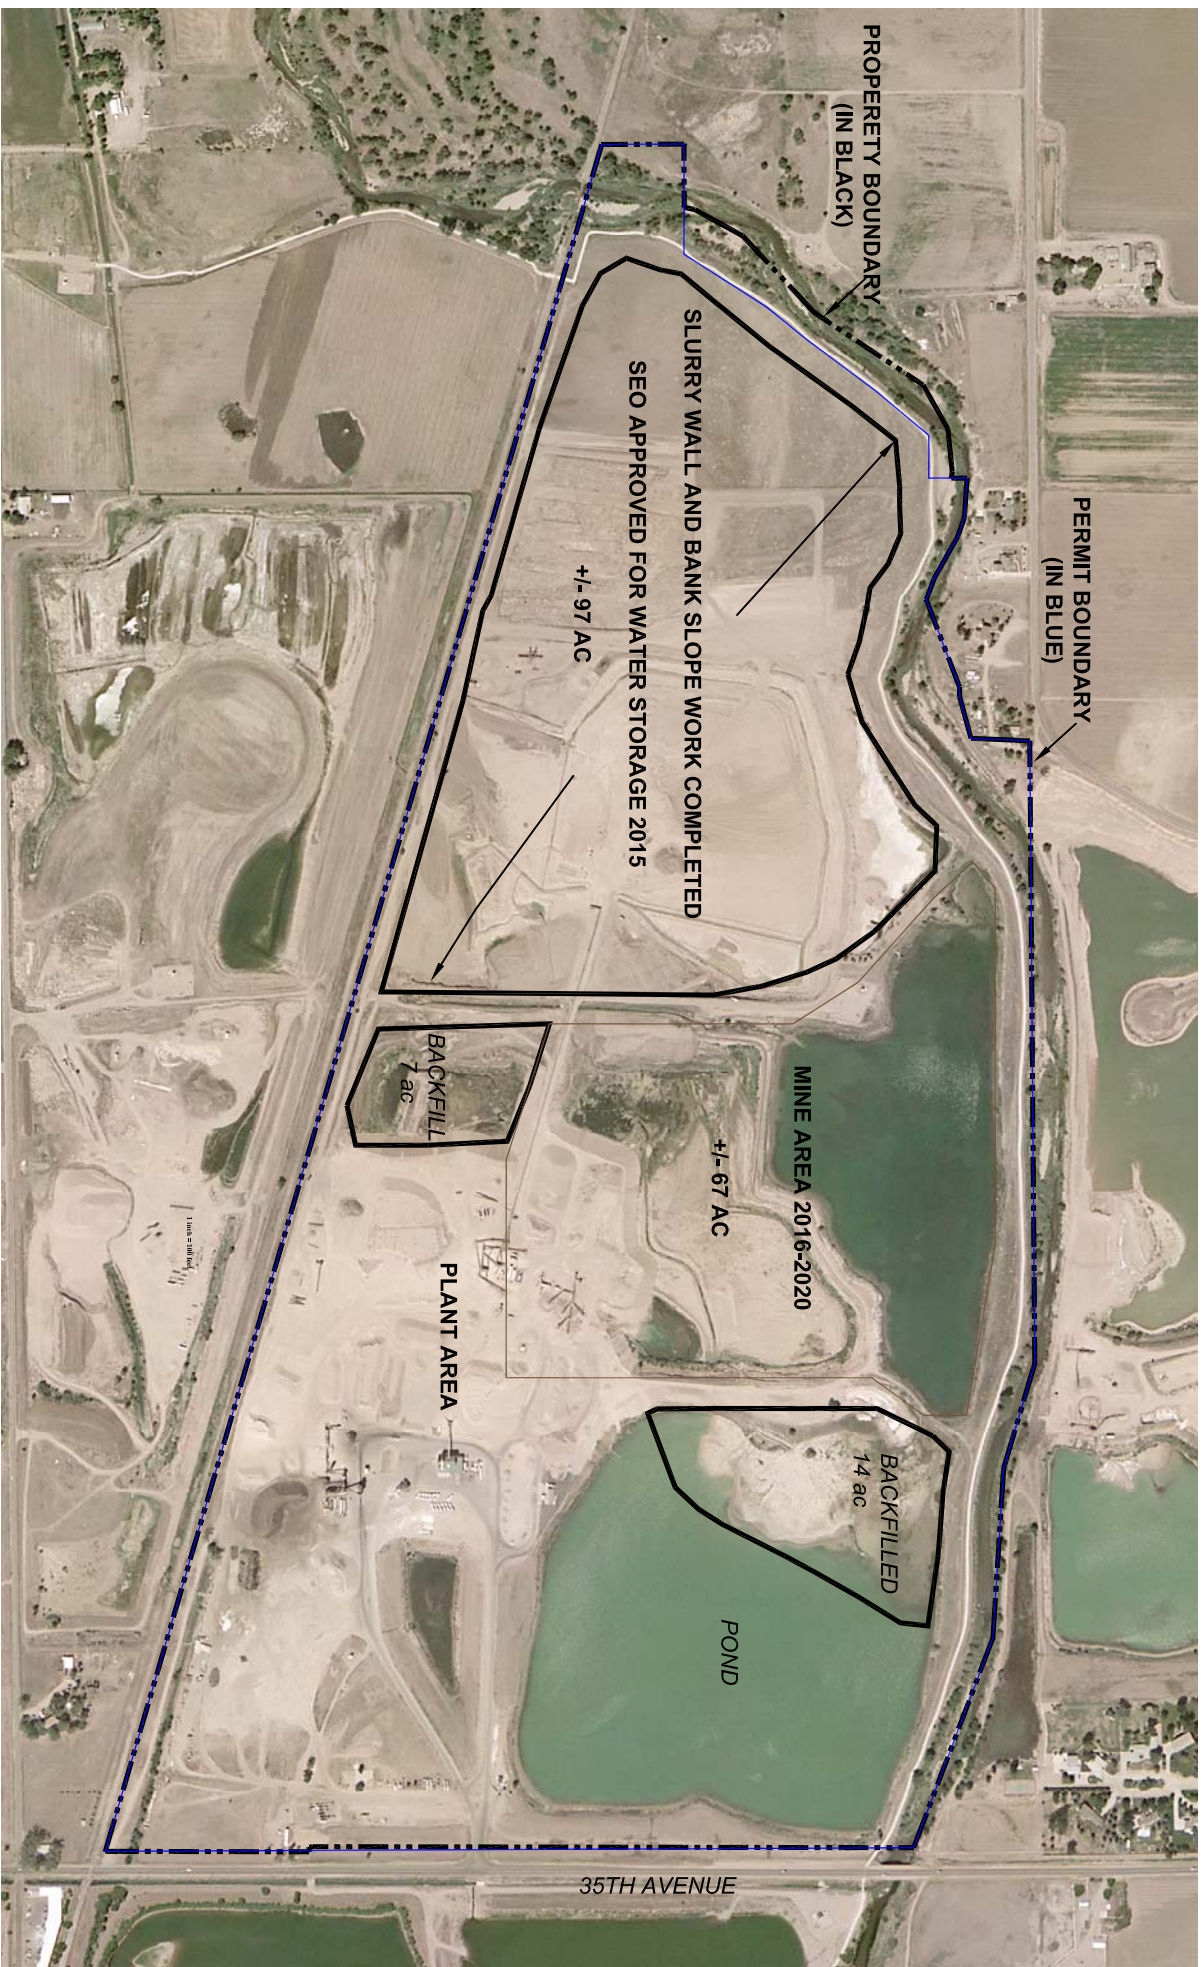


1800 N 74TH AVE, FORT COLLINS, CO 80521 970-407-3600

PROJECT: GREELEY 35TH AVE PIT

TITLE: 2019 ANNUAL REPORT MAP

DRAWN BY: JMM

DATE:

8/2019

SCALE:

1"=800'

PROJECT FILE #:

X

SHEET NO.:

1 OF 1