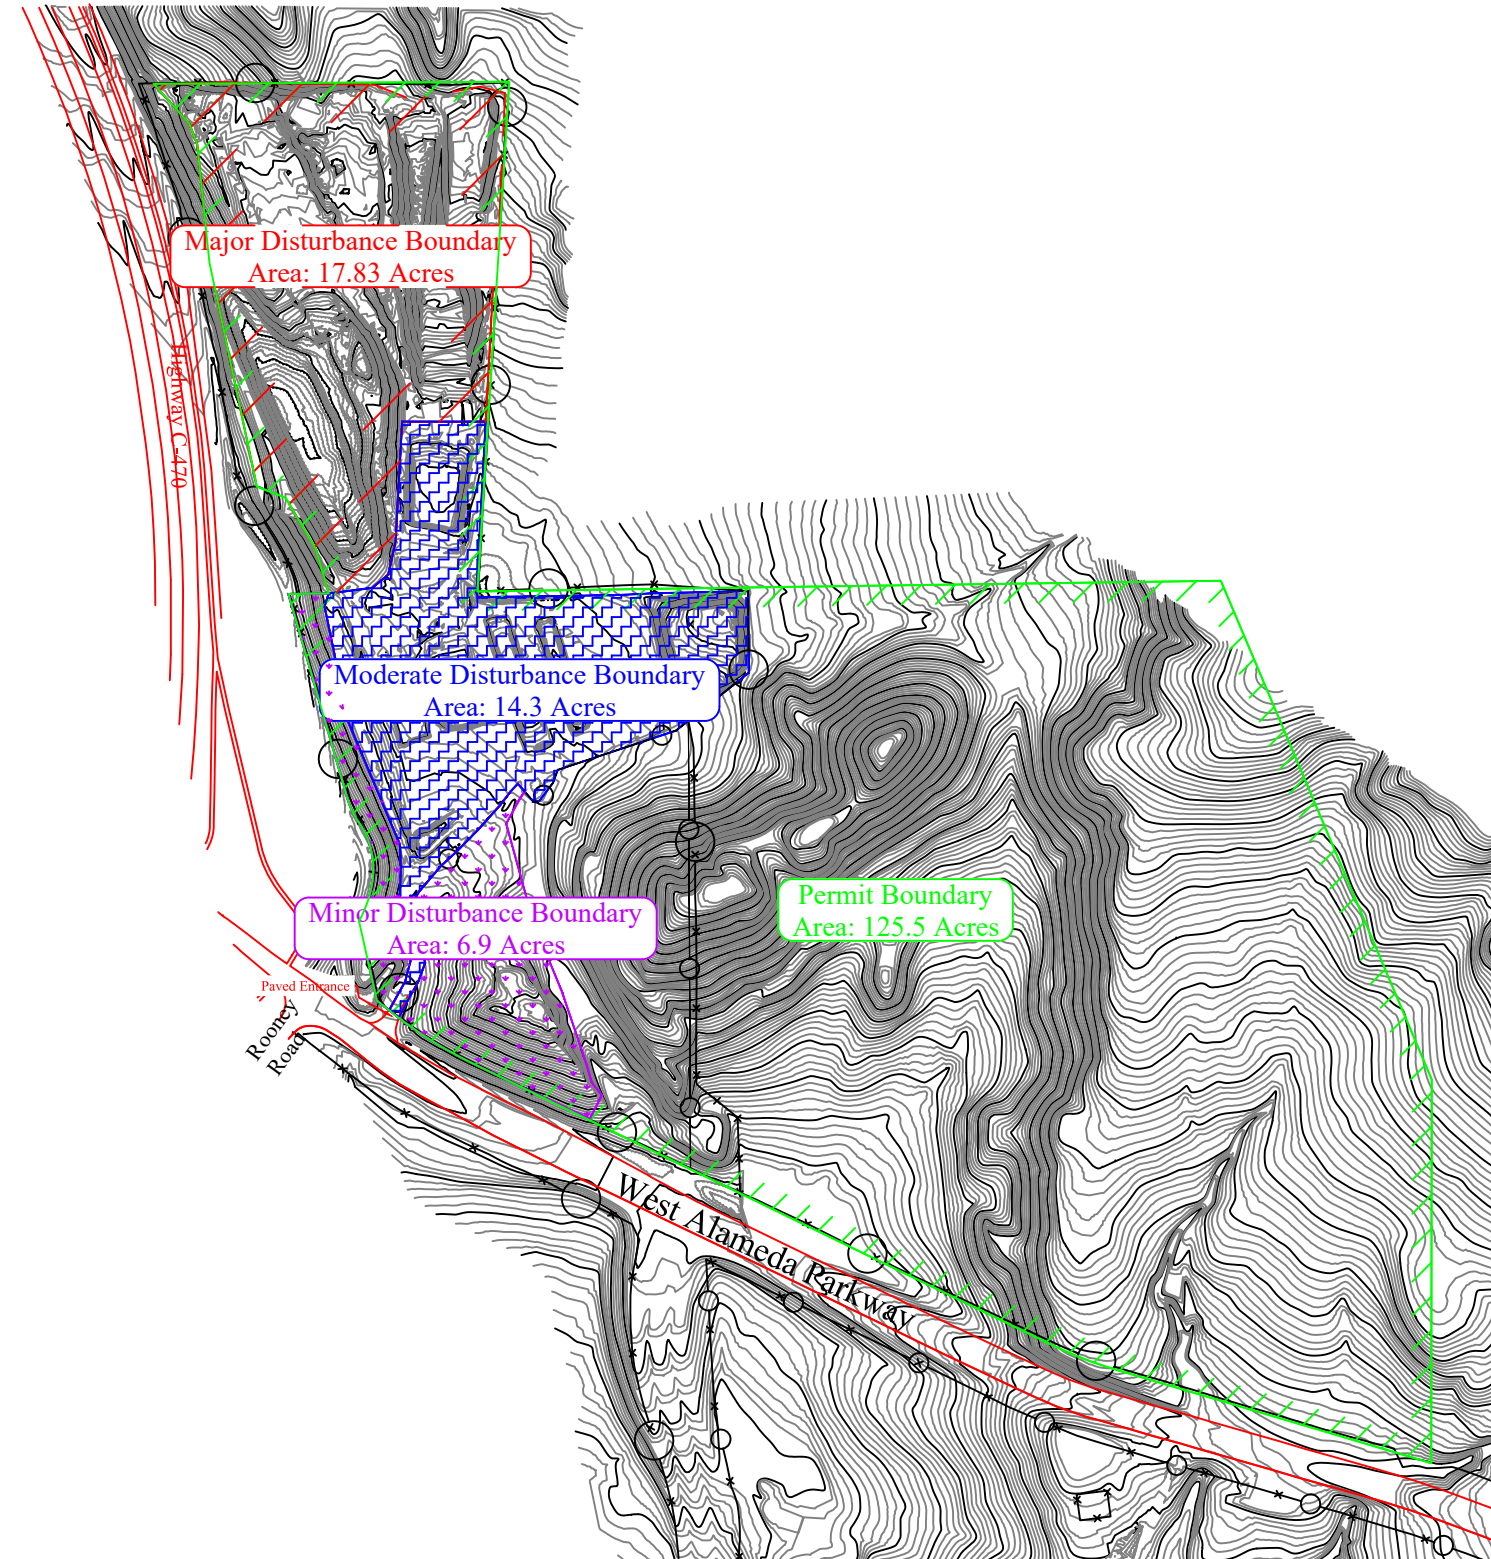


CONFIDENTIAL
THIS DRAWING IS THE PROPERTY OF GENERAL SHALE BRICK, INC.
AND SHALL NOT BE COPIED OR REPRODUCED IN WHOLE OR IN PART
OR DISCLOSED TO ANY THIRD PARTY OR USED IN ANY WAY WITHOUT
THE WRITTEN CONSENT OF GENERAL SHALE BRICK INC.
DRAWING FILE NAME
Chieftain 2019A.dwg

General Shale Brick, Inc.

1845 W. Dartmouth Ave
Denver, Colorado 80110
Phone (303) 783-3000

DRAWING TITLE Chieftain North Mine 2018-2019 DRMS Annual Report				
CONTOUR INTERVAL: 2'	DRAWING NUMBER: —	REVISION: A	SHT. 1 OF 1	
	DRAWN BY: Jason E. McBraw	DATE:	August 13, 2019	
	APPROVAL BY:	SCALE:	1"=500'	