


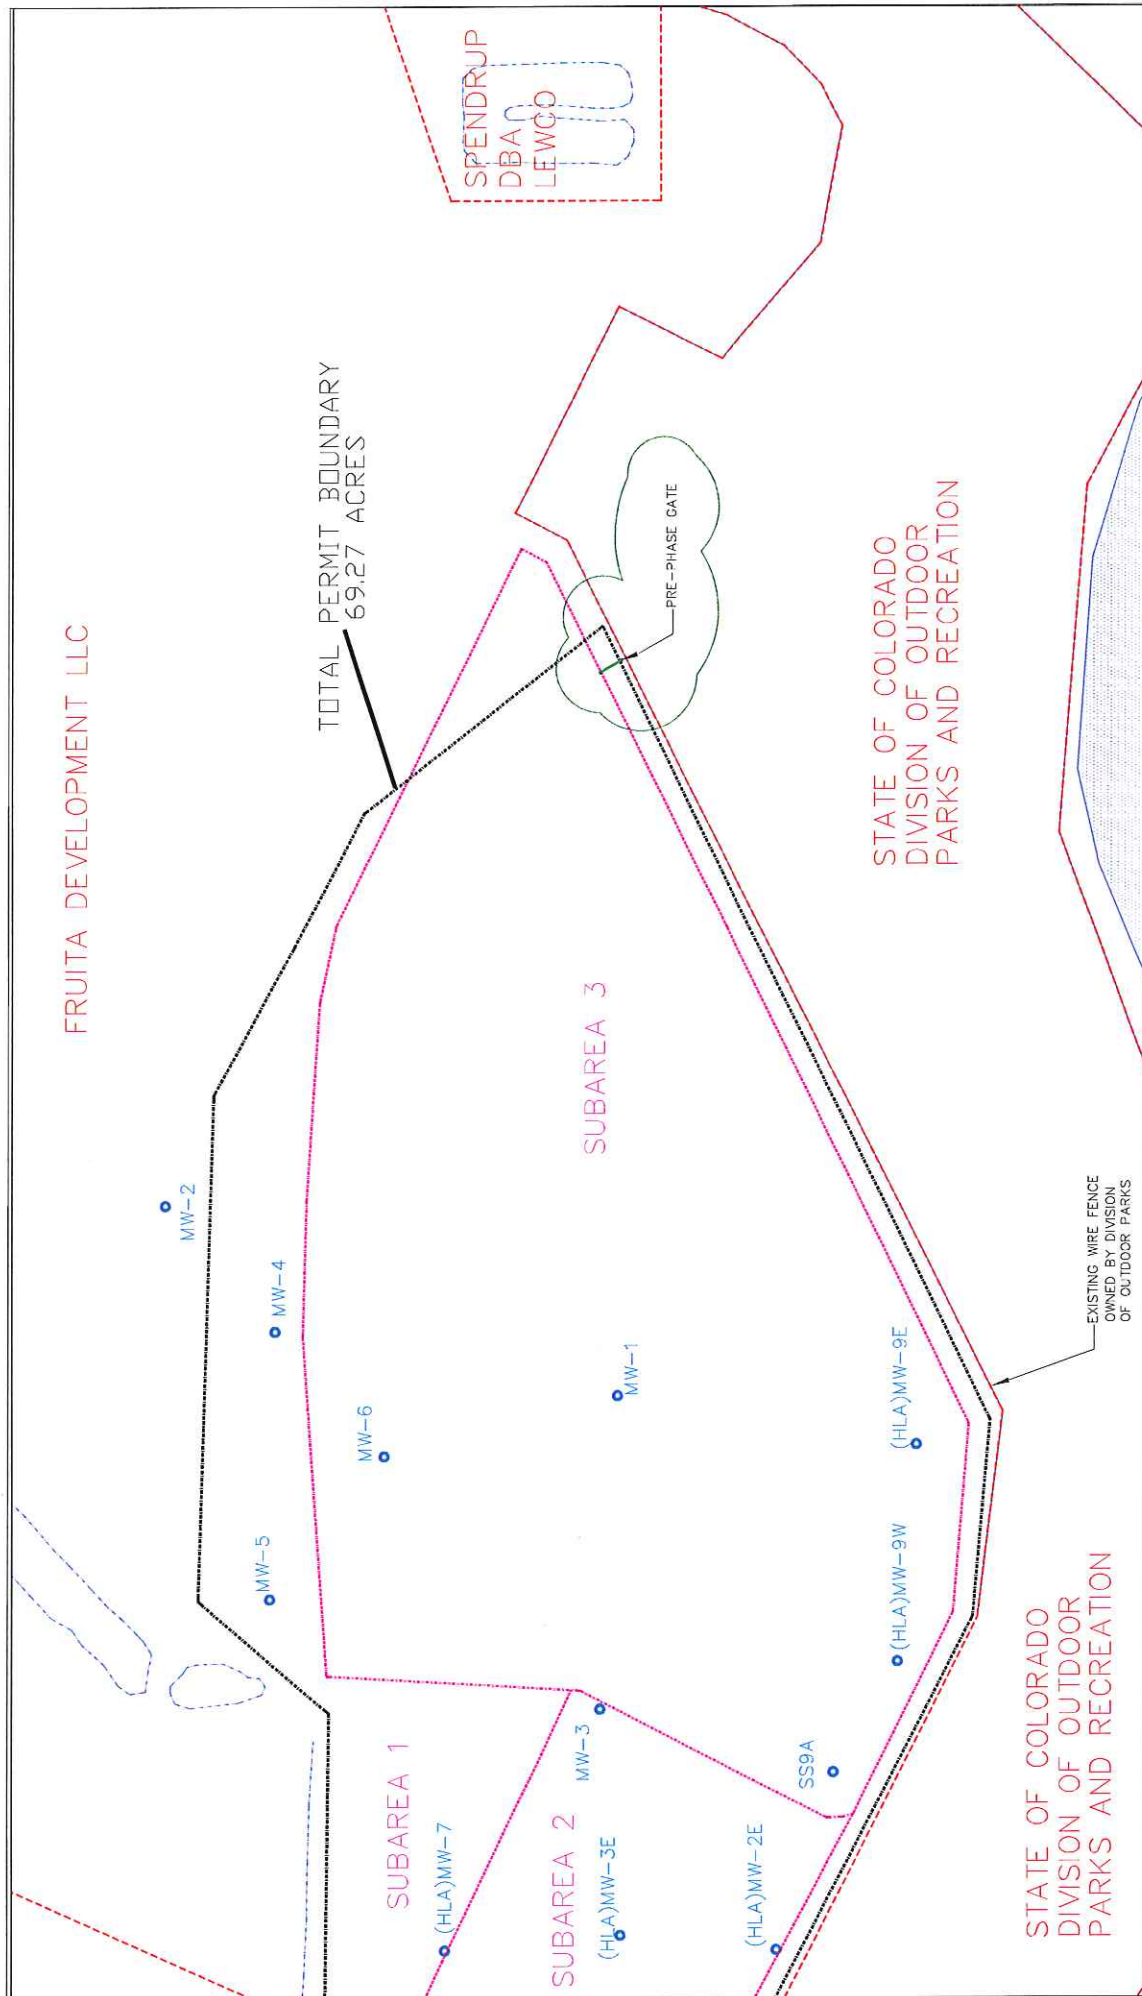

 Smoothing the way since 1956	REVISIONS BY DATE DES GC 12/12 DRN CHK APPD	DATE 9/22/08 SCALE 1"=100'	ELAM CONSTRUCTION, INC. GILSONITE PIT FIGURE A PRE-PHASE GATE LOCATION
---	---	--	---