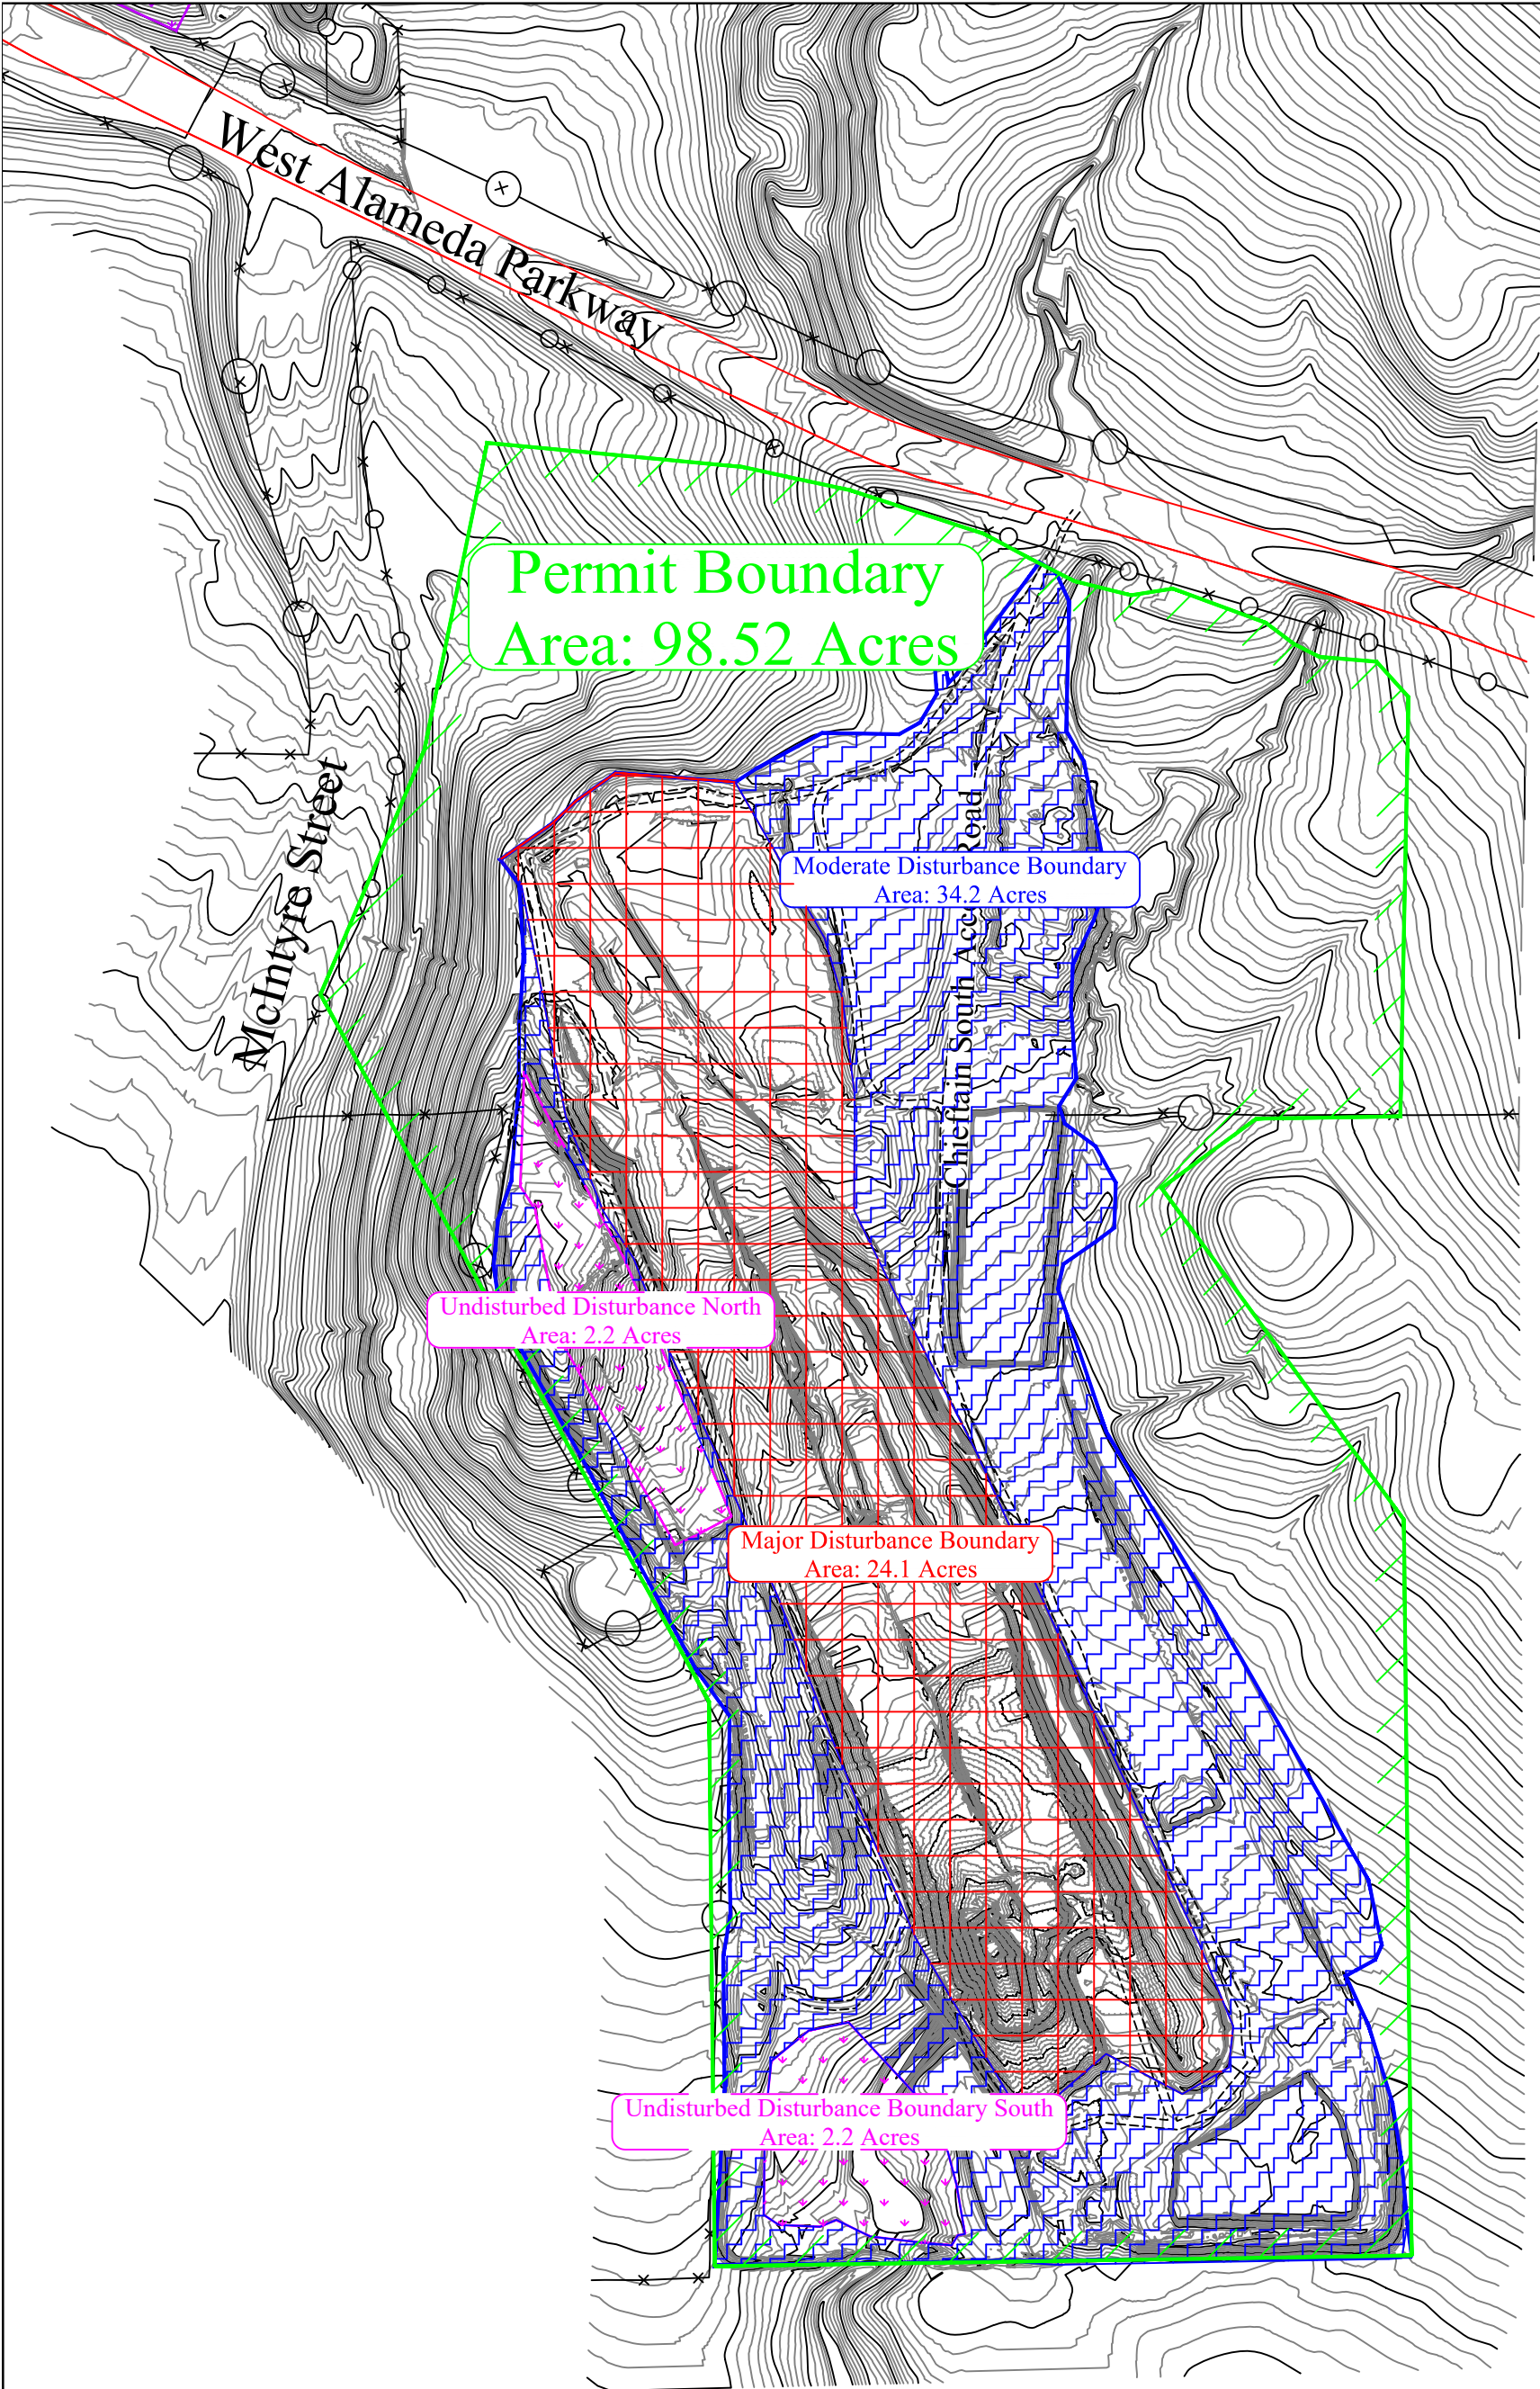


CONFIDENTIAL
THIS DRAWING IS THE PROPERTY OF GENERAL SHALE BRICK, INC.
AND SHALL NOT BE COPIED OR REPRODUCED IN WHOLE OR IN PART
OR DISCLOSED TO ANY THIRD PARTY OR USED IN ANY WAY WITHOUT
THE WRITTEN CONSENT OF GENERAL SHALE BRICK, INC.
DRAWING FILE NAME
Chieftain 2019A.dwg

General Shale Brick, Inc.

1845 W. Dartmouth Ave
Denver, Colorado 80110
Phone (303) 783-3000

DRAWING TITLE

Chieftain South Mine
2018-2019 DRMS Annual Report

CONTOUR INTERVAL:

DRAWING NUMBER:

REVISION:

A

SHT. 1 OF 1

DRAWN BY:

Jason E. McBrat

DATE:

October 4, 2019

APPROVAL BY:

SCALE:

1" = 300'