


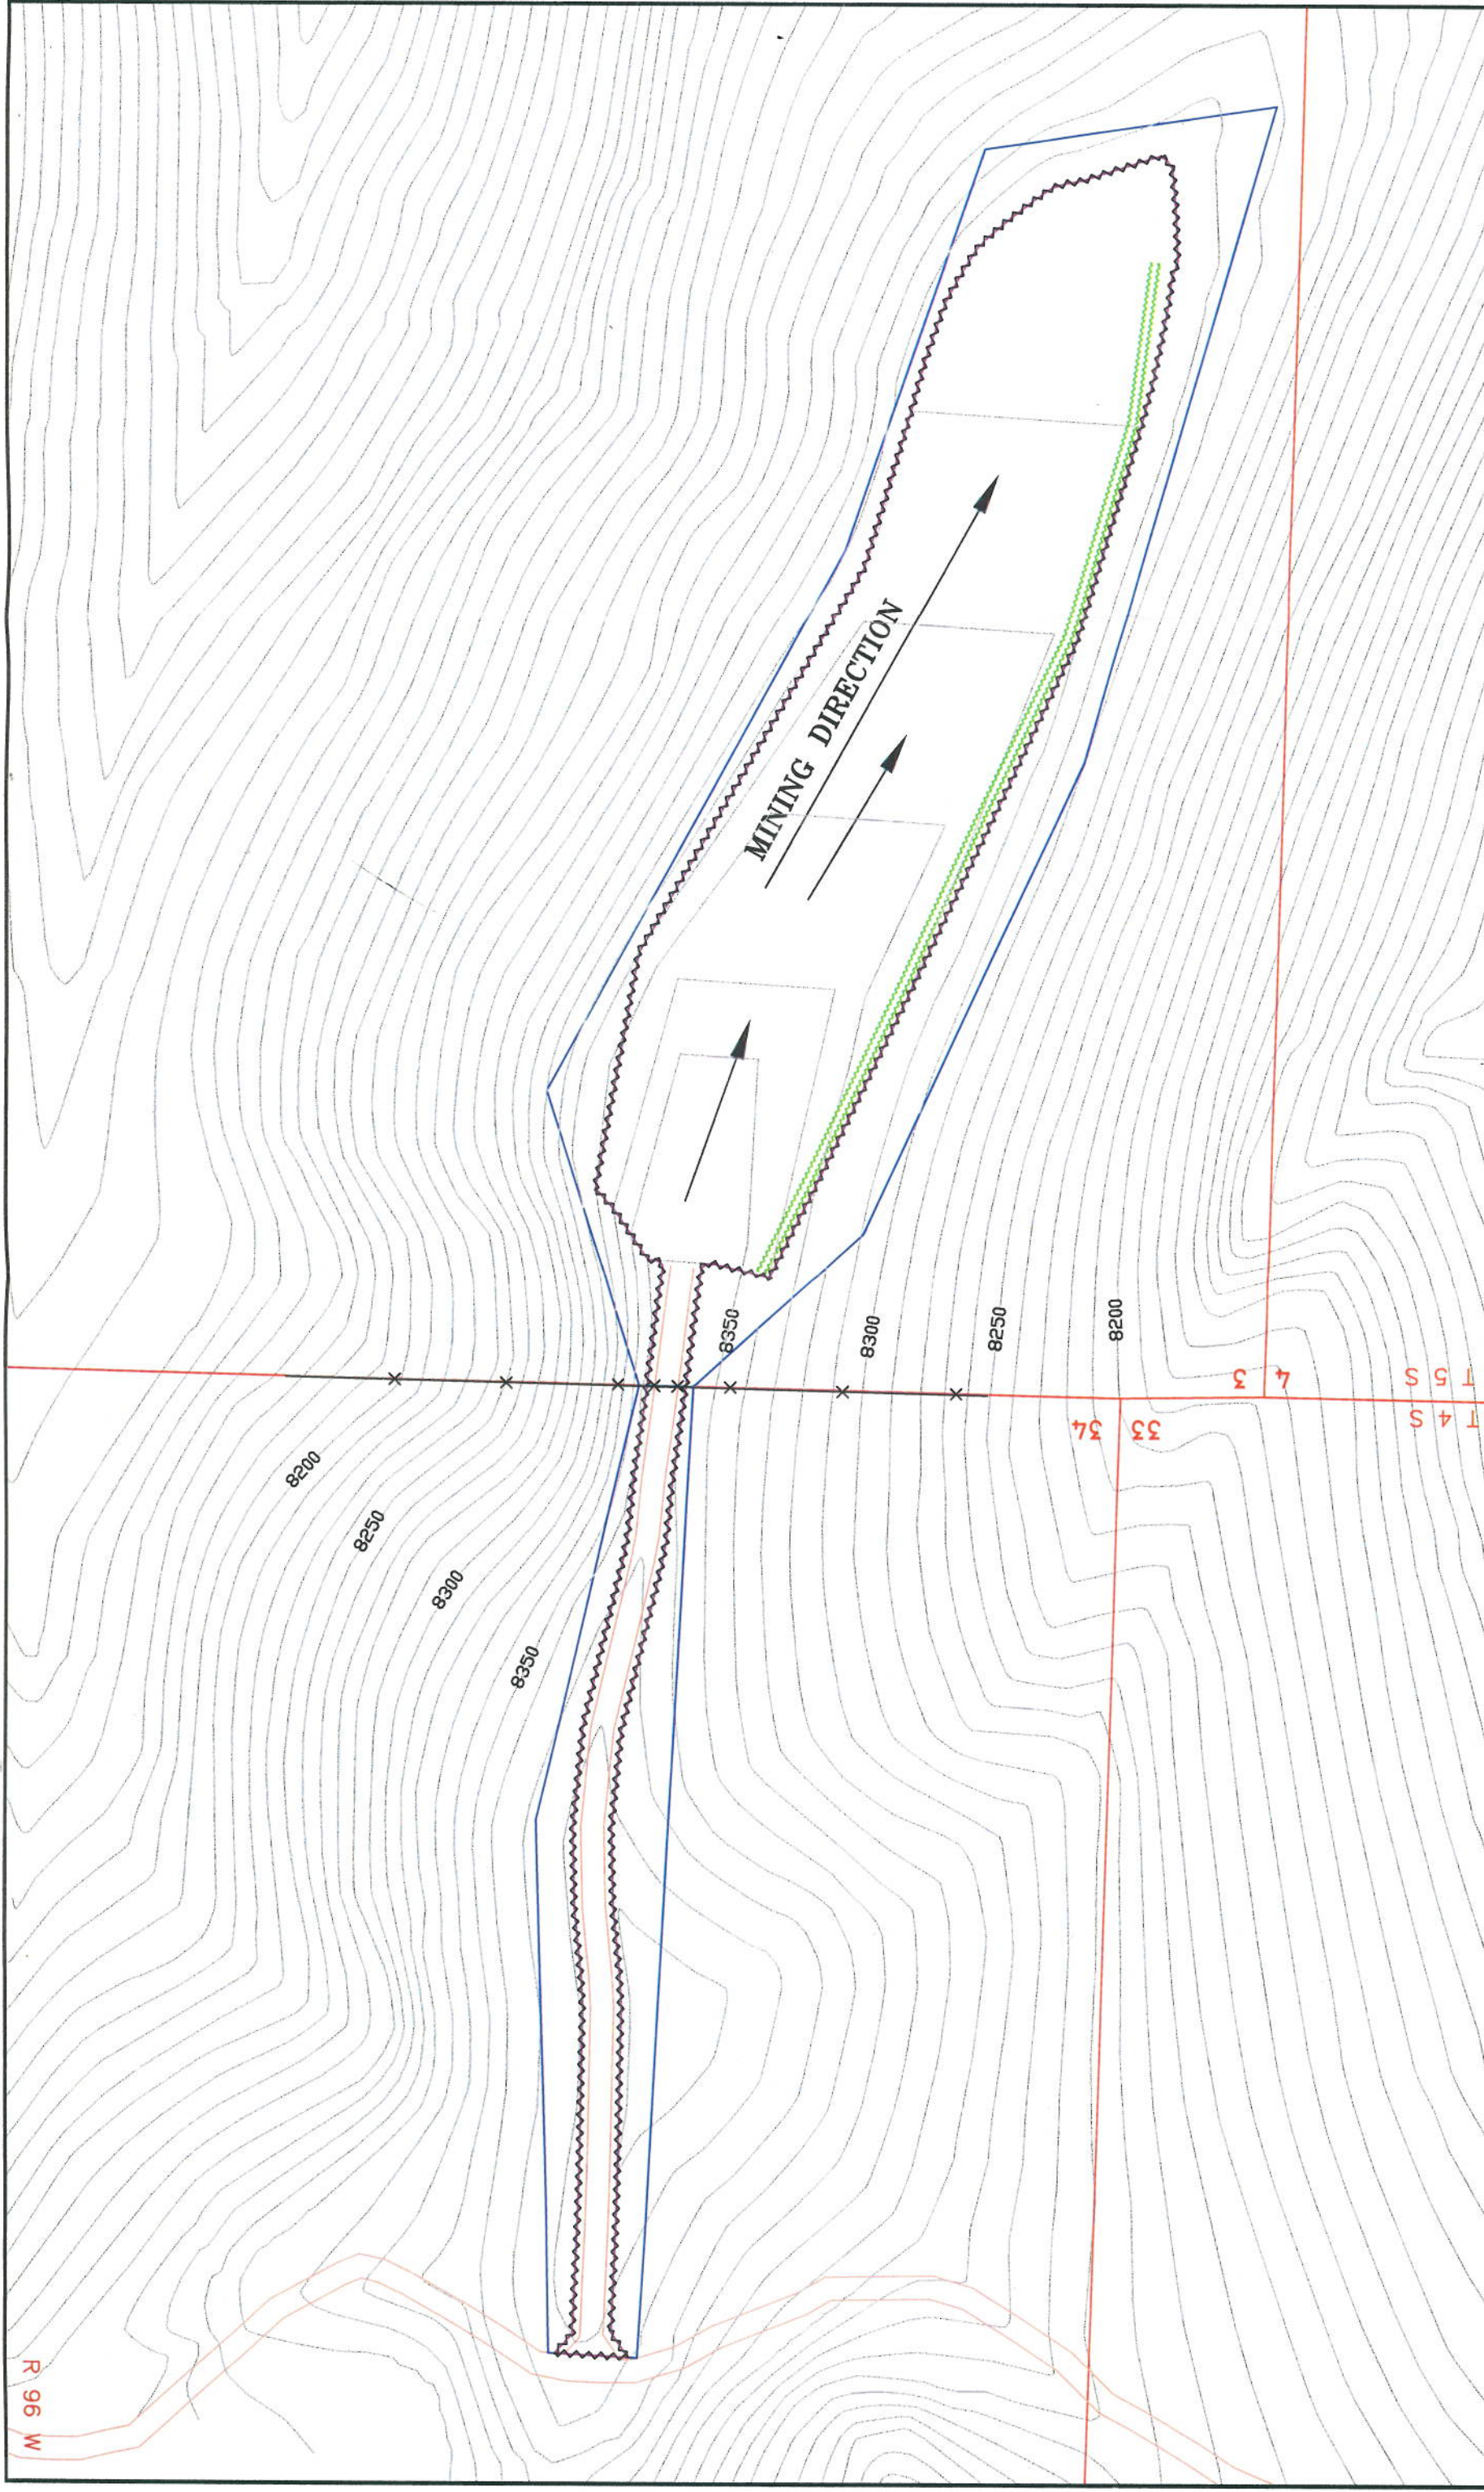

ENCANA OIL & GAS (USA), INC. WEST FORK PIT MINE PLAN PROJECT: TITLE:		ENCANA OIL & GAS (USA), INC. 370 17th Street, Suite 1700 Denver, CO 80202		PREPARED FOR: ENCANA OIL & GAS (USA), INC. 370 17th Street, Suite 1700 Denver, CO 80202		DESIGNED BY: J.E.S. DRAWN BY: J.E.S. CHECKED BY: J.E.S.		DATE: 4/05 DATE: 4/05 DATE: 4/05		SCALE: 1" = 200' EXHIBIT C-2	
PERMIT/AFFECTED SURFACE AREA BOUNDARY TOP-SOIL STOCKPILE AFFECTED AREA ROADS BERM OR DITCH		PREPARED BY: J. L. BRYAN DATE: 4/05		ENCANA OIL & GAS (USA), INC. 370 17th Street, Suite 1700 Denver, CO 80202		