


LEGEND

	AFFECTED LANDS/ PERMIT LINE		POST 1981 LAKE AREA - 12.68 AC.±
	OVERHEAD ELECTRIC LINES		FUTURE MINING AREA 0.95 AC.±
	CHAINLINK FENCE		PLANT SITE - 17.36 AC. ±
	WIRE FENCE		DISTURBED PRE 1973 - 10.93 ac. ±
	GRAVEL ROAD		PRE 1973 CONCRETE WASHOUT AREA - 0.37 ac. ±
	LAKE EDGE		
	BUILDINGS		
	WATER WELL		

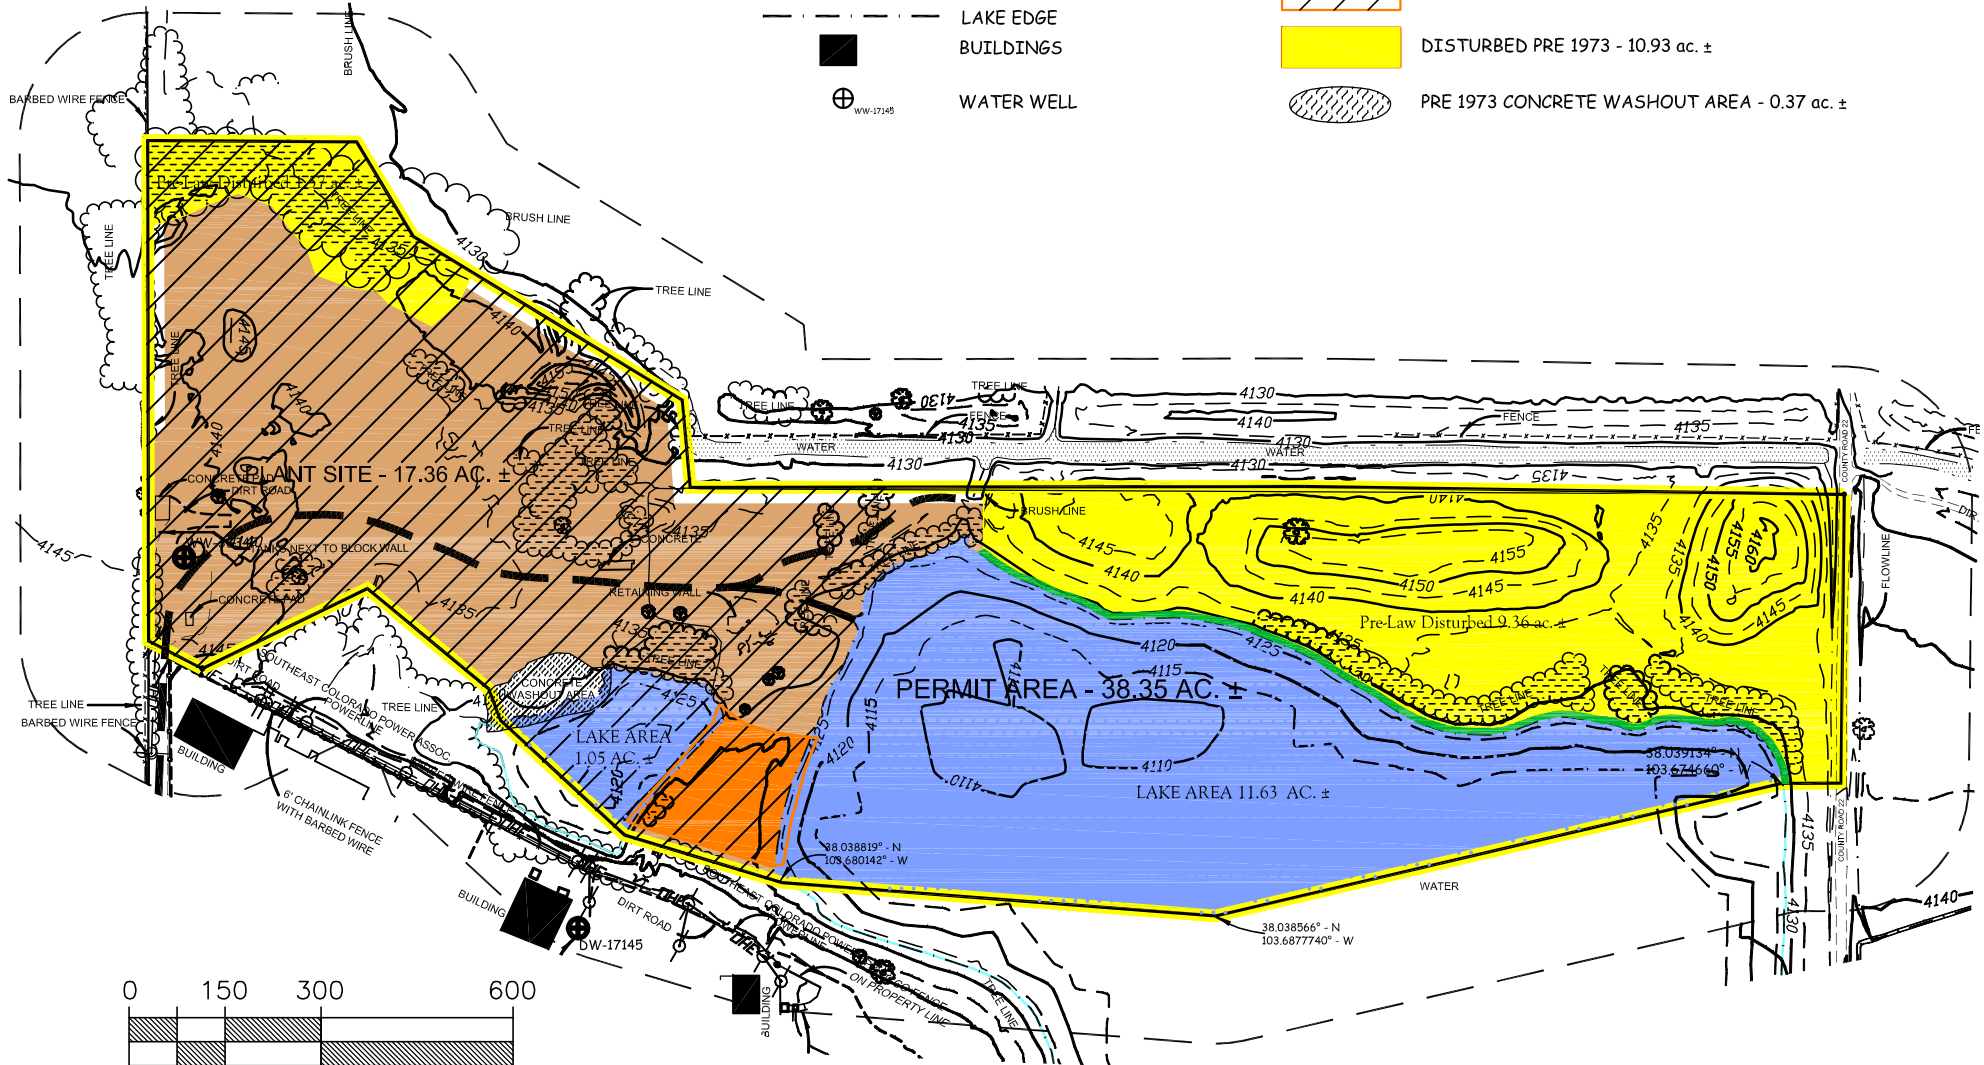

SCALE 1"=300'

OCT 16, 2019 - 09:32:53

2019-ANNUAL REPORT MAP


 PREPARED BY: ENVIRONMENT, INC.
 7505 VANCE DR., # 205A
 ARVADA, CO 80003
 (303) 469-7297
 Environment-inc@outdra.net

Part of the SW $\frac{1}{4}$ SE $\frac{1}{4}$ of Section 16 and Parts of the
 NE $\frac{1}{4}$ NE $\frac{1}{4}$ & NW $\frac{1}{4}$ NE $\frac{1}{4}$ of Section 21, T-23-S, R-56-W,
 of the 6th P.M., County of Otero, State of Colorado

22 WEST PIT
 A 112 PERMIT

DEEP CUT LLC.
 20330 County Road CC | Rocky Ford, Colorado 81067
 Phone: (719) 469-5455